


20160812 - FURNITURE LAYOUT UPDATED -
NOT SHOWING BUSINESS TEAM LOCATIONS (TEAM POSITION PLANNING - THROUGH
BUILDING, AS IS CURRENTLY INCOMPLETE).

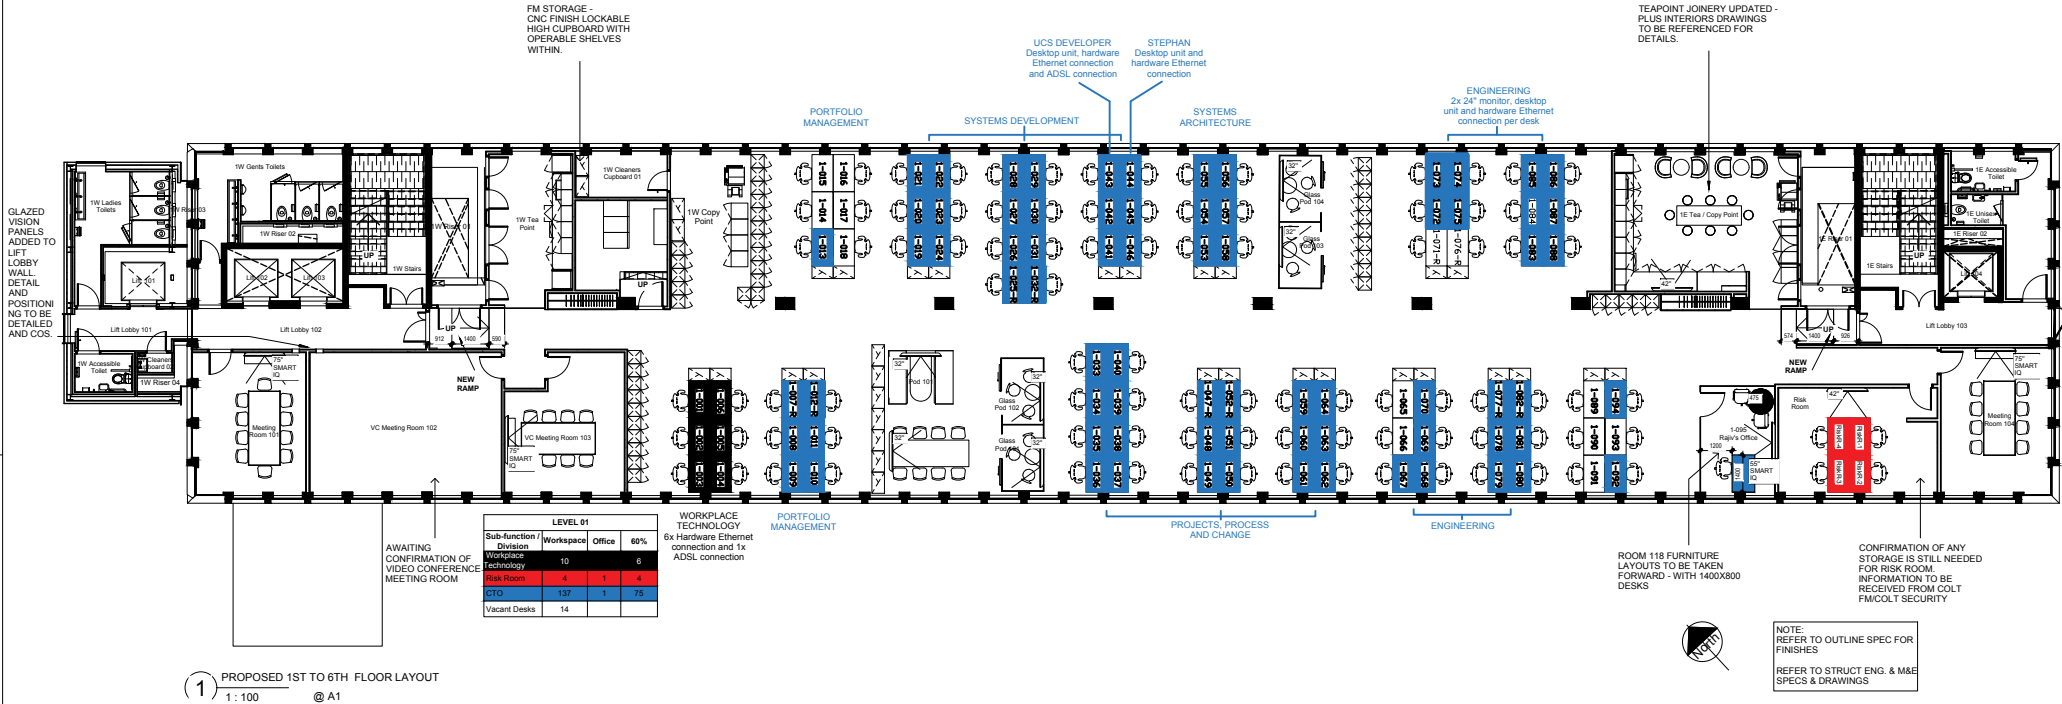

TEAM POSITION PLANNING DATA TO BE SHOWN WHEN FINALISED BY BUSINESS.

LEGEND

1800X800 DESK SIT STAND DESK POSITION x 10 1400X800 DESK WITHIN EXECUTIVE DESK

GENERAL NOTE - CARPET LAYING DIRECTION

 TO BE LAID MONOLITHIC DOWN THE LENGHT
OF THE BUILDING

 FURNITURE PLAN LEGEND
1 : 100 @ A1

GENERAL NOTES

GENERAL NOTES

1. Drawing indicates design intent only.
2. The contractor is responsible for taking and scheduling all dimensions on site.
3. Do not scale from drawings.
4. Report all discrepancies to the architect before proceeding.

F	FURNITURE LAYOUT PLANS UPDATE - ALL FLOORS	12-08-2015
E	FURNITURE LAYOUT PLANS UPDATE ALL FLOORS INCLUDING EXECUTIVE OFFICES	16-08-2015
D	FURNITURE LAYOUT PLANS UPDATE - ALL FLOORS	09-08-2015
C	Update Furniture Layouts - CAT B 2016 REV 02	12-02-2016
B	Update CAT B Reversion Furniture Layouts	01-02-2016
A	ISSUED FOR INFORMATION	01-07-2017

REVISION	DESCRIPTION	DATE
----------	-------------	------

CLIENT
COLT

10 BONHILL STREET, LONDON EC2A 4QJ t +44 (0)20 7466 1000 uk.perkinswill.com
Perkins+Will UK Limited Registered Office 10 Bonhill Street, London EC2A 4QJ
Registered in England and Wales No: 5961514

PROJECT
COLT, PROJECT MANOR - EAST ANGLIA HOUSE
12-34 Great Eastern Street, Shoreditch, London, EC2A 3EH

DRAWING TITLE
FURNITURE PLAN L01

SCALE 1 : 100	STATUS PLANNED
JOB NO 323158	DRAWING NUMBER 323158-A-09-01-03

CHECKED BY
JT

REVISION
F