


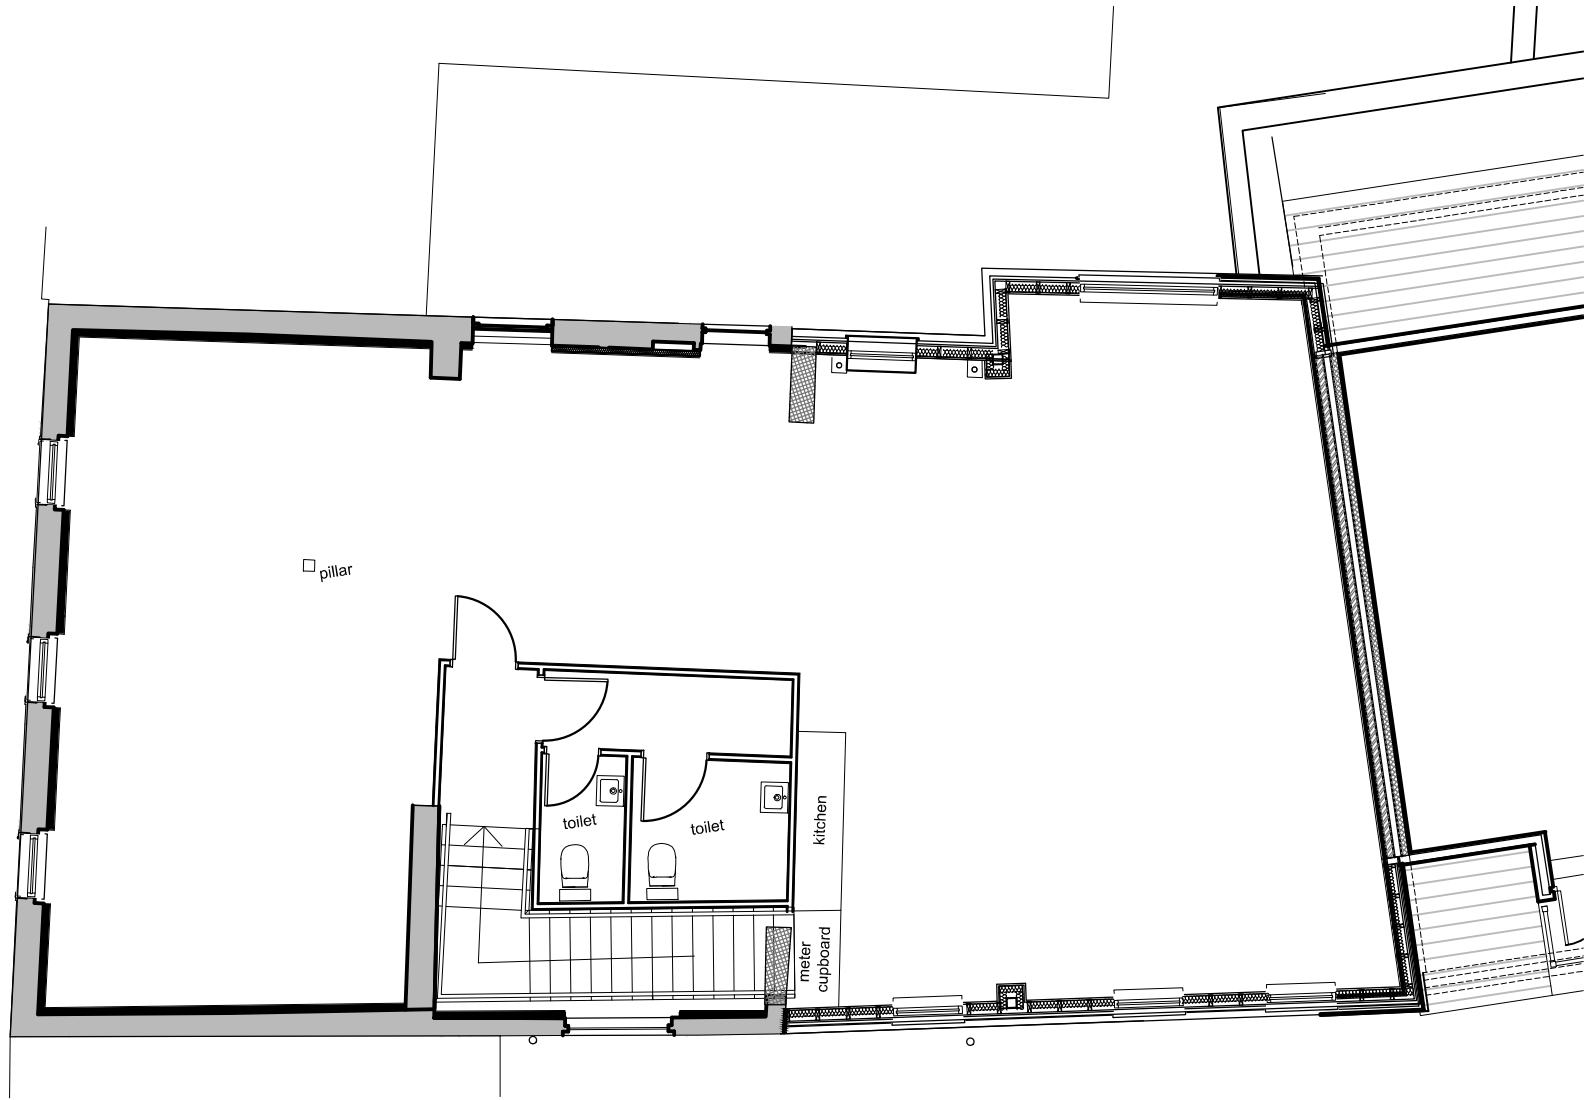

© This drawing is the copyright of SORBON ESTATES
All dimensions and levels must be checked on site and verified prior to construction

Notes

Rev.	Description	Date

Project

79-81 High Street
Marlow

Drawing Title

Second Floor
Office Suite



'Sorbon', Aylesbury End, Beaconsfield,
Buckinghamshire. HP9 1LW
Tel: 01494 671331
Fax: 01494 676417
DX 34507 Beaconsfield

Drawn By: jd	Date: 30.07.2021
Scale: 1:100	A3
Drawing No. HSM-79-81_SK_001.1	Revision