



FILM HOUSE

THE PREVIEW

142 Wardour Street
Soho W1

96,000 sq ft
Coming Autumn 2025

WORKSPACE, REMASTERED

Introducing a new HQ opportunity on a scale rarely seen in Soho, W1.

Film House offers eight expansive floors of unmatched quality, space and tranquillity in a buzzing central location, just 100 metres from the Elizabeth Line.

From the hidden courtyard to the luxury rooftop lounge and terrace, this urban oasis is set to enhance your workday on every level.

EXCEPTIONAL WELLBEING

- A cycle ramp through a calm, cobbled courtyard
- Elegant end-of-trip facilities
- Occupiers benefit from reFIT, the first completely autonomous wellbeing offering
- Access to the highest communal terrace in Soho
- Abundant natural light with 80% of floorplates less than six metres from daylight
- 8 male & 7 female showers
- Accessible changing and shower facility
- 131 lockers
- 186 cycle spaces
- Targeting WELL Platinum

The Studio offers workouts from:

 **Fitness+**

PELOTON

Fiit

 **ZWIFT**




SCHEDULE OF AREAS

- All measurements in sq ft.
Subject to final measurement.

OFFICE NIA		OFFICE TERRACE	AMENITY	
Sixth	5,281	2,586	The Green Room	766
			Communal terrace	1,159
Fifth	12,589			
Fourth	14,168			
Third	15,533			
Second	16,046	226		
First	16,324	248		
Ground	8,417			
Reception & breakout area	2,334			
Lower Ground	5,881		End-of-trip, gym & LG reception	4,271
Total NIA	96,574	Total terrace 3,060	Total amenity	6,196



TYPICAL FLOOR

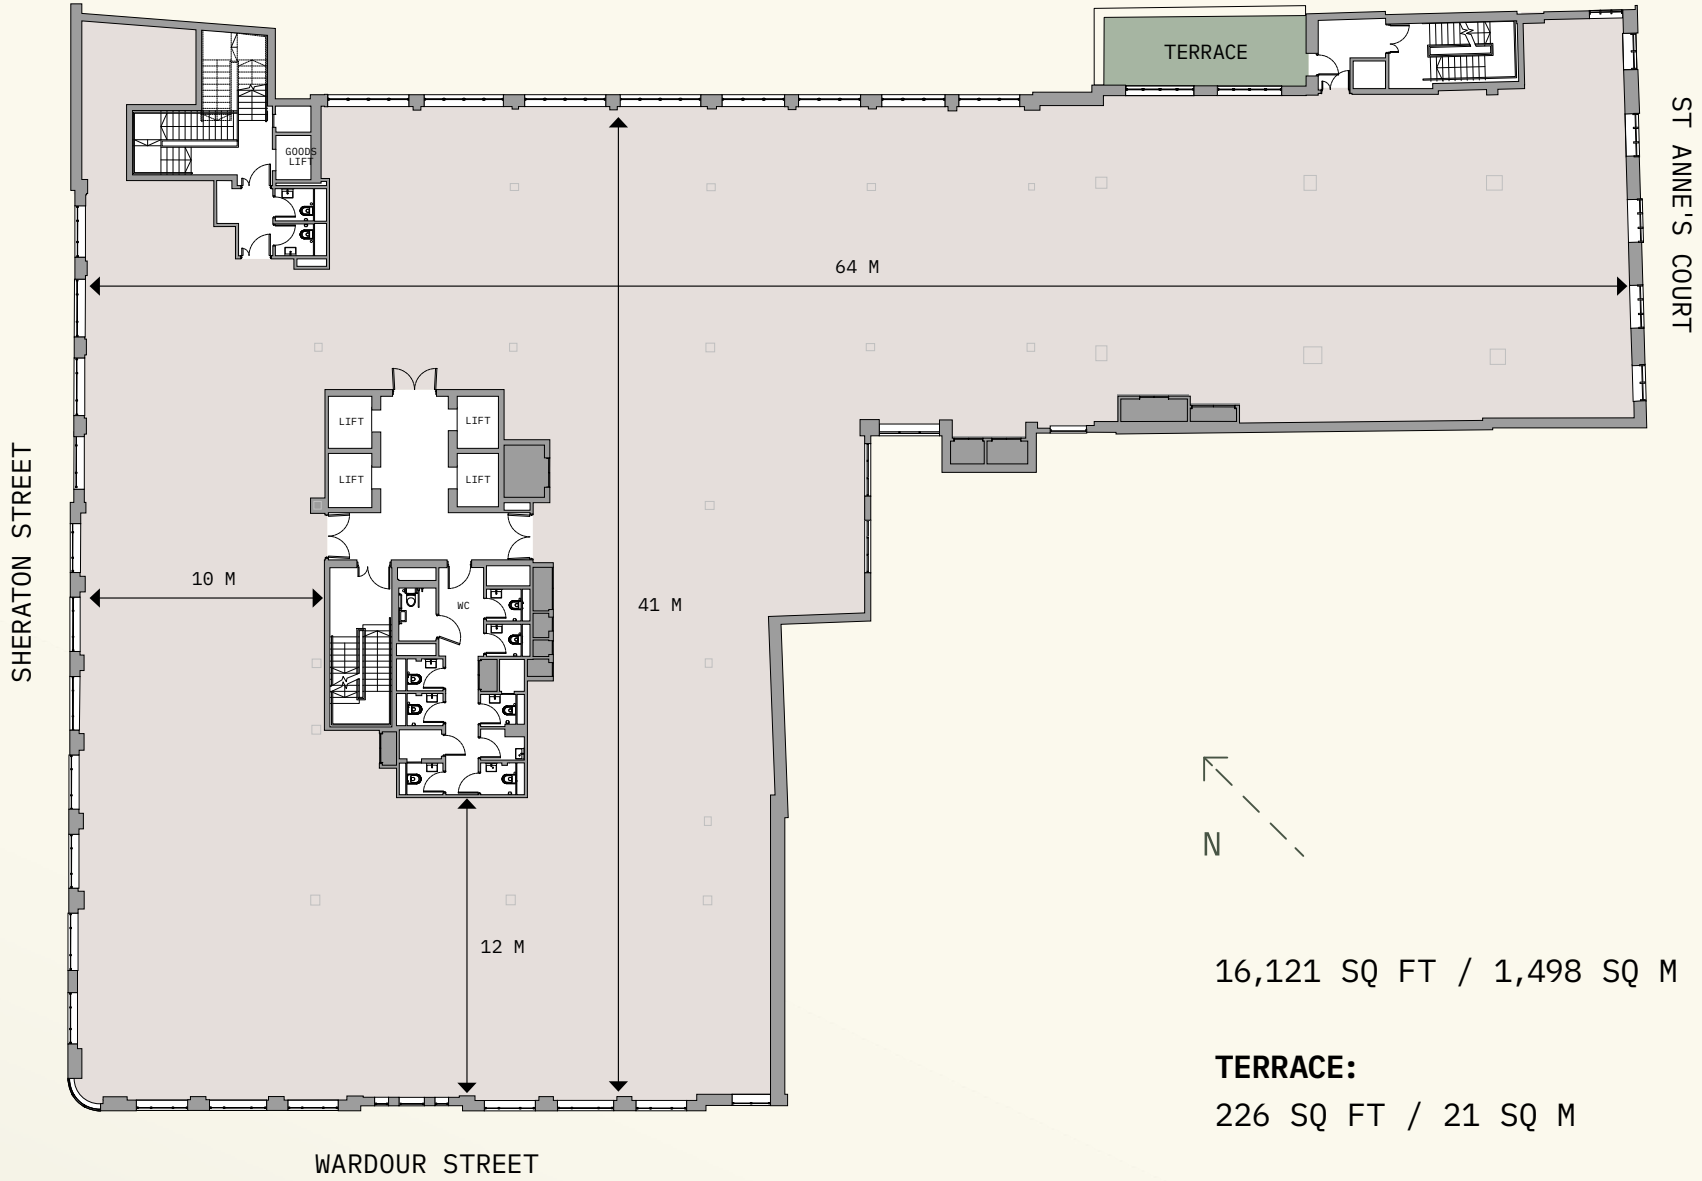




THE CLOSE-UP

- Efficient, bright office floors
- 6th floor communal terrace and Green Room
- Premium end-of-trip facilities and gym
- Glazing to all façades
- Openable windows
- Floor-to-ceiling heights from 3m-3.3m
- All electric M&E system
- Raised access floor
- Four passenger lifts, one goods lift
- Occupational density 1:10m2
- 75% of original structure retained
- Private terraces on 1st and 2nd floors

SUSTAINABILITY TARGETS

BREEAM®
EXCELLENT

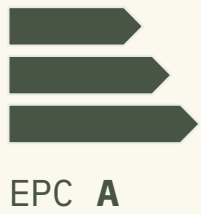

For more information, contact our joint agents:

RX
LONDON

**CUSHMAN &
WAKEFIELD**

Ed Betts
ed.betts@rx.london
+44(0)7771 513 169

James Campbell
james.campbell@cushwake.com
+44(0)7738 737 366

Hannah Buxton
hannah.buxton@rx.london
+44(0)7976 747 569

Matt Waugh
matt.waugh@cushwake.com
+44(0)7912 977 980

Jordan Adair
jordan.adair@rx.london
+44(0)7880 552 710

Brought to you by

Managed by

Hines

Helix.
A Hines Company

Architectural design by

**WHITE
RED
ARCHITECTS**

FILMHOUSE.LONDON

The Joint Agents for themselves and for the vendors or lessors of this property whose agents they are, give notice that: (1) The particulars are produced in good faith, are set out as a general guide only and do not constitute part of a contract, (2) No person in the employment of the Joint Agents has any authority to make or give any representation or warranty whatsoever in relation to this property, (3) Unless otherwise stated all prices and rents are quoted exclusive of VAT, (4) CGIs for indicative purposes only. February 2024.