
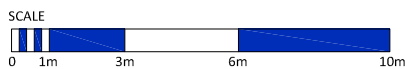



LOCATION PLAN  
SCALE 1:1250

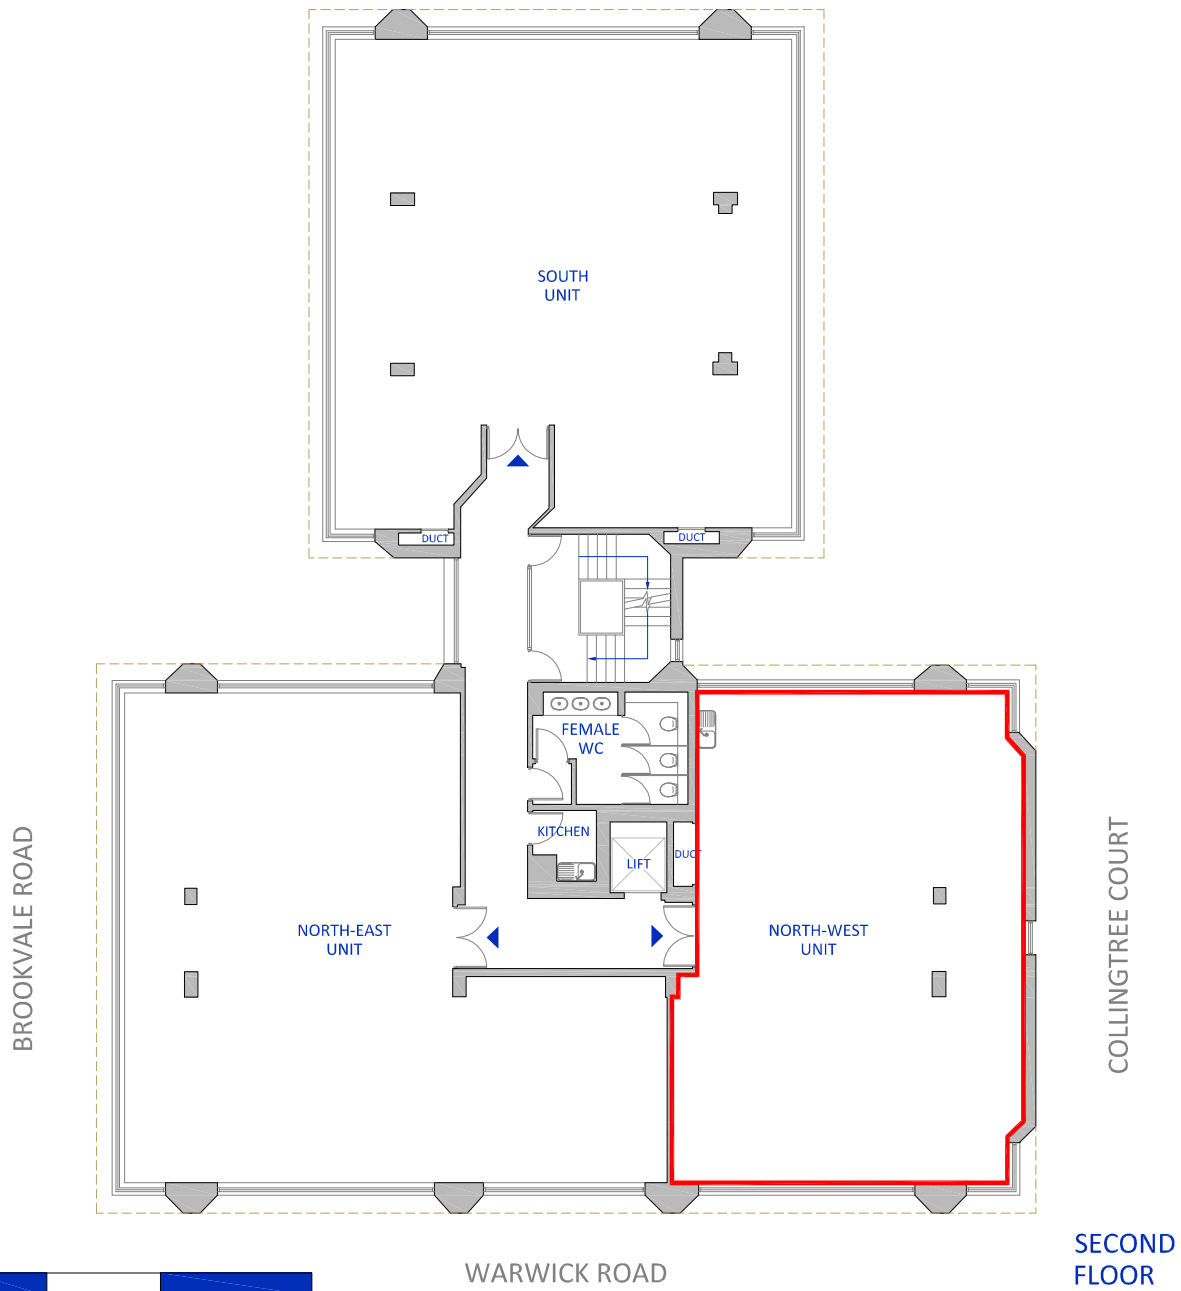

NORTH

client	address VIRGINIA HOUSE 56 WARWICK ROAD BIRMINGHAM B92 7HX	location SECOND FLOOR - NORTH WEST UNIT LEASE PLAN	date 05.05.2011	scale 1:200	sheet A4	 <b>Plan London</b> Tel   0845 2262776 www.plan-london.co.uk 29-35 Lordship Lane   London   SE22 8EW
			dwg no. PL3731-07	revision A	drawn MZ	checked EJ