


Proposed Office Layout

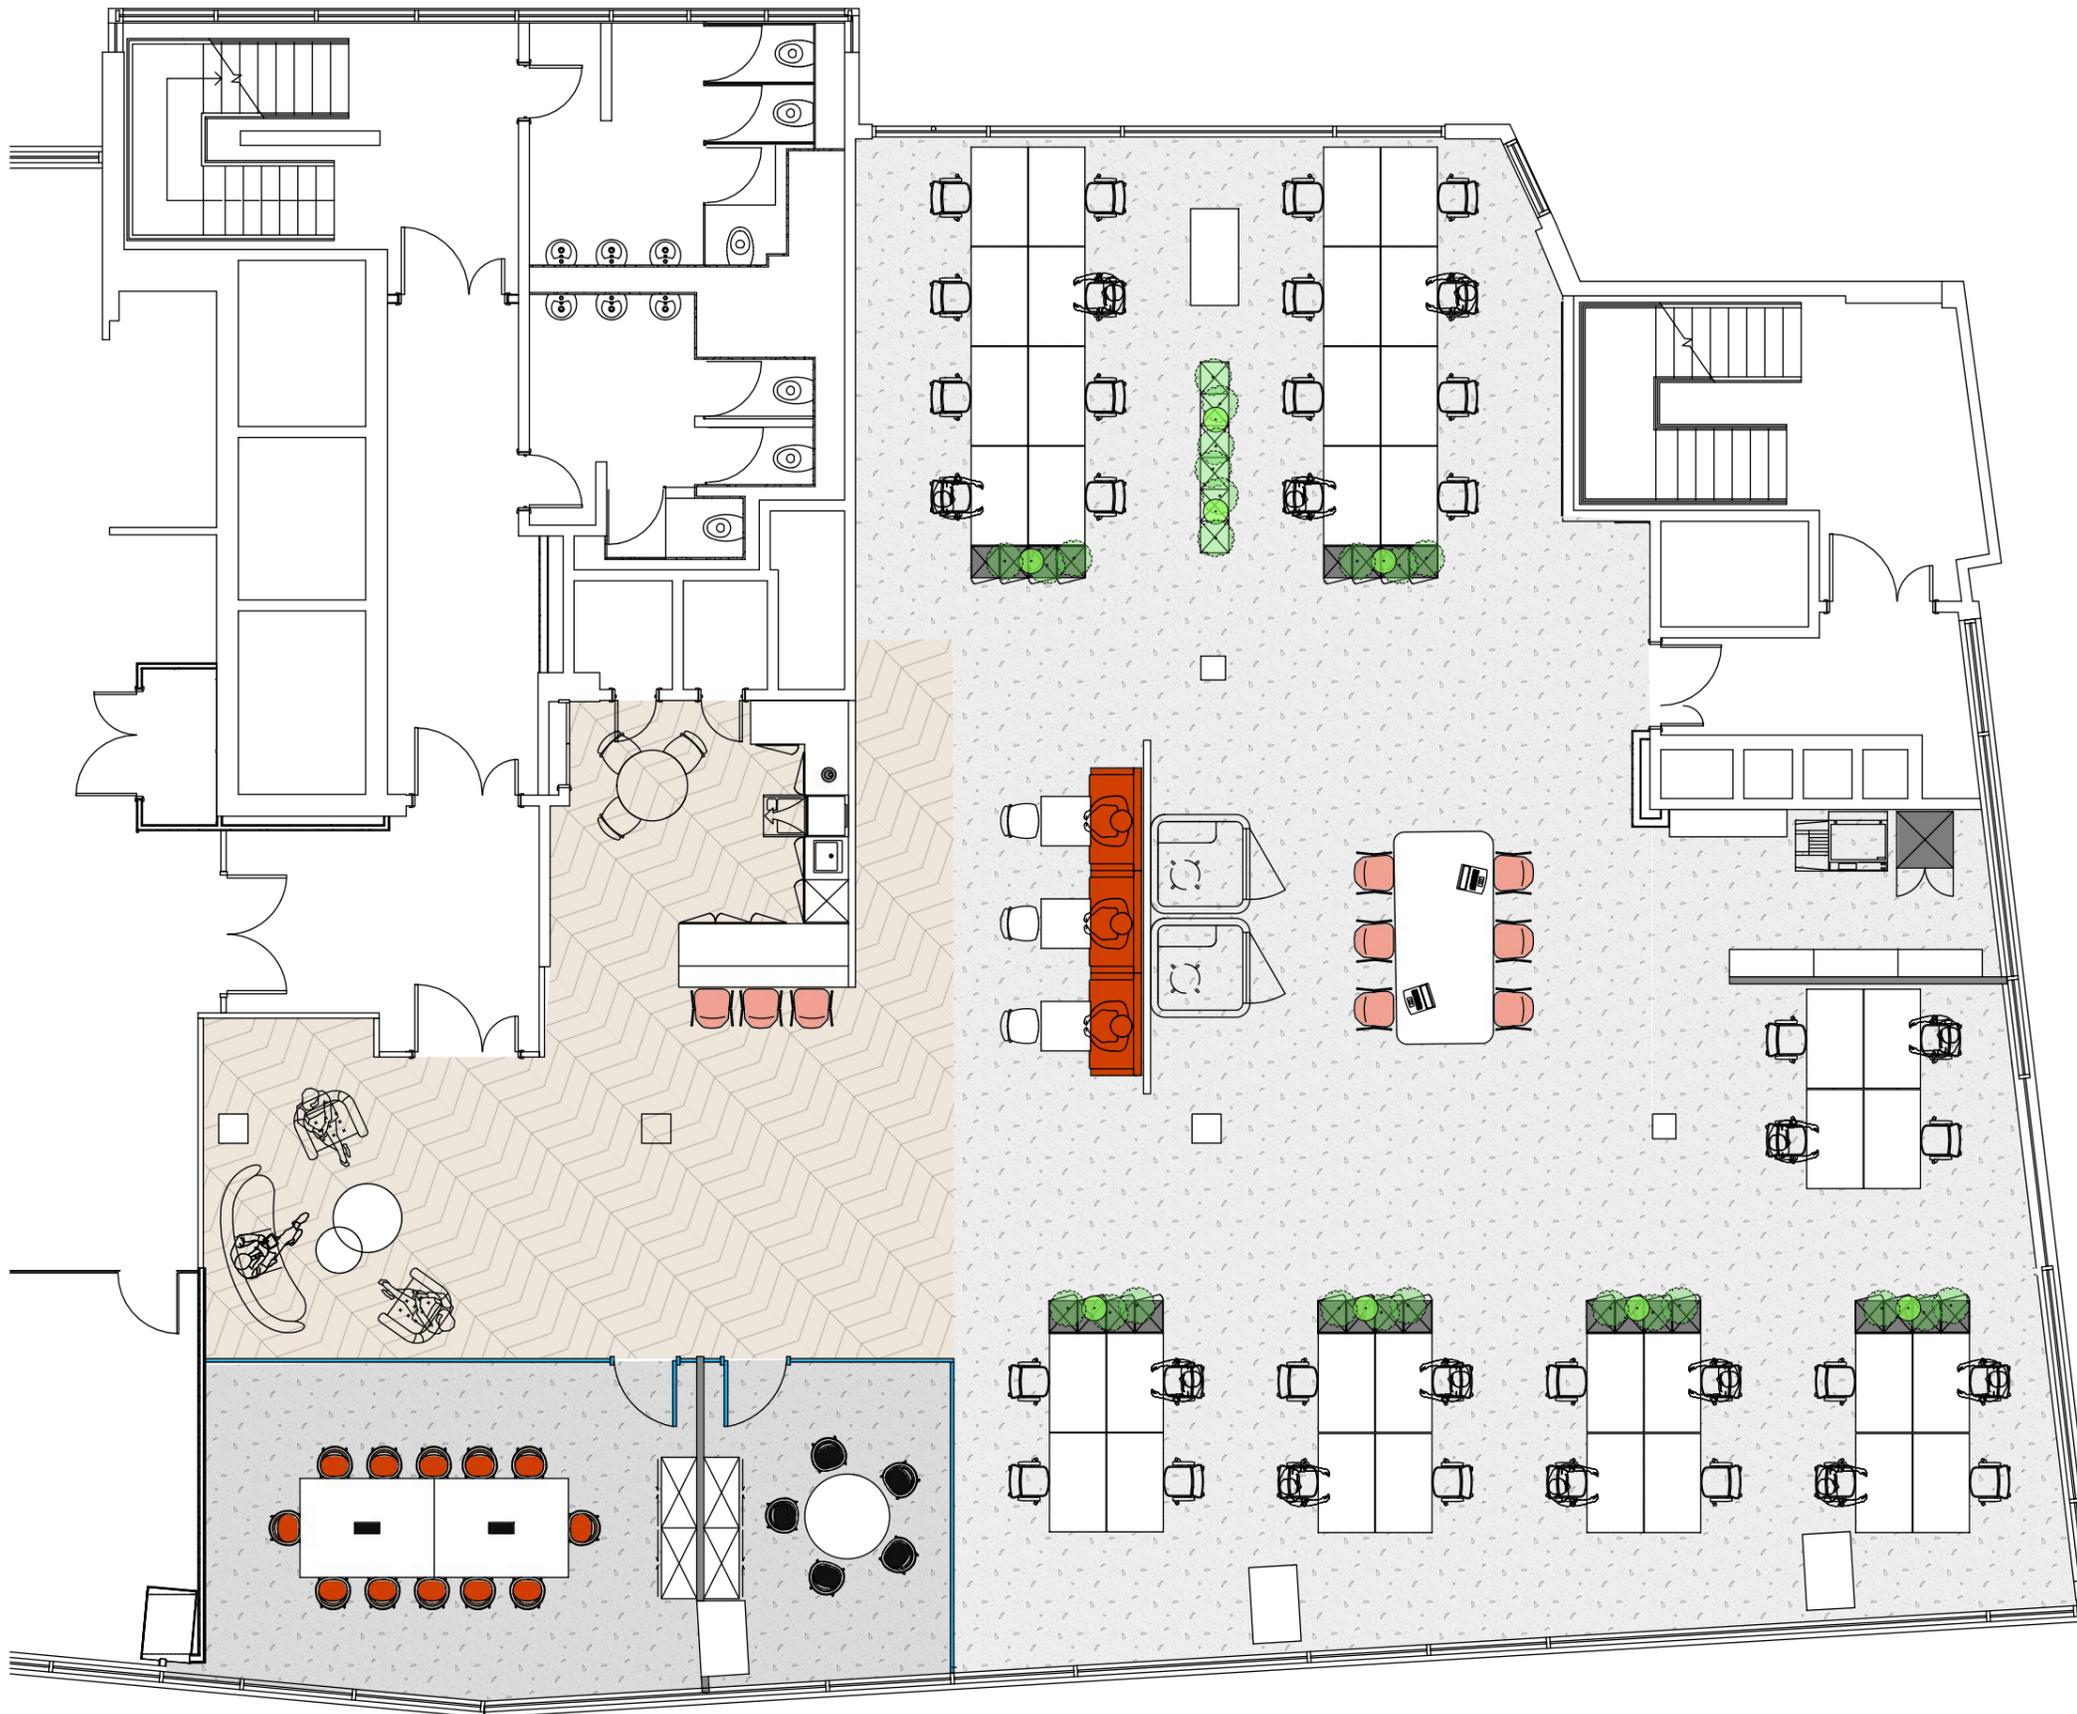

Informal Reception / Waiting Area
Boardroom 14 ppl
Meeting Room 4ppl
Collaboration Area
Breakout area
Comms / Print Area

36desks total

***all desks 1400x800mm**

322 High Holborn - Proposed Office Layout

322HH_24_005 REV B 09.10.2024 1:100@A3

This drawing may not be copied, reproduced or given to any third parties for any reason whatsoever without the written permission of Interactive Space Projects Ltd.
Please note this drawing is protected under Copyright and remains the property of Interactive Space Projects Ltd at all times.
All dimensions must be checked on site and not scaled from the drawing. Proposals are subject to approvals by statutory authorities.

- Notes**
- 1) Refer to accommodation and finishes schedule for details.
 - 2) Design intent drawing only - all elements are to be developed and integrated by the contractor for approval by the designer.
 - 3) This drawing is to be read in conjunction with The Interactive Space schedule of works which will override any discrepancy with the drawing.
 - 4) This drawing is to be read in conjunction with all associated schedules: door schedule, furniture schedule, graphics schedule, CDM risk assessments and all specifications.
 - 5) Goods lift dims to be confirmed.
 - 6) All joinery to be manufactured in sections to fit site access via the goods lift
 - 7) Refer to referenced drawings for all client equipment.



INTERACTIVE SPACE PROJECTS LTD
T: 020 3372 2777
E: info@interactivespace.net