


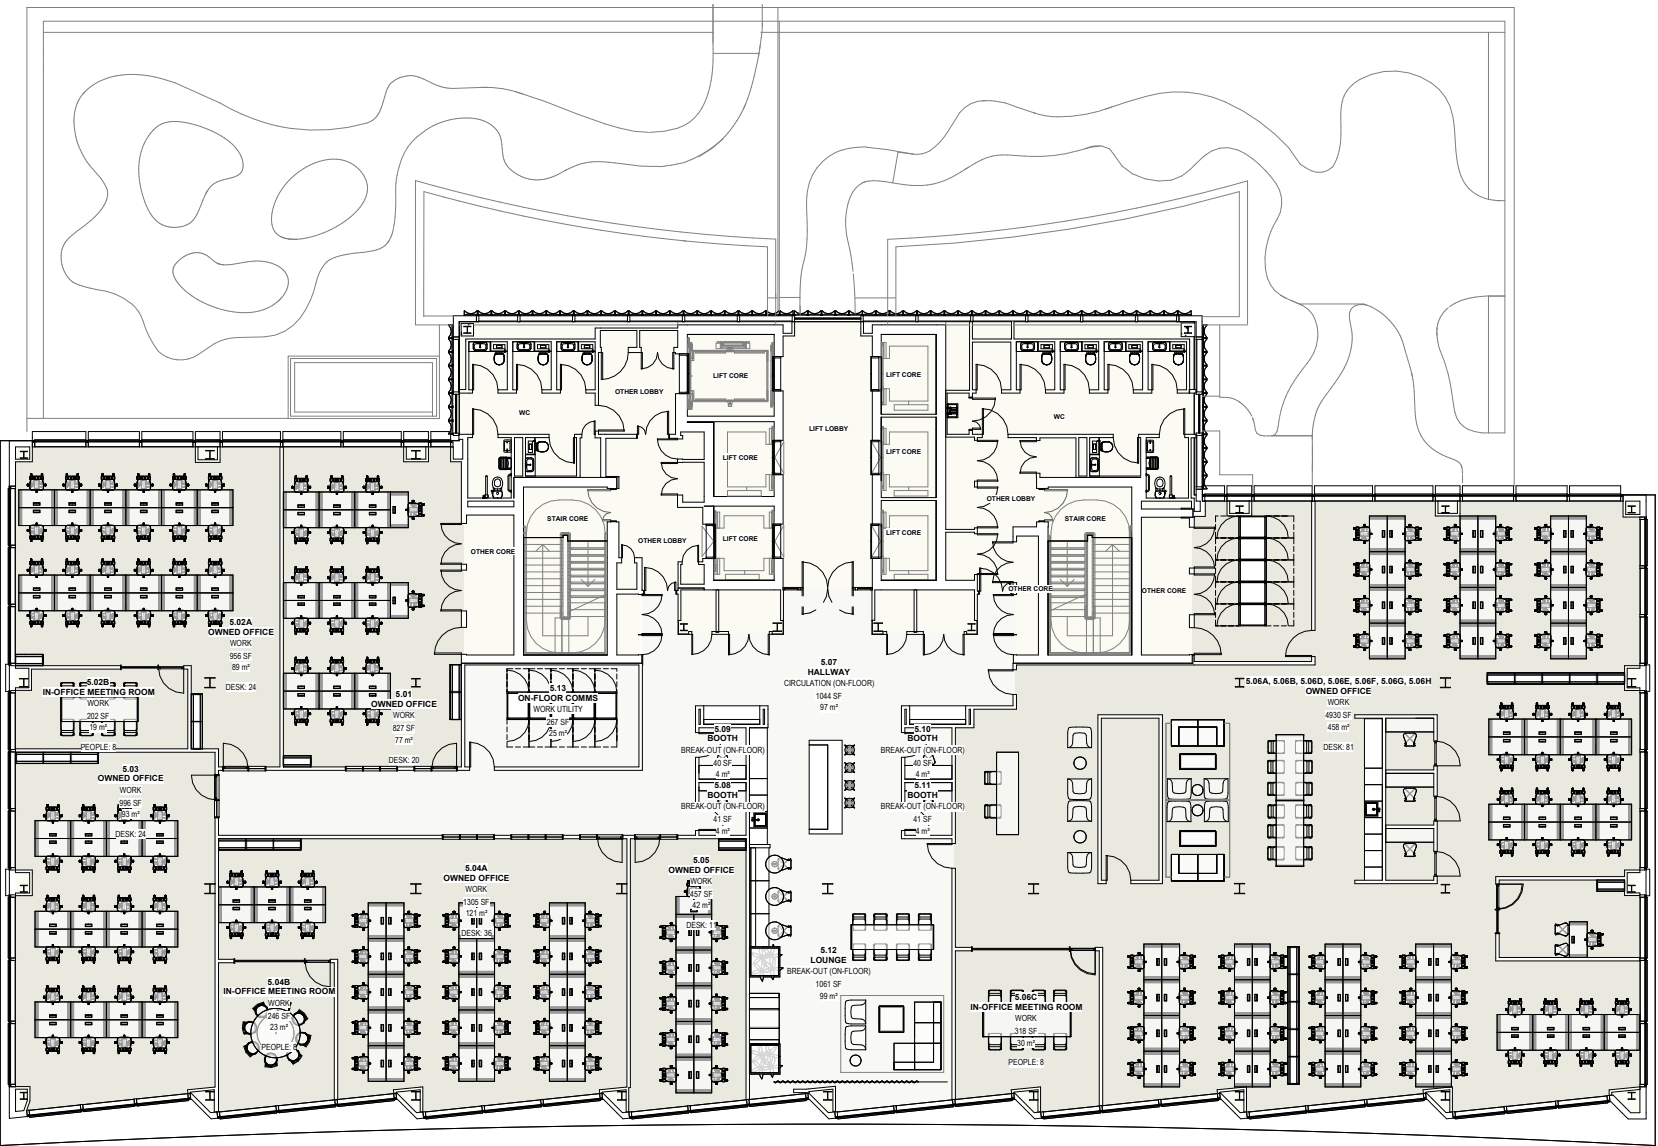

DO NOT USE DRAWING FOR CONSTRUCTION.
TO BE USED FOR DESIGN INTENT ONLY.

DO NOT SCALE FROM THIS DRAWING.

FORA TO APPROVE ALL FINISHES SAMPLES AND
SHOP DRAWINGS PRIOR TO MANUFACTURE.

ALL DIMENSION DISCREPANCIES TO BE
REPORTED TO FORA PRIOR TO MANUFACTURE

PRELIMINARY ISSUE

REVISIONS

No.	DATE	DESCRIPTION
-----	------	-------------

FORA

PROJECT
FORA
THE JELLICOE

DRAWING TITLE
Fifth Floor

SCALE	DRAWN BY	DATE	CHECKED BY
1 : 125			
DRAWING NUMBER			REV
S_0005			