

One
Stephen
Street.

Fitzrovia W1

Step Into One Stephen Street

Step back off one of London's vital central thoroughfares and discover One Stephen Street. Walk past the flowing double-height steel and glass façade under the flying canopy.

Step through into the voluminous reception, with its steel walls and giant pendant lights. Look within to the advanced workspace of 20,900 sq ft.

Step out into vibrant Fitzrovia village and discover the enriching lifestyle it offers. Enjoy complimentary access to Derwent London's exclusive Lounges, DL/78 in Fitzrovia and DL/28 in Old Street.



The distinctive corten steel building signage

THE TEAM — A STRONG PARTNERSHIP ON MANY LEVELS

THE SPACE — A MULTI-LAYERED EXPERIENCE

THE AREA — A PLACE OF EXPANDING POSSIBILITIES



A Strong Team
on Many Levels

Derwent London, Your Landlord

We are London's leading specialist in crafting design-led, sustainable workplaces that inspire, enhance wellbeing, and support business aspirations:

- A proven track record and expertise
- Largest central London office-focused REIT
- £5bn investment portfolio
- 5.4m sq ft in central London

We are a different kind of investor, developer and commercial landlord. Our strategic and considered approach focuses on the following areas, setting us apart from others:

- Innovative and inspiring architecture and design
- A personal and relationship-driven ethos
- A unique approach to service and amenity, which authentically considers the needs of the business and the individuals within the portfolio
- Complimentary DL/Member benefits package for every office occupier with tangible benefits and enhanced experience for your Talent
- A commitment to sustainability in everything we do

 Discover more about [Derwent London and our story so far](#)



Our inspiring home at 25 Savile Row W1

Vision

We craft inspiring and distinctive space where people thrive.

Purpose

We design and curate long-life, low carbon, intelligent offices that contribute to London's position as a leading global city.

Values

We build long-term relationships.
We lead by design.
We act with integrity.

DL/Members by Derwent London

Derwent London Membership is a complimentary benefits package available to every occupier and their employees working in a Derwent London building. Membership status is automatic and as DL/Members, all employees can enjoy access to:

DL/Lounges

Our two Lounges, DL/78 in Fitzrovia W1 and DL/28 in Old Street EC1 for work, meetings and informal catch ups.

They include:

- Communal collaboration and working areas
- Bookable meeting rooms configured to your needs
- Phone booths and library for quiet working (DL/28)
- Event / town hall space available for exclusive hire
- DL/Service café serving delicious food and drink
- All connected via the DL/App

One Stephen Street is a 7-minute walk from DL/78 in Fitzrovia.



DL/78, a space for connection and collaboration



DL/28, open plan desking



DL/Service

DL/Service

Our preferential Member rates on high-quality, seasonal, food and drink at the five DL/Service cafés within our buildings and Lounges.


DL/App

An ever-growing package of exclusive benefits on the DL/App, including specially negotiated discounts from a diverse collection of businesses, local coffee shops, restaurants and wellness brands.

Member Events

A packed calendar of exciting events curated by our dedicated DL/Member Experience team.

 [Discover what it means to be a DL/ Member](#)

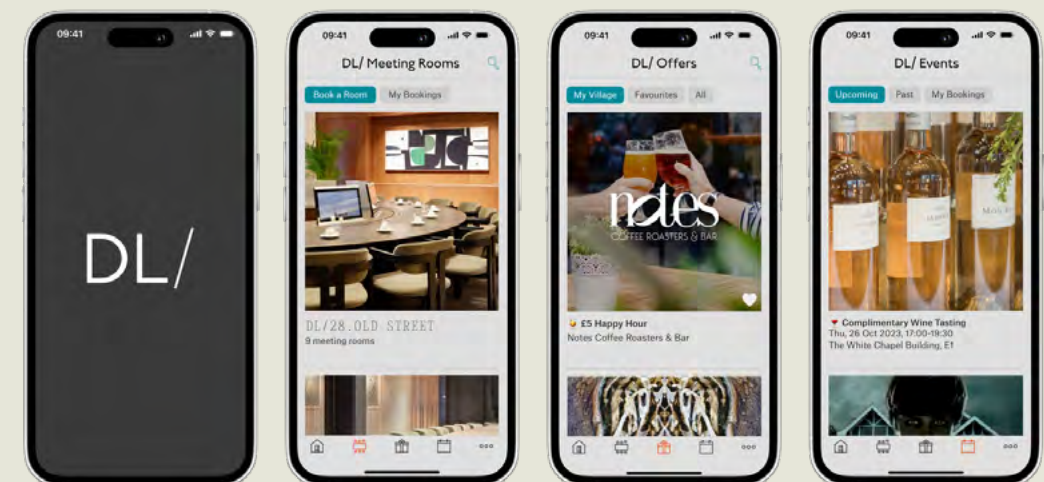

DL/MEMBERS
by DERWENT LONDON

A Multi-layered Experience



The Arrival

The double-height façade has an immense presence at road level, creating a welcoming and memorable first impression. Constructed of glass and perforated stainless steel panels, it is designed as a dynamic, rippling ribbon that wraps the building.

The Reception

Once inside, the double-height reception makes a statement with extraordinary volume and light. The design is bold and inspiring, featuring a dramatic black steel feature wall, seamless terrazzo flooring, and bespoke large-scale light fittings in polished brass.

Two-wheeled commuters will appreciate the high-spec end-of-journey facilities, including 197 cycle racks, 236 lockers and 20 showers.



One Stephen Street's distinctive façade



The voluminous entrance

THE AREA — A PLACE OF EXPANDING POSSIBILITIES

THE TEAM — A STRONG PARTNERSHIP ON MANY LEVELS


Building Features

- Striking double-height reception with black mild steel feature wall, terrazzo floor and bespoke circular light fittings
- Excellent natural light
- 3.4m floor-to-ceiling height
- 6 x passenger lifts and 2 x goods lifts
- Newly refurbished lift lobbies with stainless steel architraves, terrazzo flooring and suspended feature lights
- Newly refurbished on-floor WCs
- Upgraded cycle and changing facilities
 - 197 x cycle racks
 - 236 x lockers
 - 20 x showers
- EPC Rating 'B'
- Access to Derwent London's Members Lounges, DL/28 in Old Street and DL/78 in Fitzrovia (a 7-minute walk from the building)


Schedule of Areas

Floor	sq ft*	sq m*
Second	20,900	1,942

*Subject to measurement on practical completion.
IPMS measurements available on request

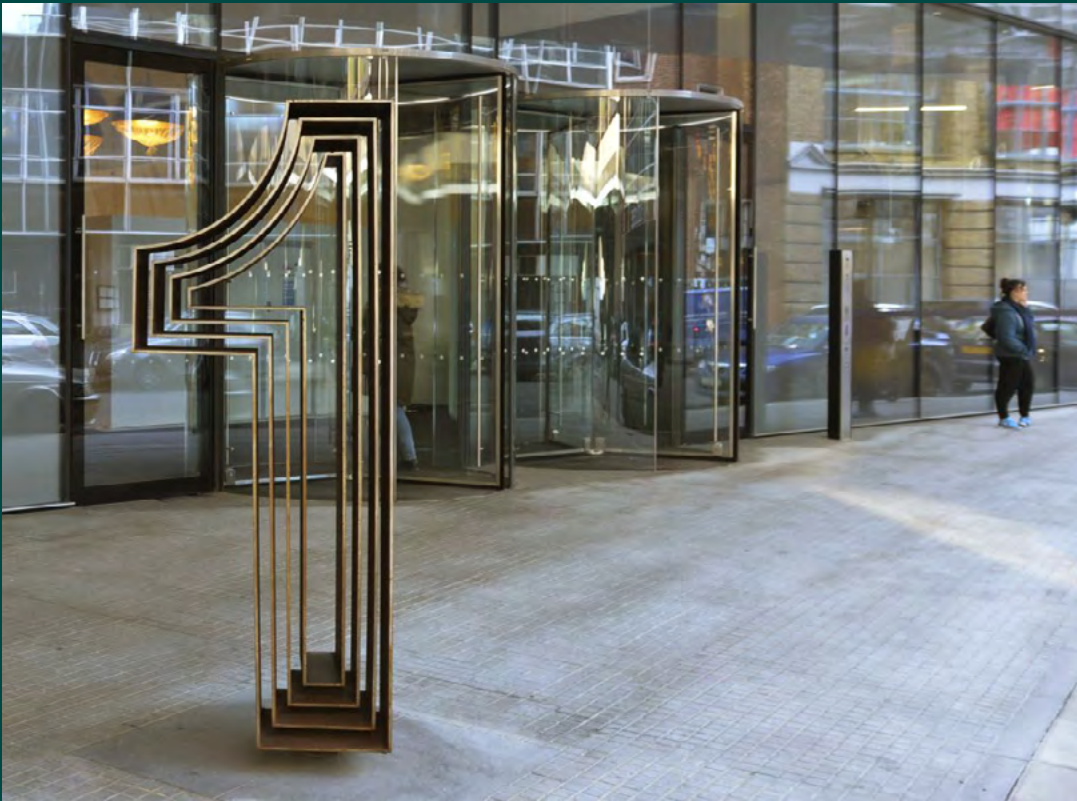

A striking presence at street-level

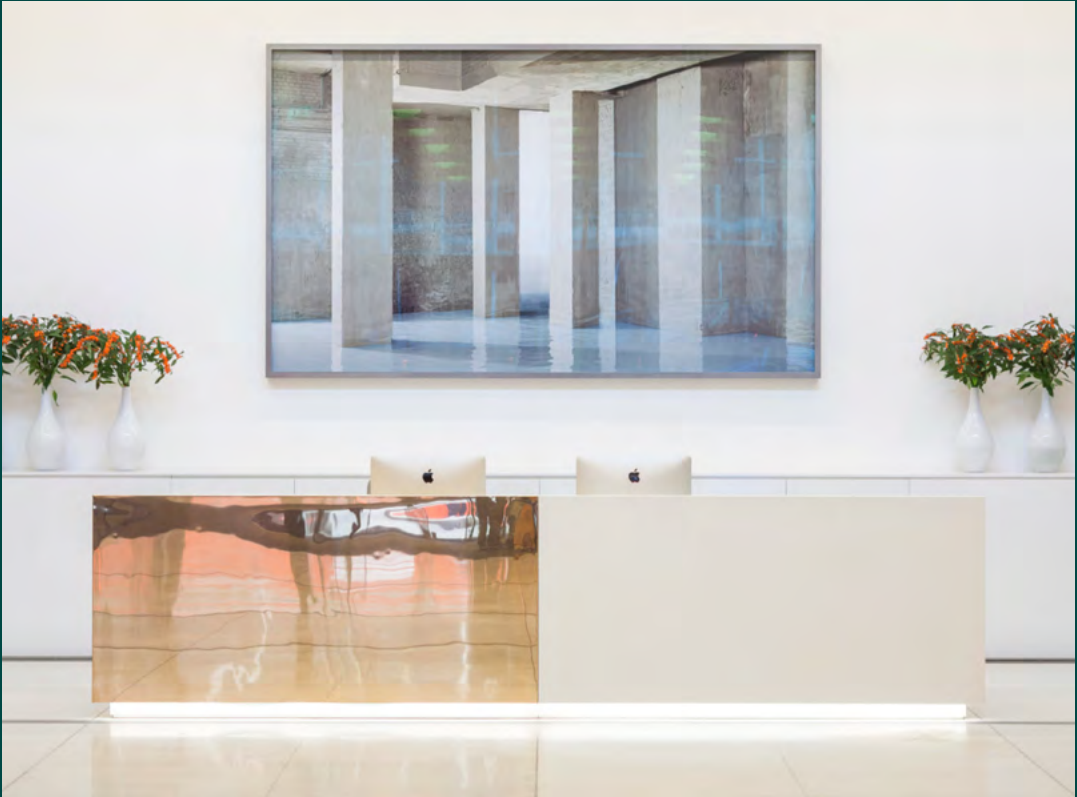

Light-filled reception area

THE AREA — A PLACE OF EXPANDING POSSIBILITIES

THE TEAM — A STRONG PARTNERSHIP ON MANY LEVELS



Newly refurbished, contemporary workspace

THE AREA — A PLACE OF EXPANDING POSSIBILITIES

THE TEAM — A STRONG PARTNERSHIP ON MANY LEVELS



Extensive floor-to-ceiling height


THE AREA — A PLACE OF EXPANDING POSSIBILITIES

THE TEAM — A STRONG PARTNERSHIP ON MANY LEVELS

Second Floor

20,900 sq ft / 1,942 sq m

- Newly refurbished CAT A office space
- Excellent floor-to ceiling height of 3.4m to soffit and 2.8m to underside of the raft
- Glazing surrounding the floor offering fantastic natural light
- New four pipe fan coil system housed within rafting system
- Suspended / recessed linear LED lighting
- Highly efficient floor plates
- 1:10 occupational density
- Newly refurbished WCs, including accessible WC and on-floor shower

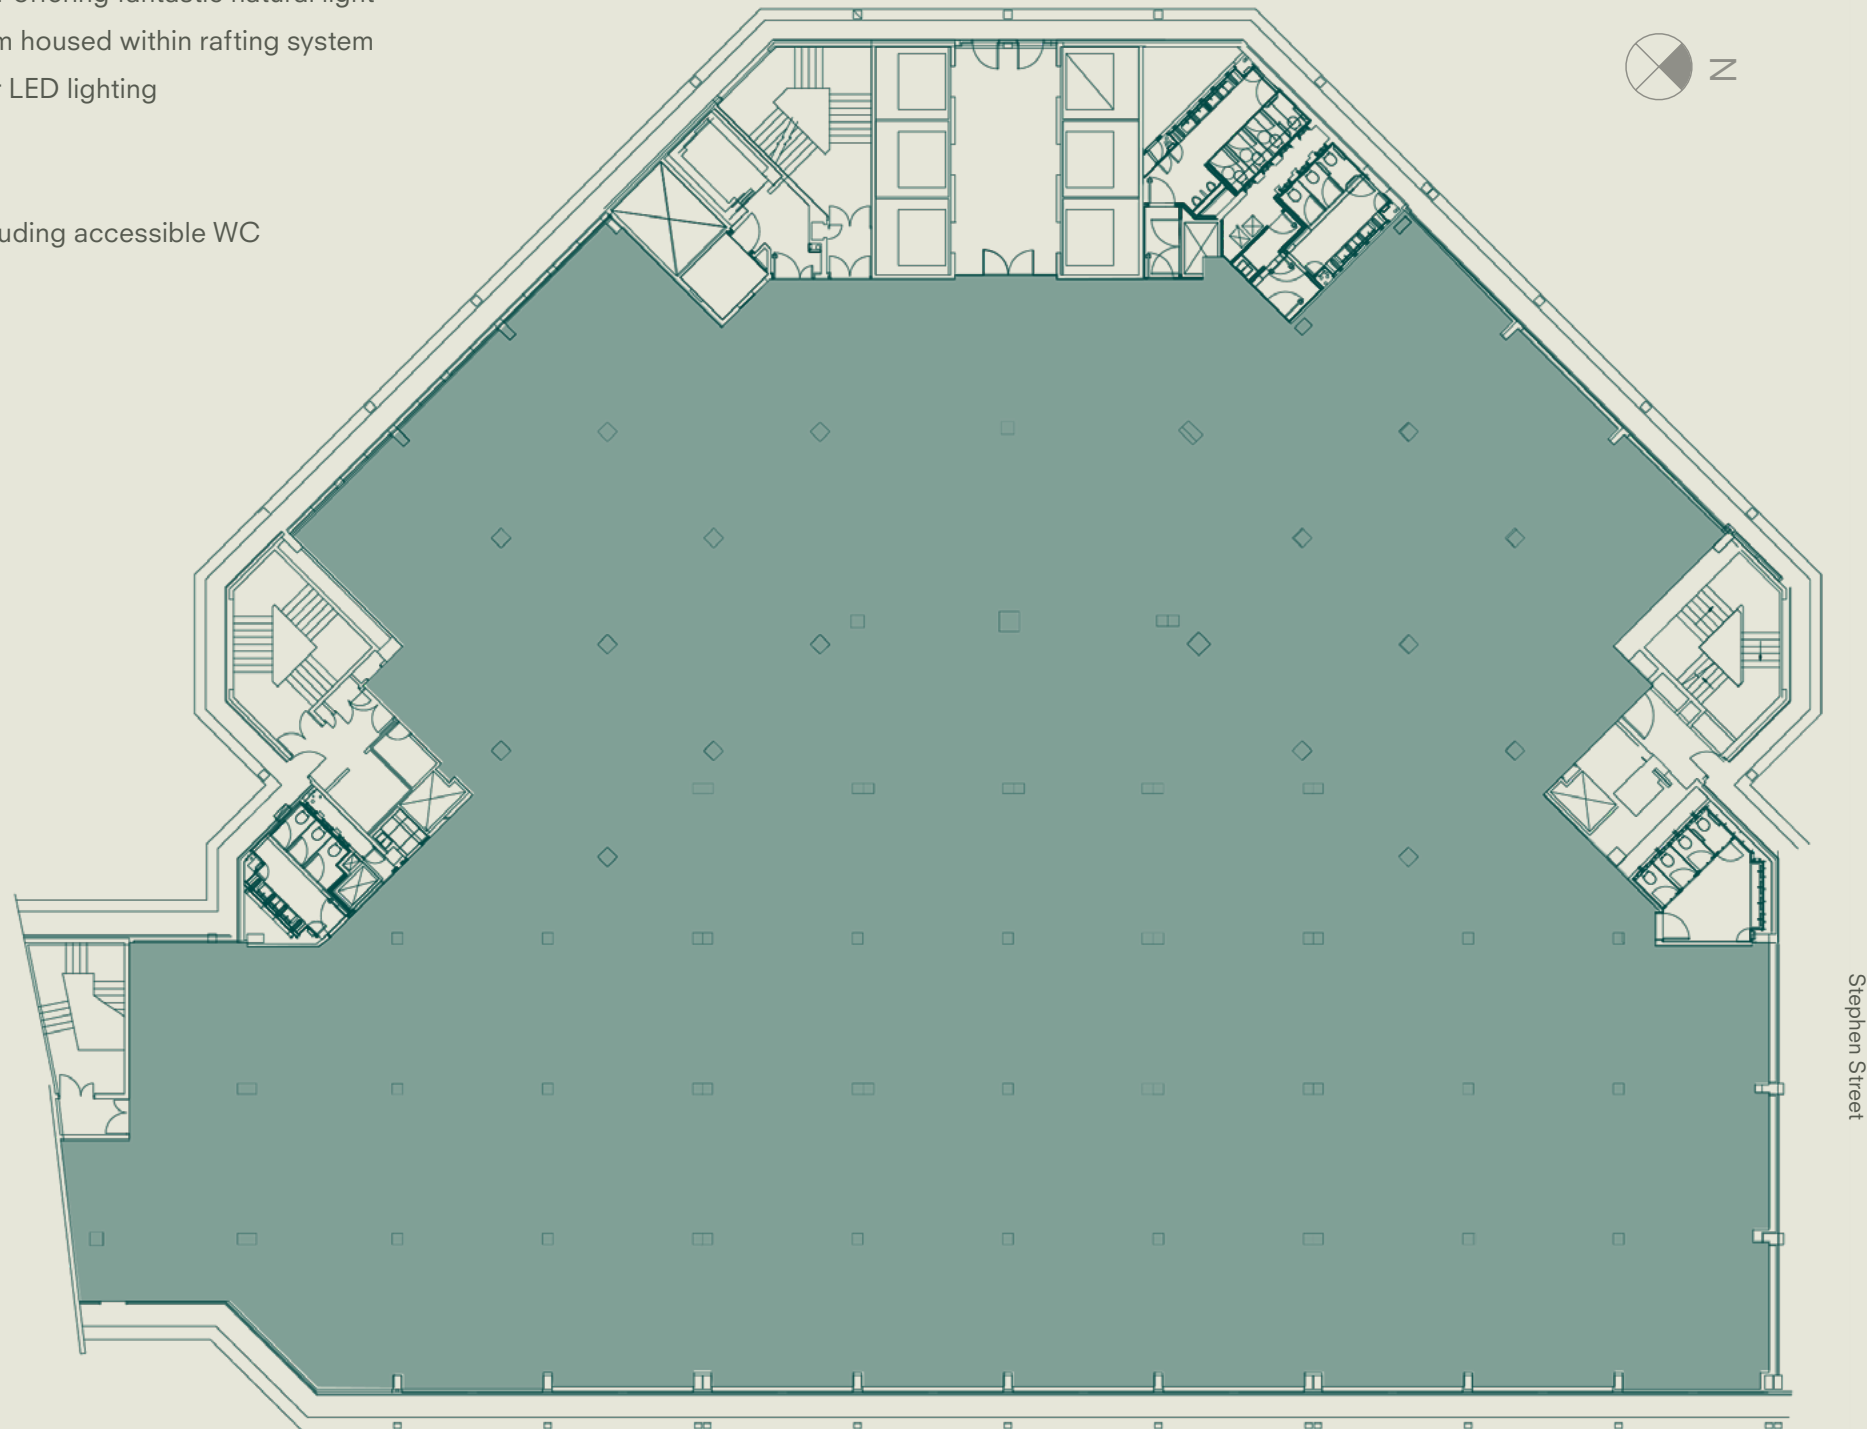

Stephen Street

Tottenham Court Road

THE AREA — A PLACE OF EXPANDING POSSIBILITIES


THE TEAM — A STRONG PARTNERSHIP ON MANY LEVELS

Demise

Second Floor Proposed Space Plan

- 134 x open plan desks
- Collaboration spaces
- Teapoint
- Client pantry
- 6 x hot desks
- 14 x private offices
- 1 x 16-person boardroom
- 1 x 10-person meeting room
- 1 x 8-person meeting rooms
- 2 x 6-person meeting rooms
- 7 x 4-person meeting rooms
- 3 x focus rooms
- 4 x quiet rooms
- 1 x wellness room
- 2 x store rooms
- Comms room
- 166 x lockers

- Open plan deskling
- Meeting rooms
- Private offices
- Collaboration spaces
- Storage and lockers
- Quiet rooms
- Focus rooms
- Break out space
- Reception
- Client pantry
- Wellness room
- Comms room
- Teapoint
- Post room

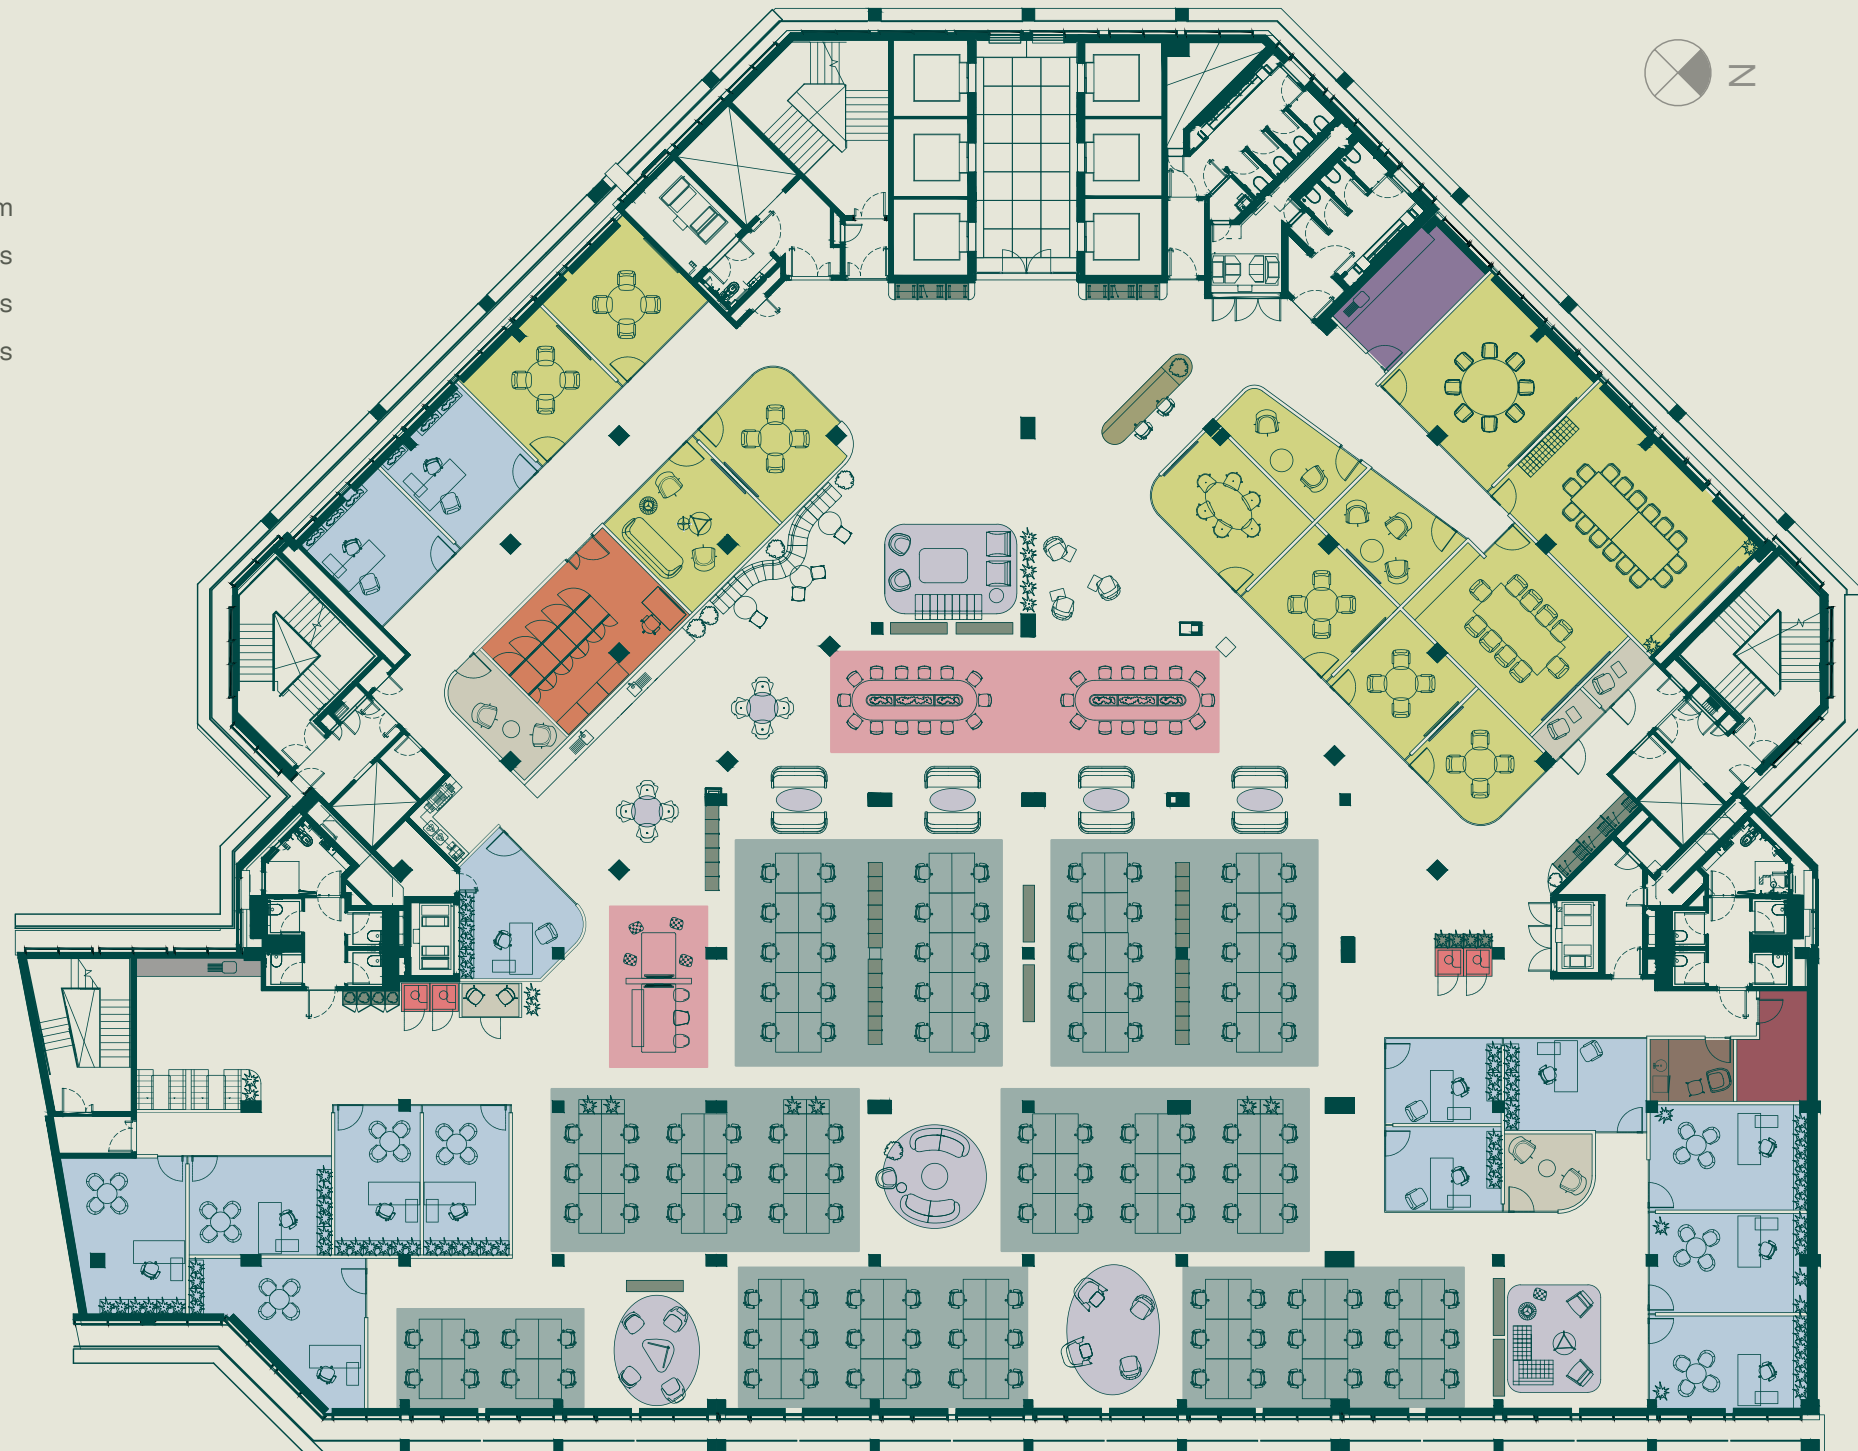

Stephen Street

Tottenham Court Road

THE AREA — A PLACE OF EXPANDING POSSIBILITIES

THE TEAM — A STRONG PARTNERSHIP ON MANY LEVELS



Flexible, open plan layouts with collaborative breakout spaces (indicative view)

THE AREA — A PLACE OF EXPANDING POSSIBILITIES

THE TEAM — A STRONG PARTNERSHIP ON MANY LEVELS



Open plan desking and expansive glazing overlooking Tottenham Court Road (indicative view)

THE AREA — A PLACE OF EXPANDING POSSIBILITIES

THE TEAM — A STRONG PARTNERSHIP ON MANY LEVELS

A Place of Expanding Possibilities



On the Doorstep


Oxford Street, one of London's busiest and most vibrant shopping streets, is a short distance away. Directly below One Stephen Street is the exciting retail parade of Tottenham Court Walk, one of Derwent London's shopping, leisure and dining destinations, hosting brands such as Waterstones, Søstrene Grene, Sandwich Sandwich and Hotel Chocolat.



Rathbone Place, where Fitzrovia's charm meets modern workspaces



Tottenham Court Walk retail and restaurant parade

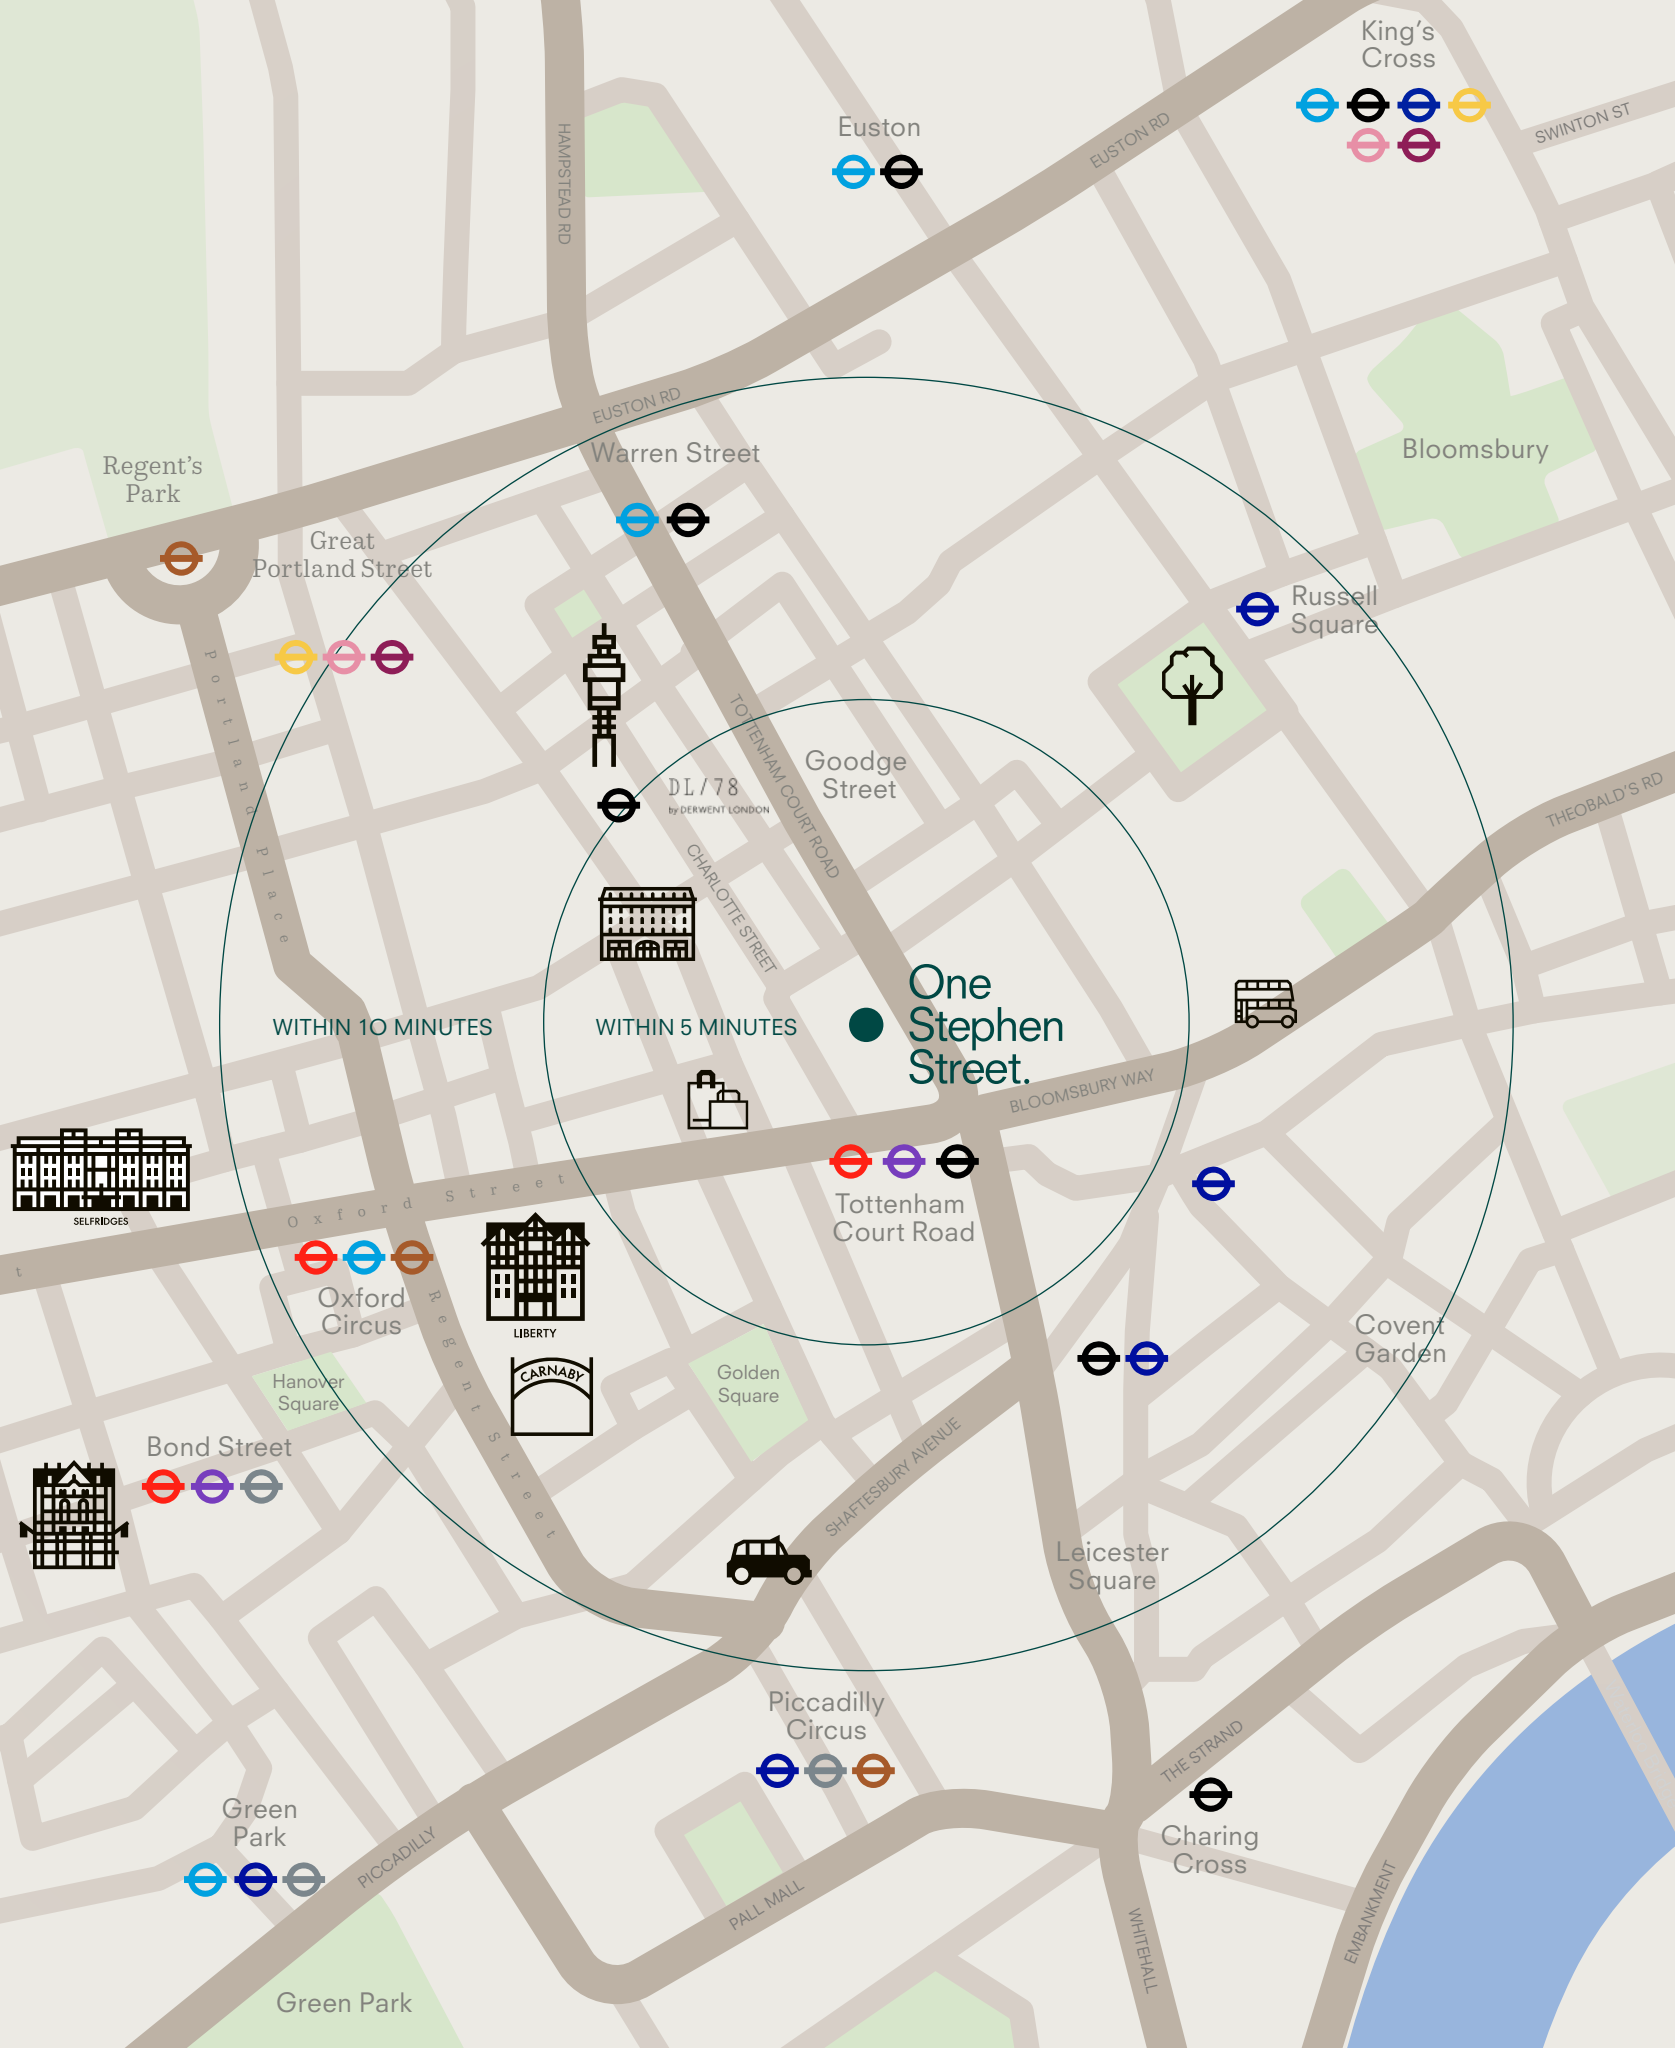

Into Fitzrovia

Stephen Street is part of the Fitzrovia neighbourhood, a sophisticated urban village, where commercial, residential, academic and creative coexist in harmony. The area's historic tree-lined streets, notably Rathbone Place and Charlotte Street, are home to niche retailers, cool coffee shops, smart bars, chic brasseries, and boutique hotels.

And because Fitzrovia lies within London's Knowledge Quarter, many global megabrands have made the area their base in the capital. It's undeniably a strategic central London position, just moments from Bloomsbury, Covent Garden, Soho, the West End, and Mayfair.

WITHIN 5 MINUTES

Arcade Food Hall
 Berners Tavern
 Black Sheep Coffee
 Blank Street Coffee
 Carousel
 Charlotte Street Hotel
 Circolo Popolare
 Digma Fitness
 Fitness Lab
 Norma
 Roka

WITHIN 10 MINUTES

10 Greek Street
 Barrafinia
 Brewdog
 Chotto Matte
 Dean Street Townhouse
 DL/Service
 Kaffeine
 Mr Fogg's Botanical
 Tavern & Treehouse
 Psycle
 Rovi
 Sanderson London
 Store Street Espresso

And Beyond

Looking further afield, the rest of London is effortlessly accessible. One Stephen Street is less than a minutes' walk from Tottenham Court Road's Central and Elizabeth line services. The latter offers high-speed, high-frequency connections across London and the south of England, including a 28-minute service to Heathrow Airport.

More destination options are available at nearby Goodge Street and Warren Street tube stations. The national and international rail terminals of Euston, King's Cross St Pancras and Waterloo are only a quick cab ride away.

Underground

Travel times from Goodge Street (Northern Line) or Tottenham Court Road Underground (Northern, Central or Elizabeth line) – most direct route.

Euston	2 mins
Charing Cross	2 mins
Farringdon	3 mins
Liverpool Street	5 mins
Paddington	5 mins
Waterloo	5 mins
King's Cross	8 mins
Victoria	10 mins


Airports

Heathrow	28 mins
London City	36 mins
Luton	52 mins
Gatwick	53 mins
Stansted	58 mins

Source: tfl.gov.uk



Charlotte Street, Fitzrovia's social epicentre

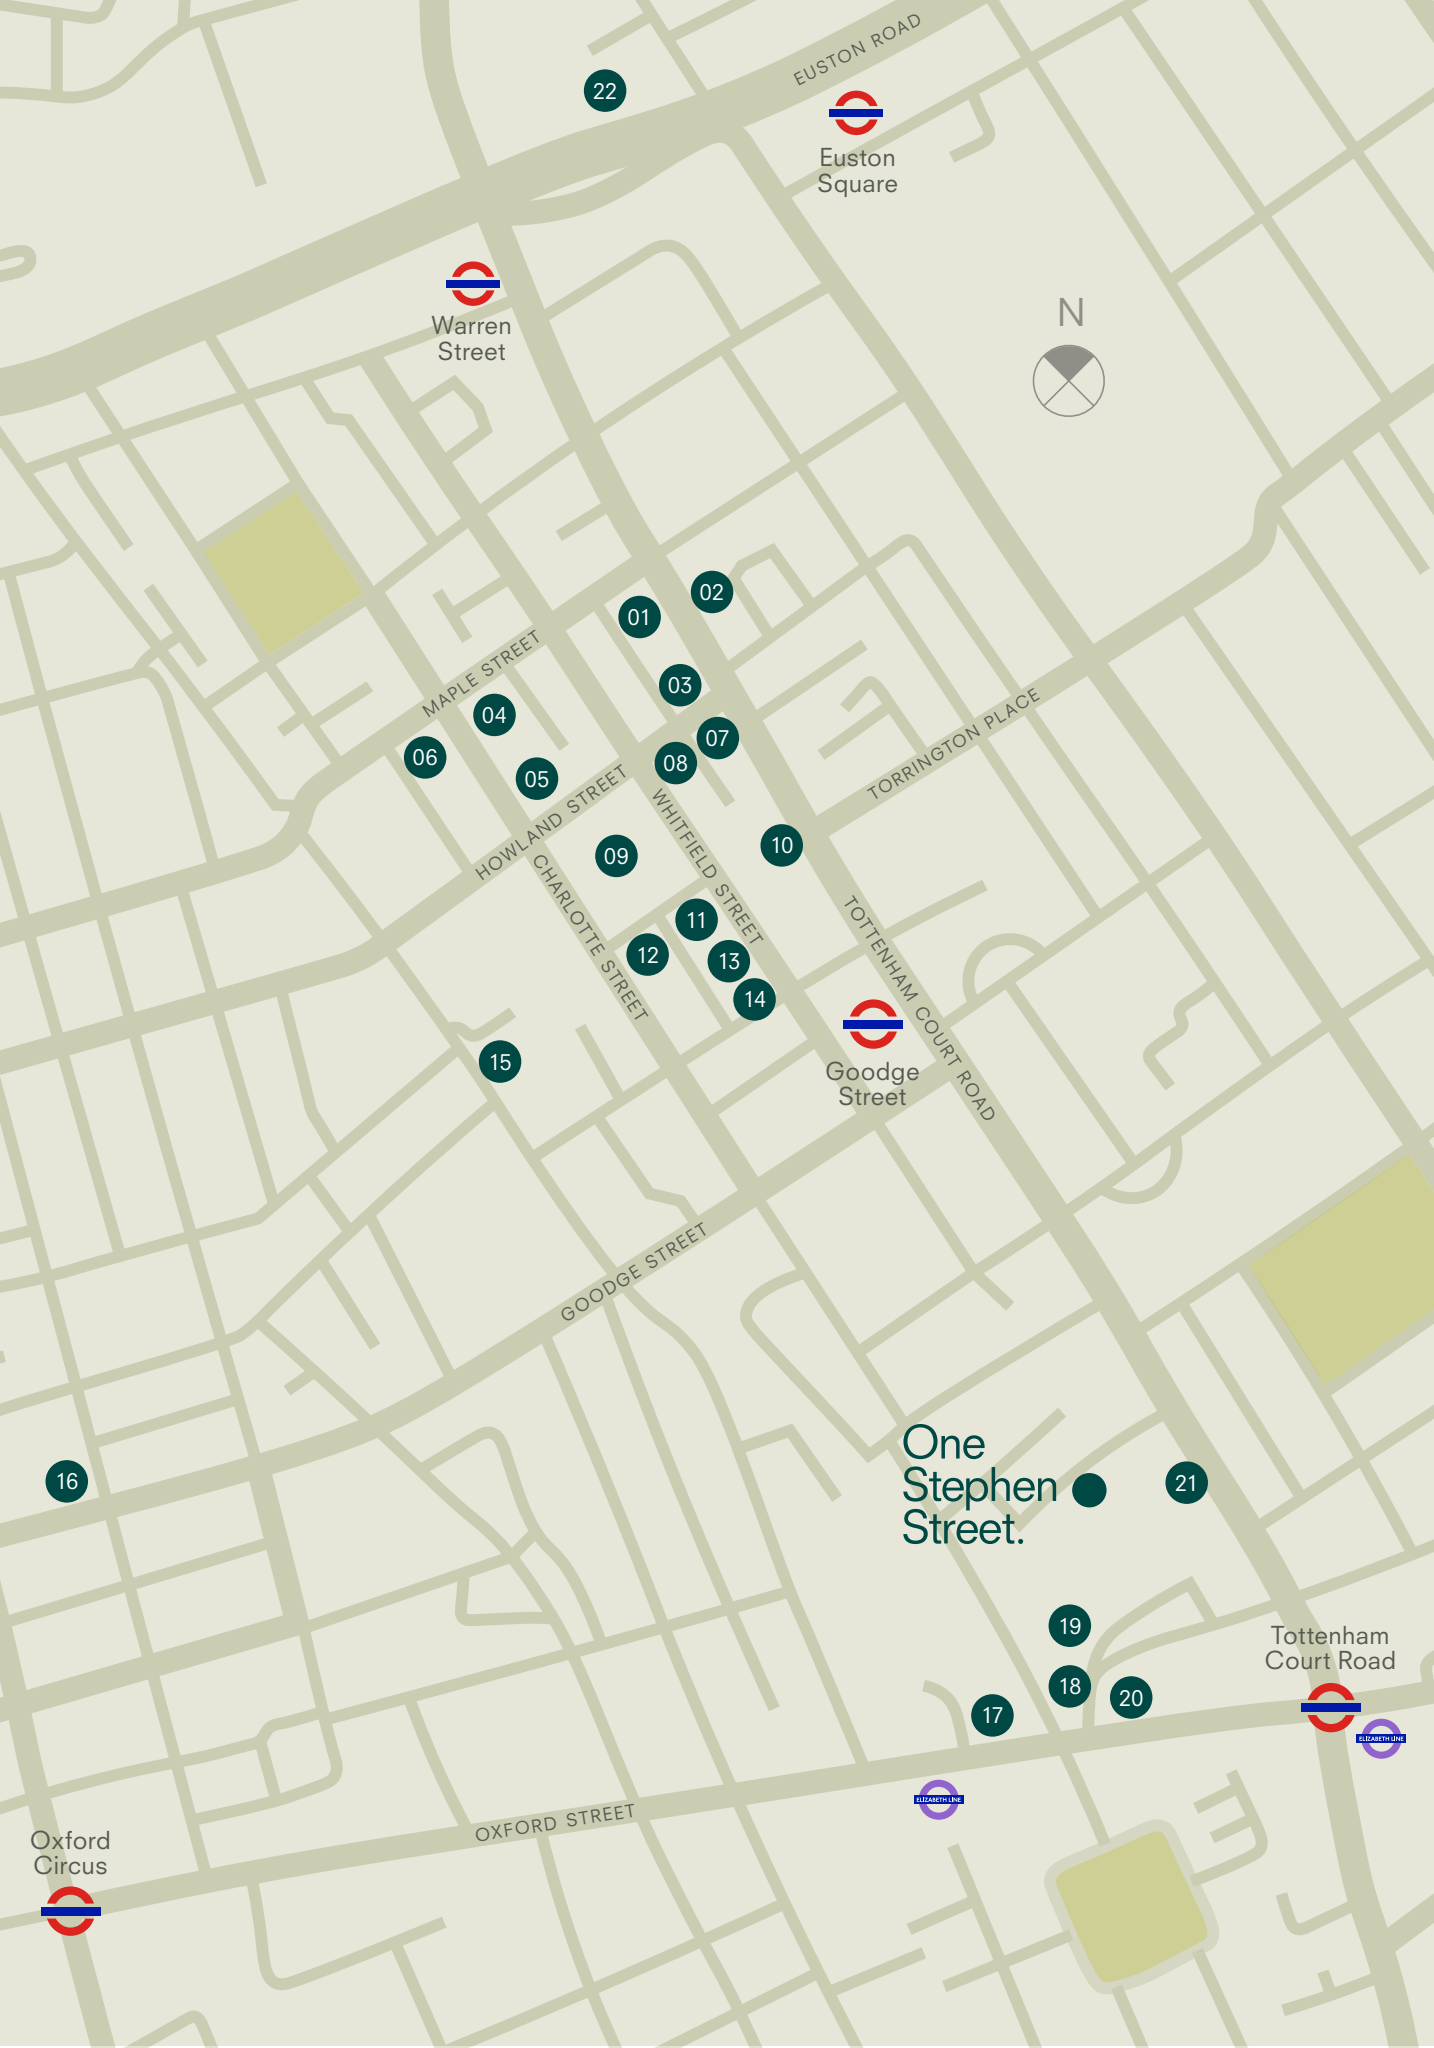

Portfolio highlights

Derwent London are proud to call Fitzrovia one of our key villages, with 1.6m sq ft of office and retail space. This means we can offer any local company the opportunity to have their office needs met as their business needs change. We are an invested Landlord in this area but our interests lie beyond the bricks and mortar. We pride ourselves in working with our tenants and creating strong long-term partnerships to provide happy and healthy workplace environments where businesses and talent can thrive.

BUILDINGS

- 01 90 Whitfield Street
- 02 171-174 Tottenham Court Road
- 03 Network, 95-100 Tottenham Court Road
- 04 18-24 Fitzroy Street
- 05 Maple Place
- 06 19-23 Fitzroy Street
- 07 88-94 Tottenham Court Road
- 08 60 Whitfield Street
- 09 80 Charlotte Street
- 10 80-85 Tottenham Court Road
- 11 Asta House, 65 Whitfield Street
- 12 76 Charlotte Street
- 13 43 Whitfield Street
- 14 45 Whitfield Street
- 15 Middlesex House, 34-42 Cleveland Street
- 16 Henry Wood House, 3-7 Langham Place
- 17 Holden House, 54-68 Oxford Street
- 18 3-10 Rathbone Place
- 19 Charlotte Building, 17 Gresse Street
- 20 50 Oxford Street
- 21 Tottenham Court Walk
- 22 250 Euston Road

One Stephen Street.

Agents

BLUEBOOK

Chris Watkin
07730 066 523
chris@bluebooklondon.co.uk

Joe Fuller
07803 937 733
joe@bluebooklondon.co.uk

Isobel Fearn-Ewart
07714 491 025
isobel@bluebooklondon.co.uk

JLL

Alex Browning
07872 107 536
alex.browning@jll.com

Sarah Brisbane
07769 201 458
sarah.brisbane@jll.com

James Swan
07763 204 714
james.swan@jll.com

PILCHER LONDON

David Jackson
07801 415 957
davidjackson@pilcher.london

Simon Rinder
07734 488 286
simonrinder@pilcher.london

Julian Wogman
07904 337 664
julianwogman@pilcher.london

DERWENT
LONDON



Architects
Orms

Identity Design
Delivered by POST

1stephenstreet.com

Misrepresentation Act

Whilst every effort has been made to ensure accuracy, no responsibility is taken for any error, omission or mis-statement in these particulars which do not constitute an offer or contract. No representation or warranty whatever is made or given either during negotiations or in particular by the vendor, lessors or agents Bluebook, JLL and Pilcher London. All figures are exclusive of rates, service charge, VAT and all other outgoings. The agents have not tested the services. All floor areas are approximate.

Date of preparation July 2025.