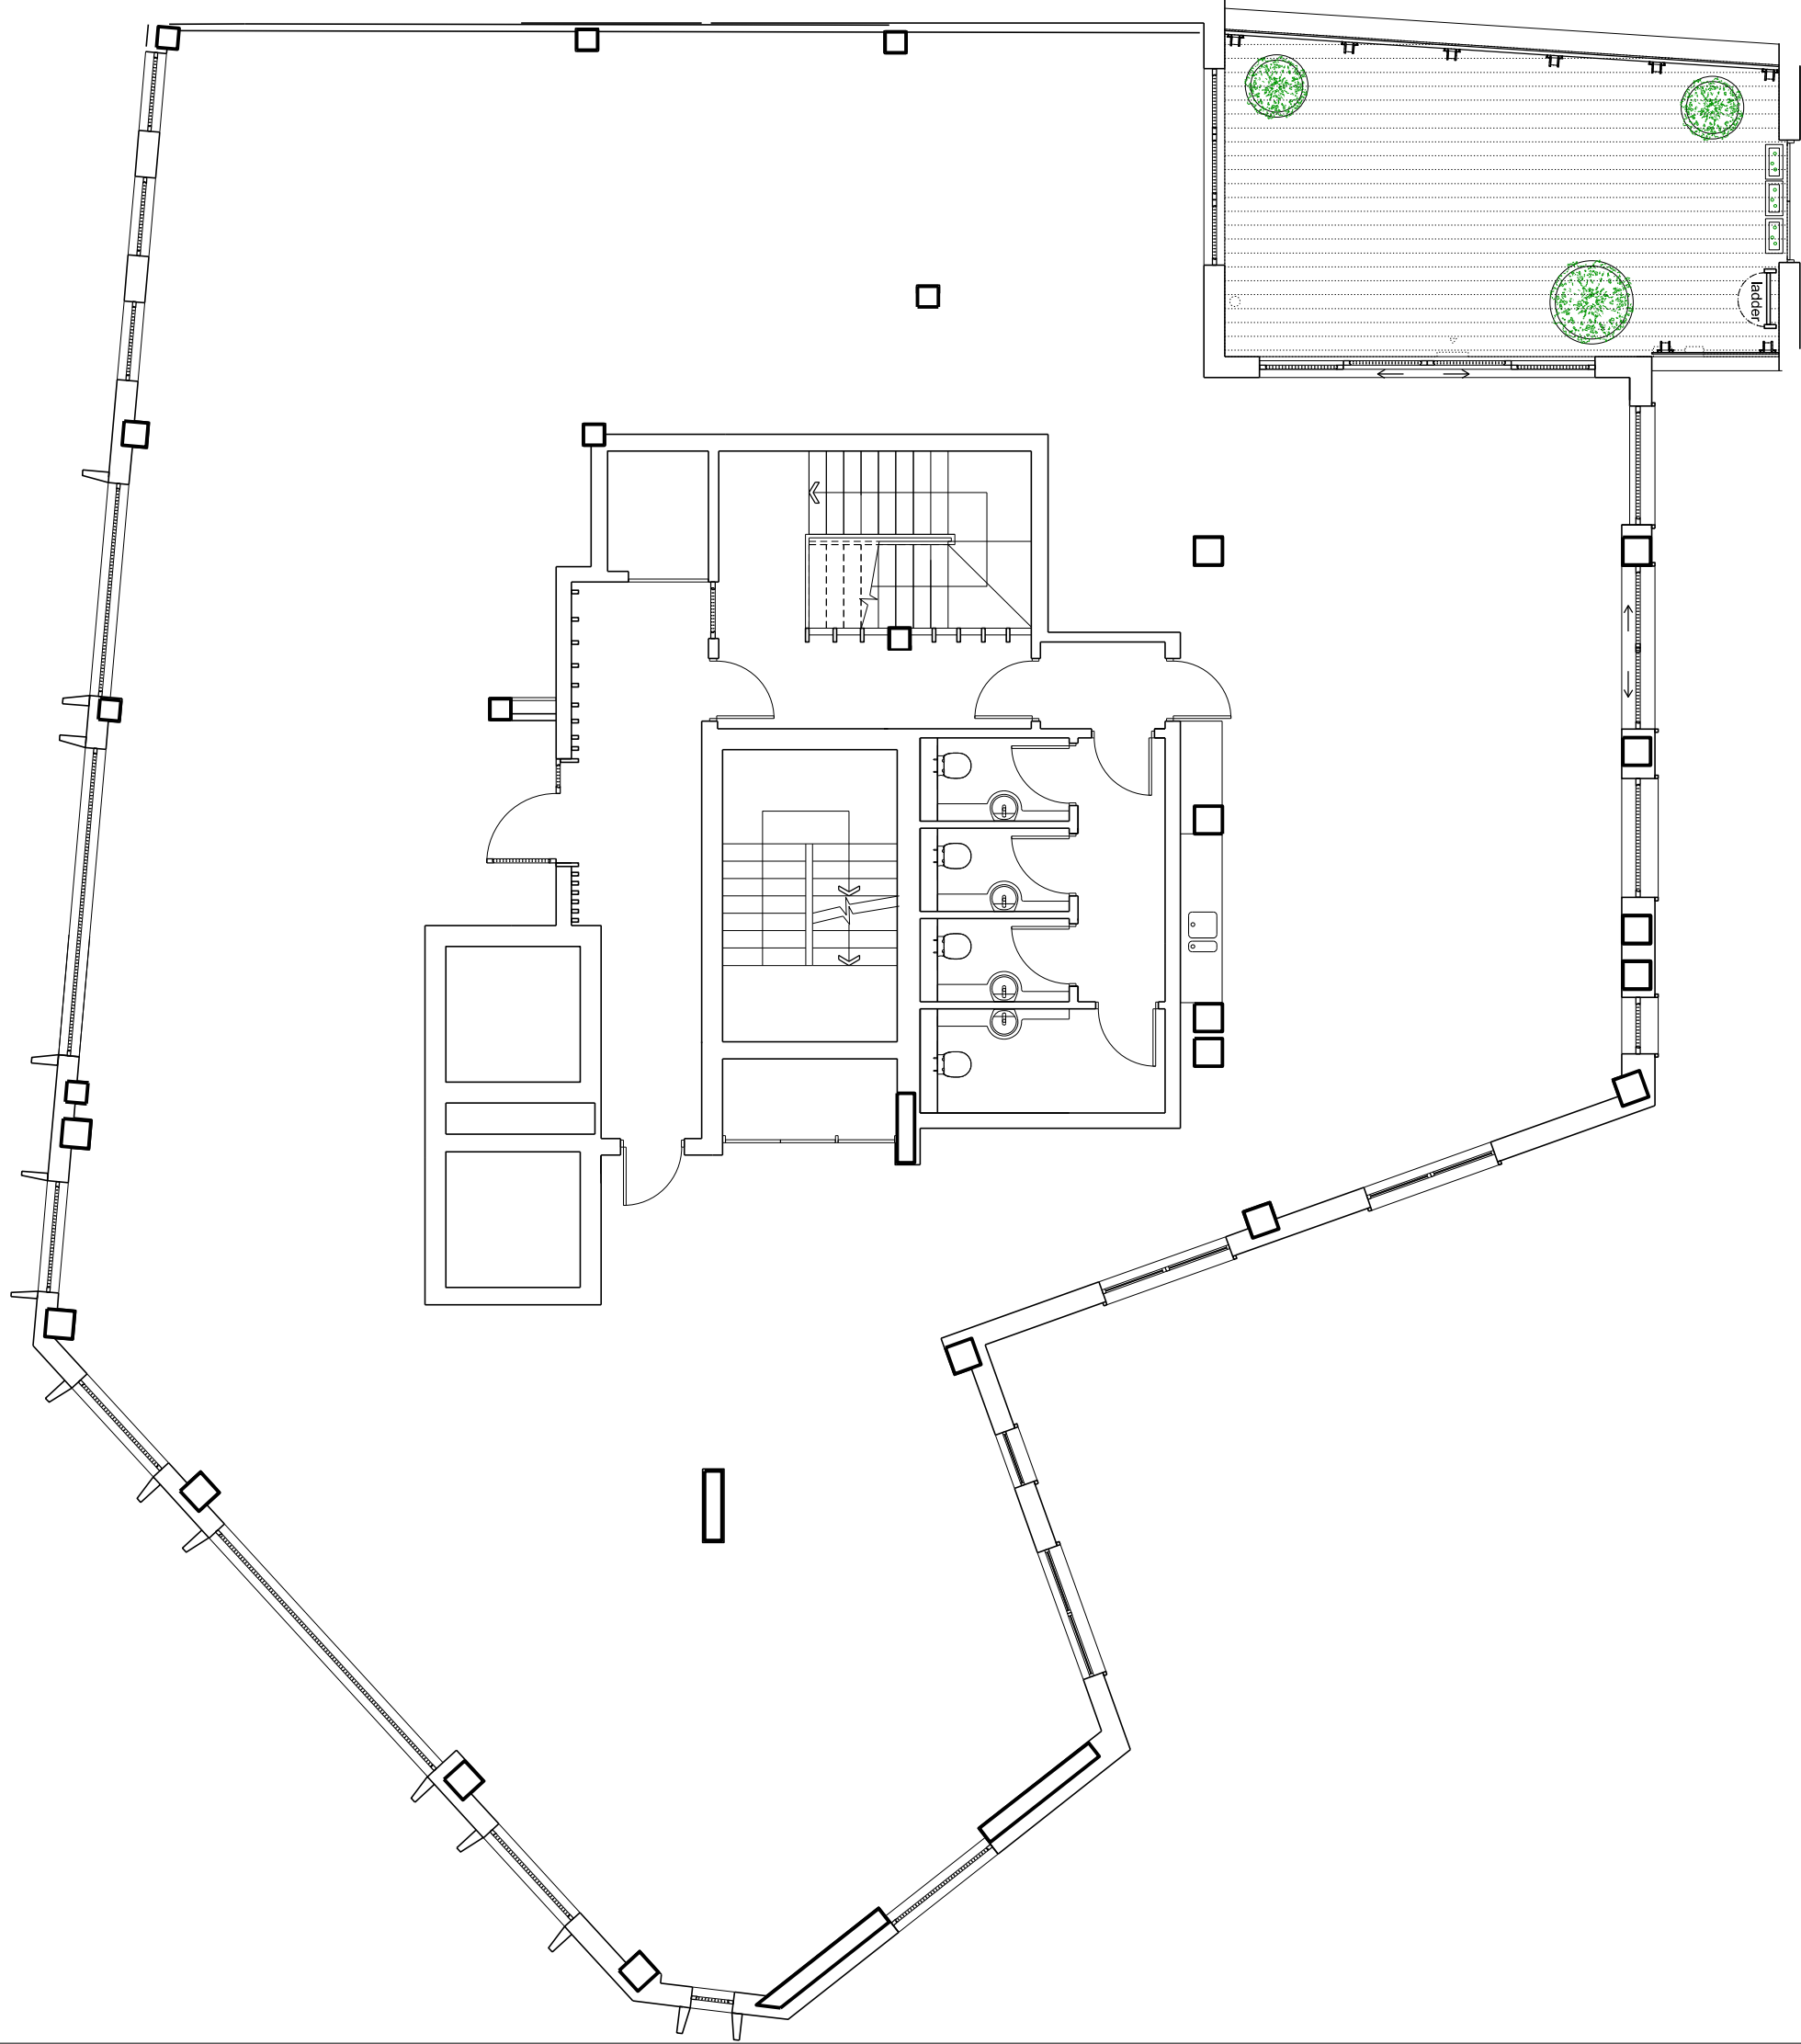


Revisions:

Notes:

32 PRESCOT STREET

title SPACE PLANNING -  
1ST FLOOR

job no. 2060

scale 1 : 100 @ A3 / 1:50 @ A1

date 15.08.2016

drg.no 2060-SP-03

revision D 16.10.2018

**MARLDON**

No 3 Scout Lane London SW4 0LA  
tel: 020 7627 7630 fax: 020 7627 7631  
email: post@marldon.net