



01 SKETCH GF PLAN OPTION 6
1:50 @ A1

180m2

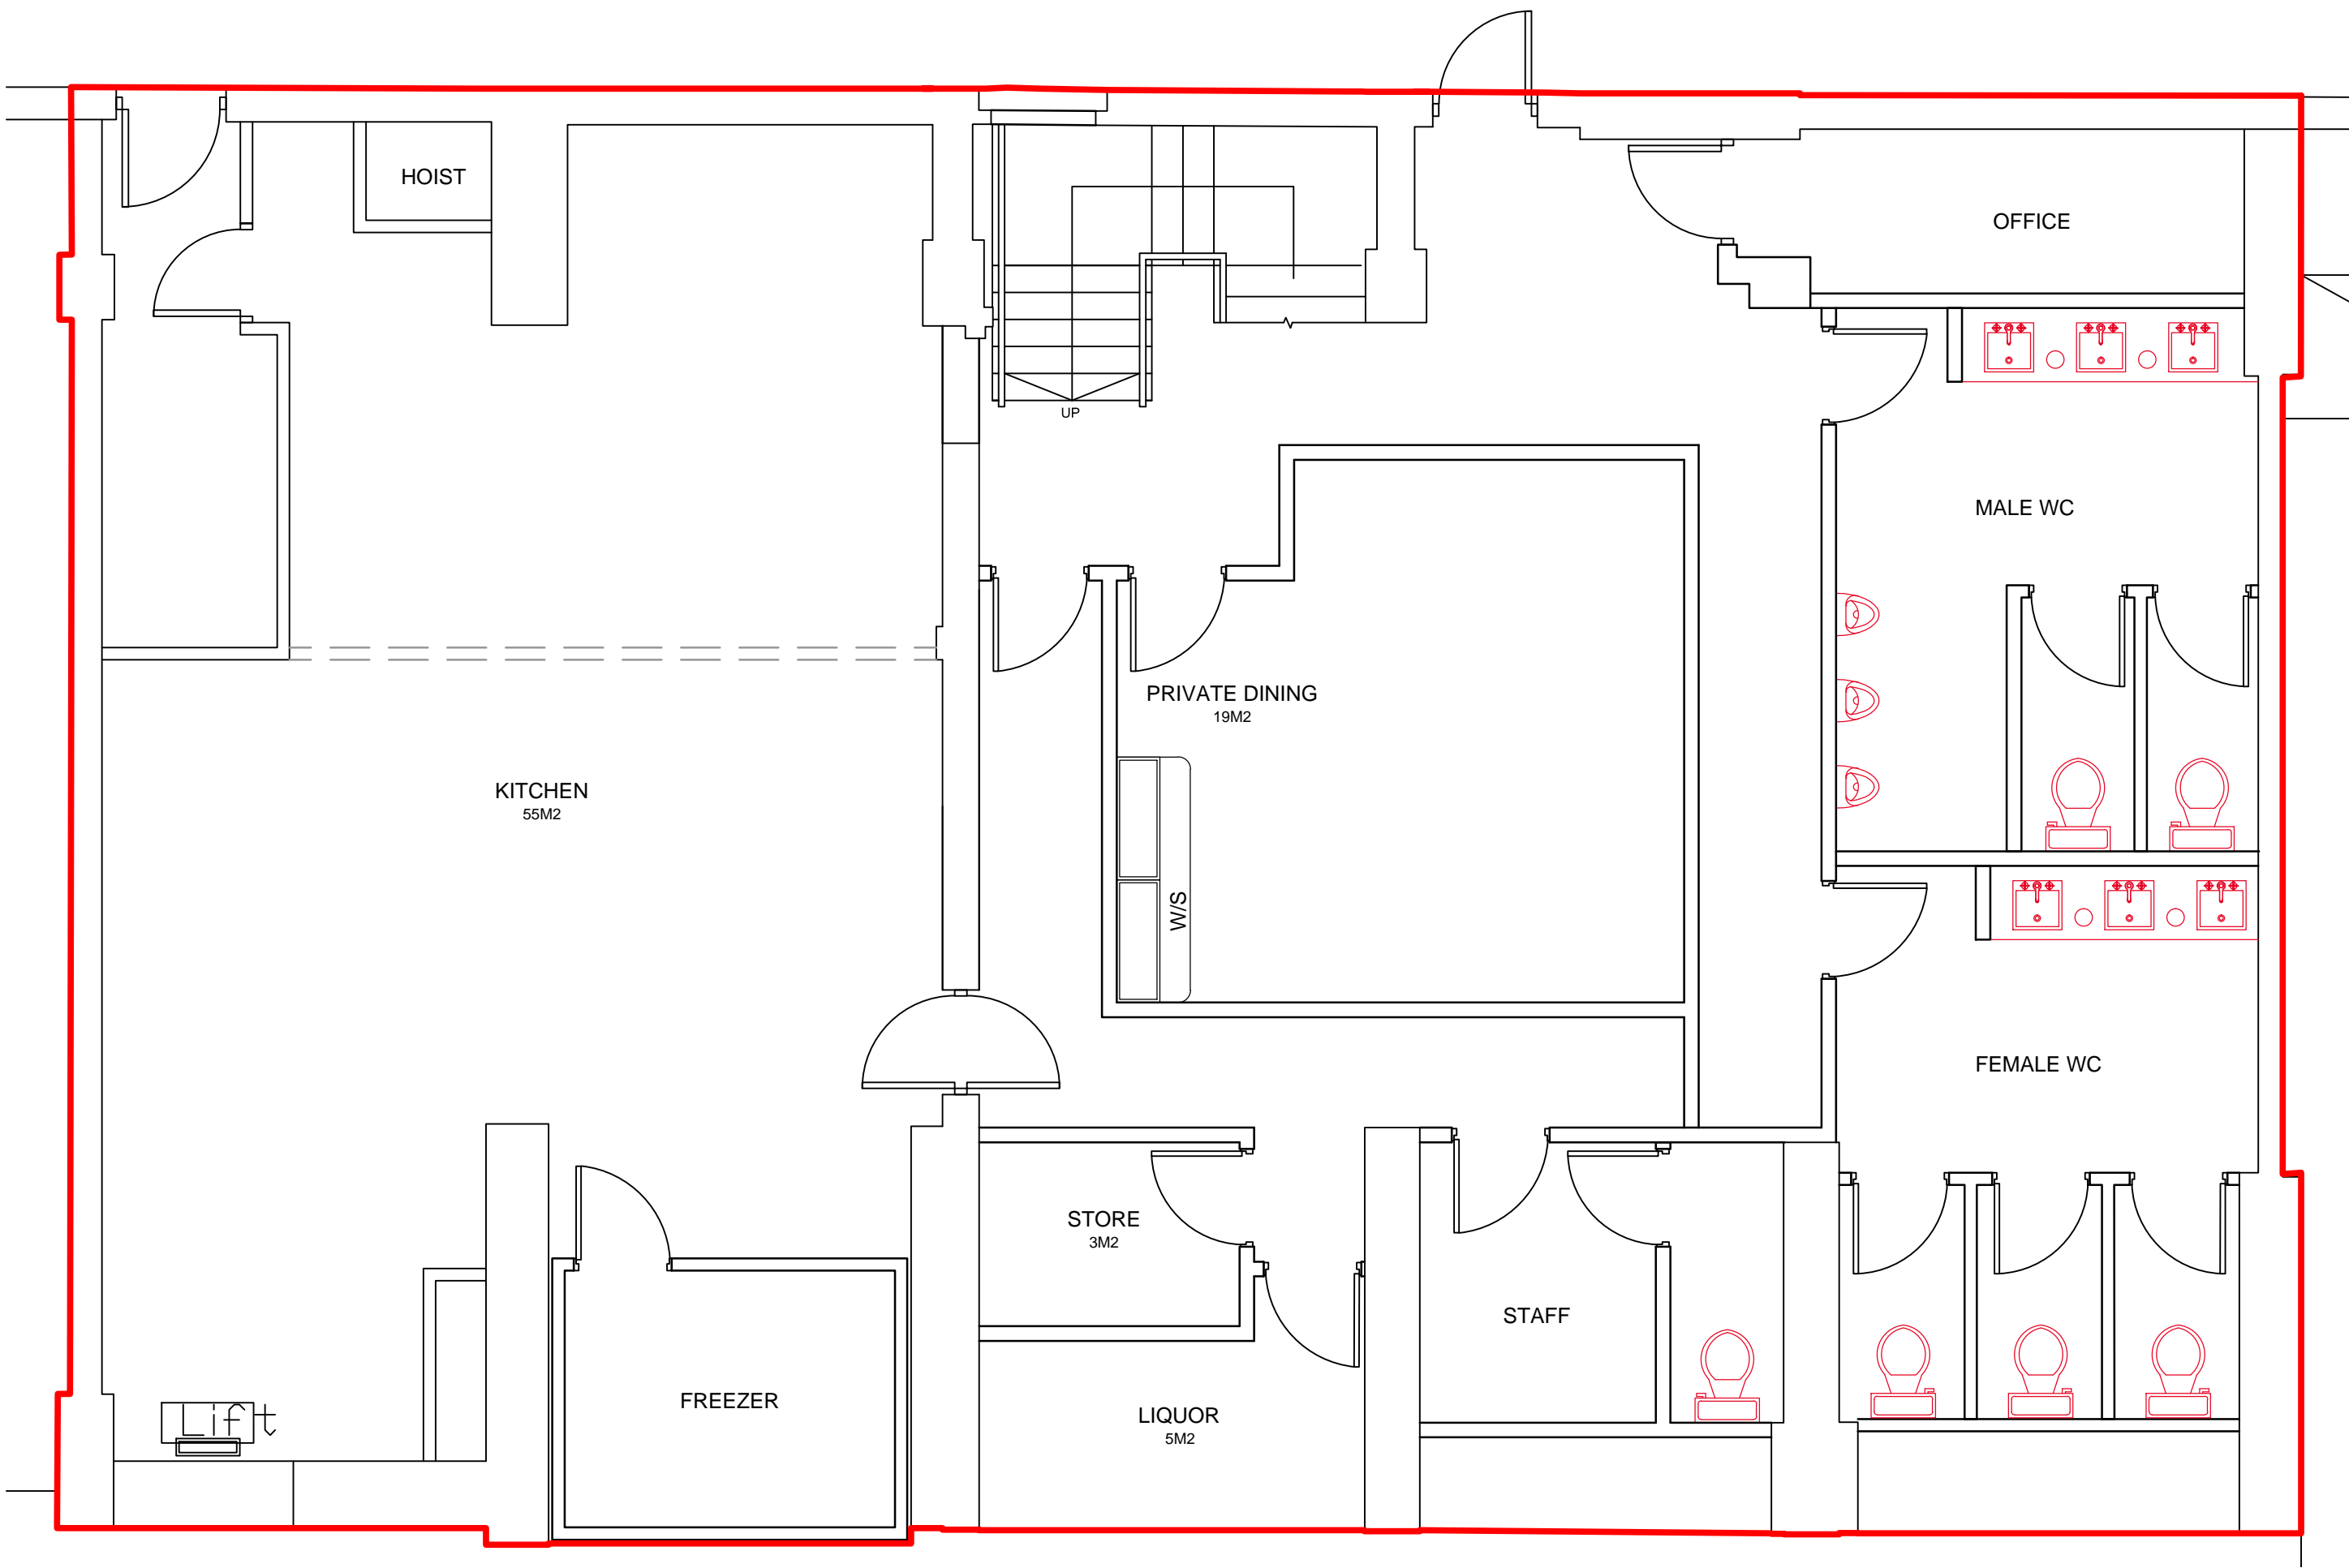

02 SKETCH BASEMENT PLAN OPTION 6
1:50 @ A1

189m2

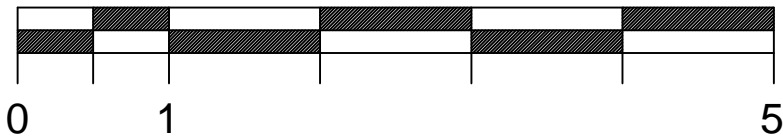

PLEASE NOTE:

1. DO NOT SCALE FROM DRAWINGS FOR CONSTRUCTION PURPOSES.
 2. DRAWING IS FOR DESIGN INTENT ONLY.
 3. CONTRACTOR/SUPPLIER/MANUFACTURER IS OBLIGED TO REPORT ANY ERRORS, DISCREPANCIES AND OMISSIONS TO DESIGNERS.
 4. NOTE: RADS IS NOT RESPONSIBLE FOR CO-ORDINATION OF MECHANICAL AND ELECTRICAL SERVICES DRAWINGS OR INFORMATION.
 5. ALL CONSULTANTS INFORMATION TO BE REFERRED TO, TO ENSURE COMPLIANCE WITH BUILDING REGULATIONS AND CODES.
 6. ALL DRAWINGS AND DESIGNS ARE COPYRIGHT TO REVA AND MAY NOT BE REPRODUCED OR COPIED WITHOUT PRIOR AGREEMENT WITH RADS.
 7. ALL DESIGN CONCEPTS ARE THE SOLE PROPERTY OF RADS AND MAY NOT BE ADAPTED, COPIED OR REPRODUCED WITH OUR WRITTEN PERMISSION OF RADS.
 8. THESE DRAWINGS ARE SUBJECT TO UPDATE, REVISIONS AND CHANGE BASED ON ANY RECOMMENDATION FROM STATUTORY LOCAL AUTHORITY
 9. RADS REQUESTS THAT SAMPLES AND FINISHES BE PROVIDED BY THE CONTRACTOR FOR APPROVAL PRIOR TO MANUFACTURE & CONSTRUCTION
 10. CONTRACTOR TO PROVIDE ROD/SHOP DRAWINGS PRIOR TO MANUFACTURE & CONSTRUCTION
 11. THIS COPY HAS BEEN MADE BY RADS AUTHORIZATION PURSUANT TO SECTION 47 OF THE COPYRIGHT DESIGNS AND PATENTS ACT 1988. UNLESS THAT ACT PROVIDES A RELEVANT EXCEPTION TO COPYRIGHT. THE COPY MUST NOT BE COPIED WITHOUT THE PRIOR PERMISSION OF THE COPYRIGHT.
- C RADS INTERIOR ARCHITECTURE & DESIGN
- ALL RIGHTS (INCLUDING COPYRIGHT AND DESIGNRIGHT) ARE RESERVED TO ROBERT ANGELL DESIGN STUDIO UNLESS EXPRESSLY AGREED OTHERWISE IN WRITING.
- ALL ROBERT ANGELL DESIGN STUDIO (RADS) WORK IS UNDERTAKEN STRICTLY ON THE BASIS OF RADS STANDARD CONDITIONS OF SALE AND ALL PURCHASES ARE STRICTLY ON THE BASIS OF RADS STANDARD TERMS AND CONDITIONS OF PURCHASES.

REVISIONS:

ROBERT ANGELL
DESIGN STUDIO

85C FOREST ROAD LONDON E8 3BT
+44 (0)7973 305076

RA@ROBERTANGELLDDESIGNSTUDIO.COM
WWW.ROBERTANGELLDDESIGNSTUDIO.COM

CLIENT TITLE:

COTE RESTAURANTS LTD

PROJECT TITLE:

COTE MANCHESTER

DRAWING TITLE:

PROPOSED SITE

SCALE: 1:50 @ A1 DATE: 28.05.13

DRAWN: RADS ISSUED: XX.XX.XX

PROJECT NUMBER: 126

DWG: 01 REVISION: /