


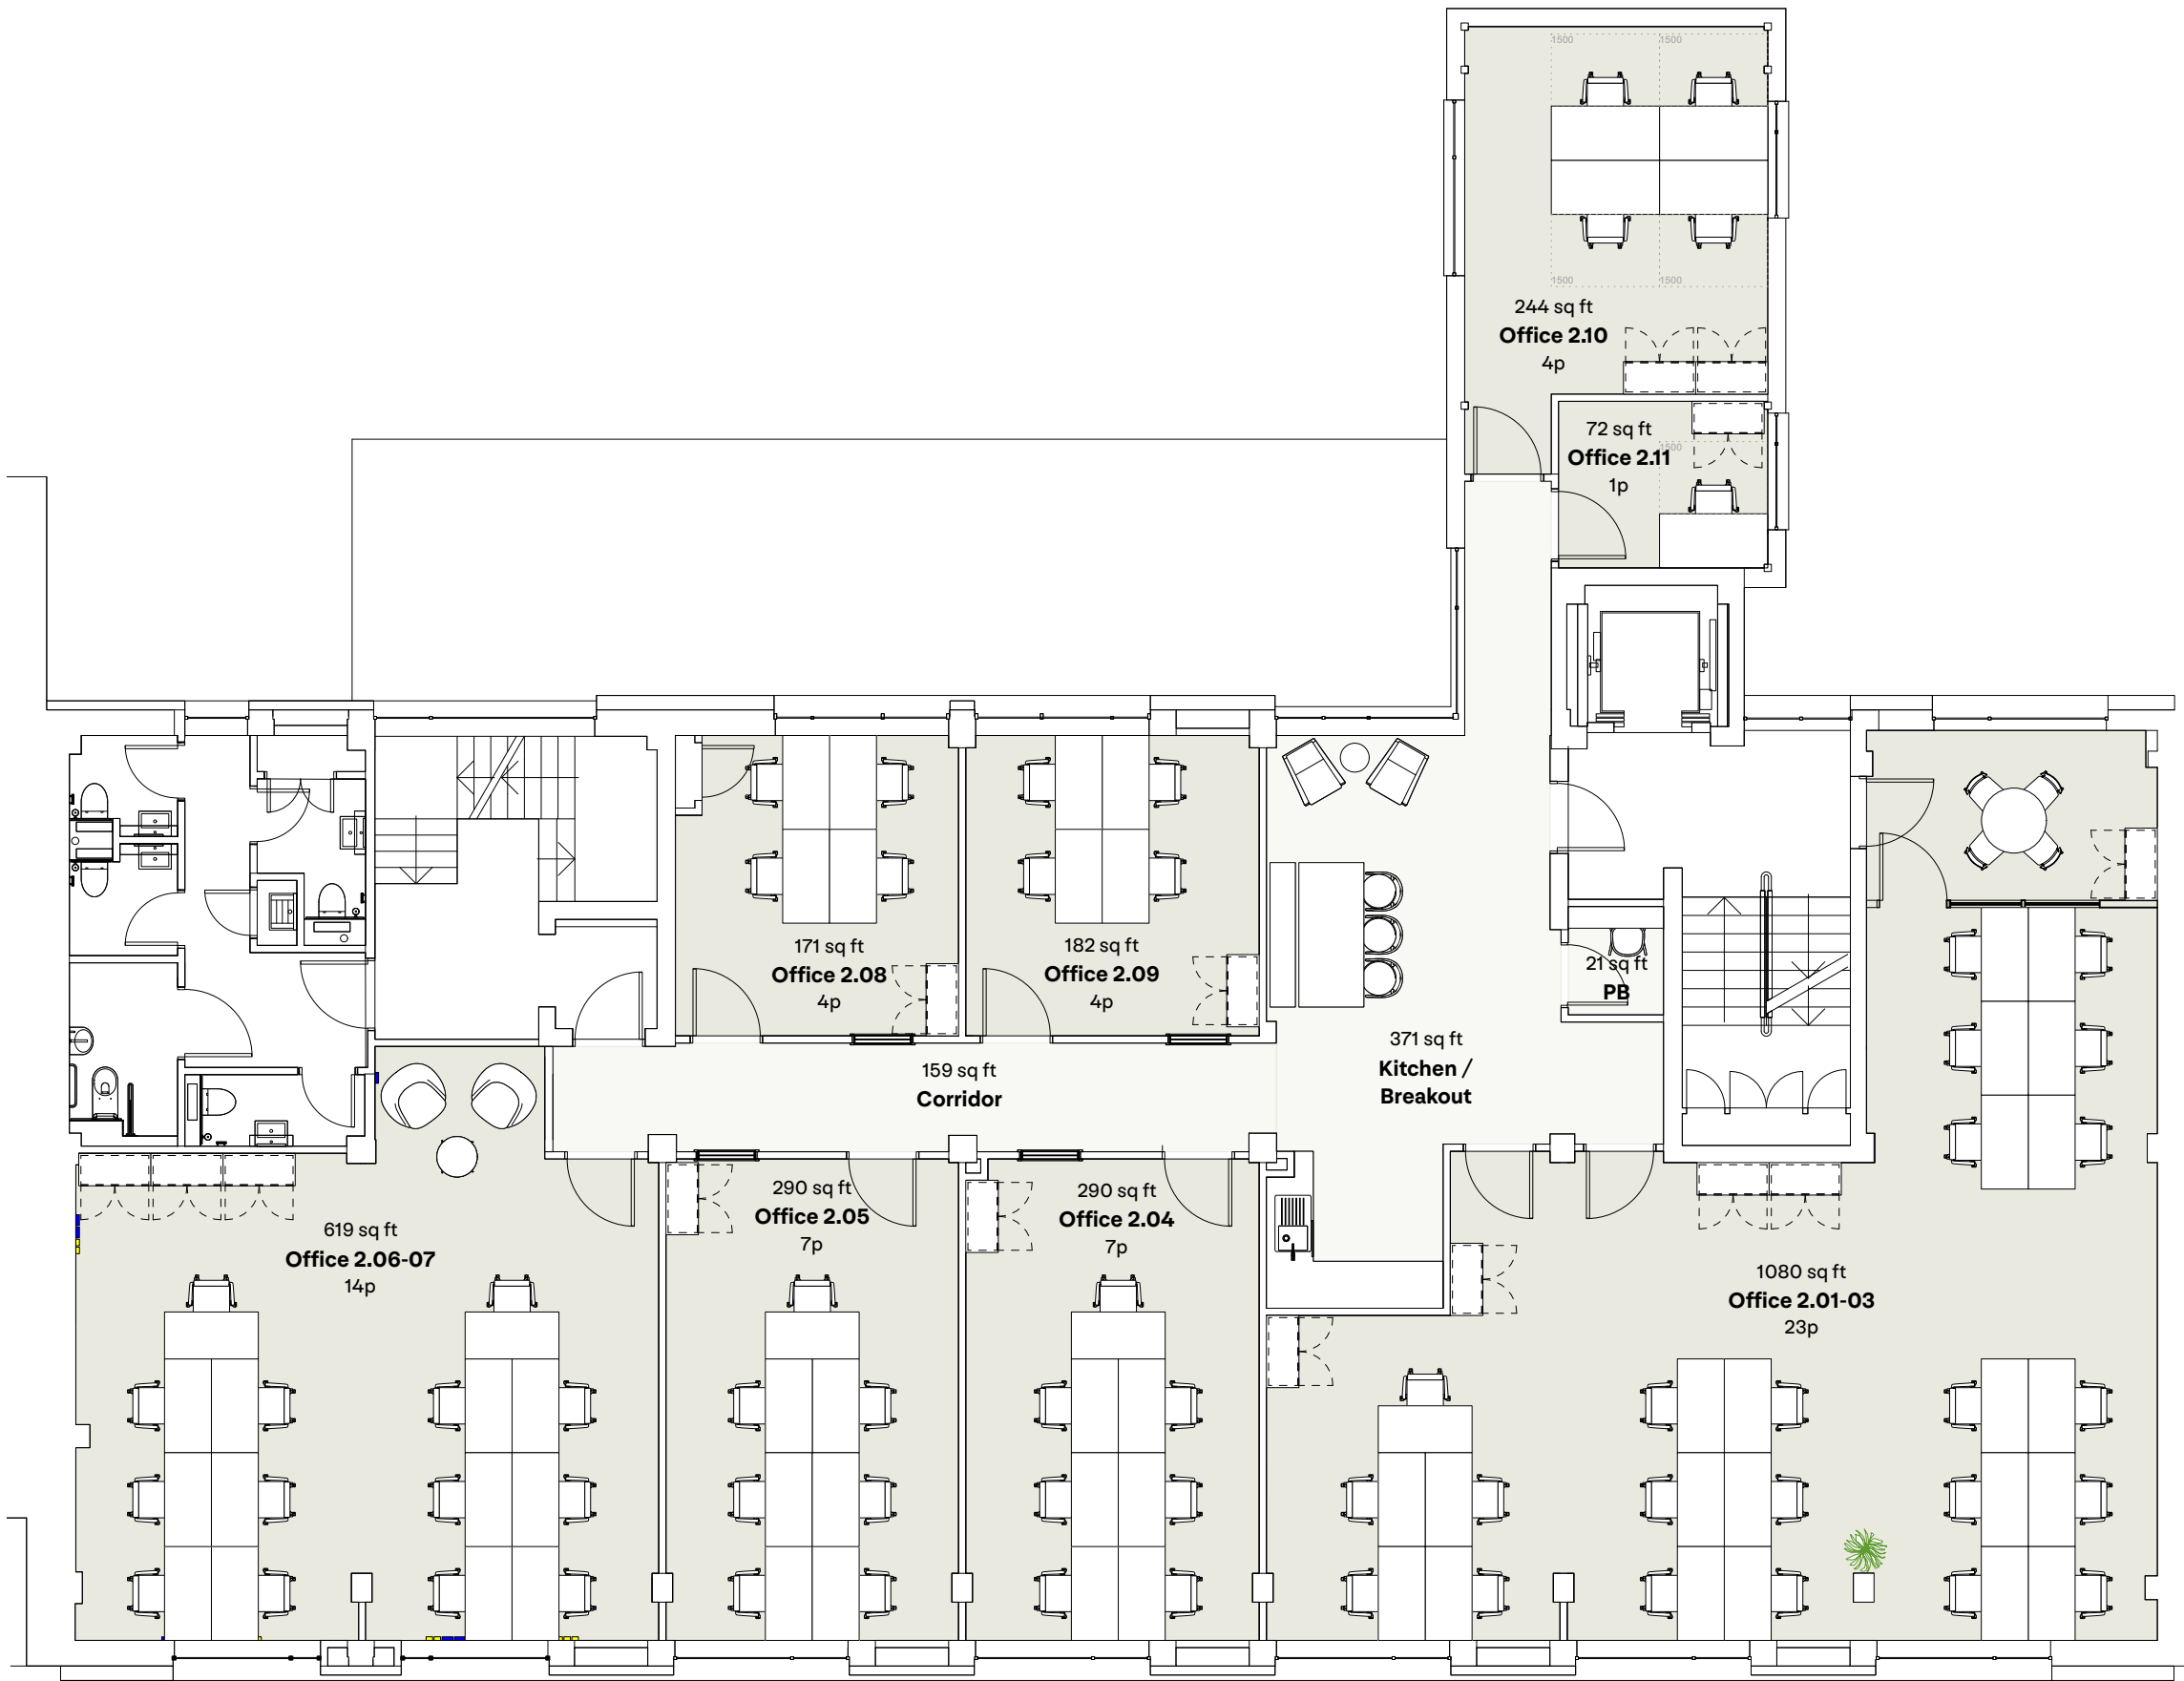

GENERAL NOTES

Sizes and dimensions to any elements are indicative only. All dimensions to be checked on site prior to commencement of any works.

DO NOT SCALE FROM THIS DRAWING.

FLOOR DATA

GIA:	4,310 sqft
NIA:	3,571 sqft
Office NLA:	2,952 sqft
Maximum Capacity:	110
Desks on Plan:	64

D Floor headcount updated (2.06-07)	31.10.2022	GR
C Offices 2.10-11 split	08.08.2022	JC
B Updated to suit graphic re-brand	25.05.2021	JC
A Plans updated following building survey	10.03.2020	JC
- Initial issue	27.02.2019	JC

REVISION	DATE	INITIAL
----------	------	---------

Second Floor

SCALE 1:100 @ A3	
DWG No. KBS-SP-SM-02	REVISION D
DATE March 2020	DRAWN BY JC
STATUS For Information	



FCRA