


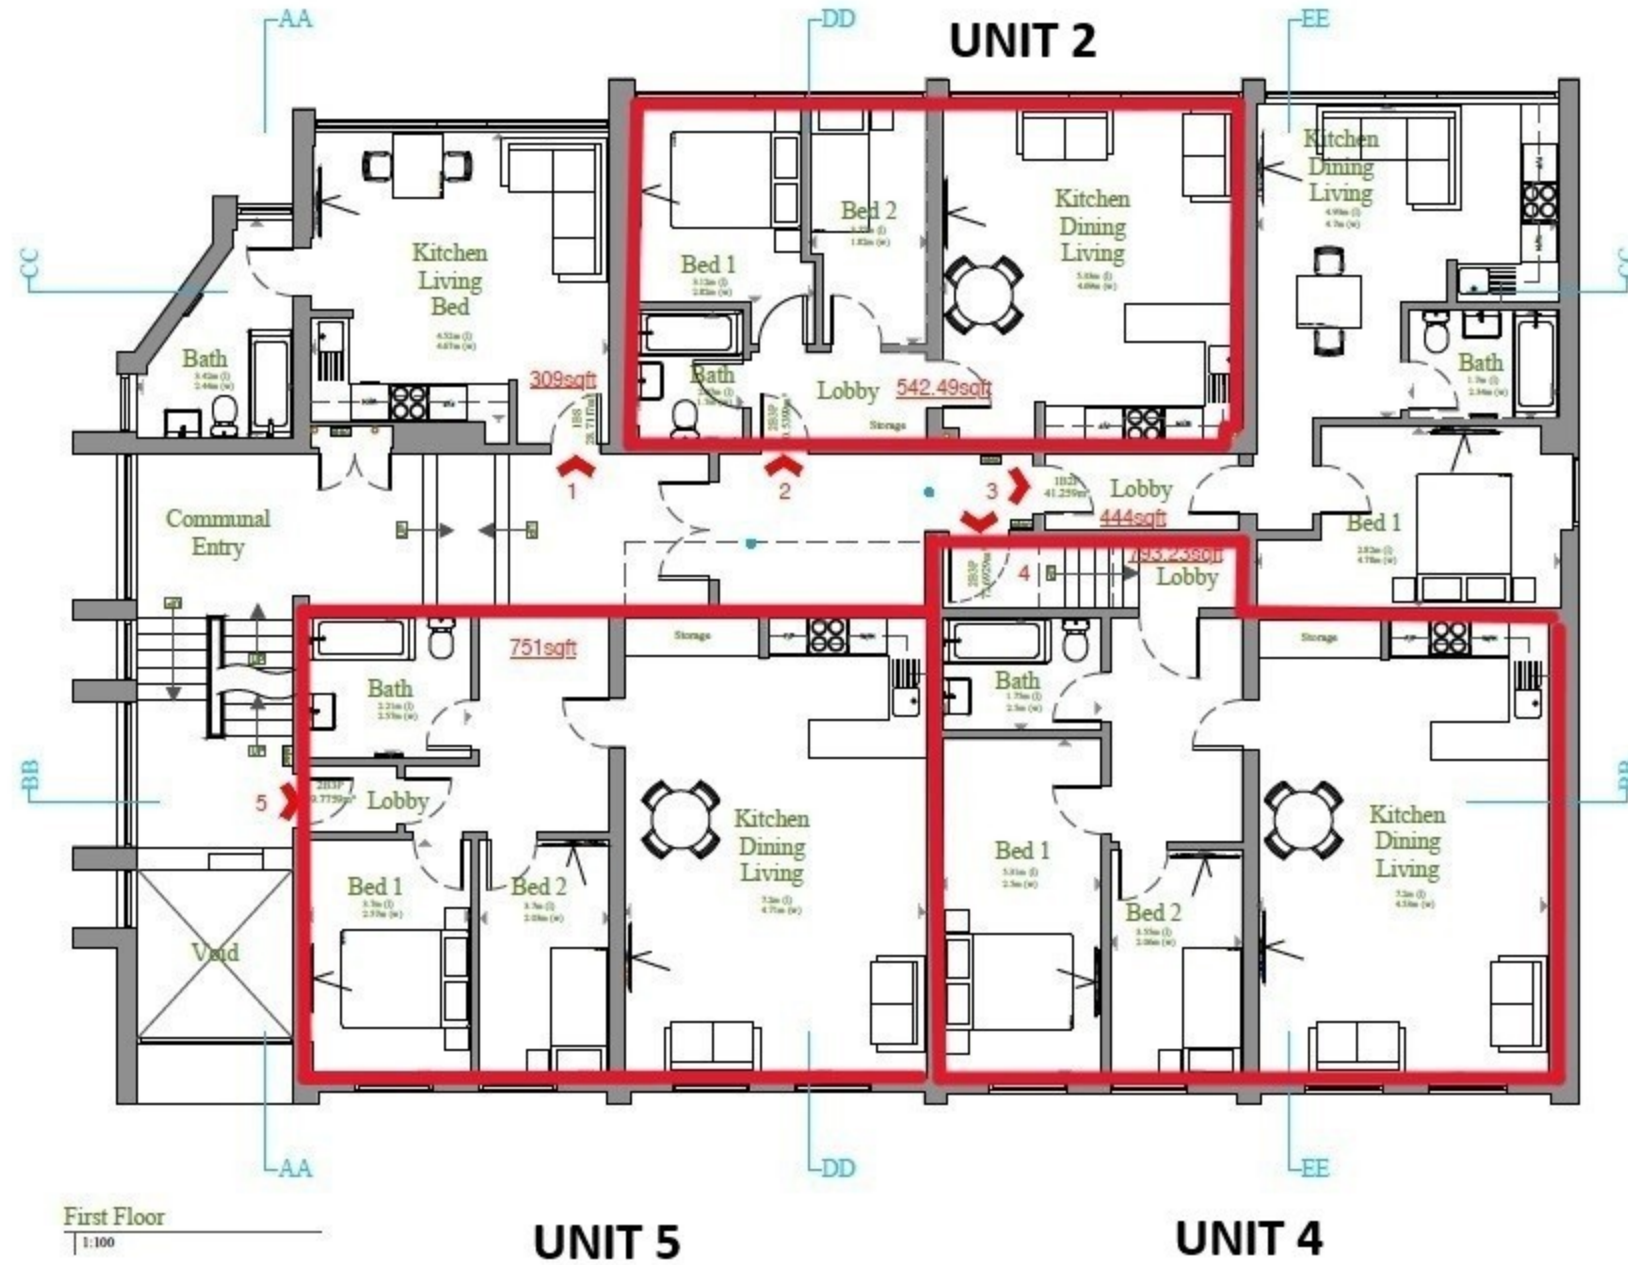

Address
Atlantic House, Jengers
Mead, Billingshurst, RH14
9PB

Drawing
First Floor

Job No. 1901AH	Drawing No. 201
-------------------	--------------------

Drawn Date 28.06.2019	Issue Date 28.06.2019
--------------------------	--------------------------

Drawn By MD	Checked By BK
----------------	------------------

Scale @ A3 1:100	Revision ###
---------------------	-----------------

Revision Details
B/I/Storage removed
Kitchen Revisions

Status
FOR COMMENT

