
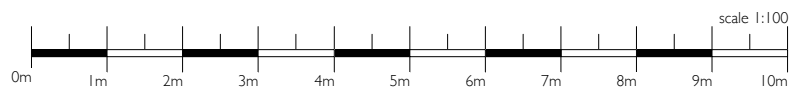


BULWER STREET

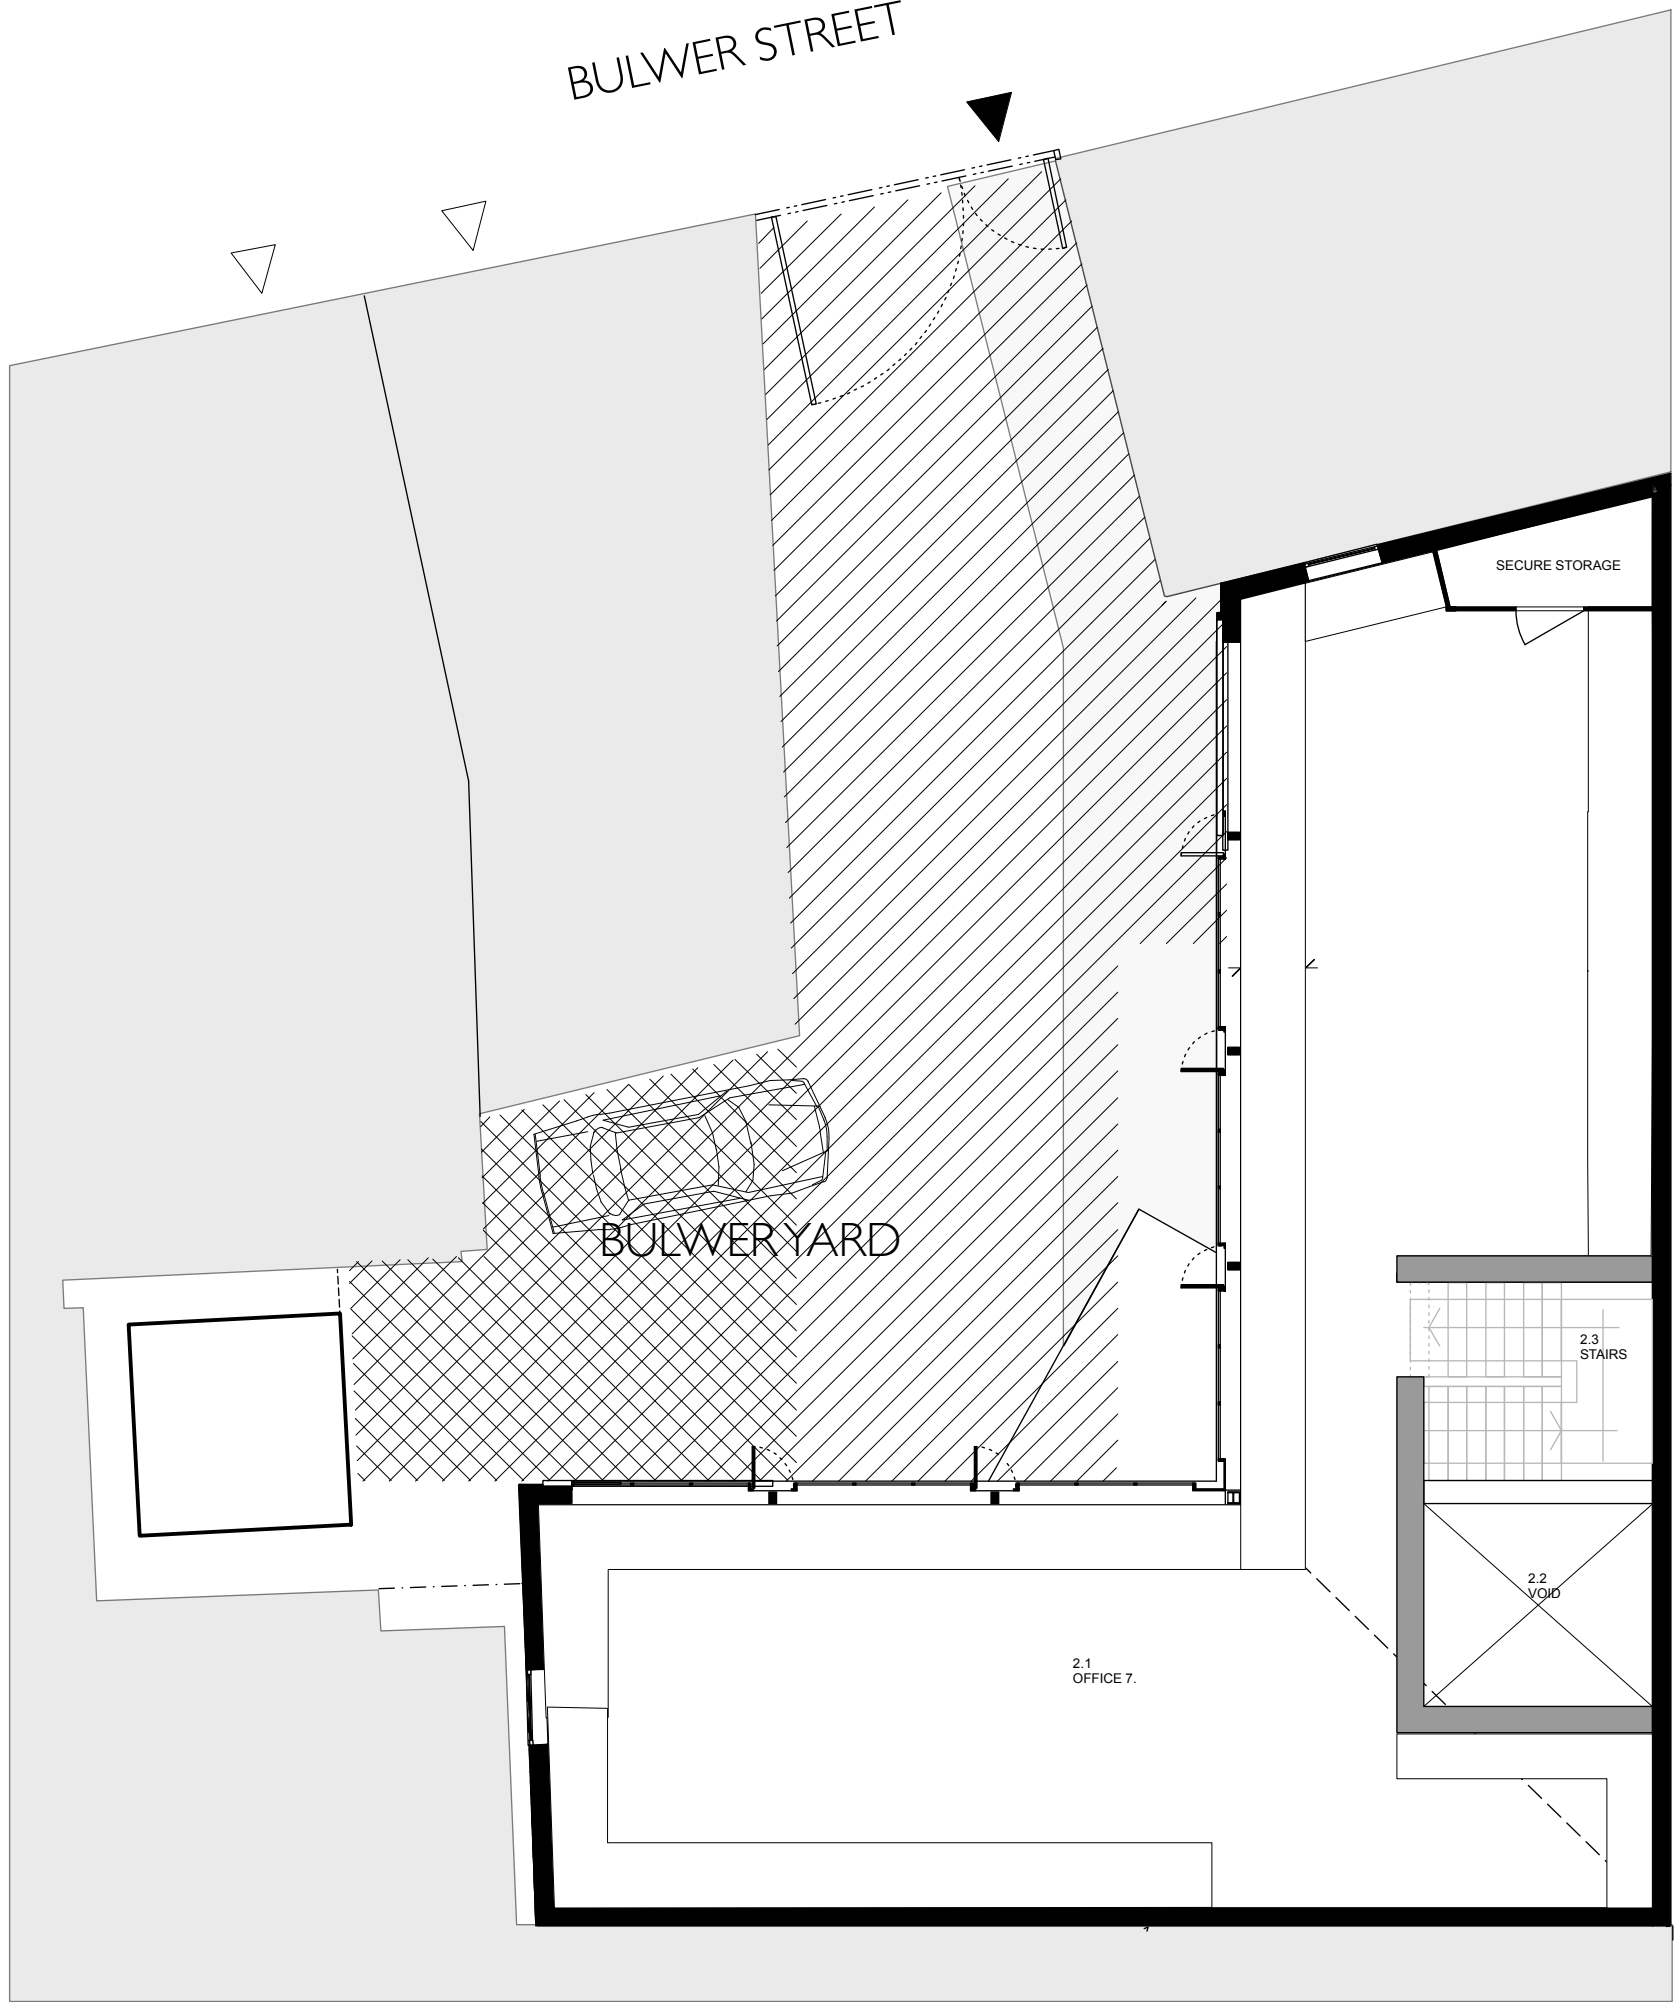

Revisions	
Client Bulwer Street Property Company	
Job Title 27 Bulwer Street W12 8AR	
Drawing name SF Plan	Code GA
Scale 1:100@A3	Date drawn June 2018
Drawn by KB	Drawing size A3
Job number 296	Drawing number L12
Revision •	
ADAMS + COLLINGWOOD ARCHITECTS BULWERYARD, 27 BULWER STREET, LONDON, W12 8AR	
E-MAIL info@adamscollingwood.com	TELEPHONE 020 8735 5350
DO NOT SCALE OFF THIS DRAWING - ALL DIMENSIONS TO BE CHECKED ON SITE	