



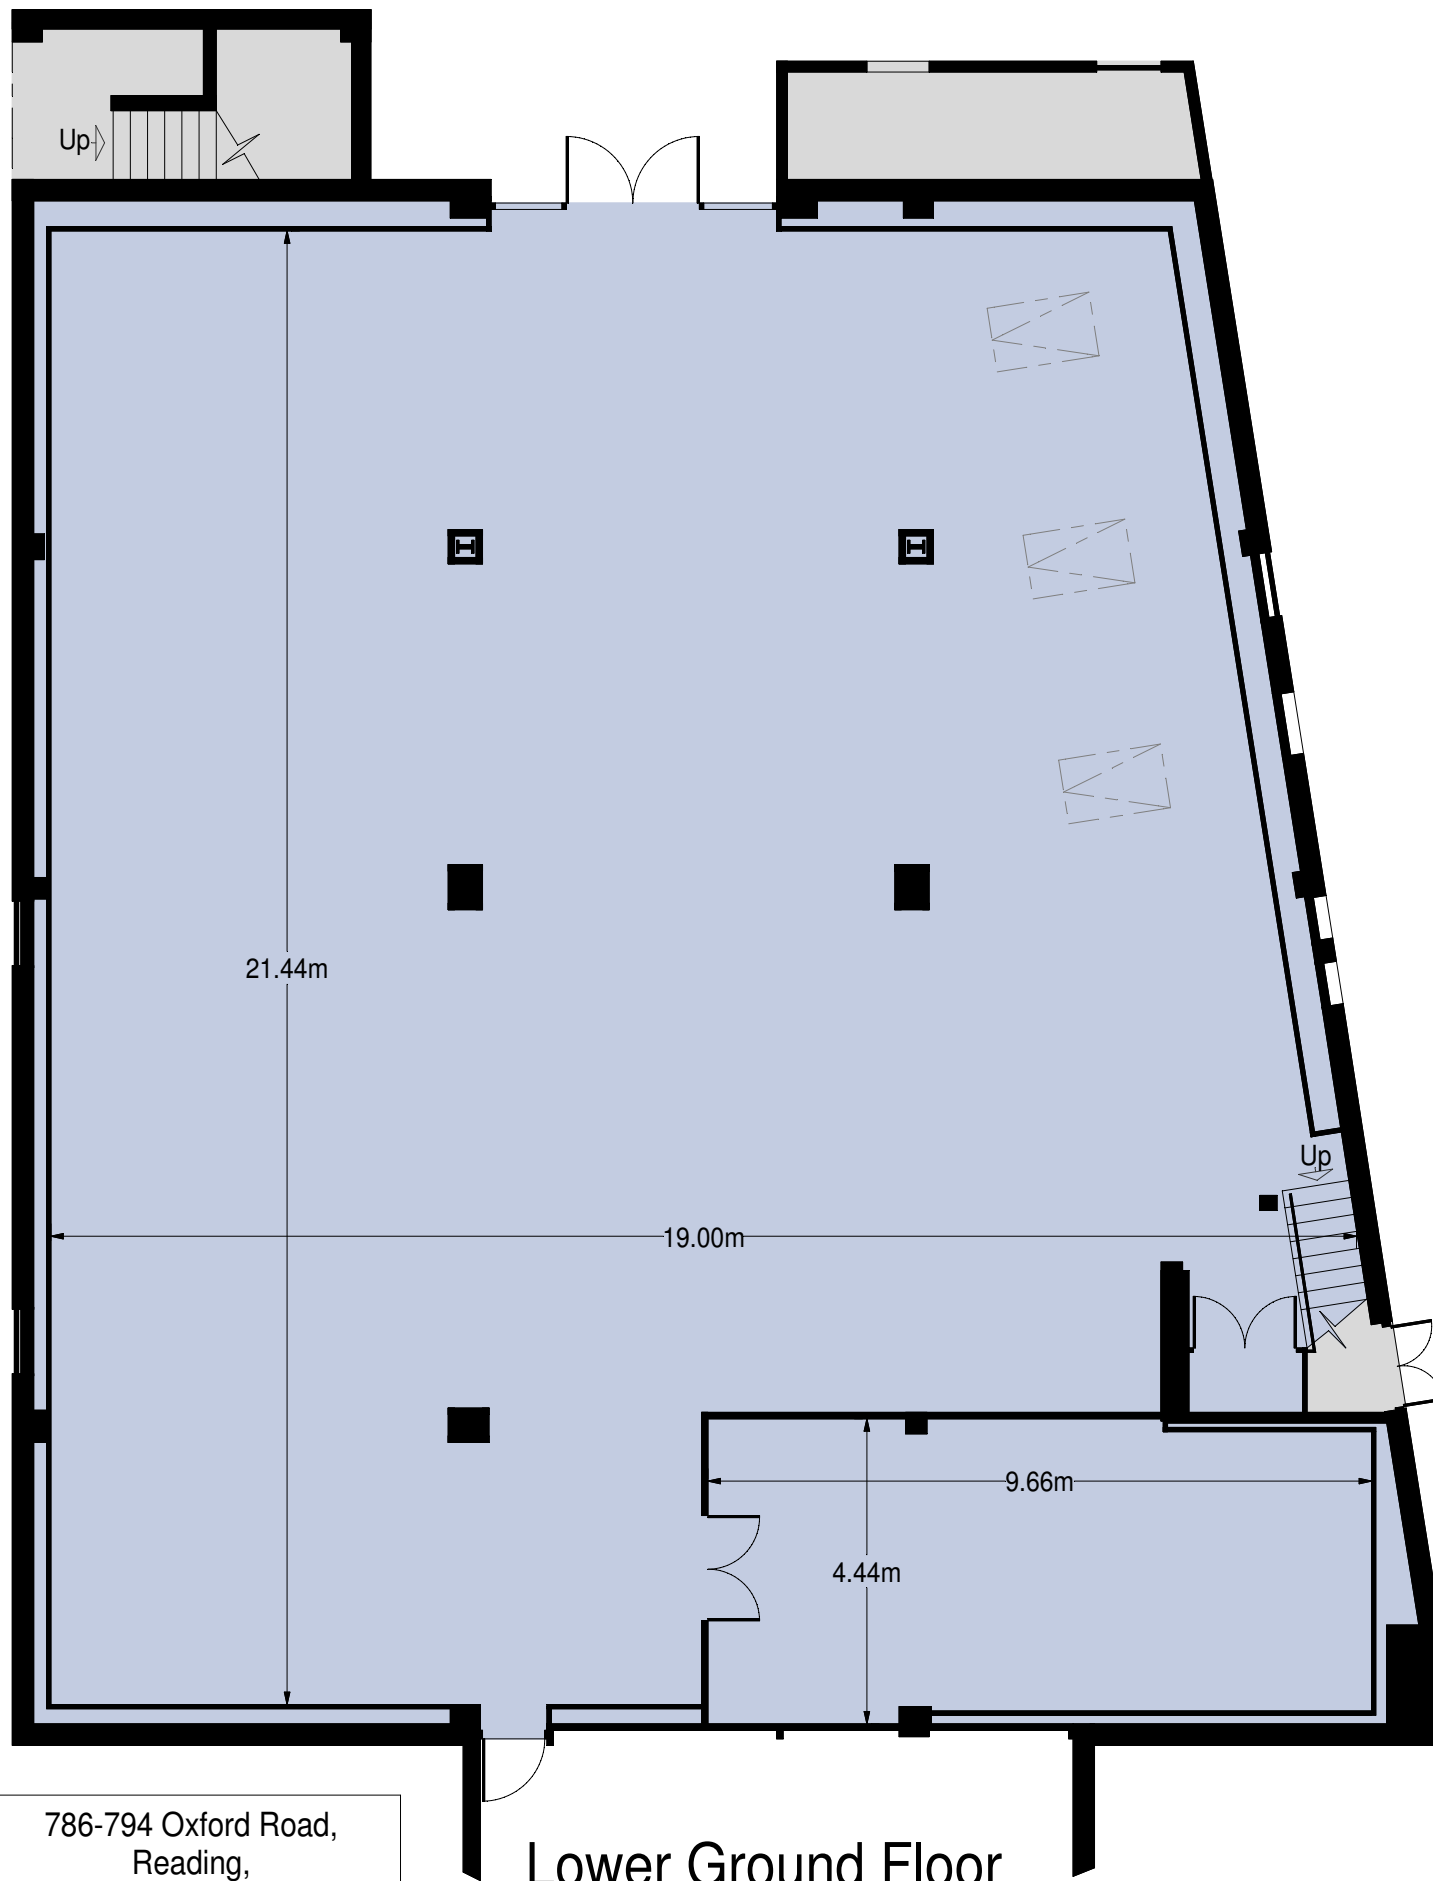

Lower Ground Floor

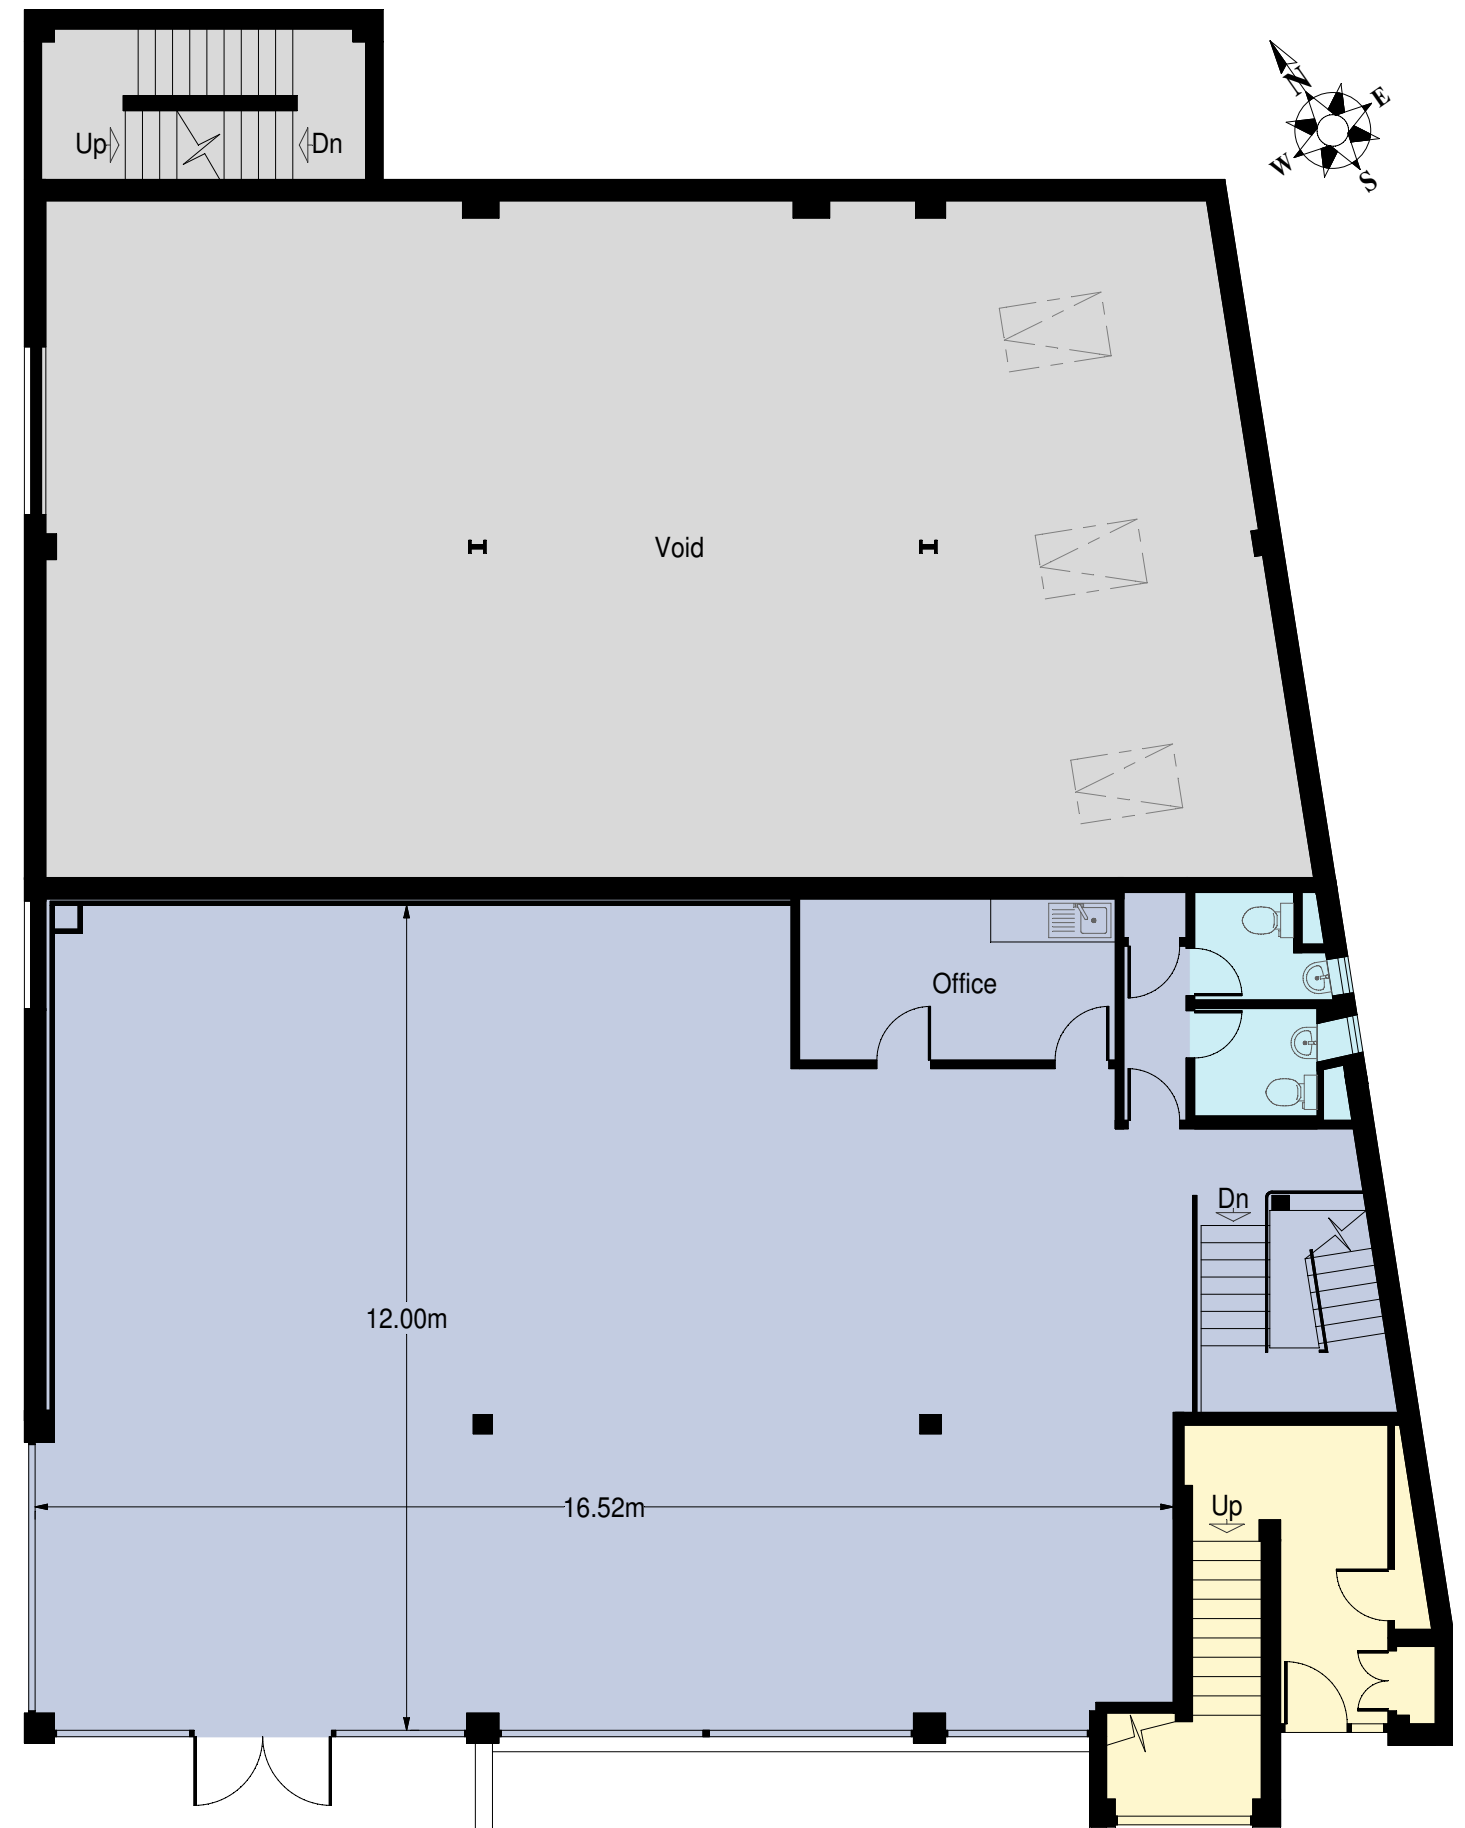

Raised Ground Floor


786-794 Oxford Road,
Reading,
Berkshire RG30 1EL

Not to scale (A3 page)
Date - July 2026

www.ProplanUK.co.uk

This plan is for guidance only and must
not be relied upon as a statement of fact.

0 1 2 3 4 5m
Scale

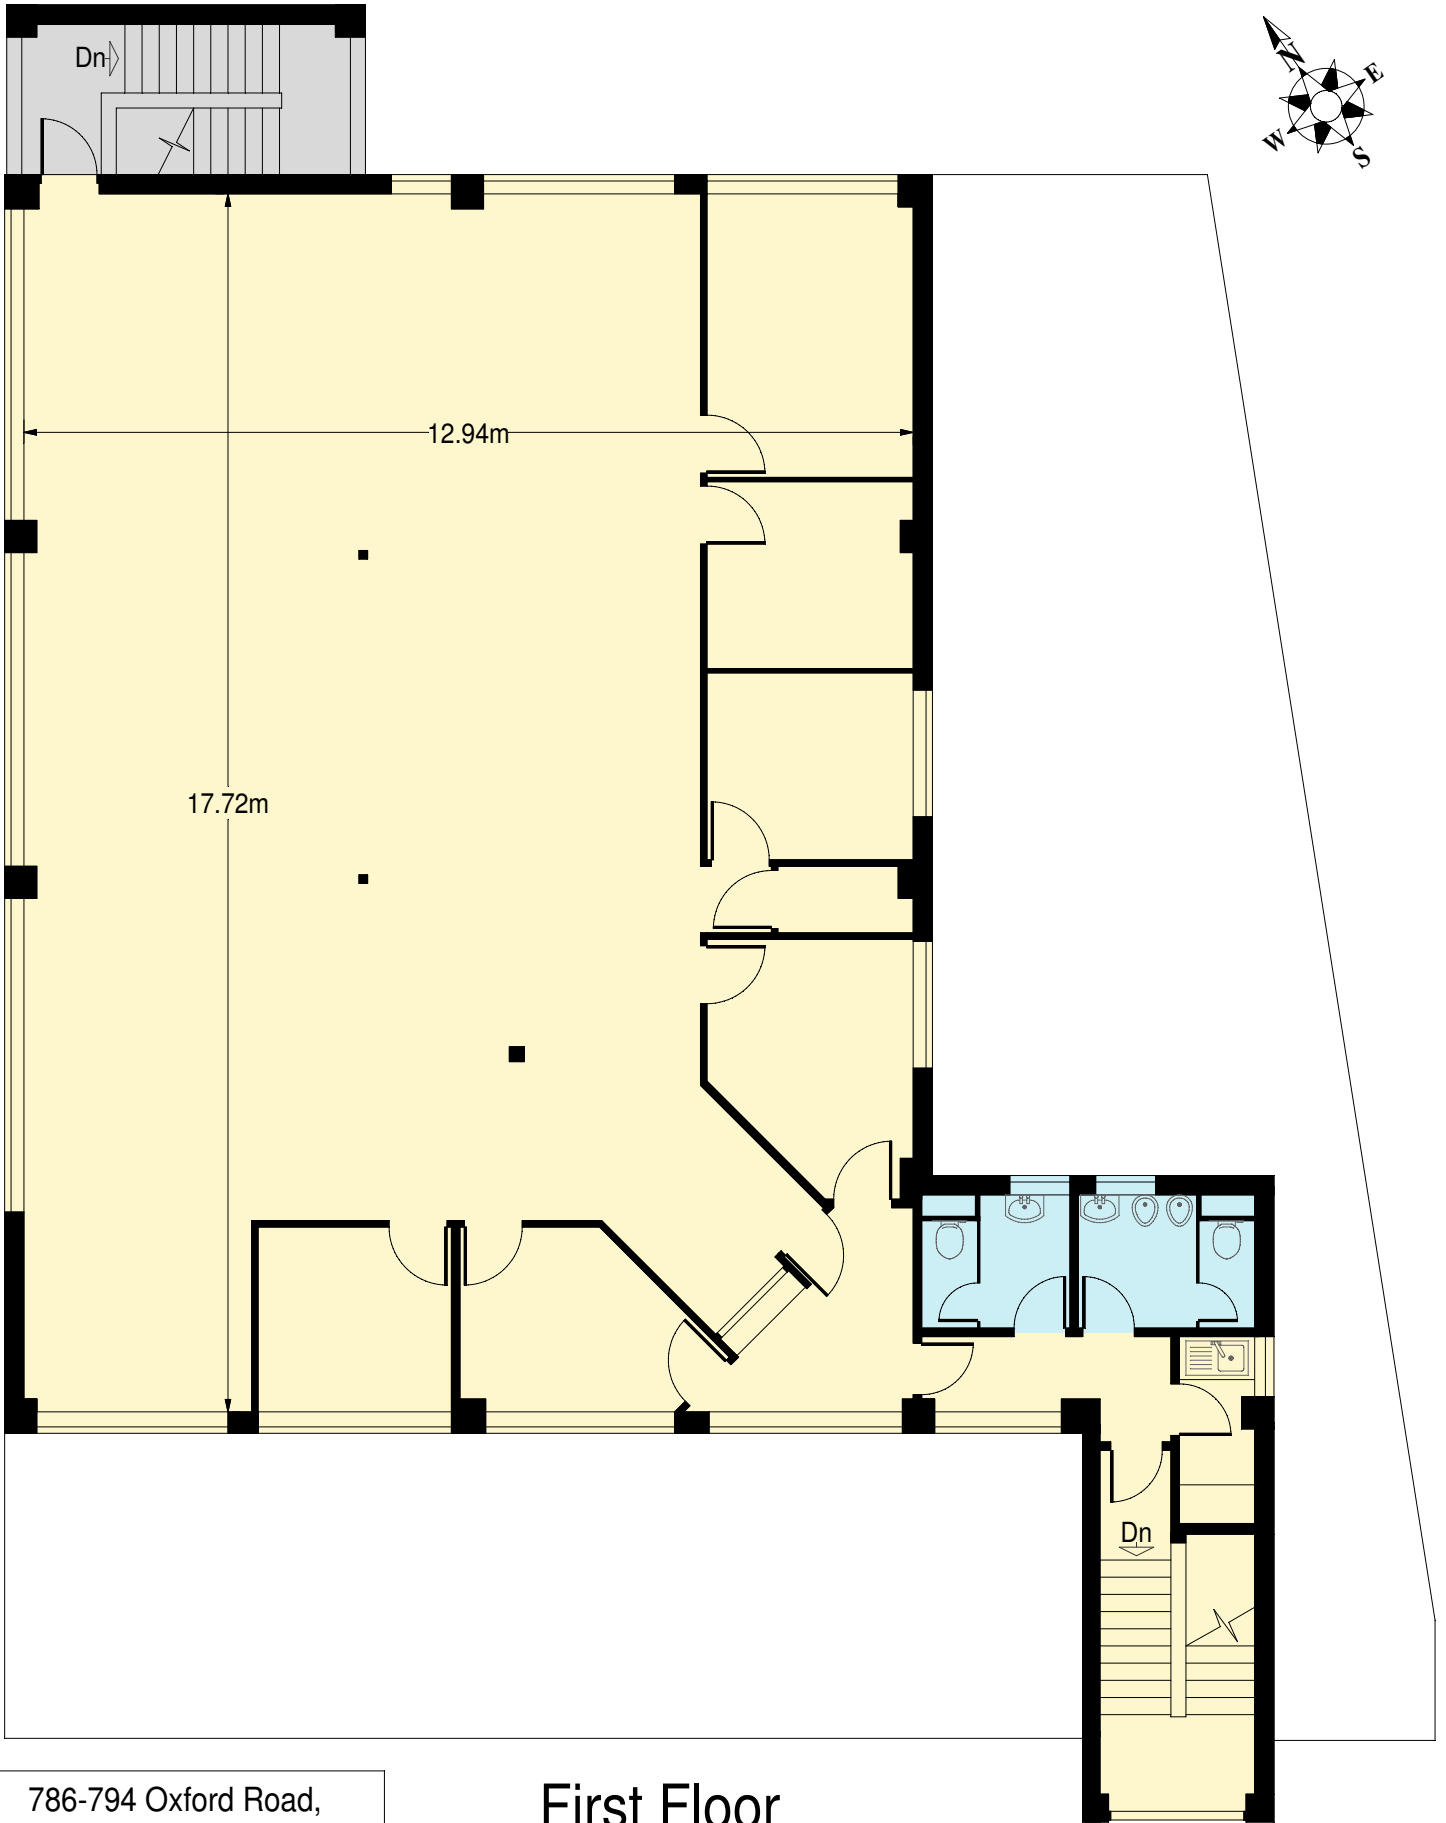

First Floor

786-794 Oxford Road,
Reading,
Berkshire RG30 1EL

Not to scale (A4 page)
Date - July 2026

www.ProplanUK.co.uk

This plan is for guidance only and must
not be relied upon as a statement of fact.