

LEGEND


- 75mm PARTITIONING
- 100mm PARTITIONING
- VP = VISION PANEL IN DOOR
- VINYL FLOORING

INTERIOR RESOLUTIONS








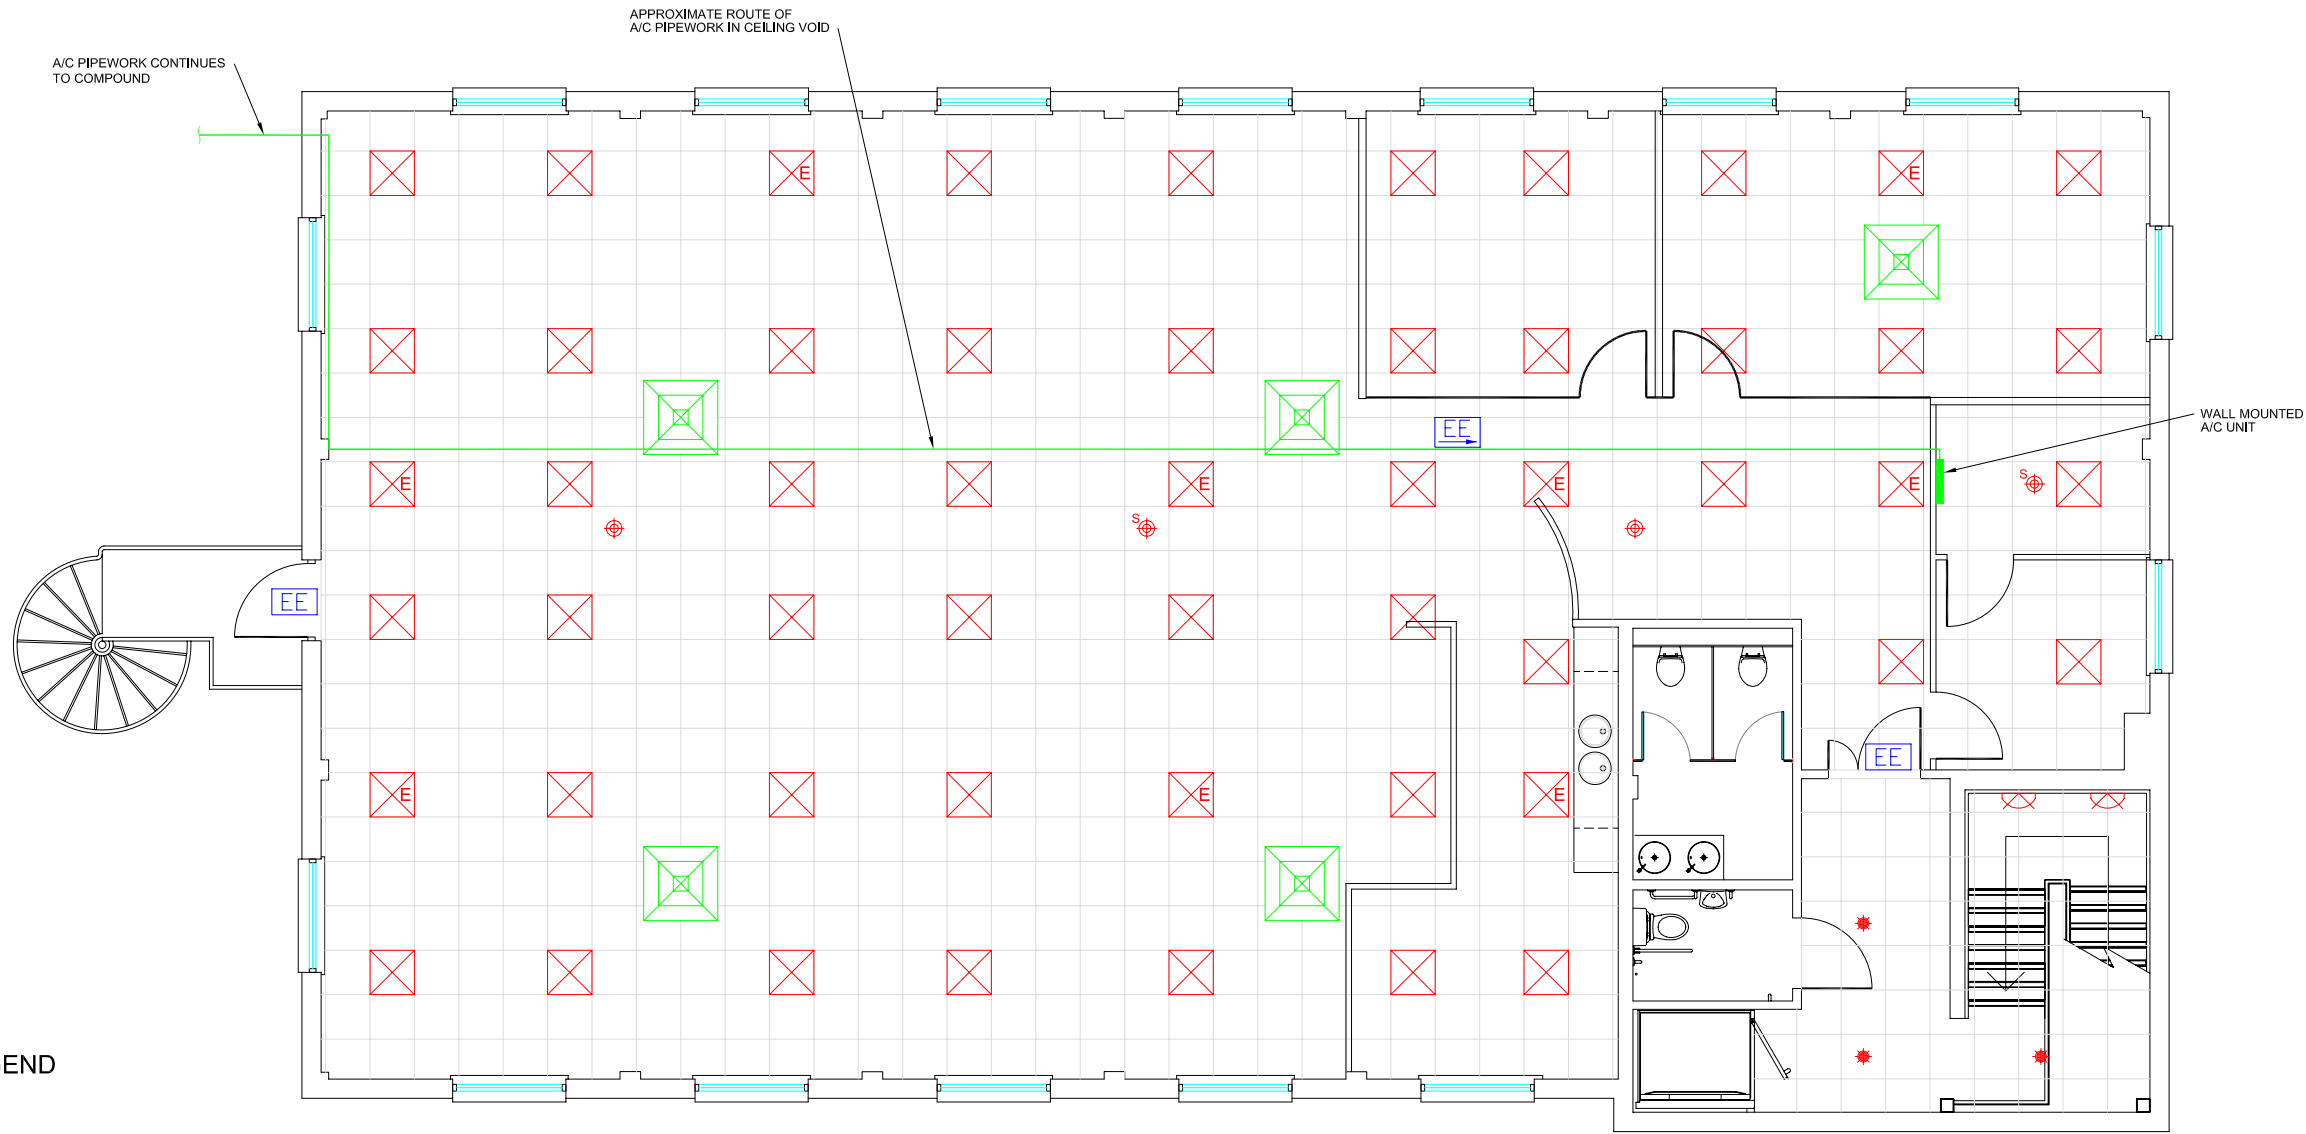

Interior Resolutions
 59 Langborough Road
 Wokingham
 Berkshire
 RG40 2BU
 Tel: 07854 886 086
 www.interiorresolutions.co.uk

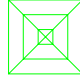CLIENT: SP
 PROJECT: UNIT 5, WINNERSH FIELDS
 DRAWING: FIRST FLOOR PROPOSED LAYOUT
 DATE: 13/11/09 SCALE: 1:50 @ A1
 DRAWN: W001 A

All dimensions to be verified on site. This design and the drawings together with the information contained herein are copyright and may not be reproduced or put into circulation without the prior written permission of Interior Resolutions.



LEGEND

-  A/C GRILLE
-  600x600 LUMINAIRE
-  EMERGENCY LUMINAIRE
-  DOWNLIGHTER
-  WALL LIGHT
-  SMOKE DETECTOR
-  SMOKE DETECTOR WITH SOUNDER
-  SELF ILLUMINATED EMERGENCY EXIT SIGN
-  EMERGENCY EXIT DIRECTION SIGN

INTERIOR RESOLUTIONS

Interior Resolutions
 59 Langborough Road
 Wokingham
 Berkshire
 RG40 2BU
 Tel:07854 886 086

www.interiorresolutions.co.uk

CLIENT:
 SP UNIT 4, CITY LIMITS,
 CUTBUSH LANE, READING
 PROJECT:

DRAWN BY:


FIRST FLOOR, PROPOSED

REFLECTED CEILING LAYOUT

DATE: 04/11/09 SCALE: 1:50

DRG No: W002 A

All dimensions to be verified on site. This design and the drawings together with the information contained herein are copyright and may not be reproduced or put to use without the prior written permission of Interior Resolutions.

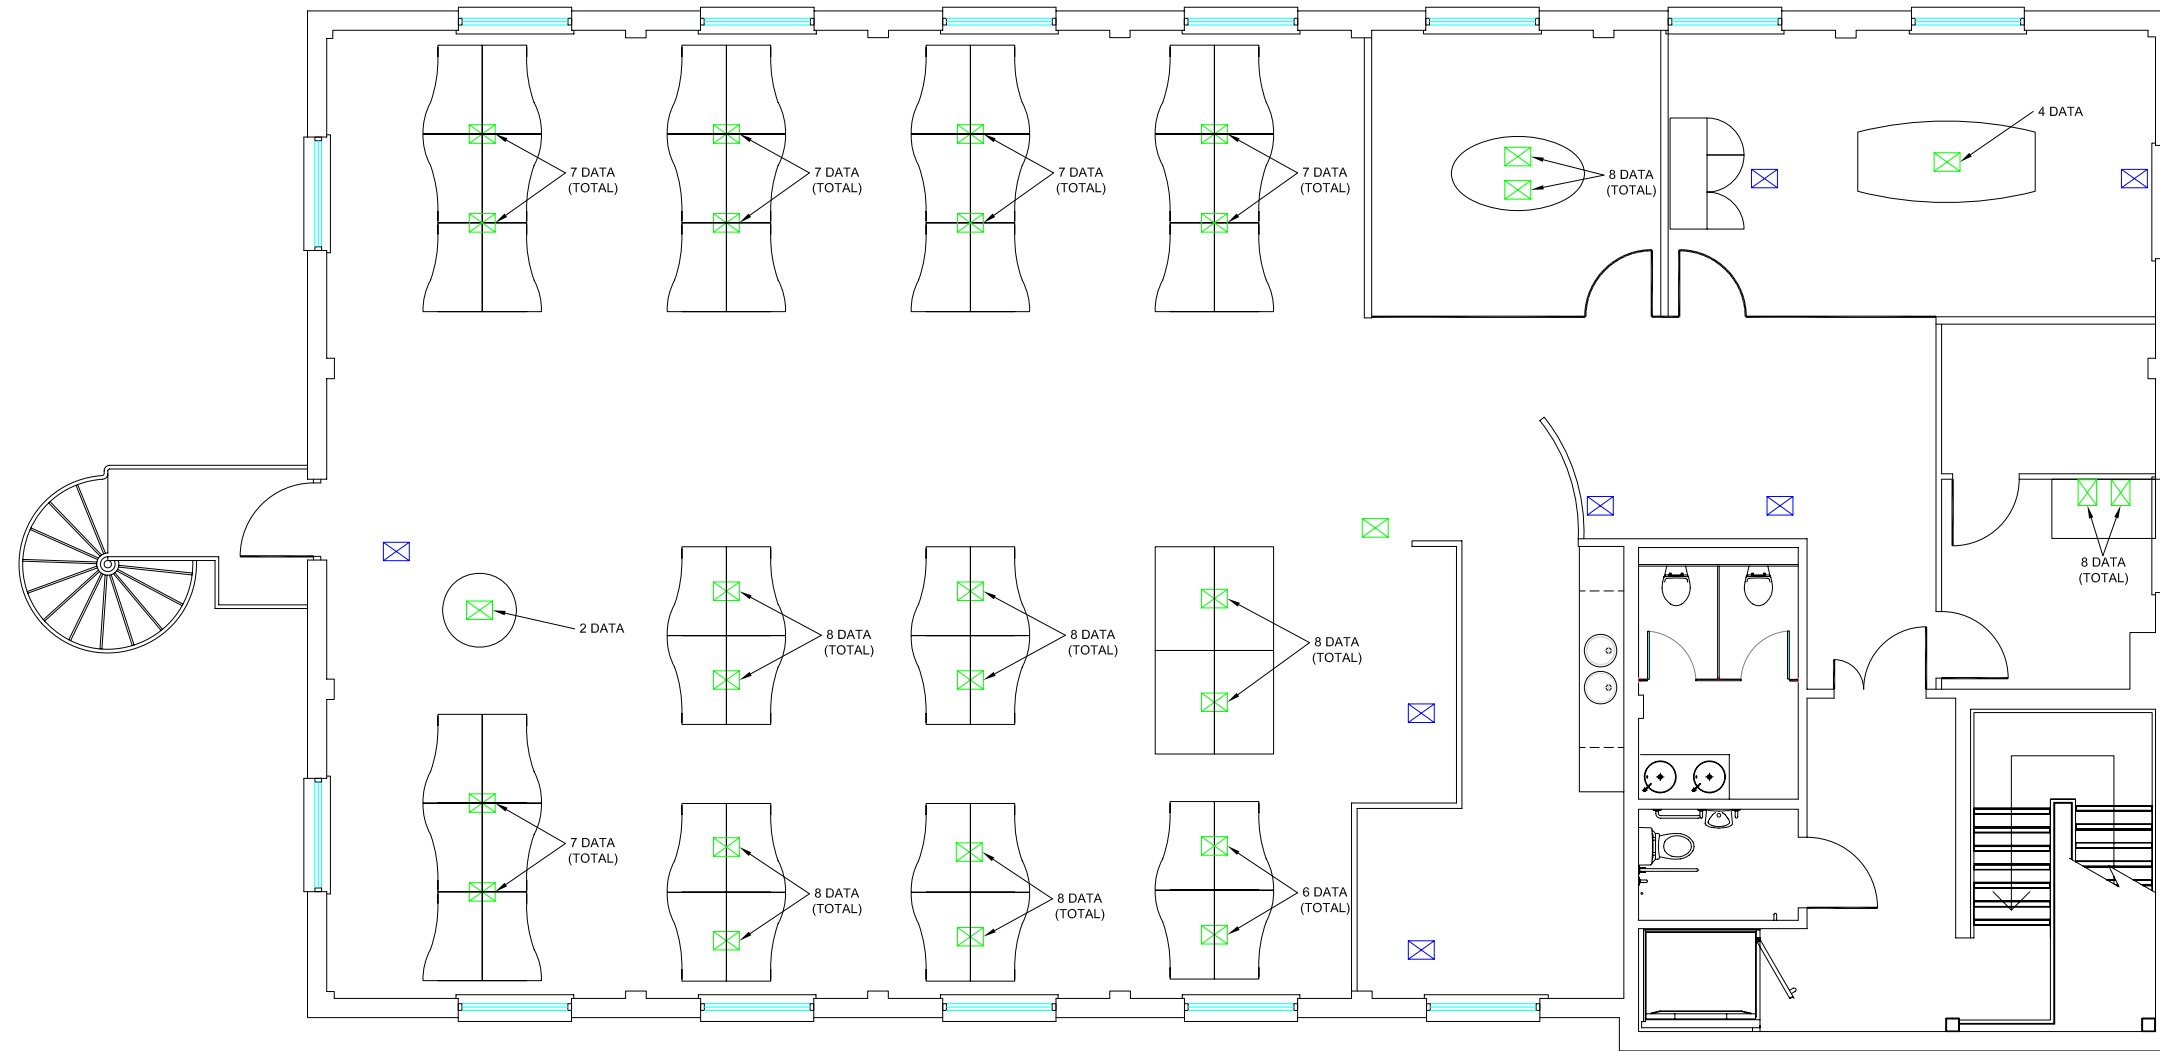

LEGEND

- EXISTING FLOORBOX
- REPOSITIONED FLOORBOX

INTERIOR RESOLUTIONS

Interior Resolutions
 59 Langborough Road
 Wokingham
 Berkshire
 RG40 2BU
 Tel:07854 886 086


www.interiorresolutions.co.uk

CLIENT:
 SP UNIT 4, CITY LIMITS,
 CUTBUSH LANE, READING
 PROJECT:





DRAWING:
 FIRST FLOOR
 PROPOSED FLOORBOX LAYOUT

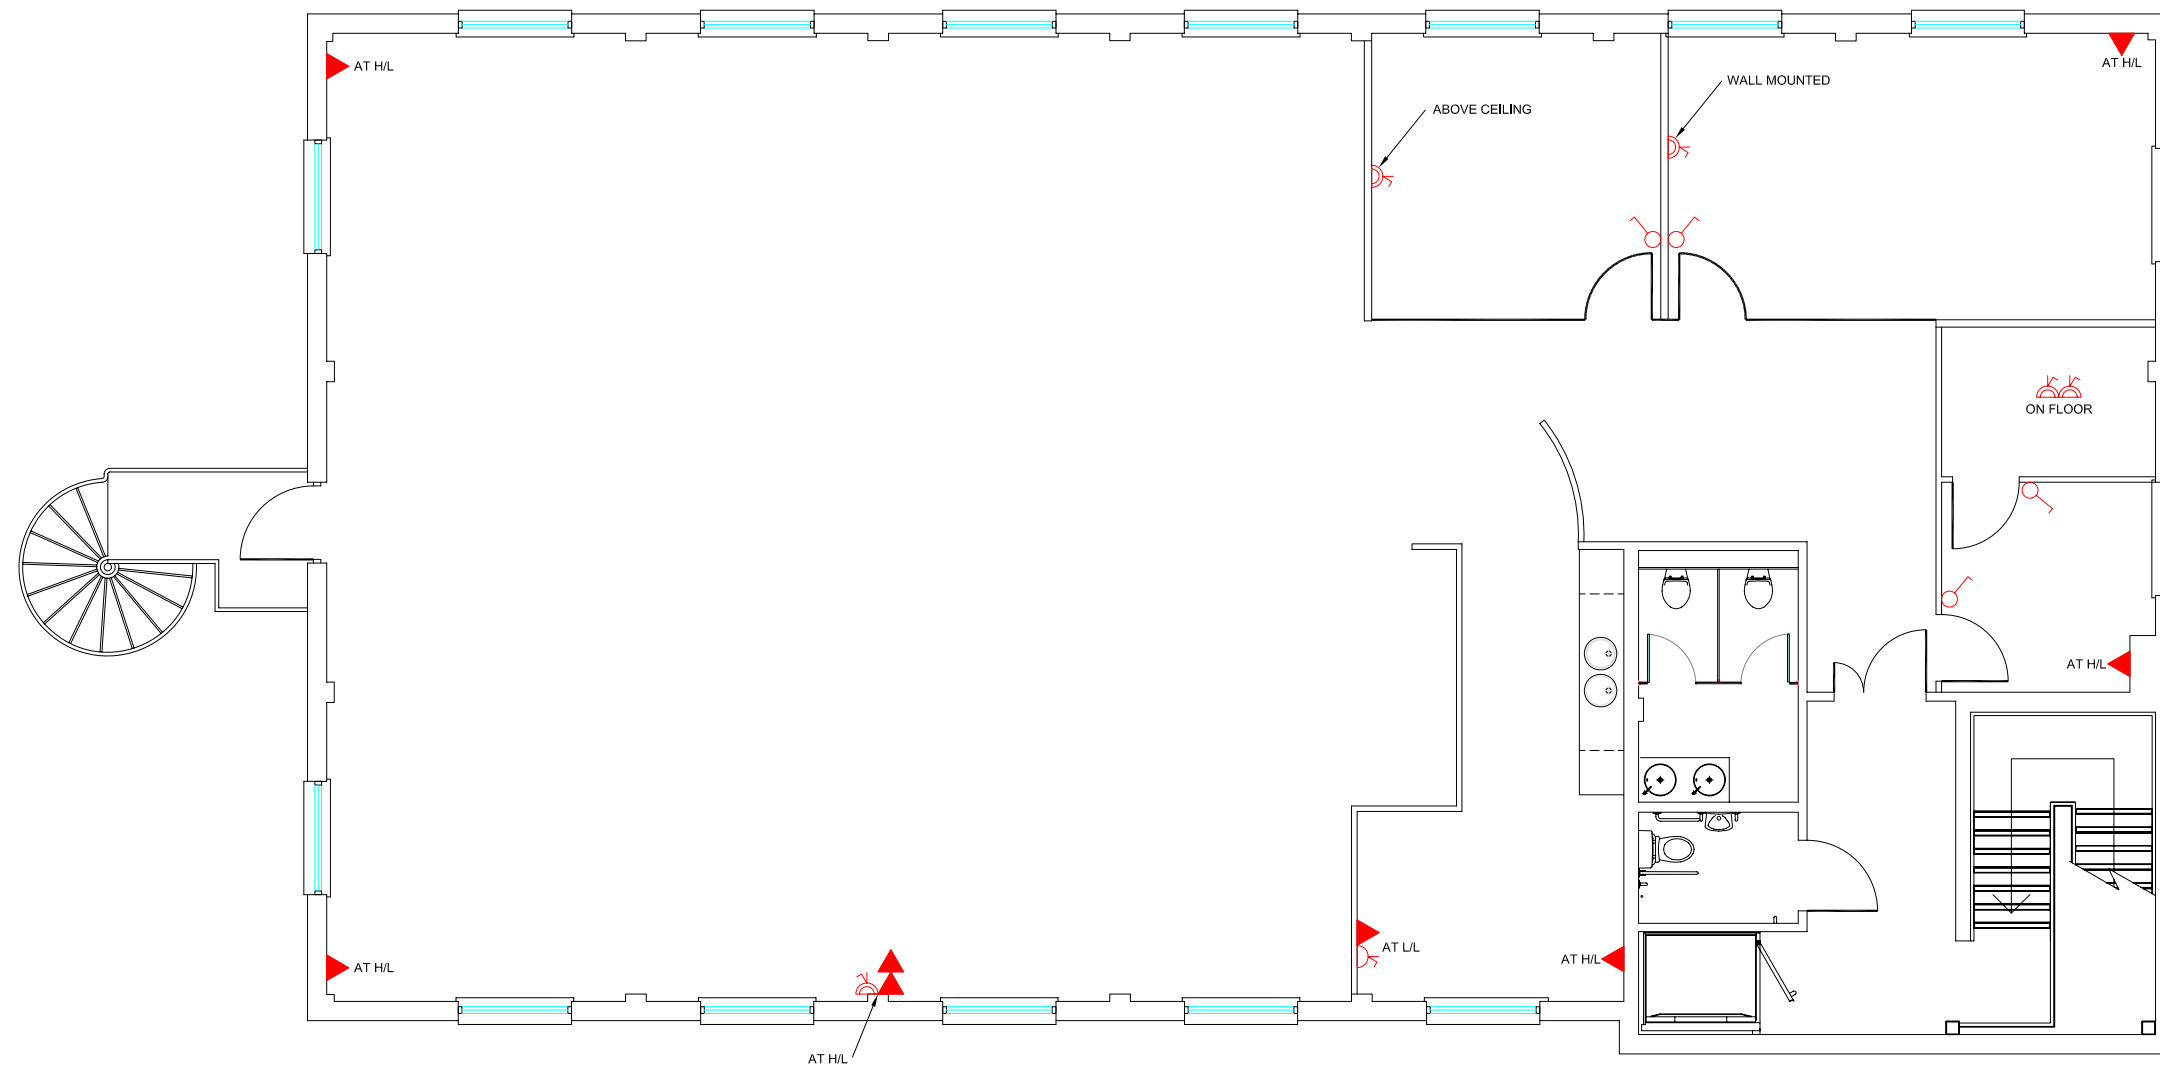DATE: 04/11/09 SCALE: 1:50
 DRAWN BY: W003

All dimensions to be verified on site. This design and the drawings together with the information contained herein are copyright and may not be reproduced or put into circulation without the prior written permission of Interior Resolutions.



LEGEND

-  SINGLE POWER SOCKET
-  DOUBLE POWER SOCKET
-  LIGHT SWITCH
-  DATA POINT

INTERIOR RESOLUTIONS

Interior Resolutions
 59 Langborough Road
 Wokingham
 Berkshire
 RG40 2BU
 Tel:07854 886 086

www.interiorresolutions.co.uk

CLIENT:
 SP UNIT 4, CITY LIMITS,
 CUTBUSH LANE, READING
 PROJECT:

DRAWING:
 FIRST FLOOR
 PROPOSED LOW LEVEL SERVICES

DATE: 27/01/10	SCALE: 1:50
DRAWN: W004	

All dimensions to be verified on site. This design and the drawings together with the information contained herein are copyright and may not be reproduced or put into circulation without the prior written permission of Interior Resolutions.