



0m 4m 8m 12m 16m 20m


VISUAL SCALE 1:200 @ A1

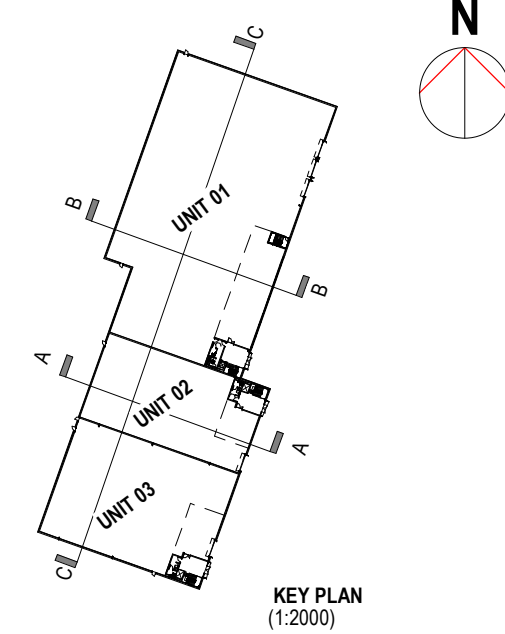


The contractor is to check all dimensions on site and report any discrepancies to the Architect.
All rights described in chapter IV of the copyright, designs and patents act 1988 have been generally asserted.
Notes

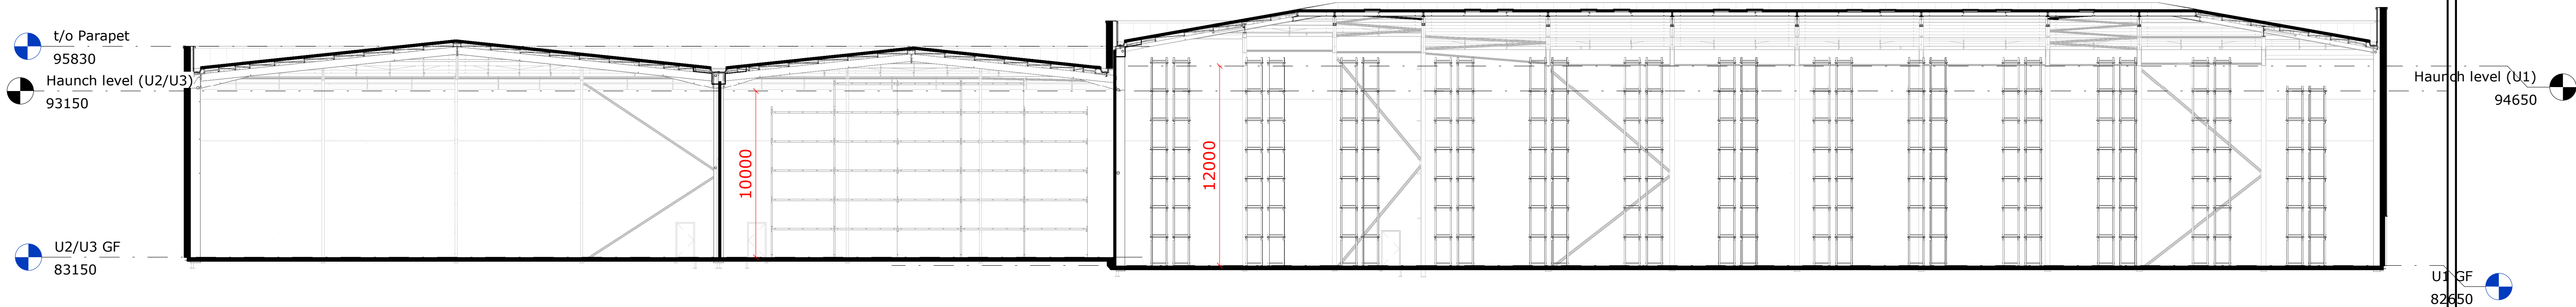


Section CC Copy 2
SCALE: 1 : 200

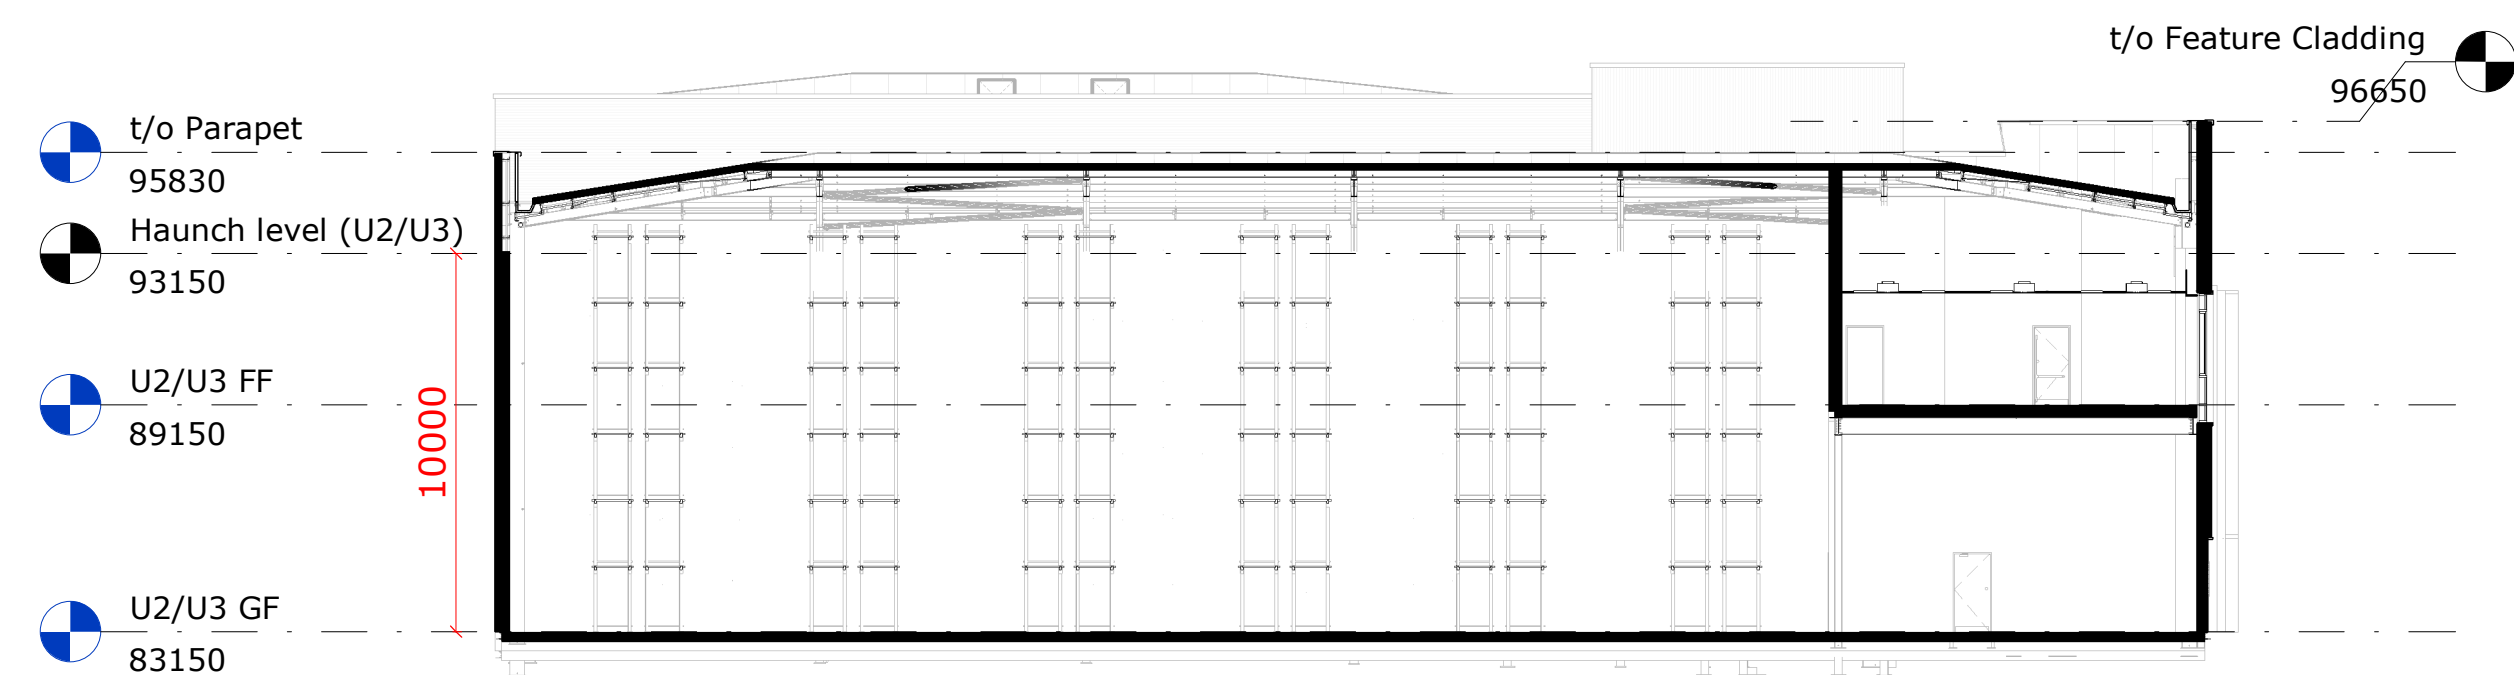


Section AA Copy 2
SCALE: 1 : 200

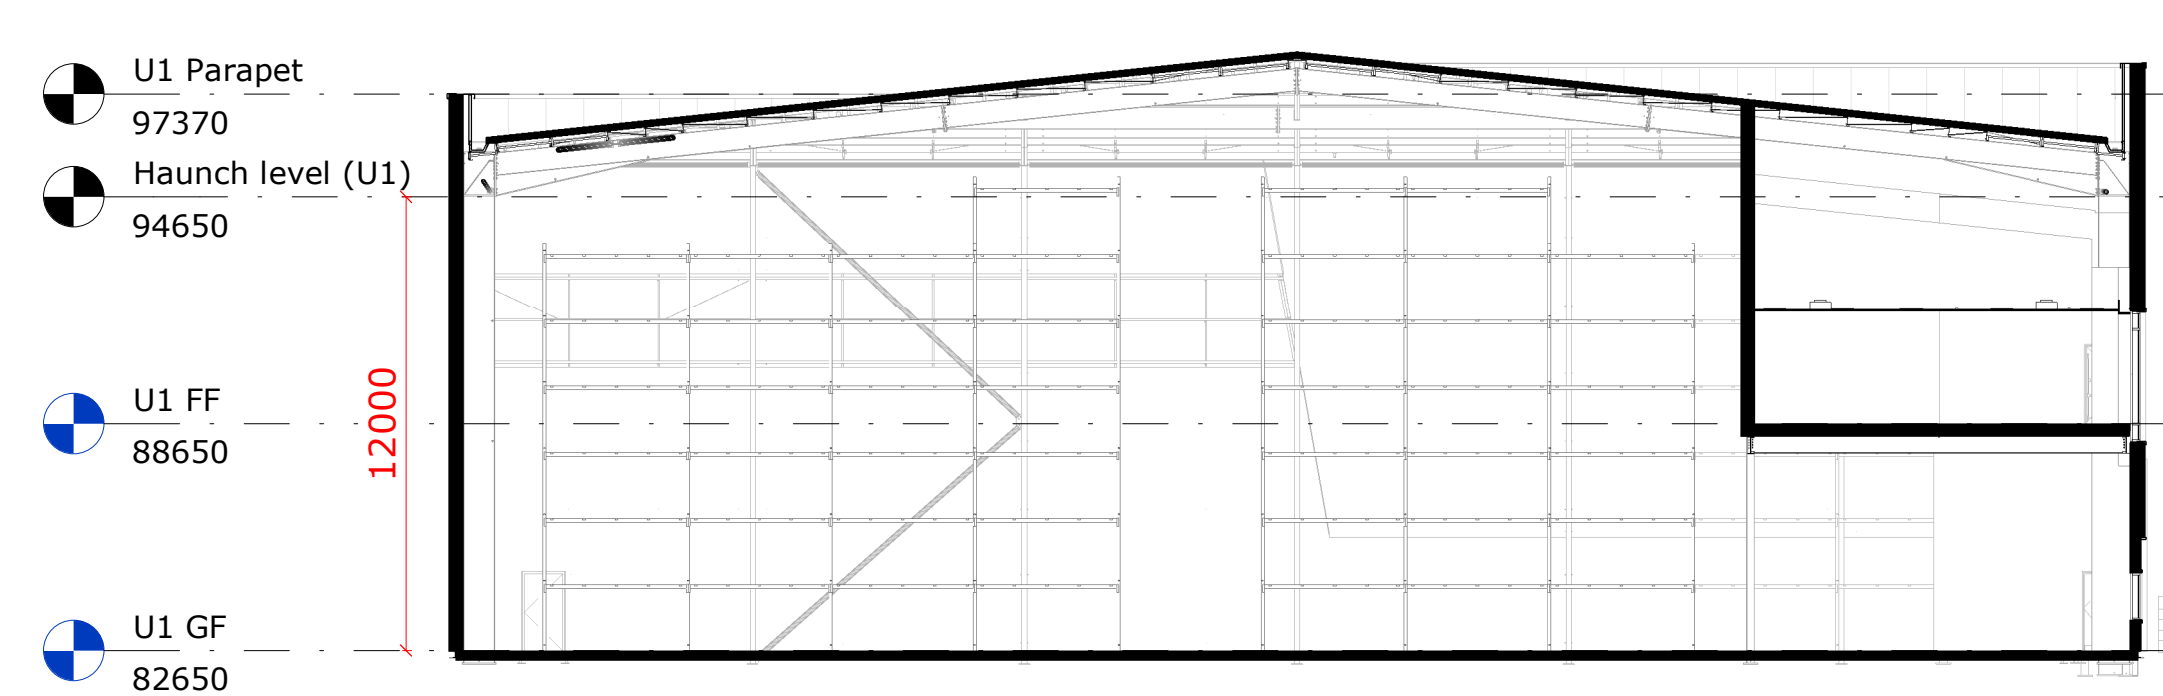

Section BB Copy 2
SCALE: 1 : 200

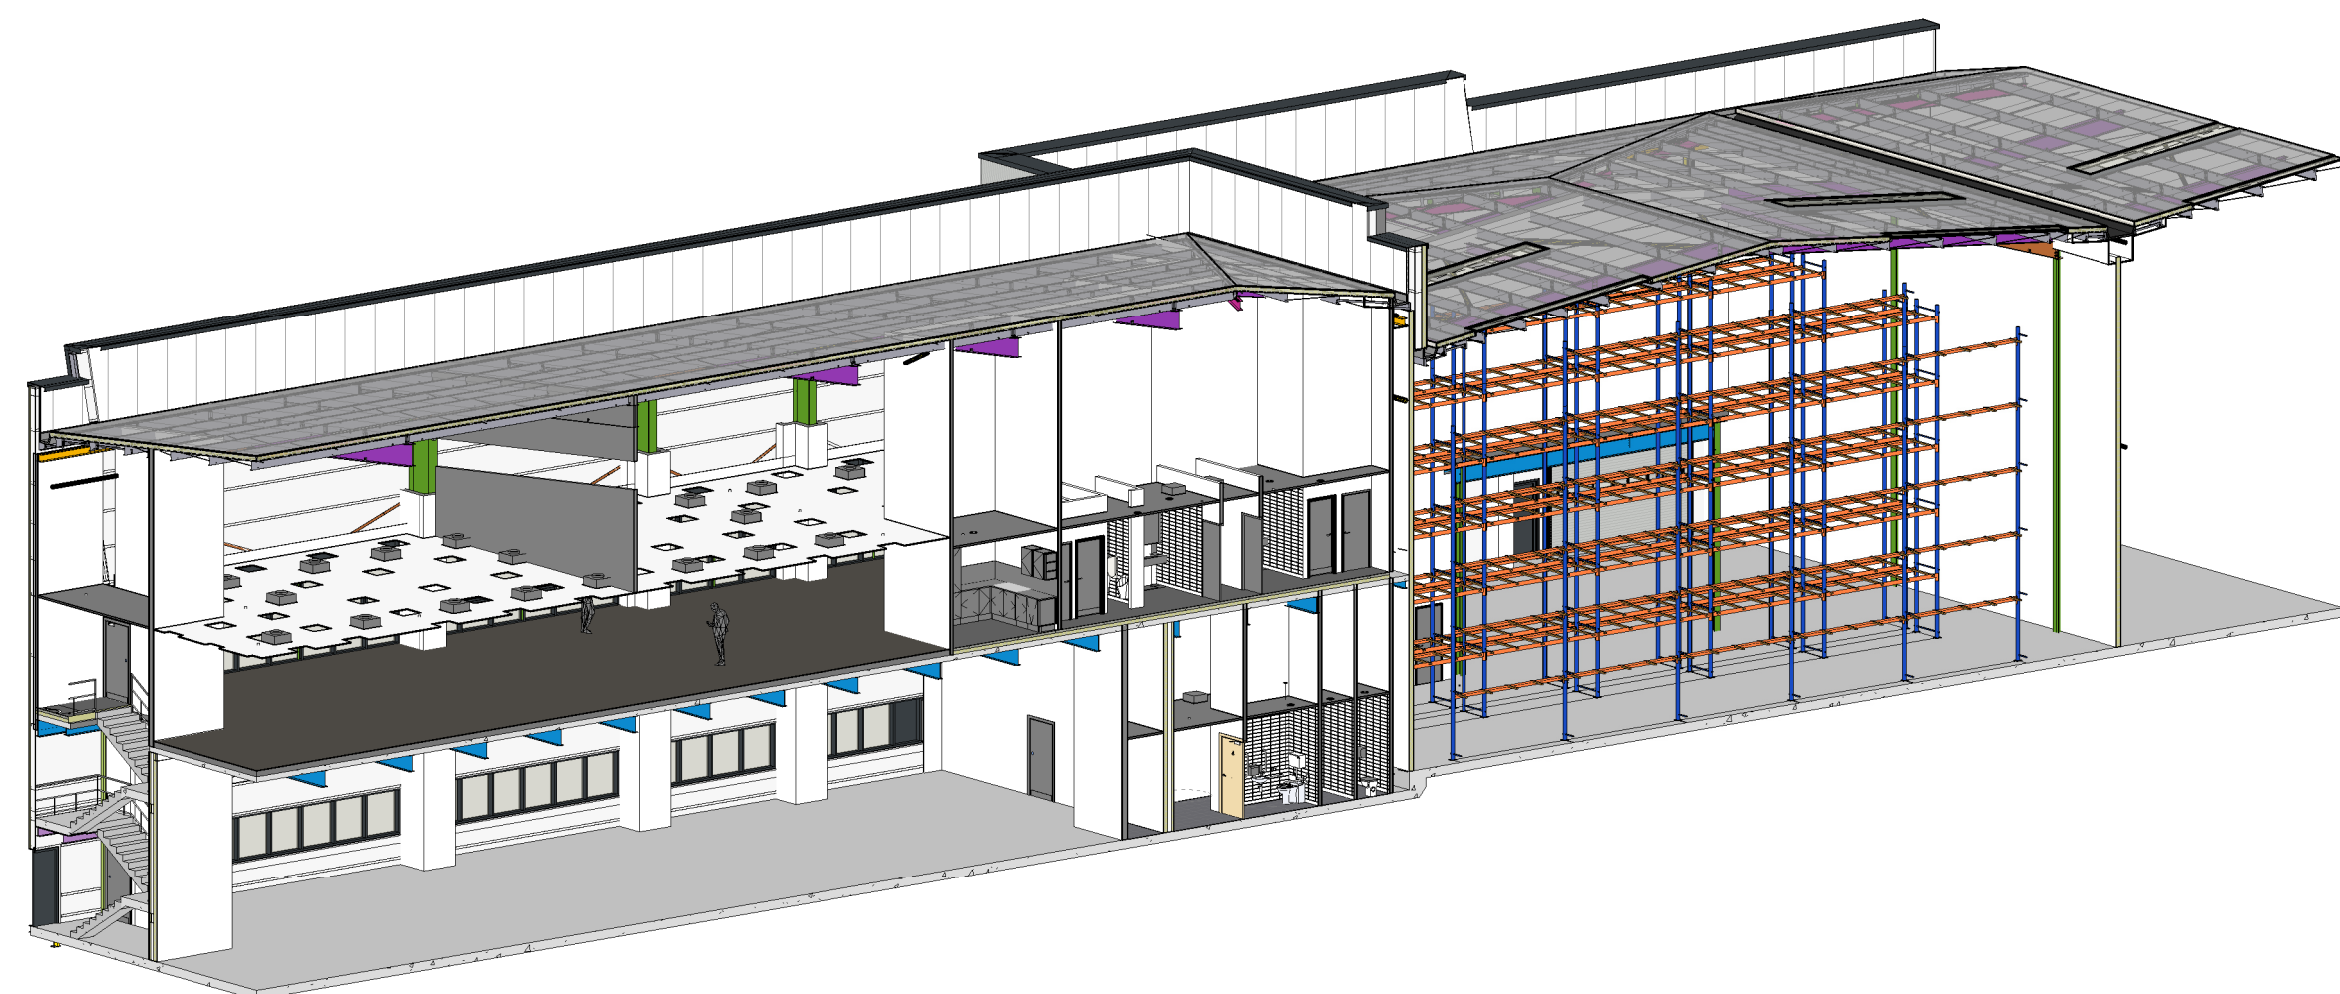

3D Section Box - Unit 01 Office Copy 1
SCALE:

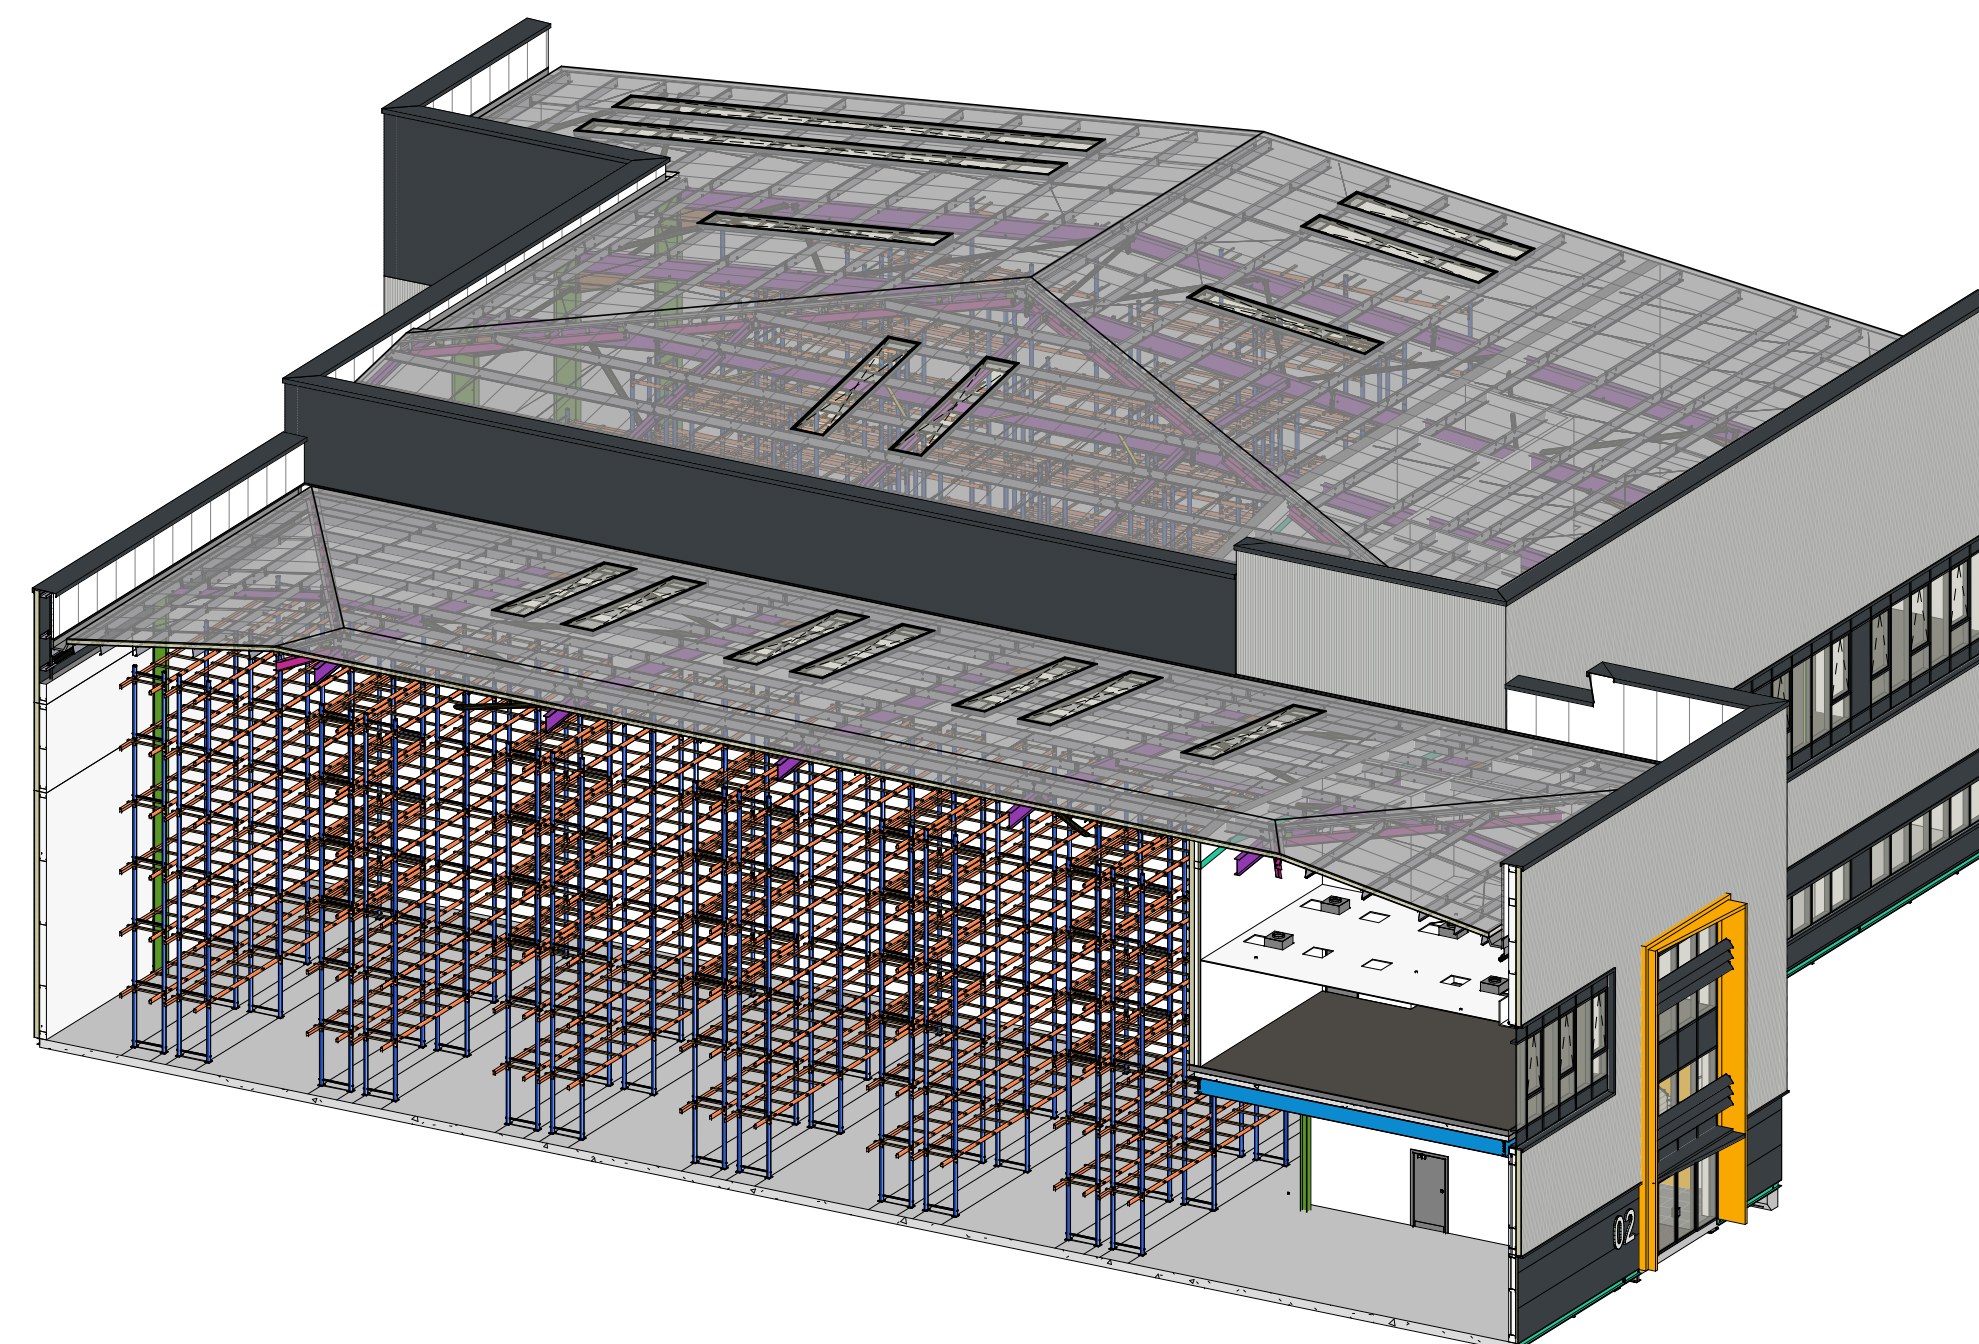

3D Section Box - Unit 02 Office Copy 1
SCALE:

P1	Indicative Racking Layouts	Date 85	CC	JD
Rev	Description	Date	By	Chk

First Floor
3 Bleeding Heart Yard
London EC1N 8SJ
Telephone +44 (0)203 8746707
Website www.jeffersonsheard.com



Project
Tewin Road, Welwyn Garden City

Drawing
Units 01 and 02 Warehouse
Indicative Racking Sections

Scale 1 : 200	Drawn CC	Date NOV 21
Drawing Purpose FOR INFORMATION	Status S0	
Ref 1734-JSA-WY-XX-DR-A-03509	Rev. P1	