


PROPOSED UNIT PLAN
SCALE: 1:500

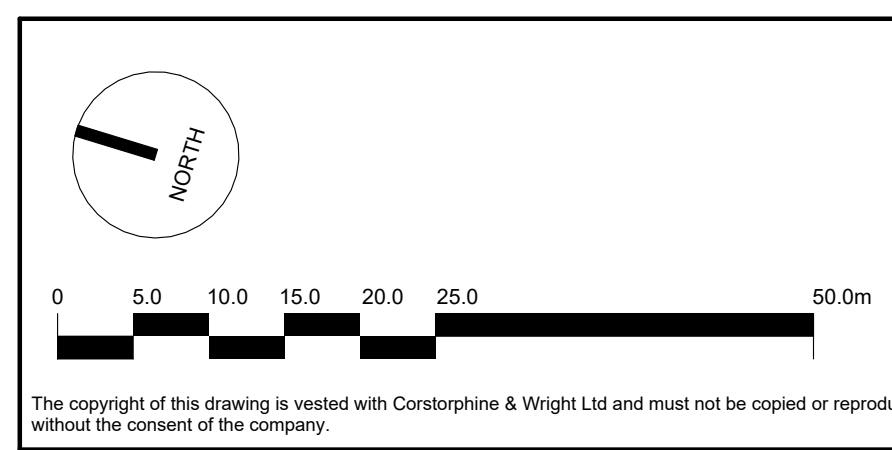

T-02	GENERAL DESIGN AMENDMENTS	29.10.25	MD	CH
T-01	GENERAL DESIGN AMENDMENTS	26.09.25	MD	CH
T-00	INITIAL ISSUE	16.09.25	NI	CH
Rev.	Description	Date	Draw.	Chk.



Client:
HILLWOOD UK

Project:
CROW LANE, NORTHAMPTON

Drawing Title:
GA - UNIT PLAN

Drawing Status:
TENDER

Corstorphine & Wright

Tamworth Studio
5 Aldergate, Tamworth, B79 7DJ
01827 671 23
corstorphine-wright.com

Drawn	Checked	Paper Size	Scale	Date	Revision
NI	CH	A1	1 : 500	AUG 2025	T-02

The copyright of this drawing is vested with Corstorphine & Wright Ltd and must not be copied or reproduced without the consent of the company.