



GF RETAIL GIA = 114m²
GF STAIRWELL GIA = 4m²

Ground Floor Plan
1 : 50

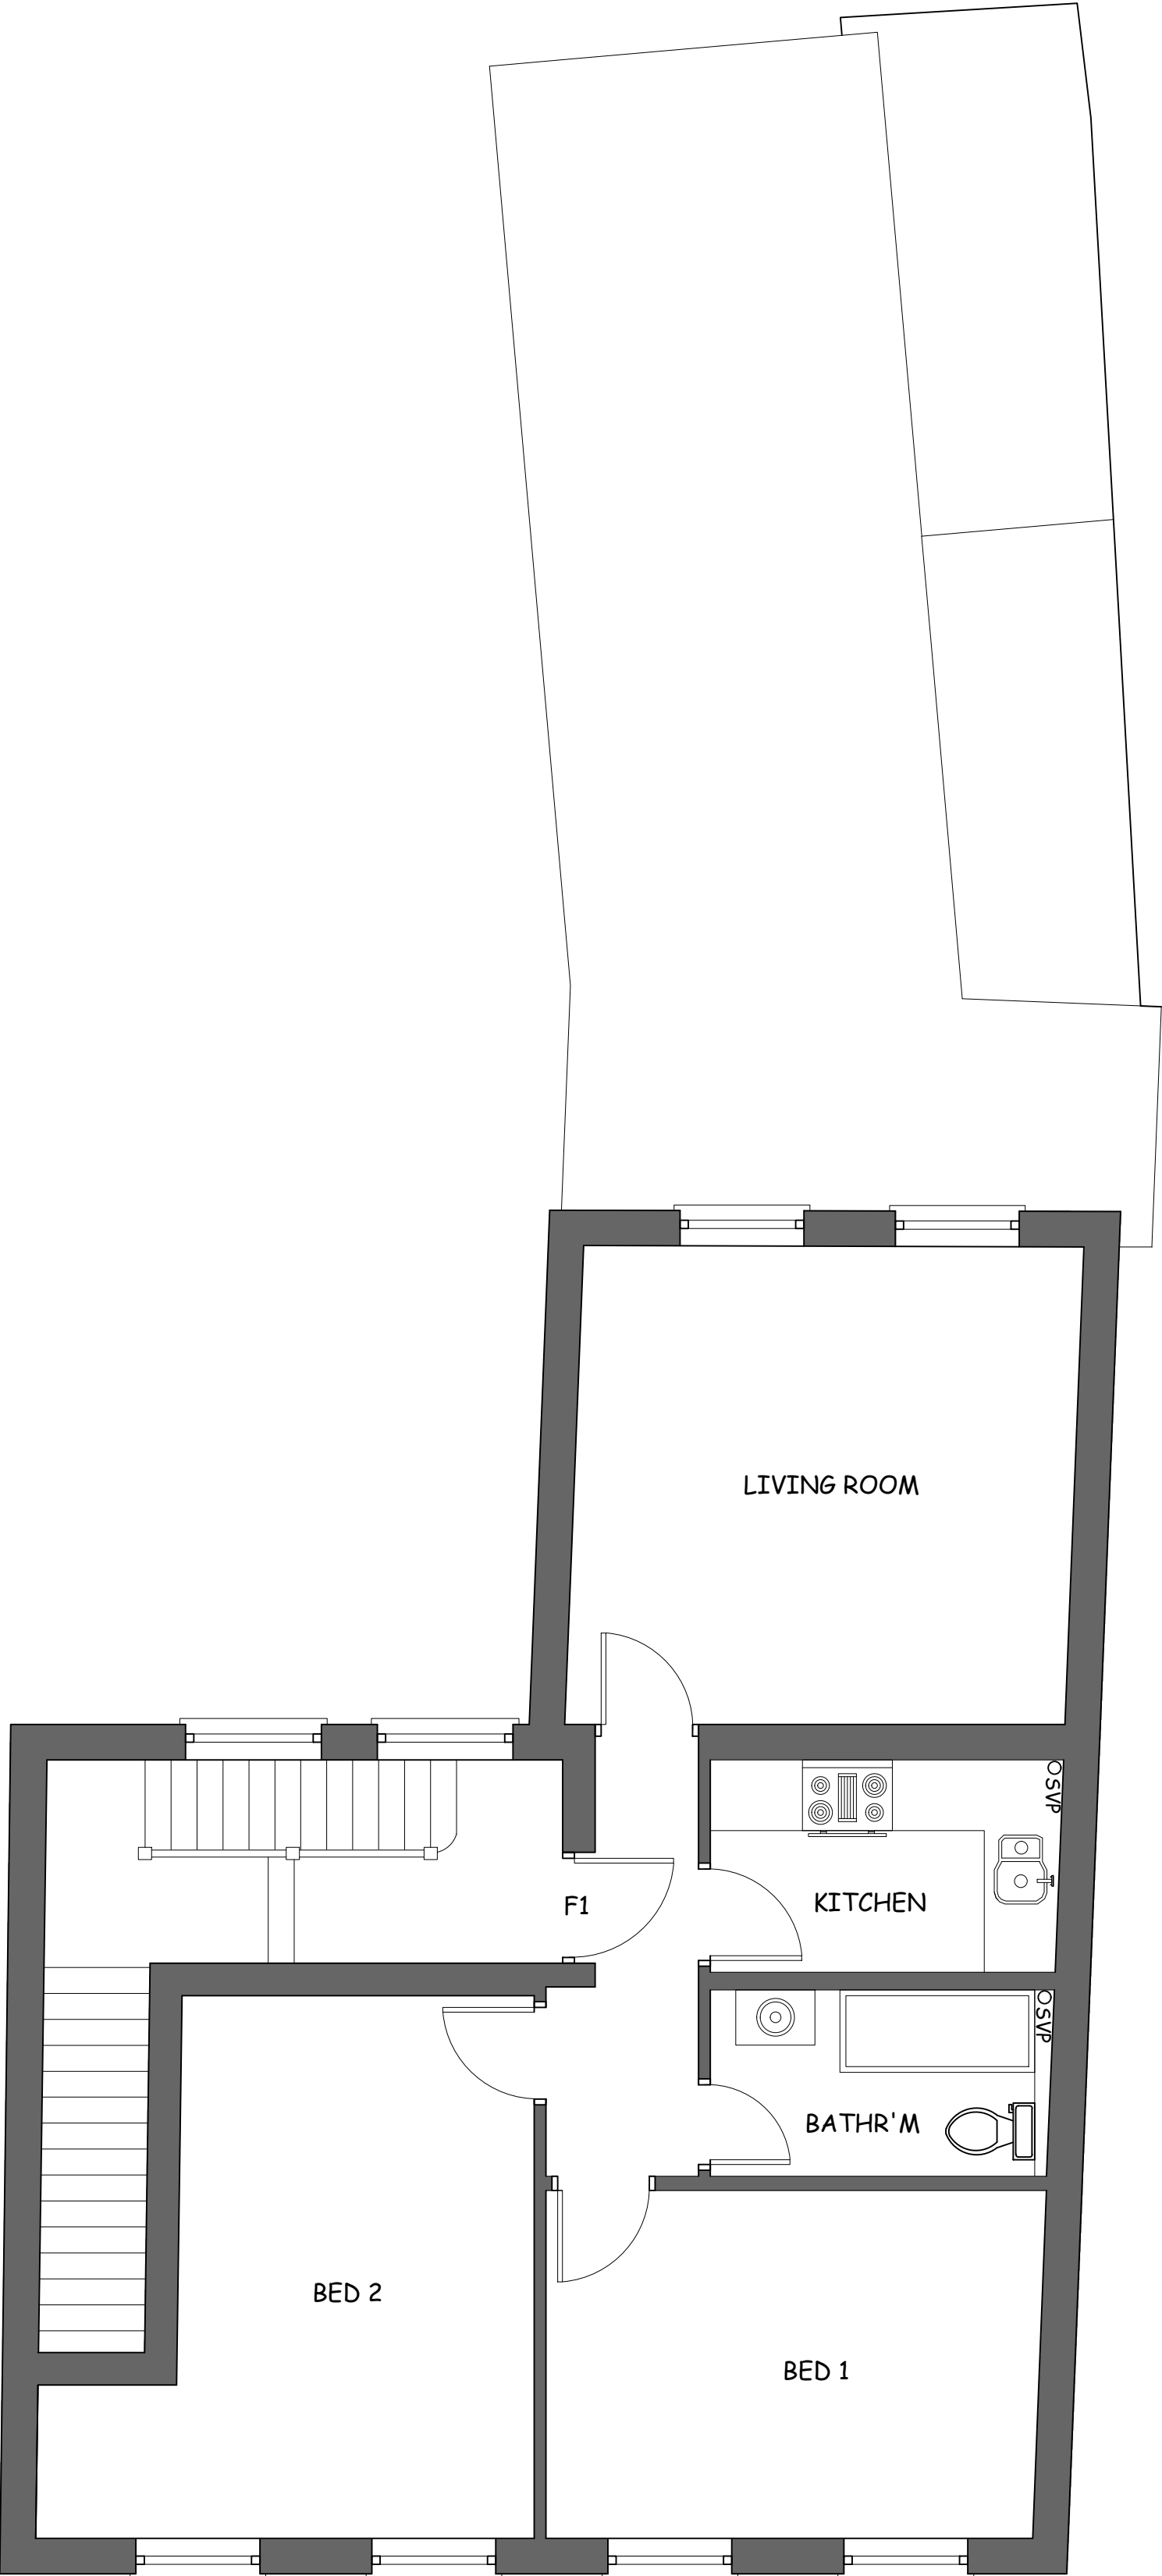

FF FLAT 1 GIA = 61m²
FF STAIRWELL GIA = 11m²

First Floor Plan
1 : 50

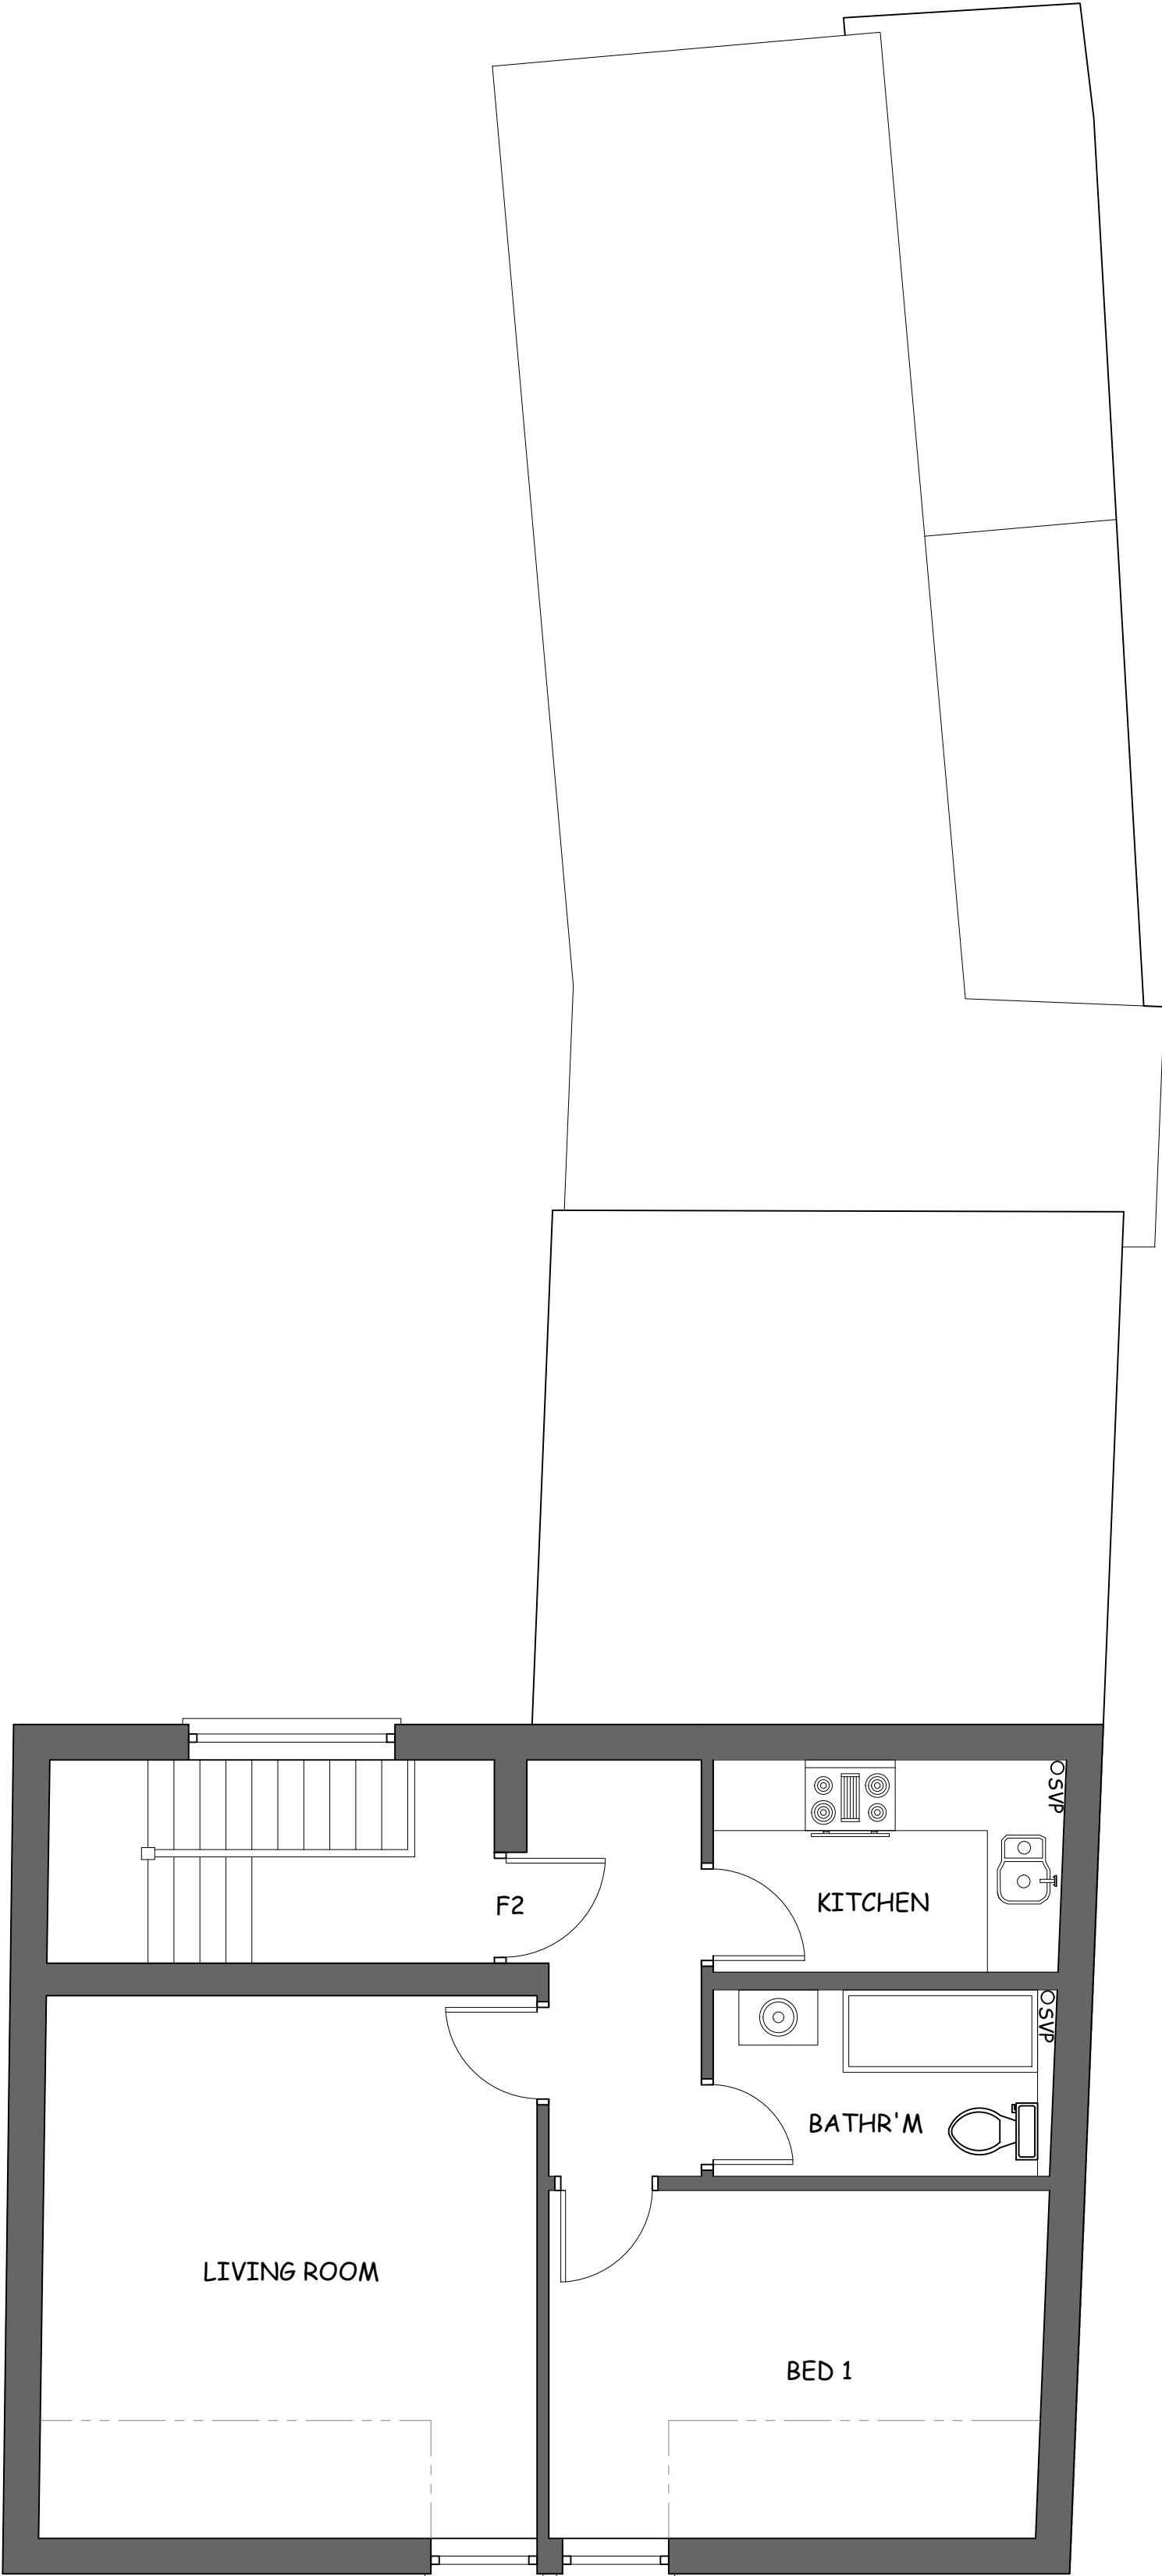

SF FLAT 2 GIA = 45m²
SF STAIRWELL GIA = 6m²

Second Floor Plan
1 : 50