


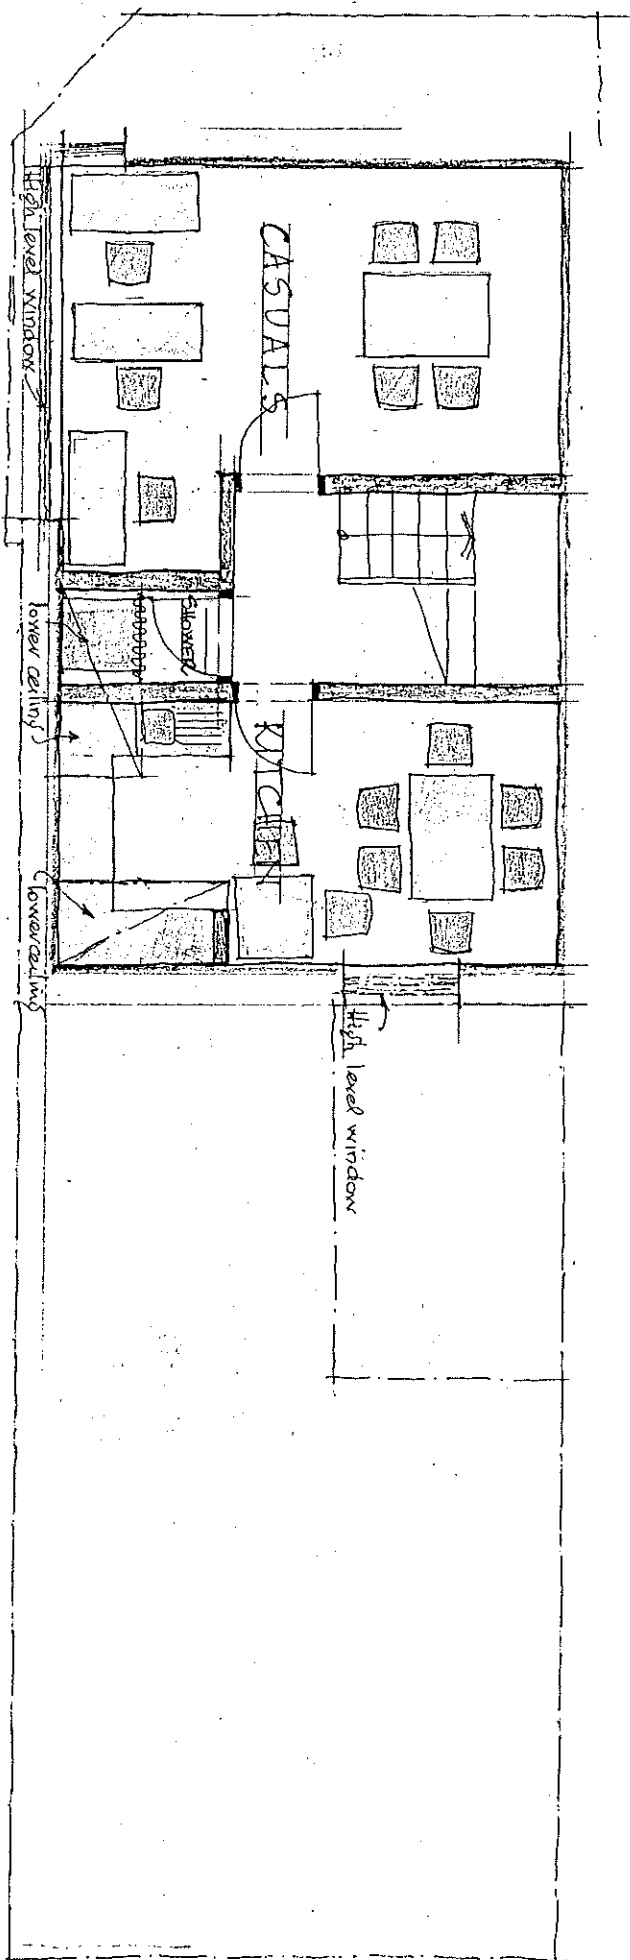


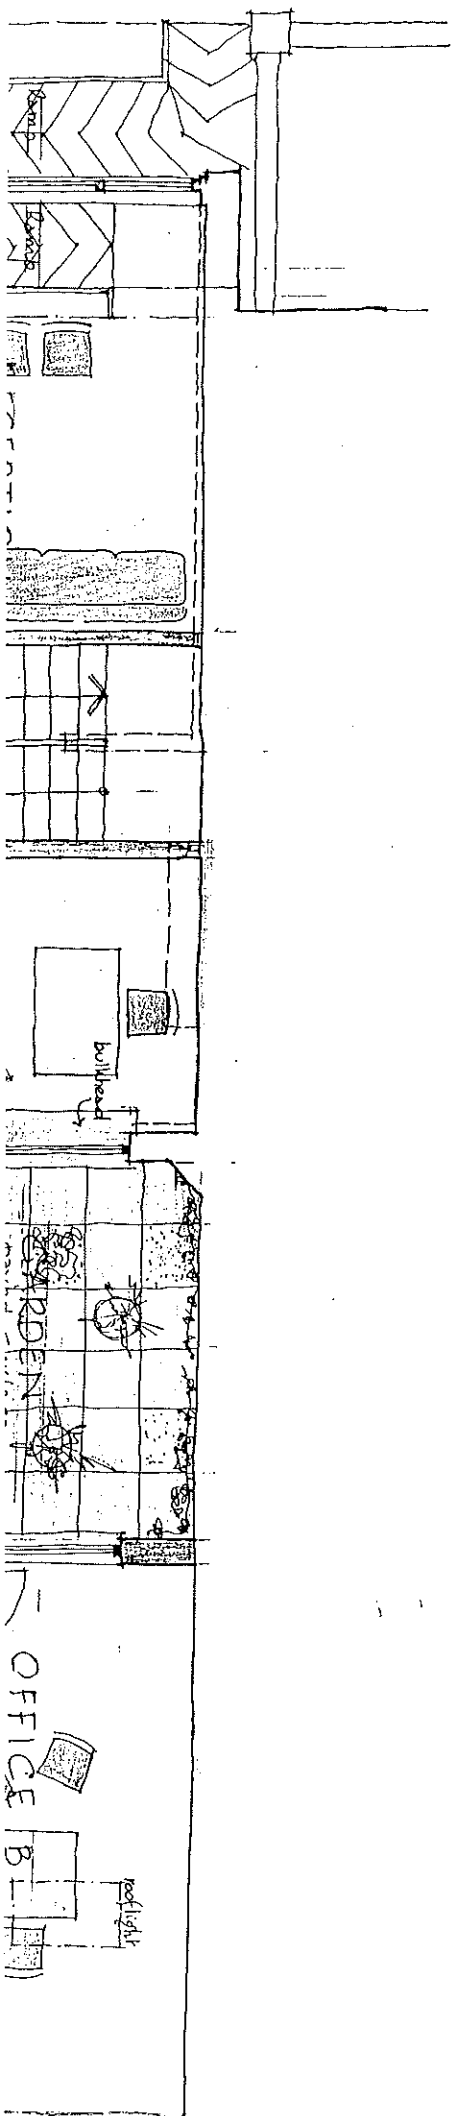



BASMENT

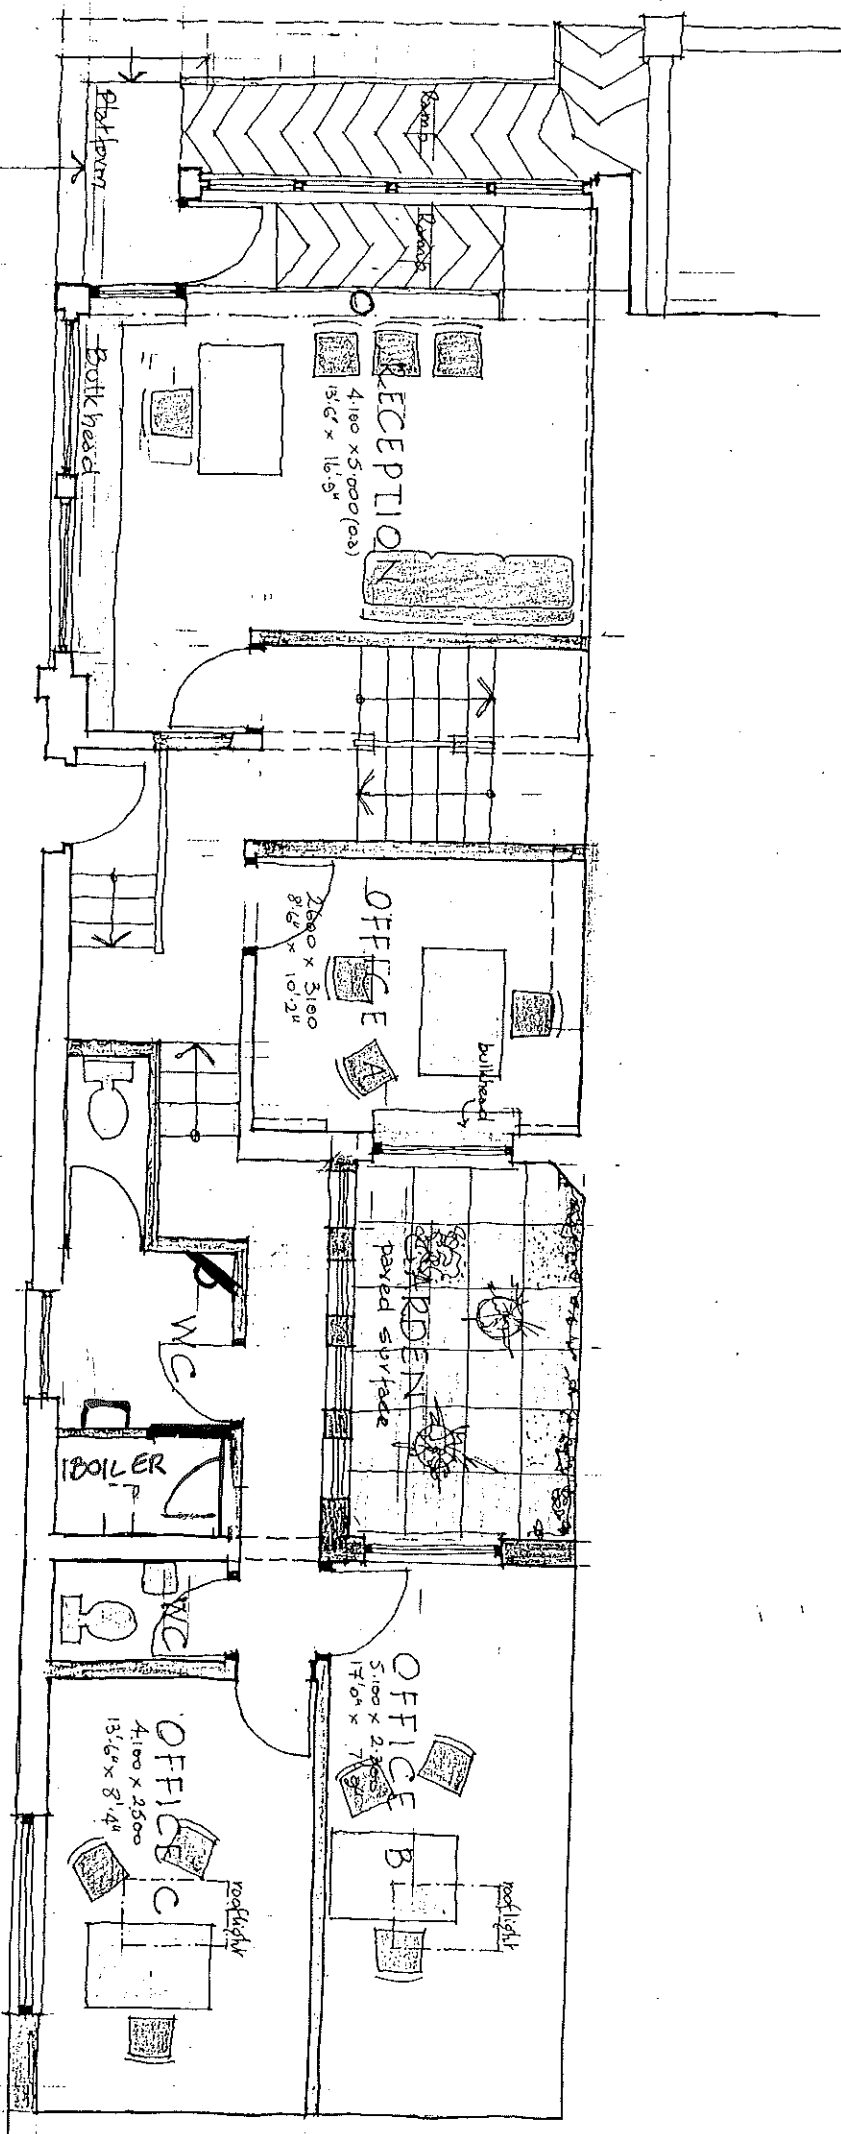


BASEMENT

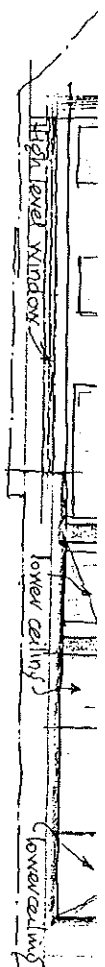


GROUND FLOOR

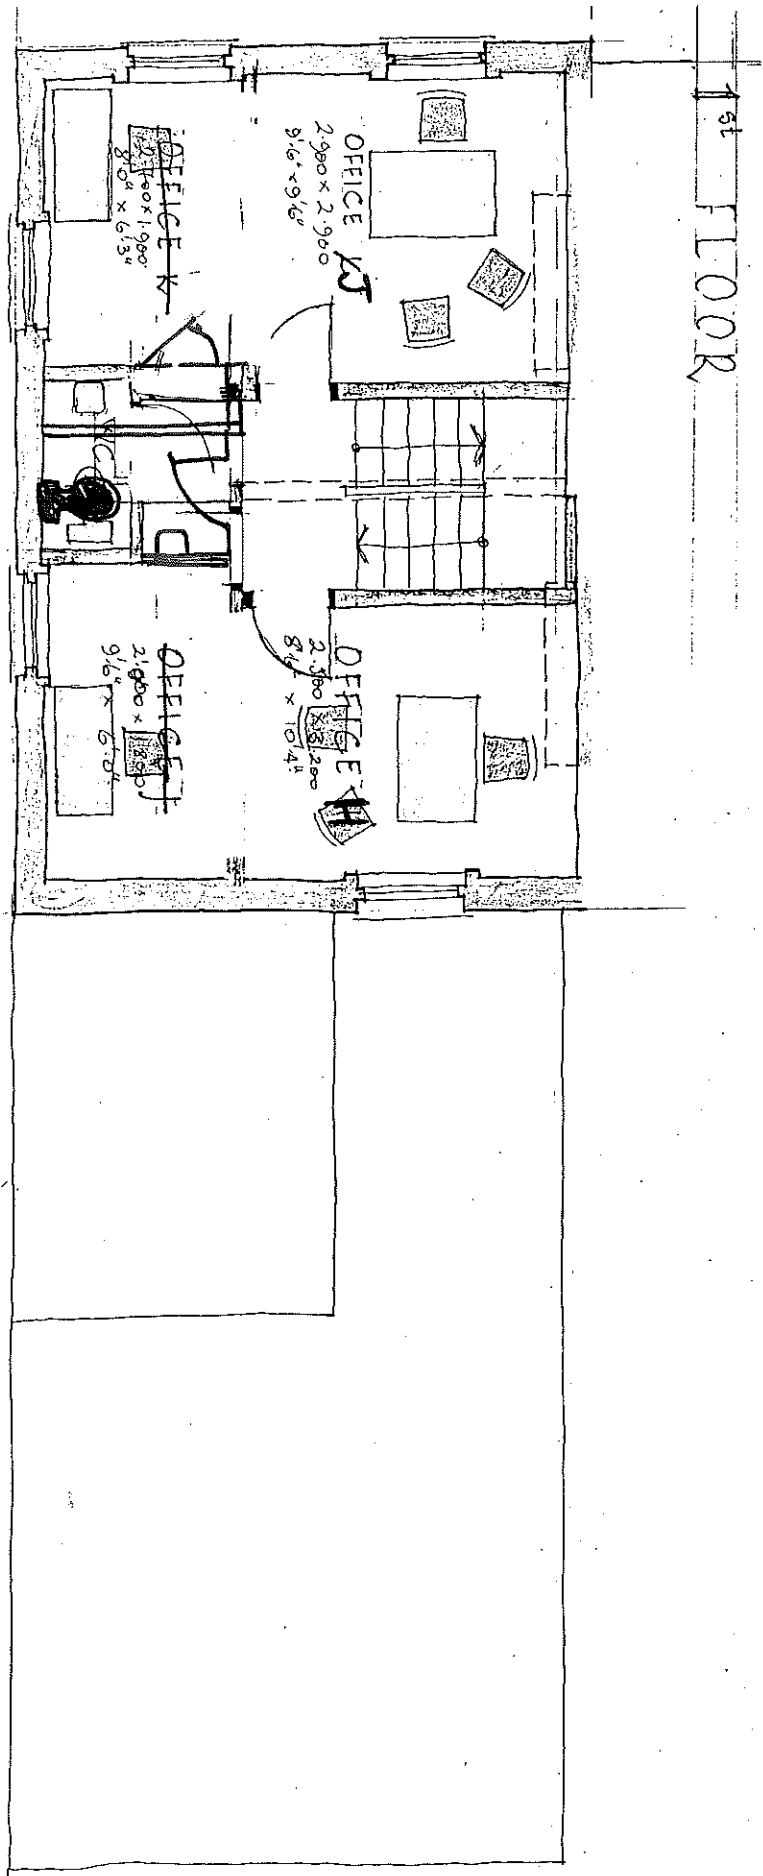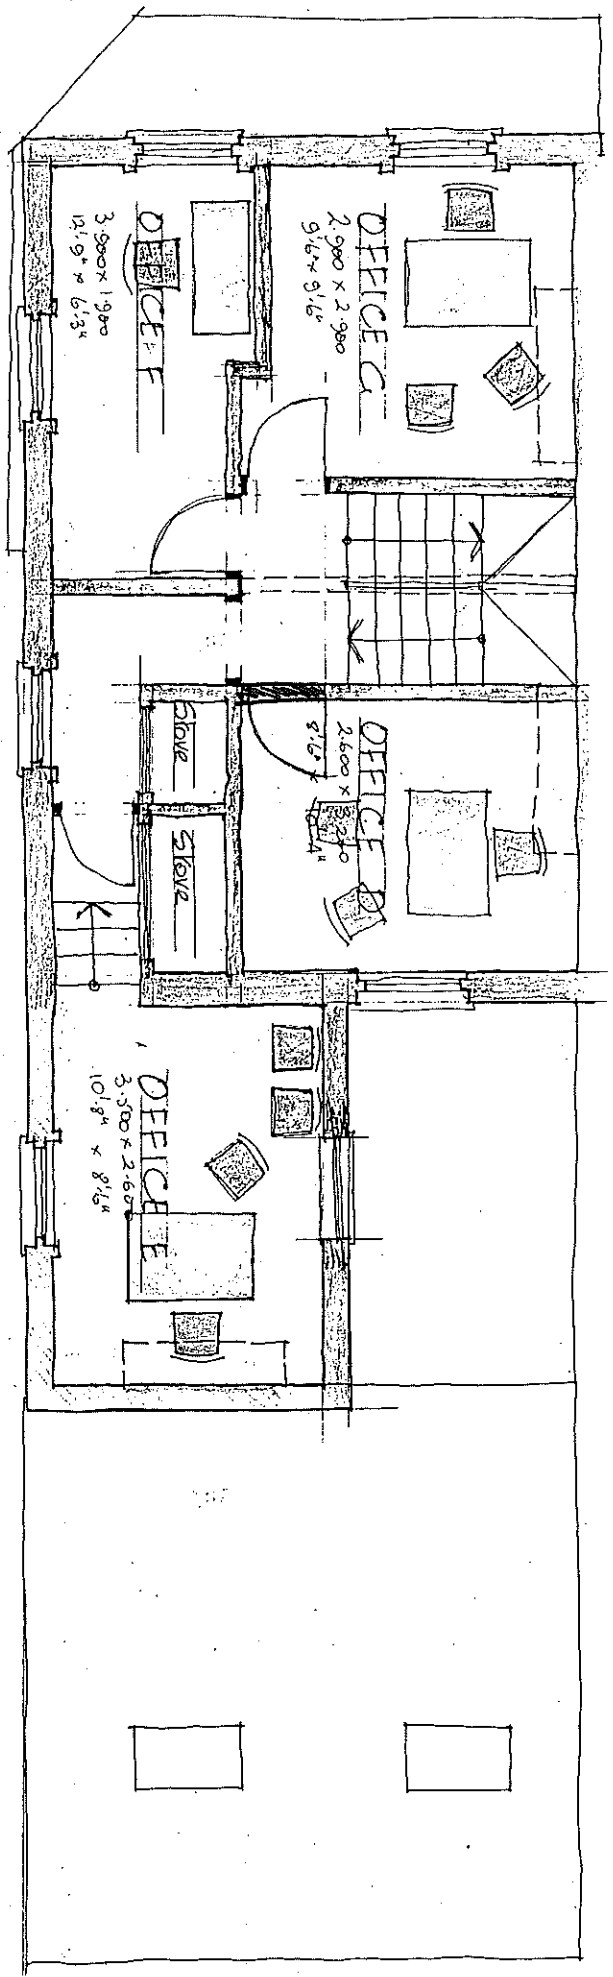

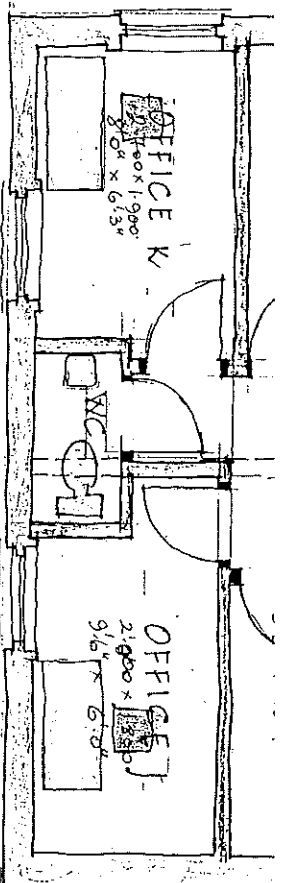

2nd FLOOR

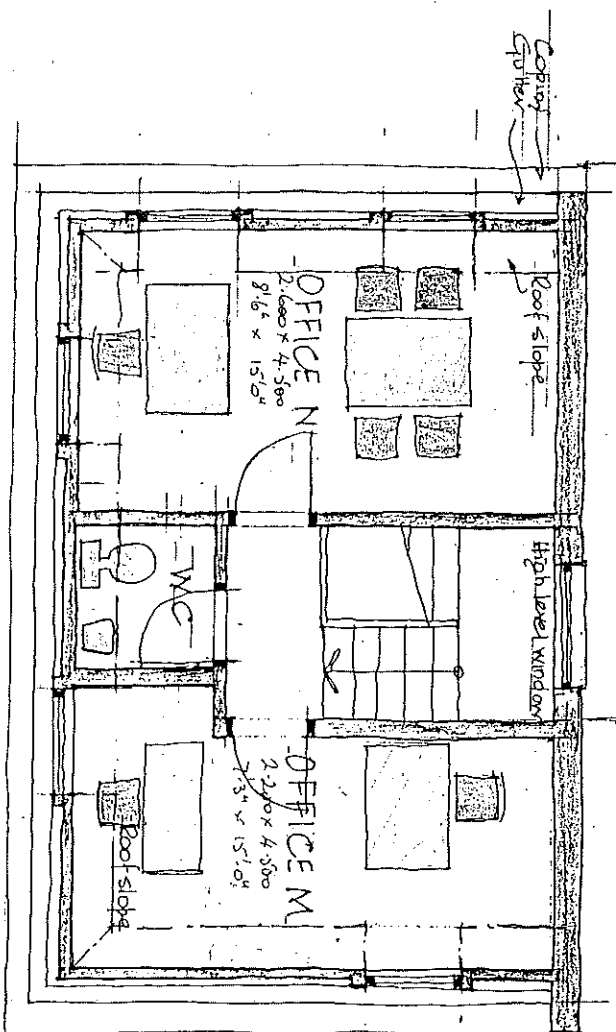

3rd FLOOR

REVISIONS:

PROPOSED REBUILD
of 41, REEDWORTH STREET
for G. HOCKFIELD & CO.

ALAN MITCHELL AND PARTNER
Chartered Architect

14, ELK GROVE ROAD, LONDON, SW13 0BT

Telephone
081-876 4497

Facsimile
081-876 3460

1557/2
Scale 1/150
based on survey by
others