

Edwin Thompson

FIFTEEN Rosehill
Montgomery Way
Carlisle, CA1 2RW

Second Floor - County House


14/15 Hatton Garden, London. EC1N 8AT

SCALE :
As Indicated @ A3


DATE :
3/31/2014

MAP FILENAME :
CJS/W294

Pear Technology Services Ltd, Email info@peartechology.co.uk
Maps based on Ordnance Survey MasterMap or 1:25000 Mid-scale data with
the permission of the Controller of HMSO. © Crown Copyright

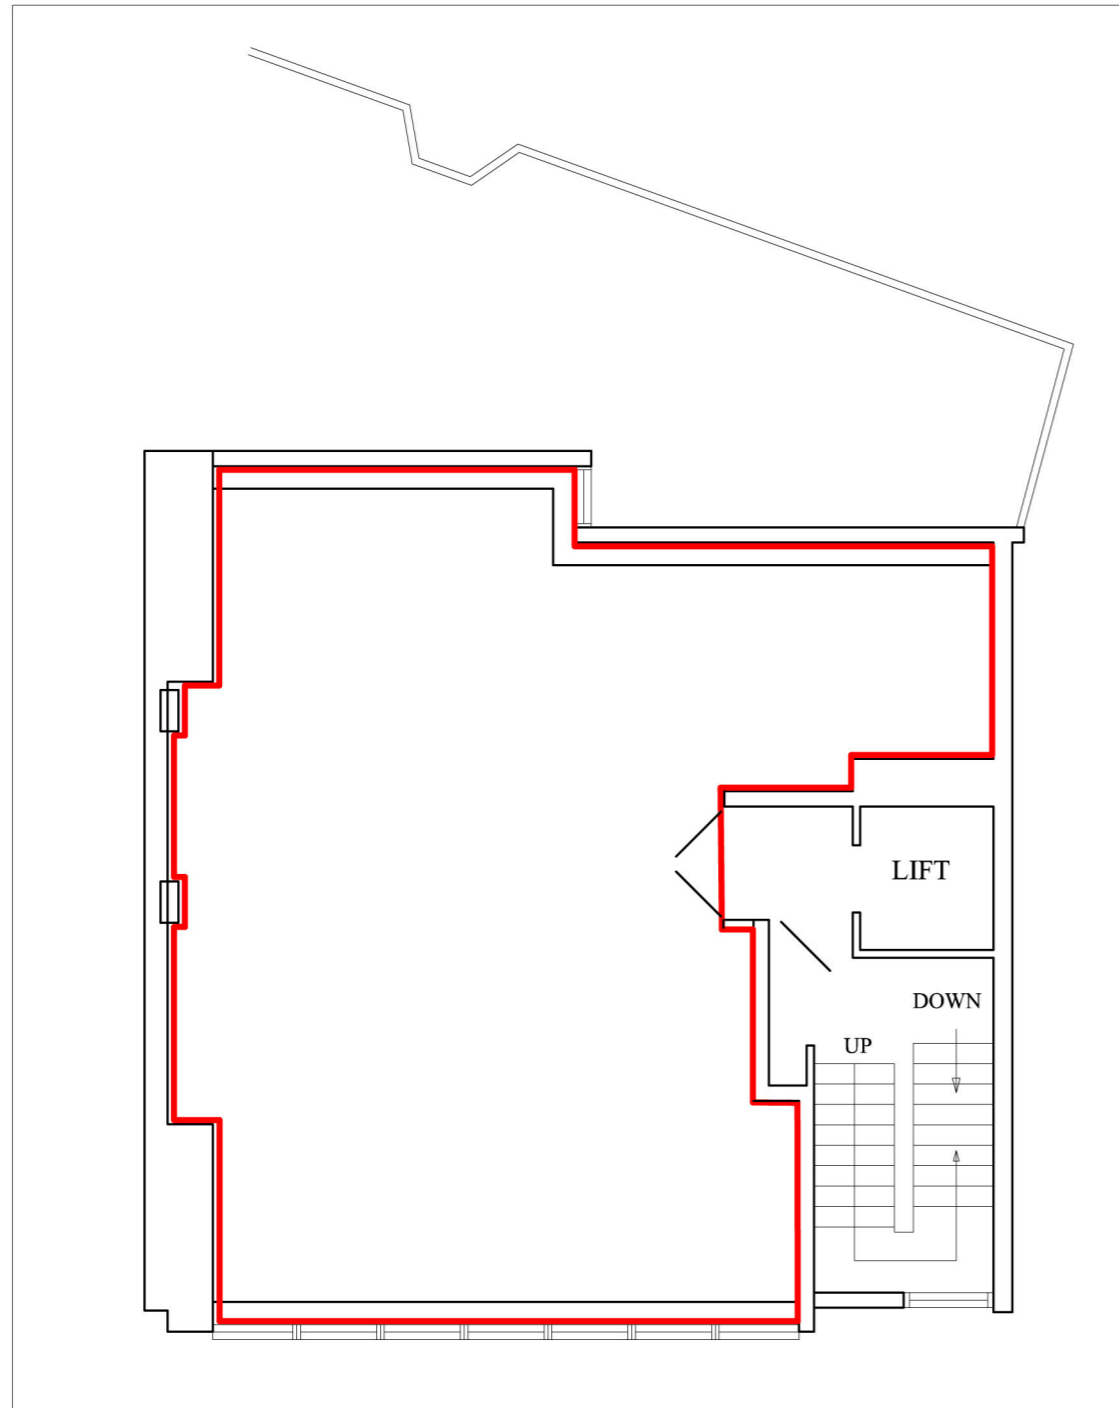

Second Floor - Scale: 1:100

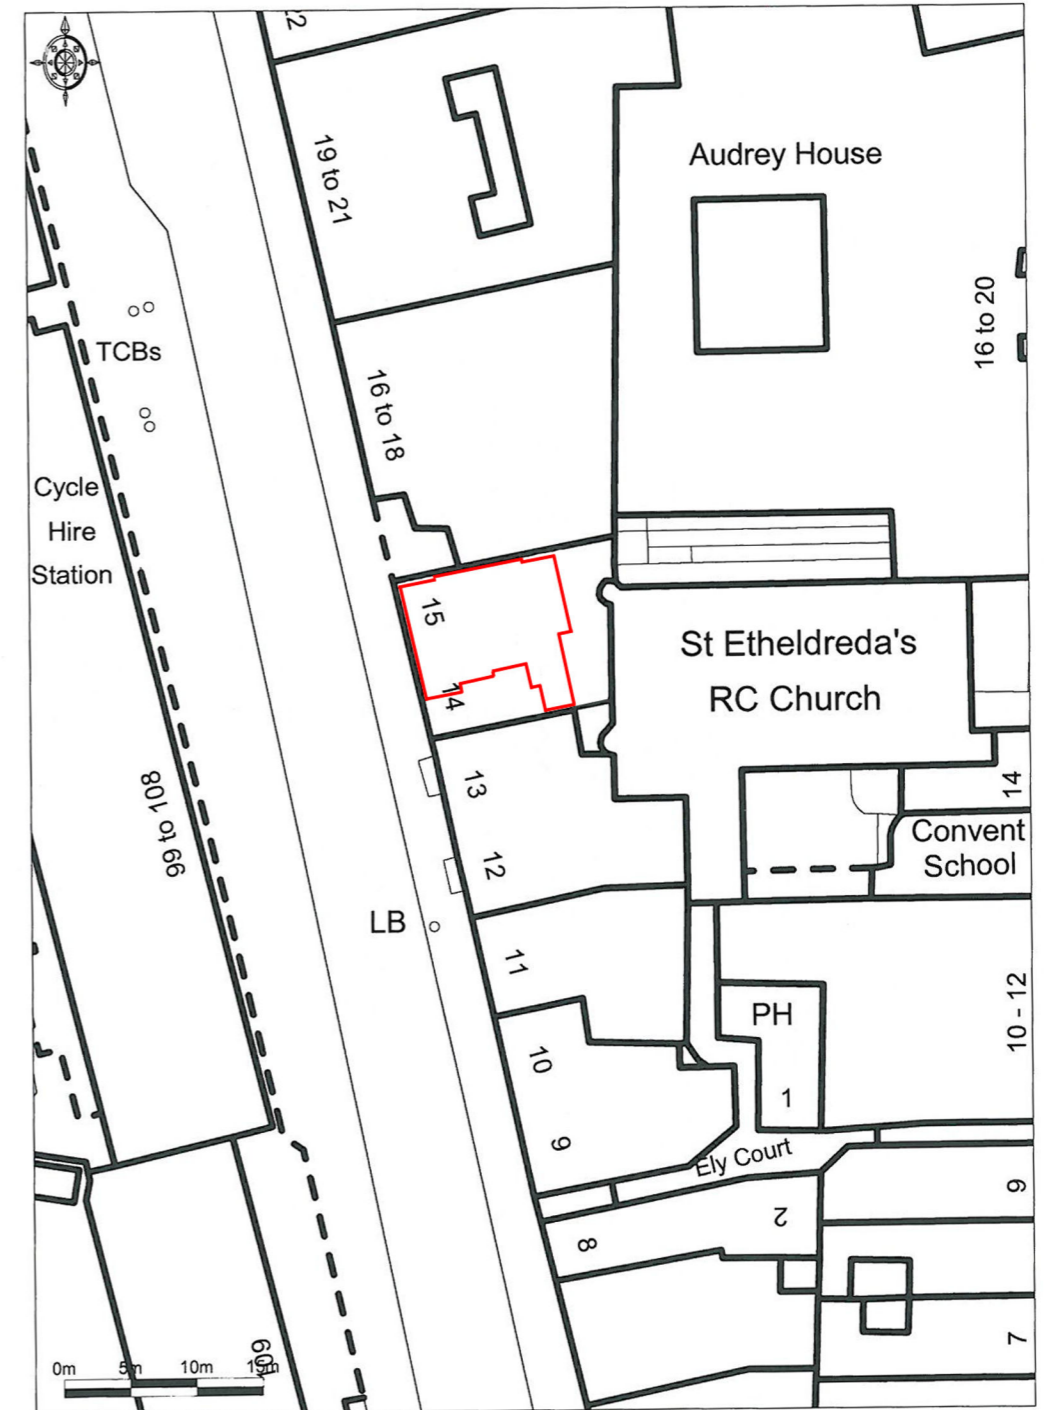

Second Floor - Scale: Not to Scale