


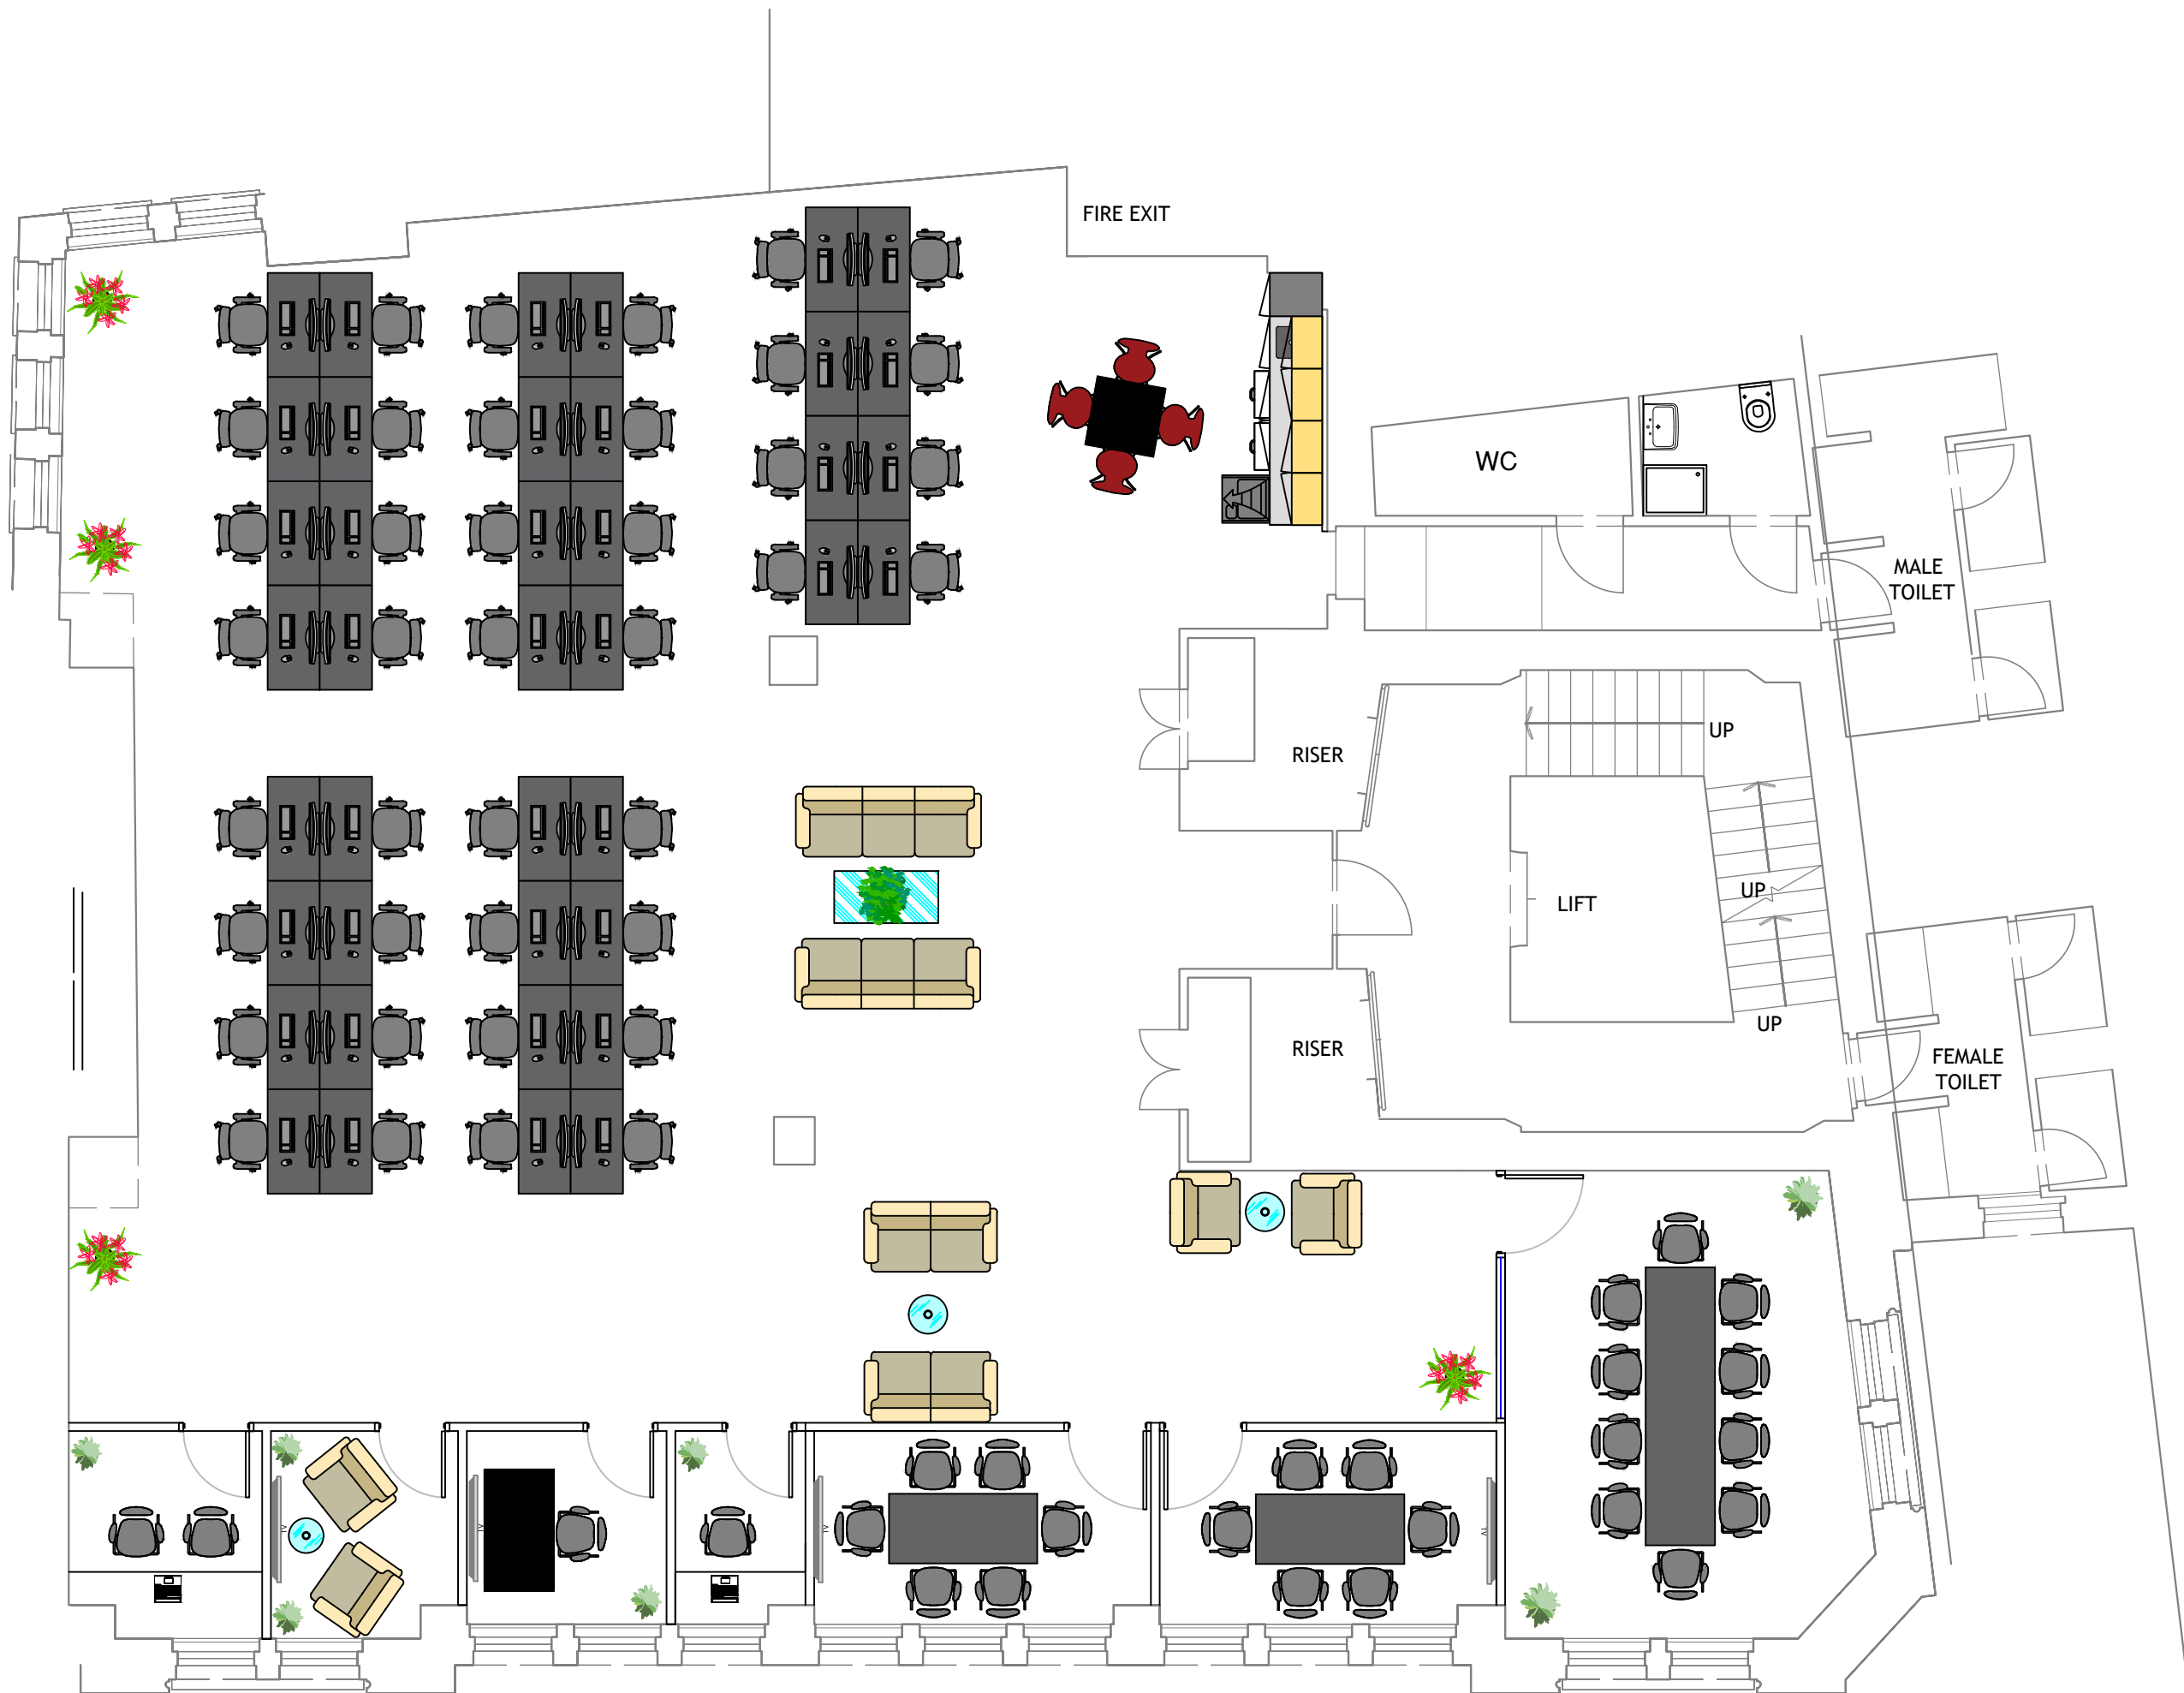

All dimensions and sizes to be verified on site. No dimensions to be scaled from this drawing. This drawing is the property of CCWS and cannot be reproduced in part or whole without prior written consent ©



Project
ONE AVENUE GROUP
42 MOORGATE
LONDON

Drawing Title
PROPOSED
LAYOUT

Scale	Date	Checked	Drawn By
NTS	21/09/23	JO	RJ

Drawing Number	Revision
/	2

FOR CONSTRUCTION