



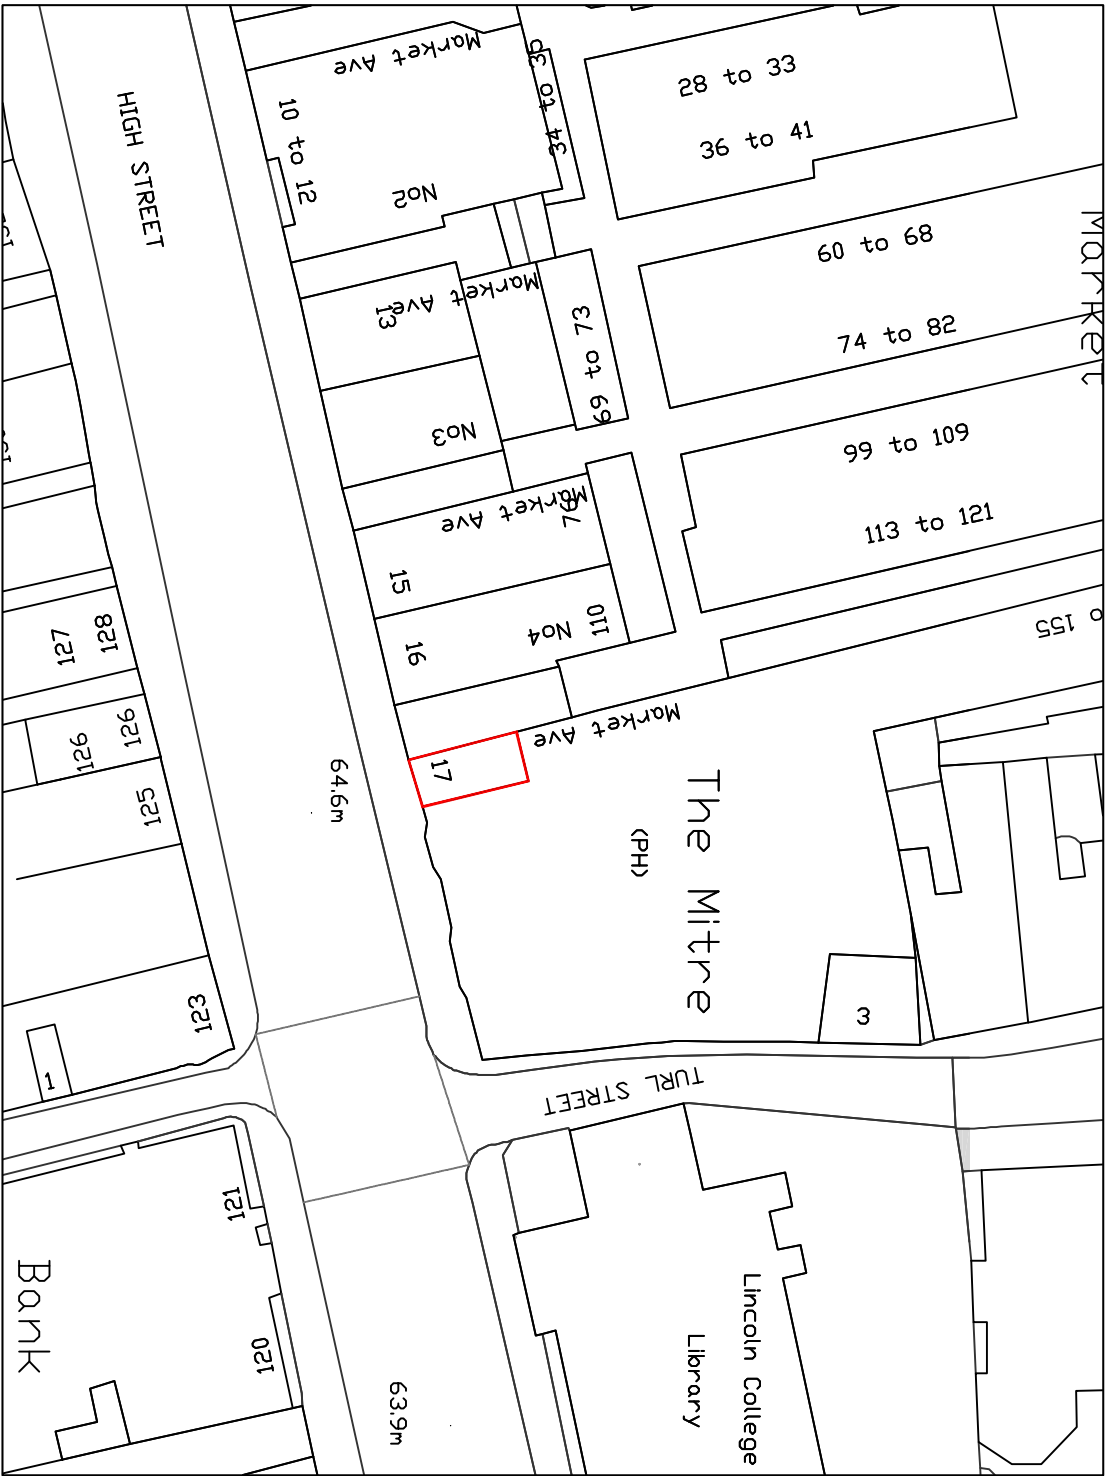


Scale 1:500

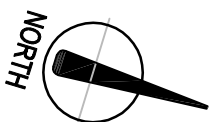

Scale 1 : 1250



Scale 1:100

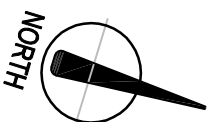

Scale 1:100

Rev

Date _____

Title	Block & Location Plans

Rev

Checked by
SP

Drawn by
STH

Scale
AS S

A3 @ 1/n

Date
Jun '11

Drawing Status
Lease