



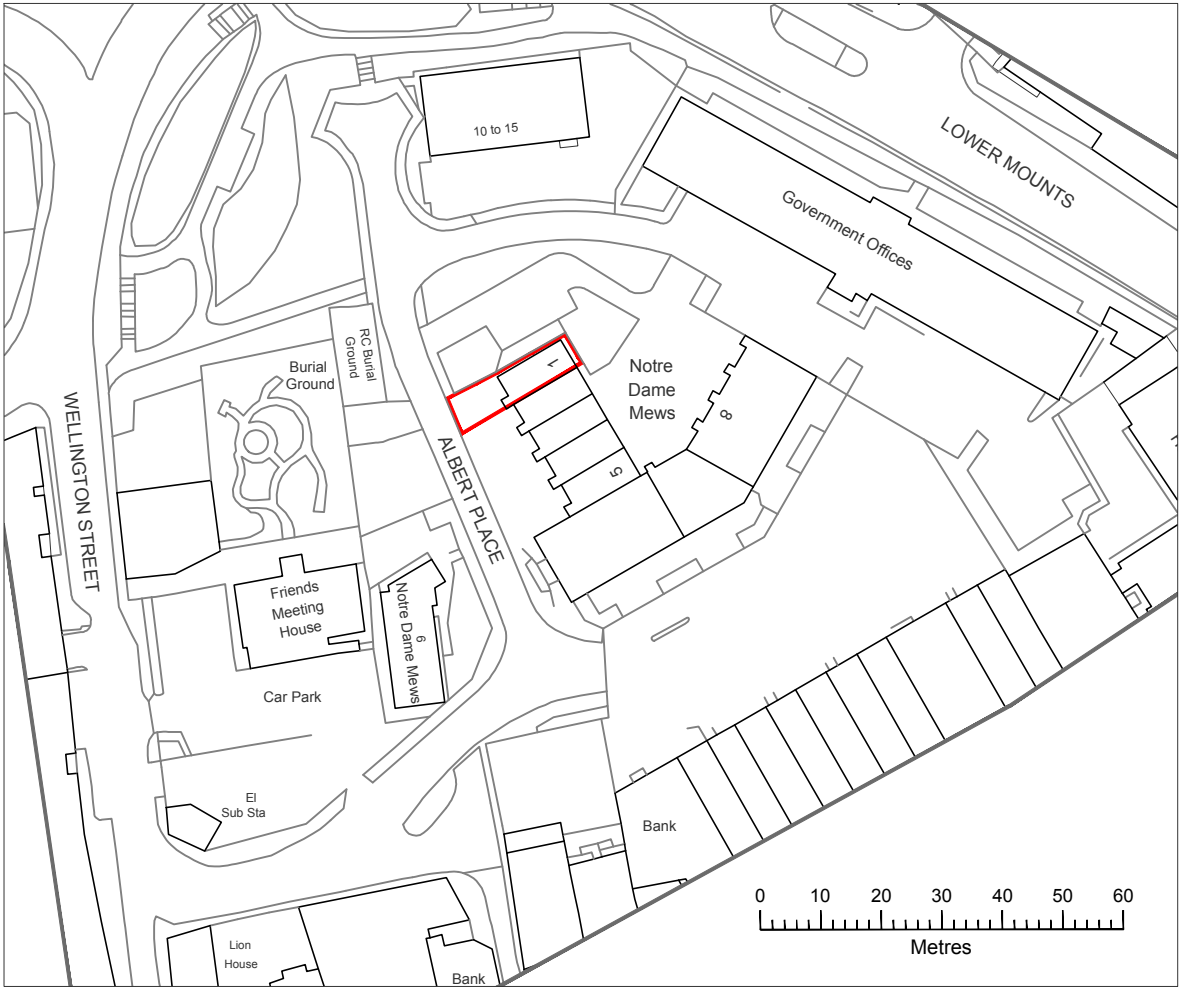

SITE LOCATION PLAN
Scale 1:1250

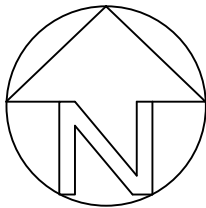

Address 1 Notre Dame Mews Northampton NN1 2BG	Drawn TDO	Date April 2024	Scale See Drawing	Paper Size A4
	Drawing No. 2404-12			
Title Site Location Plan	the drawing office services Ltd Northampton NN4 0UD - tel: 01604 767771 email: info@drawingofficeservices.co.uk			