




Proposed Elevation

Scale 1:50 @ A3



NOTE:
Proposed ramp access to be formed
in steel allowing ramp and steps to be
independent from listed building and
be movable in the event of a future
change of use.
Provision and final design of ramp to
be confirmed with Building Control.

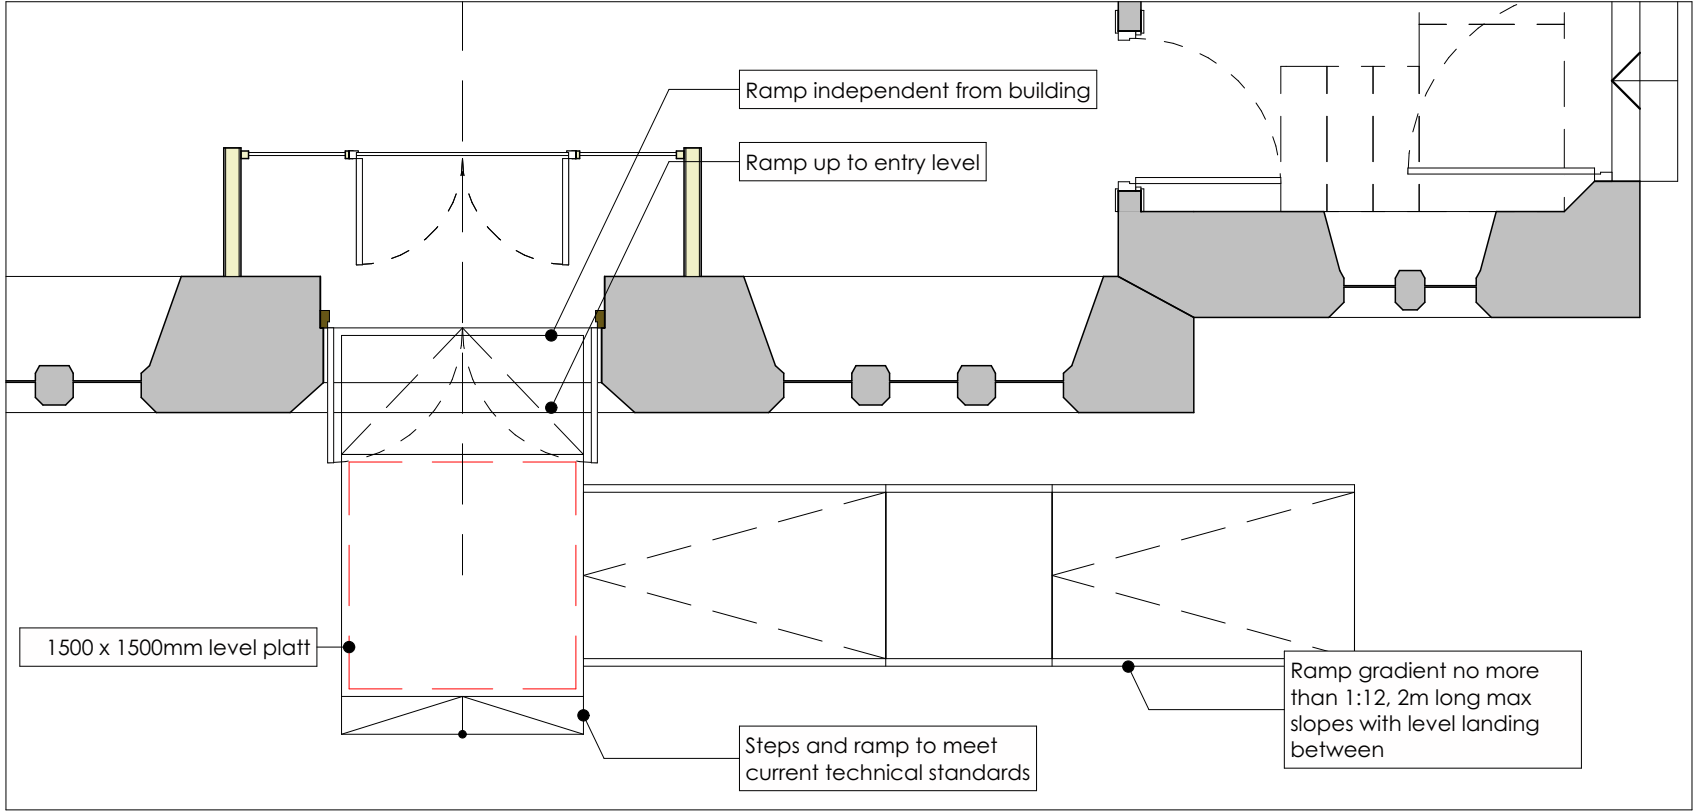

Proposed Plan

Showing ramp access

Scale 1:50 @ A3

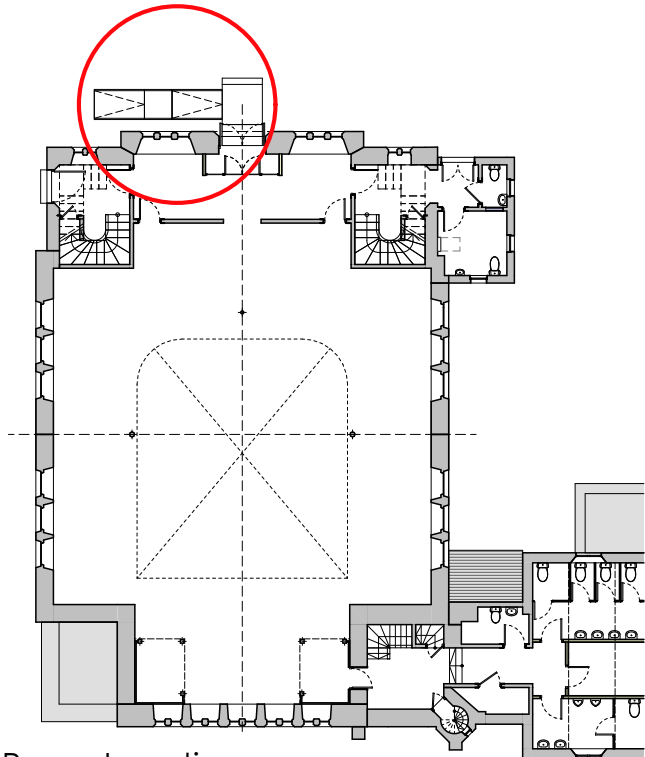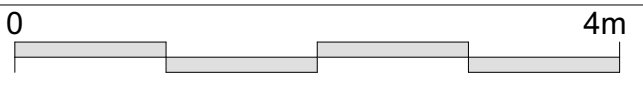

Ramp Location

REVISIONS		A3
Do not scale. All dimensions to be checked on site prior to commencement of work		
Jewitt and Wilkie architects		
38 New City Road Glasgow - G4 9JT 0141 352 6929 info@jawarchitects.co.uk www.jawarchitects.co.uk		
JOB TITLE		
Former Allan Park South Church, Stirling for Hot World Cuisine Ltd.		
DRAWING TITLE		
Ramp access A3		
SCALE: 1:50		DATE:
DRAWN BY:		CHECKED BY:
DRAWING NO:		REV:
3743/P/620		