

Materials and materials to comply with the Building Regulations and British Standards. All materials shall be used in accordance with the instructions and specification. The contractor shall be responsible for the procurement of all materials and equipment necessary for the proper execution of the works. 

Lighting: new equipment as shown on plan to receive equipment the buildings existing fire detection and alarm system. emergency lighting to be provided to all new areas and retained exit signs to be provided at all designated emergency exits in accordance with BS 5266-1:2007. The contractor shall be responsible for the procurement of all materials and equipment necessary for the proper execution of the works.

Drainage: drainage, ventilation ducts, pipes and cables that pass through the building must be suitably protected at the point of penetration. The contractor shall be responsible for the procurement of all materials and equipment necessary for the proper execution of the works.

Finishes: internal finishes are to comply with section 6, table 10 from BS 8200-1:2008. The contractor shall be responsible for the procurement of all materials and equipment necessary for the proper execution of the works.

Cavities: cavities are to comply with section 9, table 13 from part B of BS 8200-1:2008. The contractor shall be responsible for the procurement of all materials and equipment necessary for the proper execution of the works.

Emergency Signage: fire signs to comply with BS 5499-Part 1, and BS5499-Part 2. The contractor shall be responsible for the procurement of all materials and equipment necessary for the proper execution of the works.

Doors: doors to be manufactured from solid core construction and in accordance with the fire strategy. The contractor shall be responsible for the procurement of all materials and equipment necessary for the proper execution of the works.

Electrical: the contractor shall be responsible for the procurement of all materials and equipment necessary for the proper execution of the works. The contractor shall be responsible for the procurement of all materials and equipment necessary for the proper execution of the works.

Low Smoke and Fume (LSF) insulation compliant to BS EN 50267-2-1, suitable for electrical power and lighting. The contractor shall be responsible for the procurement of all materials and equipment necessary for the proper execution of the works.

Trunking: trunking of cables shall be in accordance with BS 6843-1:2002. The contractor shall be responsible for the procurement of all materials and equipment necessary for the proper execution of the works.

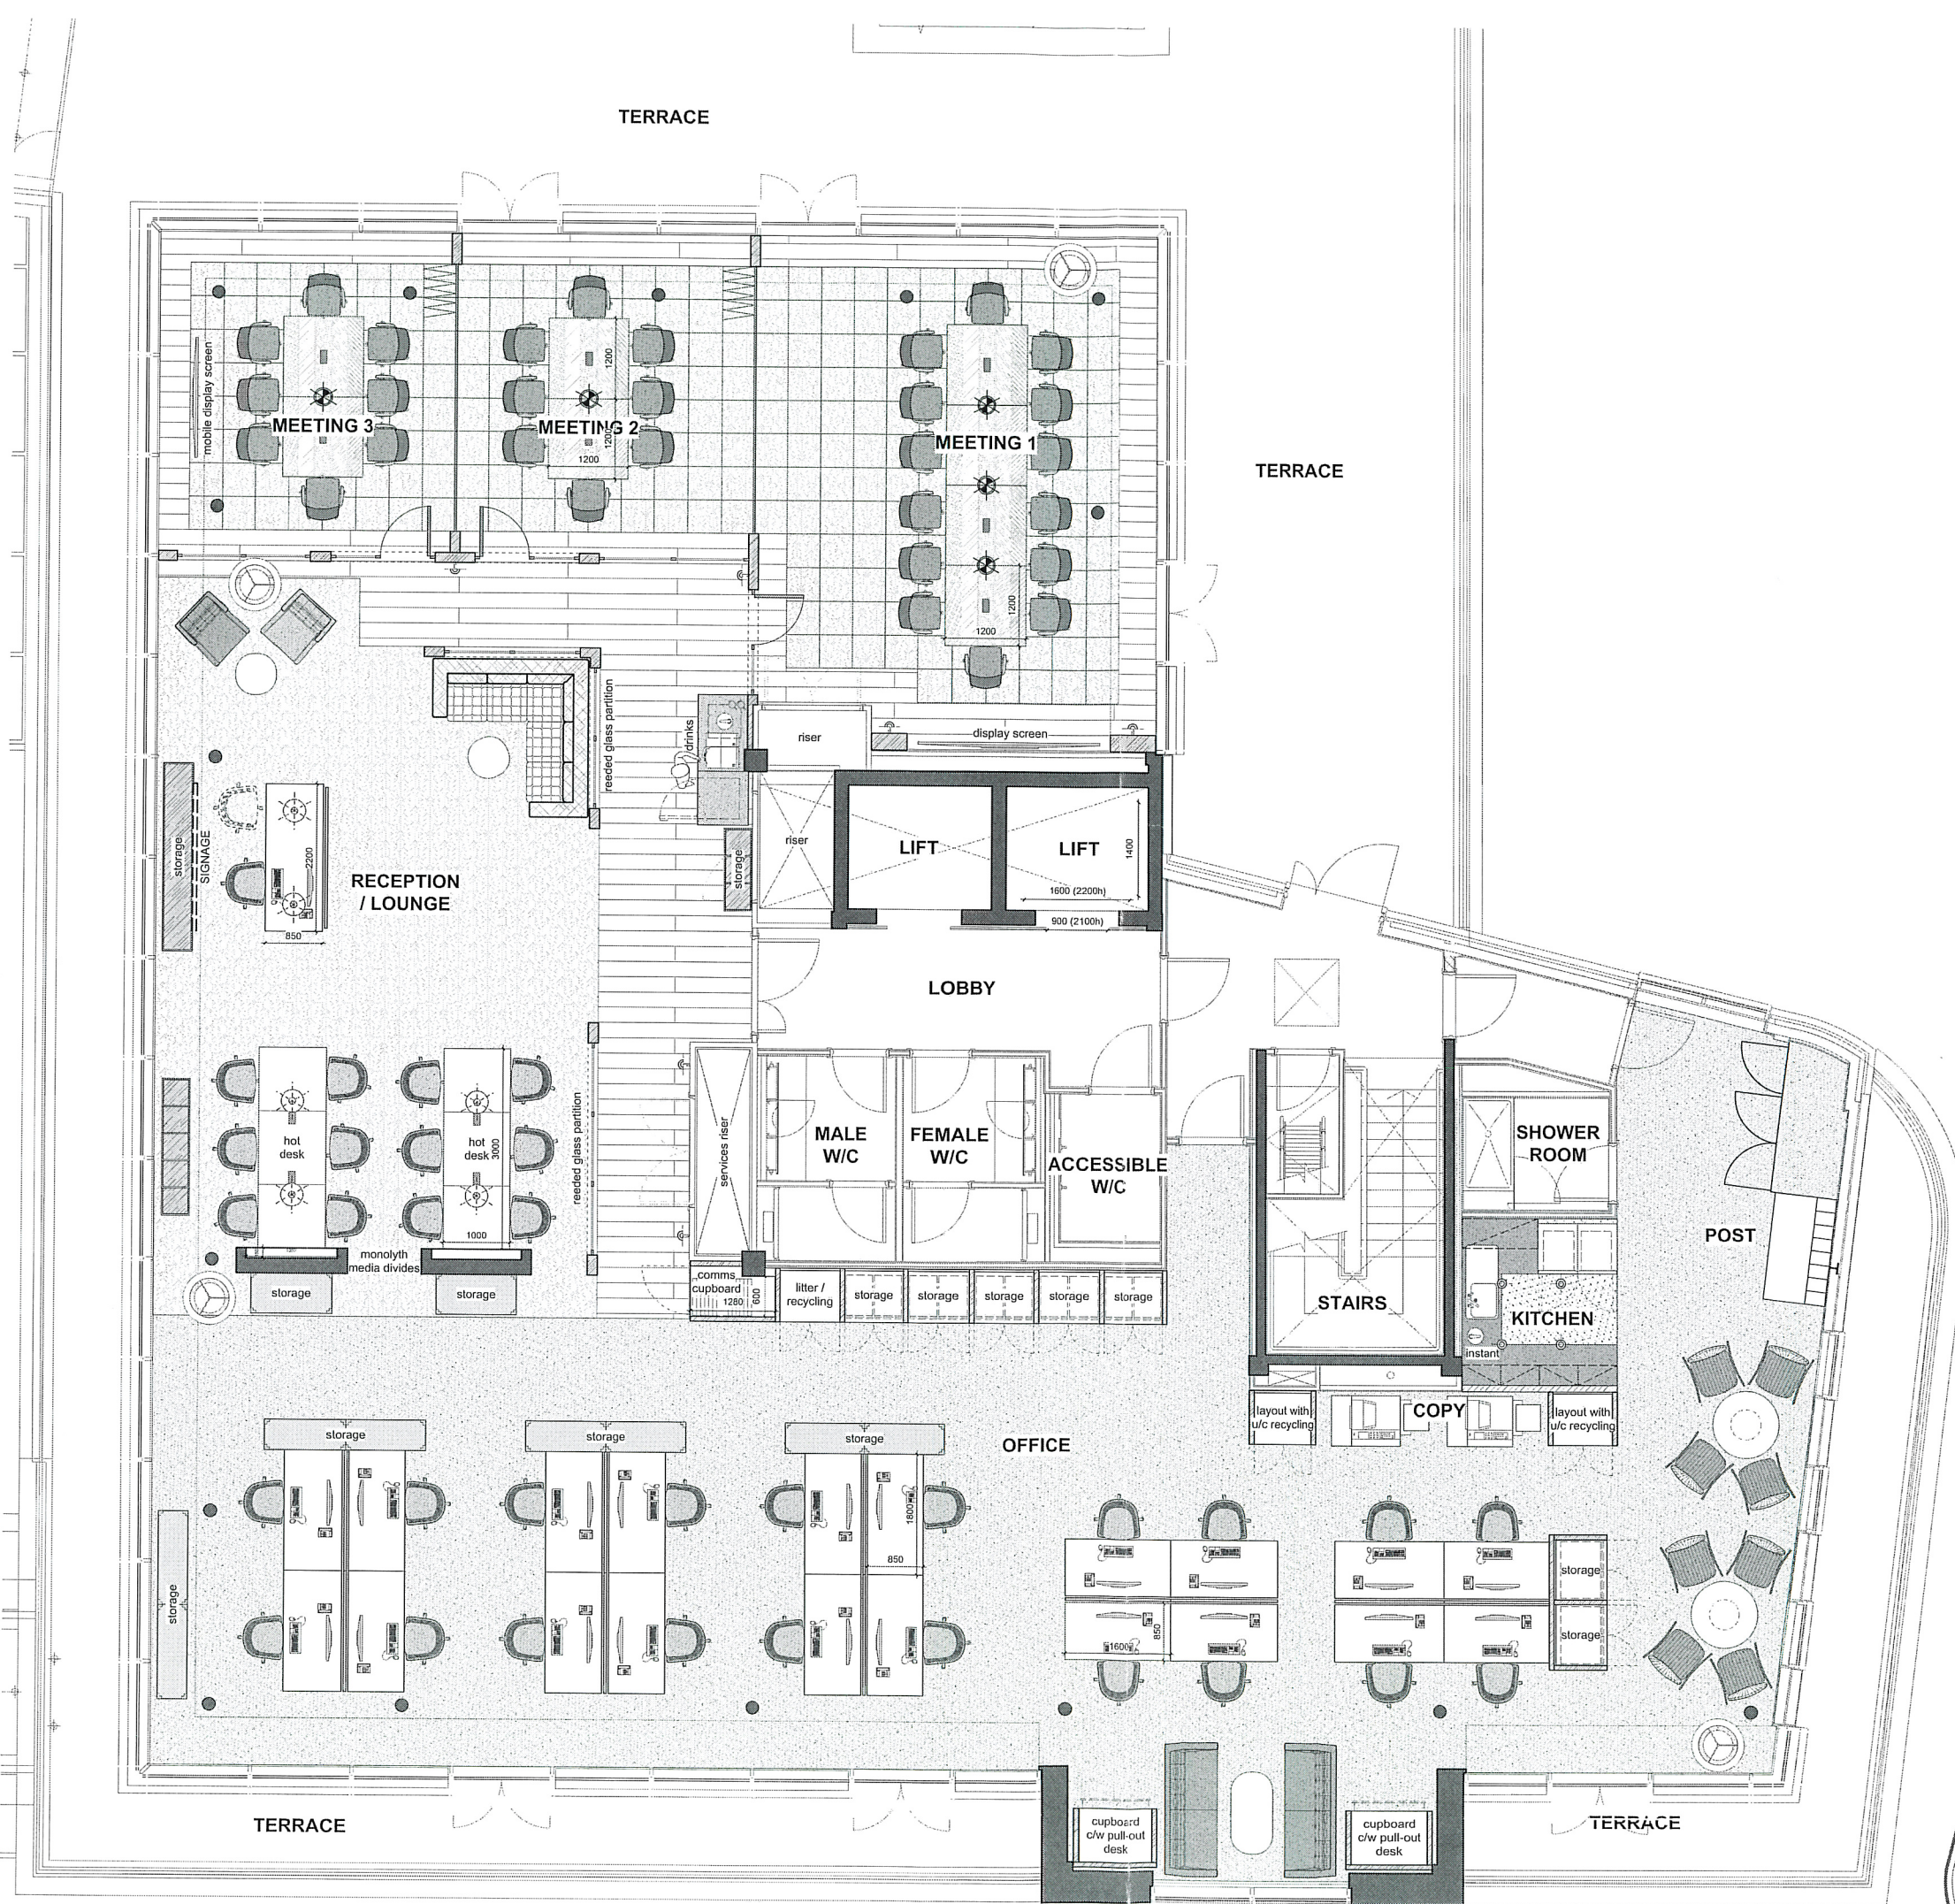

This drawing has been prepared for the above project only and remains the copyright of ABDA. All dimensions are to be checked on site & any discrepancies must be notified prior to commencement of any works. Do not scale from this drawing

NOTES:

REVISIONS:

Revision	Date	Drawn	Checked
A	13/02/18	MH	-

Details
Drawing updated to show split tables for transportation up lift, chesterfield corner sofa added to reception, fridge and instant water tap added to coffee station.
Storage cabinets updated to allow for comms unit (dimensions added), monoliths updated to be full height with TV above (dimensions added), break-out and quiet booth furniture updated, recycling stations added.

Status **PRELIMINARY**

ABDA
CREATIVE DESIGN & BUILD

Chapel Studio, Hall Lane,
Little Bington, N17 4HX
Tel: 0845 873 8102
Fax: 0845 873 8102

Client
EMW Law LLP

www.abddesign.co.uk

Project
**St. Johns House
Haslett Avenue West,
Crawley, W. Sussex RH10 1BG**

Date
25/01/18

Drawn
MH

Description
Proposed General Arrangement

Scale
**1:50
@A1**

Checked
-

Dwg No
4155-03-P-00-101

Revision
A