



## 13 - 17 HURRICANE WAY, NORWICH AIRPORT INDUSTRIAL ESTATE, NORWICH NR6 6EW

**TO LET | STORAGE LAND**  
**1.06 ACRE (0.43 HA)**

- Established commercial location to the north of the City
- Small office of 556 sq ft
- Easy access to the outer ring road and A1270
- Close to Norwich Airport




## LOCATION

The site is situated on the northern side of Hurricane Way approximately  $\frac{1}{4}$  mile from the Fifers Lane junction.

The Norwich Airport Industrial Estate is located  $3\frac{1}{2}$  miles north of the city centre. The A140 is within a short drive, providing easy access to both the outer ring road and the A1270 Northern Distributor Road.

The estate is one of Norwich's most established business locations. Occupiers include Anglian Windows, Fluke Calibration, Enterprise Vehicle Hire and Lotus Cars.

Amenities close by include a Premier Inn hotel, a McDonalds drive through, Greggs and a Tesco Express at the junction of Fifers Lane and Cromer Road.

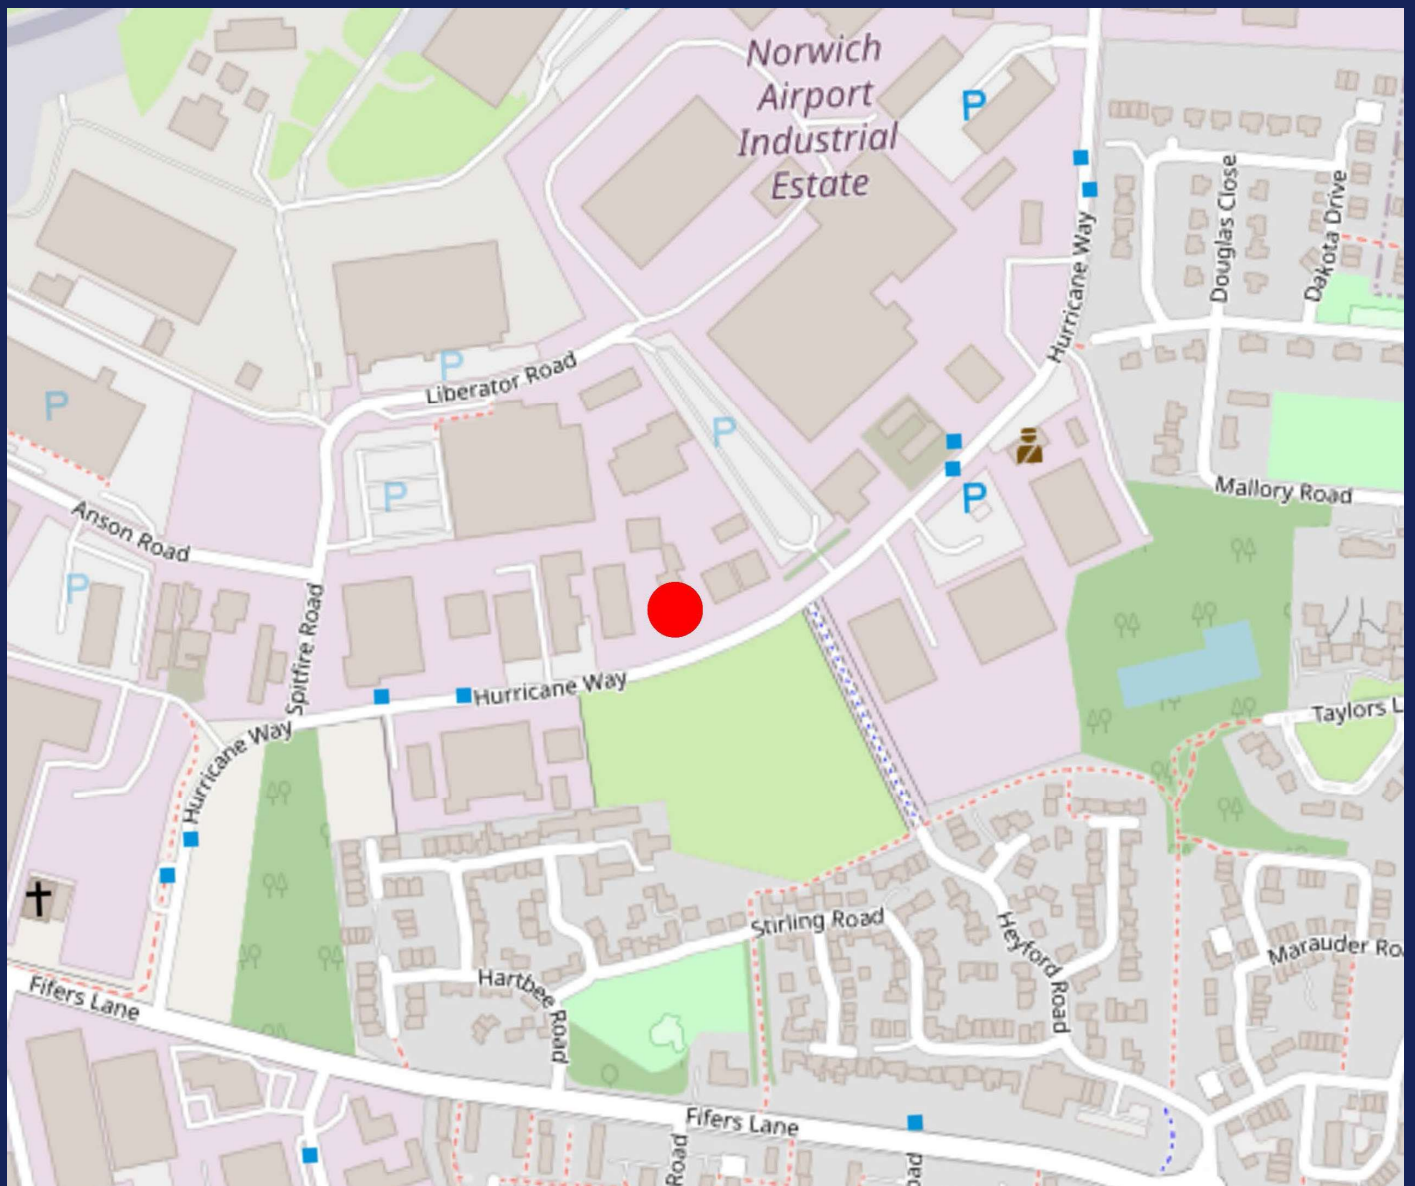

## SUMMARY

### Description

The property will provide an area of secure hardstanding, along with a small office at the entrance off Hurricane Way.

### Accommodation

Office            556 sq ft (54 sq m)

The site area is **1.06 acre (0.43 ha)**.

### Additional information

#### Terms

The property is available by way of a new FRI lease for a term to be agreed.

The quoting rent is **£50,000 pa**.

#### Business Rates

According to the business rates section of the gov.uk website, the property has a rateable value of £33,000.

### Legal Costs

Each party is to be responsible for their own legal costs incurred in the transaction.

### Postcode

NR6 6EW

### Further Information

For further information or to arrange a viewing, please contact:

#### Will Jones

07899 061 892  
william.jones@bidwells.co.uk

#### Chris Squirrel

07887 830 124  
chris.squirrel@bidwells.co.uk

#### Sam Kingston - Roche

07796 262472  
samk@rochecs.co.uk

#### Ben Common - Roche

07917 762230  
benc@rochecs.co.uk

January 2026


#### Important notice

Bidwells LLP act for themselves and for the vendors/landlords of this property, whose agents they are, give notice that:

Nothing contained in these particulars or their contents or actions, both verbally or in writing, by Bidwells LLP form any offer or contract, liability or implied obligation to any applicants, viewing parties or prospective purchasers of the property to the fullest extent permitted by law and should not be relied upon as statements or representative of fact. No person in the employment of Bidwells LLP or any joint agents has authority to make or give any representation or warranty whatever in relation to this property. Any areas of measurements or distances are approximate. The text, photographs and plans are for guidance only, may not be to scale and are not necessarily comprehensive. No assumptions should be made that the property has all necessary planning, building regulation or other consents. Bidwells LLP has not carried out a survey, nor tested the services, appliances or facilities. Purchasers must satisfy themselves by inspection or otherwise. All rentals and prices are quoted exclusive of VAT unless otherwise stated.

Prospective purchasers and tenants will be asked to produce identification of the intended purchaser/tenant and other documentation in order to support any conditional offers submitted to the vendors. Bidwells LLP accepts no liability of any type arising from your delay or other lack of co-operation. We may hold your name on our database unless you instruct us otherwise.

PLAN

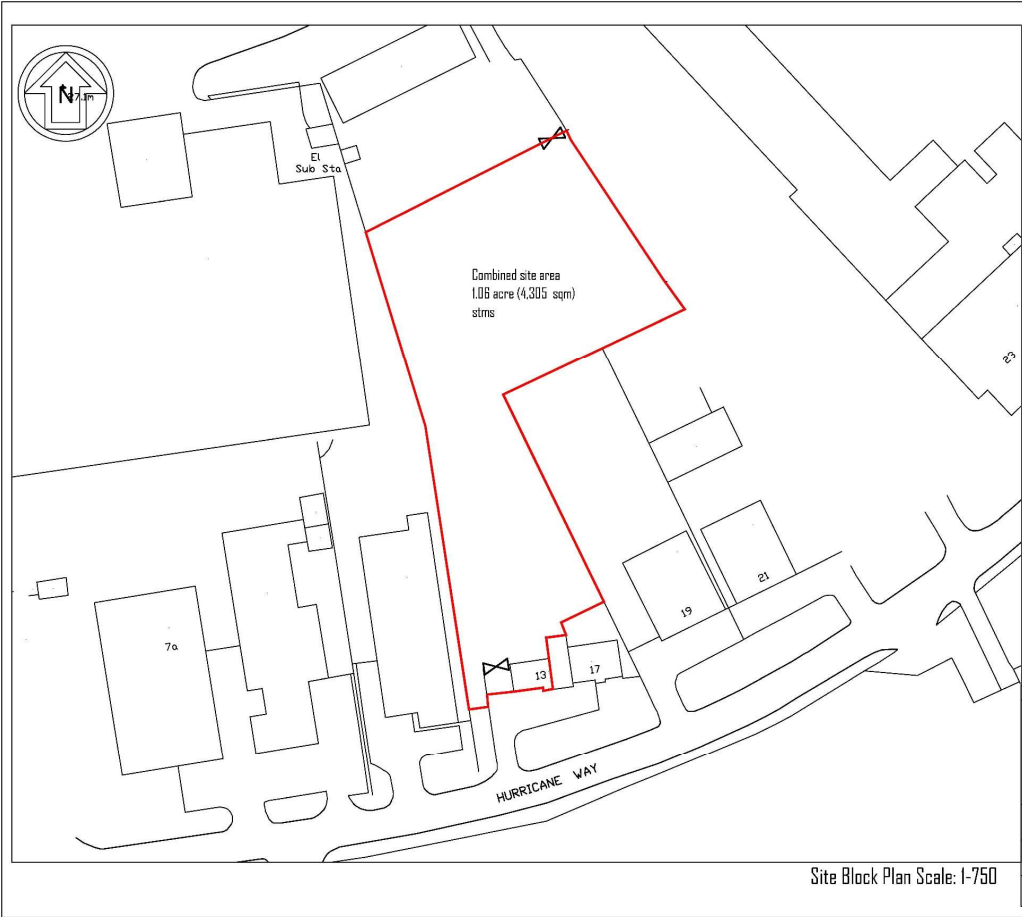

NOTE  
This drawing must not be reproduced, loaned or copied without the written consent of the originator Woodfellows LLP.  
All errors, omissions, discrepancies should be reported to the originator immediately.  
All dimensions to be checked before site preparation by the contractor. No sub-  
contractor or supplier.  
Do not scale plans, use figure or grid dimensions where given.  
Any deviation from the drawing to be reported to the originator immediately.

REV			DATE	DESCRIPTION
Woodfellows. building consultancy				
PROJECT		CLIENT		
Norwich Airport Industrial Estate		Paloma Capital		
SUBJECT		DATE		SCALE
10 (A4) and 10 (A5) Block Plans		Nov 2025		As shown @ A3
Job Number		DRAWING NO	REV	DRAWN
25-257		25-257/000001	VF	VF
© Woodfellows LLP. This drawing may not be reproduced in any form without prior written agreement.				

Site Block Plan Scale: 1-750