

- This drawing is to be read in conjunction with all relevant drawings documents & specifications.
- Do not scale from this drawing, use figured dimensions only, and check all dimensions on site.
- Copyright is reserved by RS RESPONSE LIMITED, this drawing is issued on the condition that it is not copied, reproduced, retained or disclosed to any unauthorised person either wholly or in part without the consent in writing of RS RESPONSE LIMITED.

LEGEND

Atrium Balcony and Main Access




EXISTING TENANT FIT-OUT



EXISTING TENANT FIT-OUT



EXISTING TENANT FIT-OUT

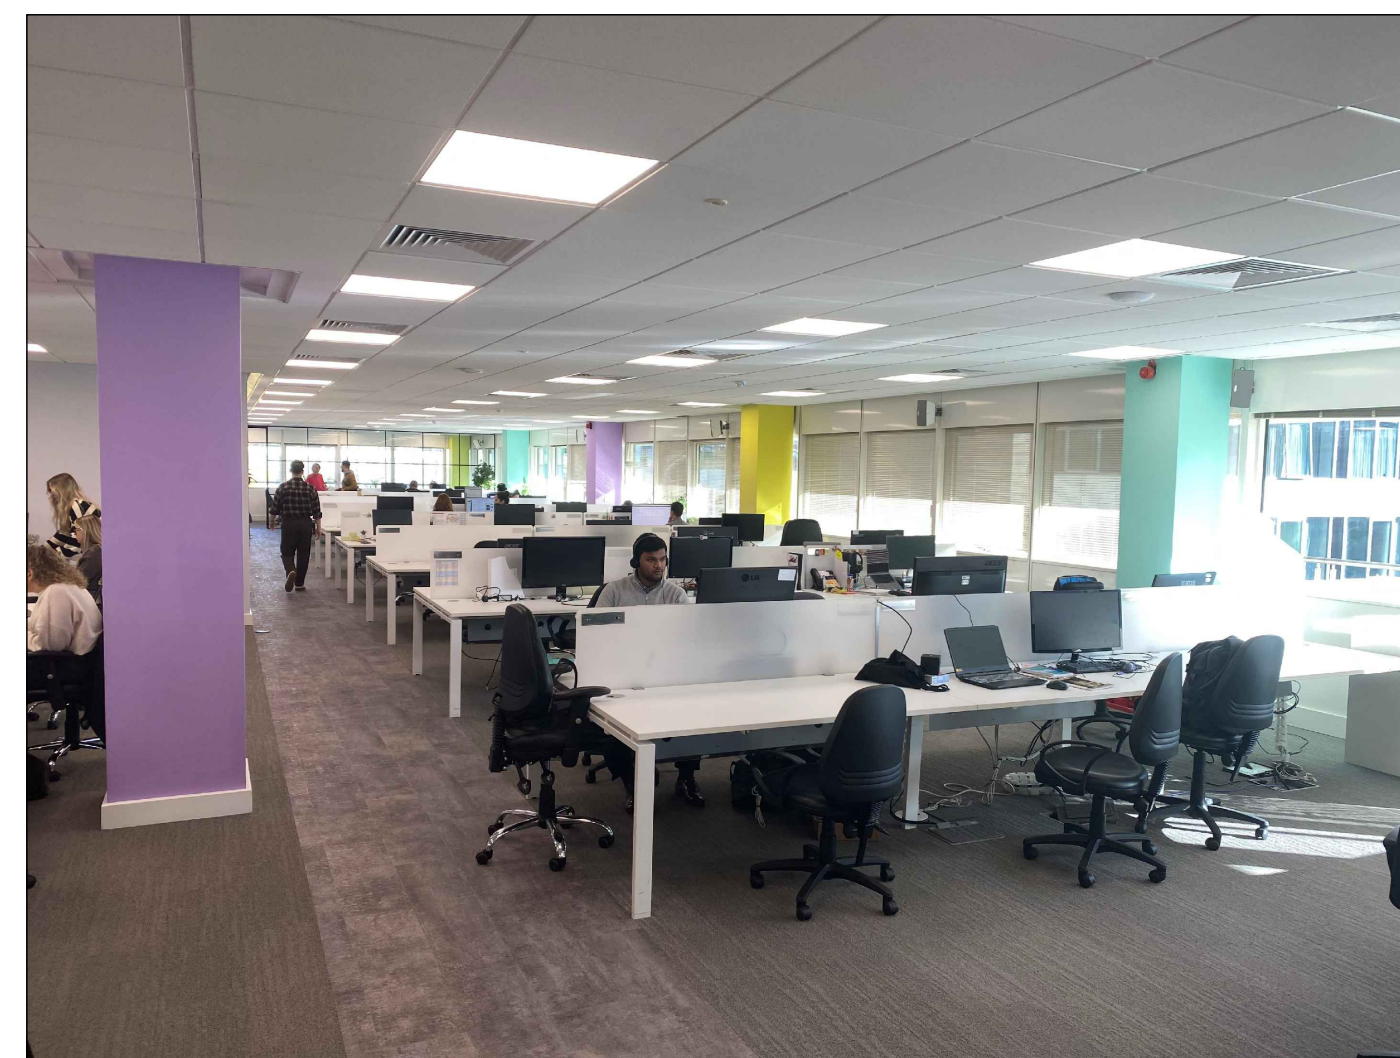

EXISTING TENANT FIT-OUT

Scale 1:100 @ A1

P1	DRAWING PRODUCED	CS	RD	30/04/24
Rev	Description	By	Chkd	Date

DRAWING NUMBER:
20849-RSR-XX-04-DR-A-0001

CLIENT:

ADDRESS :
Exchange House 4th Floor

DESCRIPTION:
Indicative Floor-plan
Option 1

PRE-CONSTRUCTION

PRE CONSTRUCTION/ CONSTRUCTION/ AS BUILT		
20849 PROJECT NUMBER	RD APPROVED	4th FLOOR FLOOR
30-04-24 DATE	1:100@A1 SCALE	**** REVISION



RS RESPONSE LTD
Lumen House, Rockingham Drive
Unford Wood, Milton Keynes, MK14 6LY
Phone: 01908 218830 Fax: 01908 969414
Email: Info@rsr.co.uk