



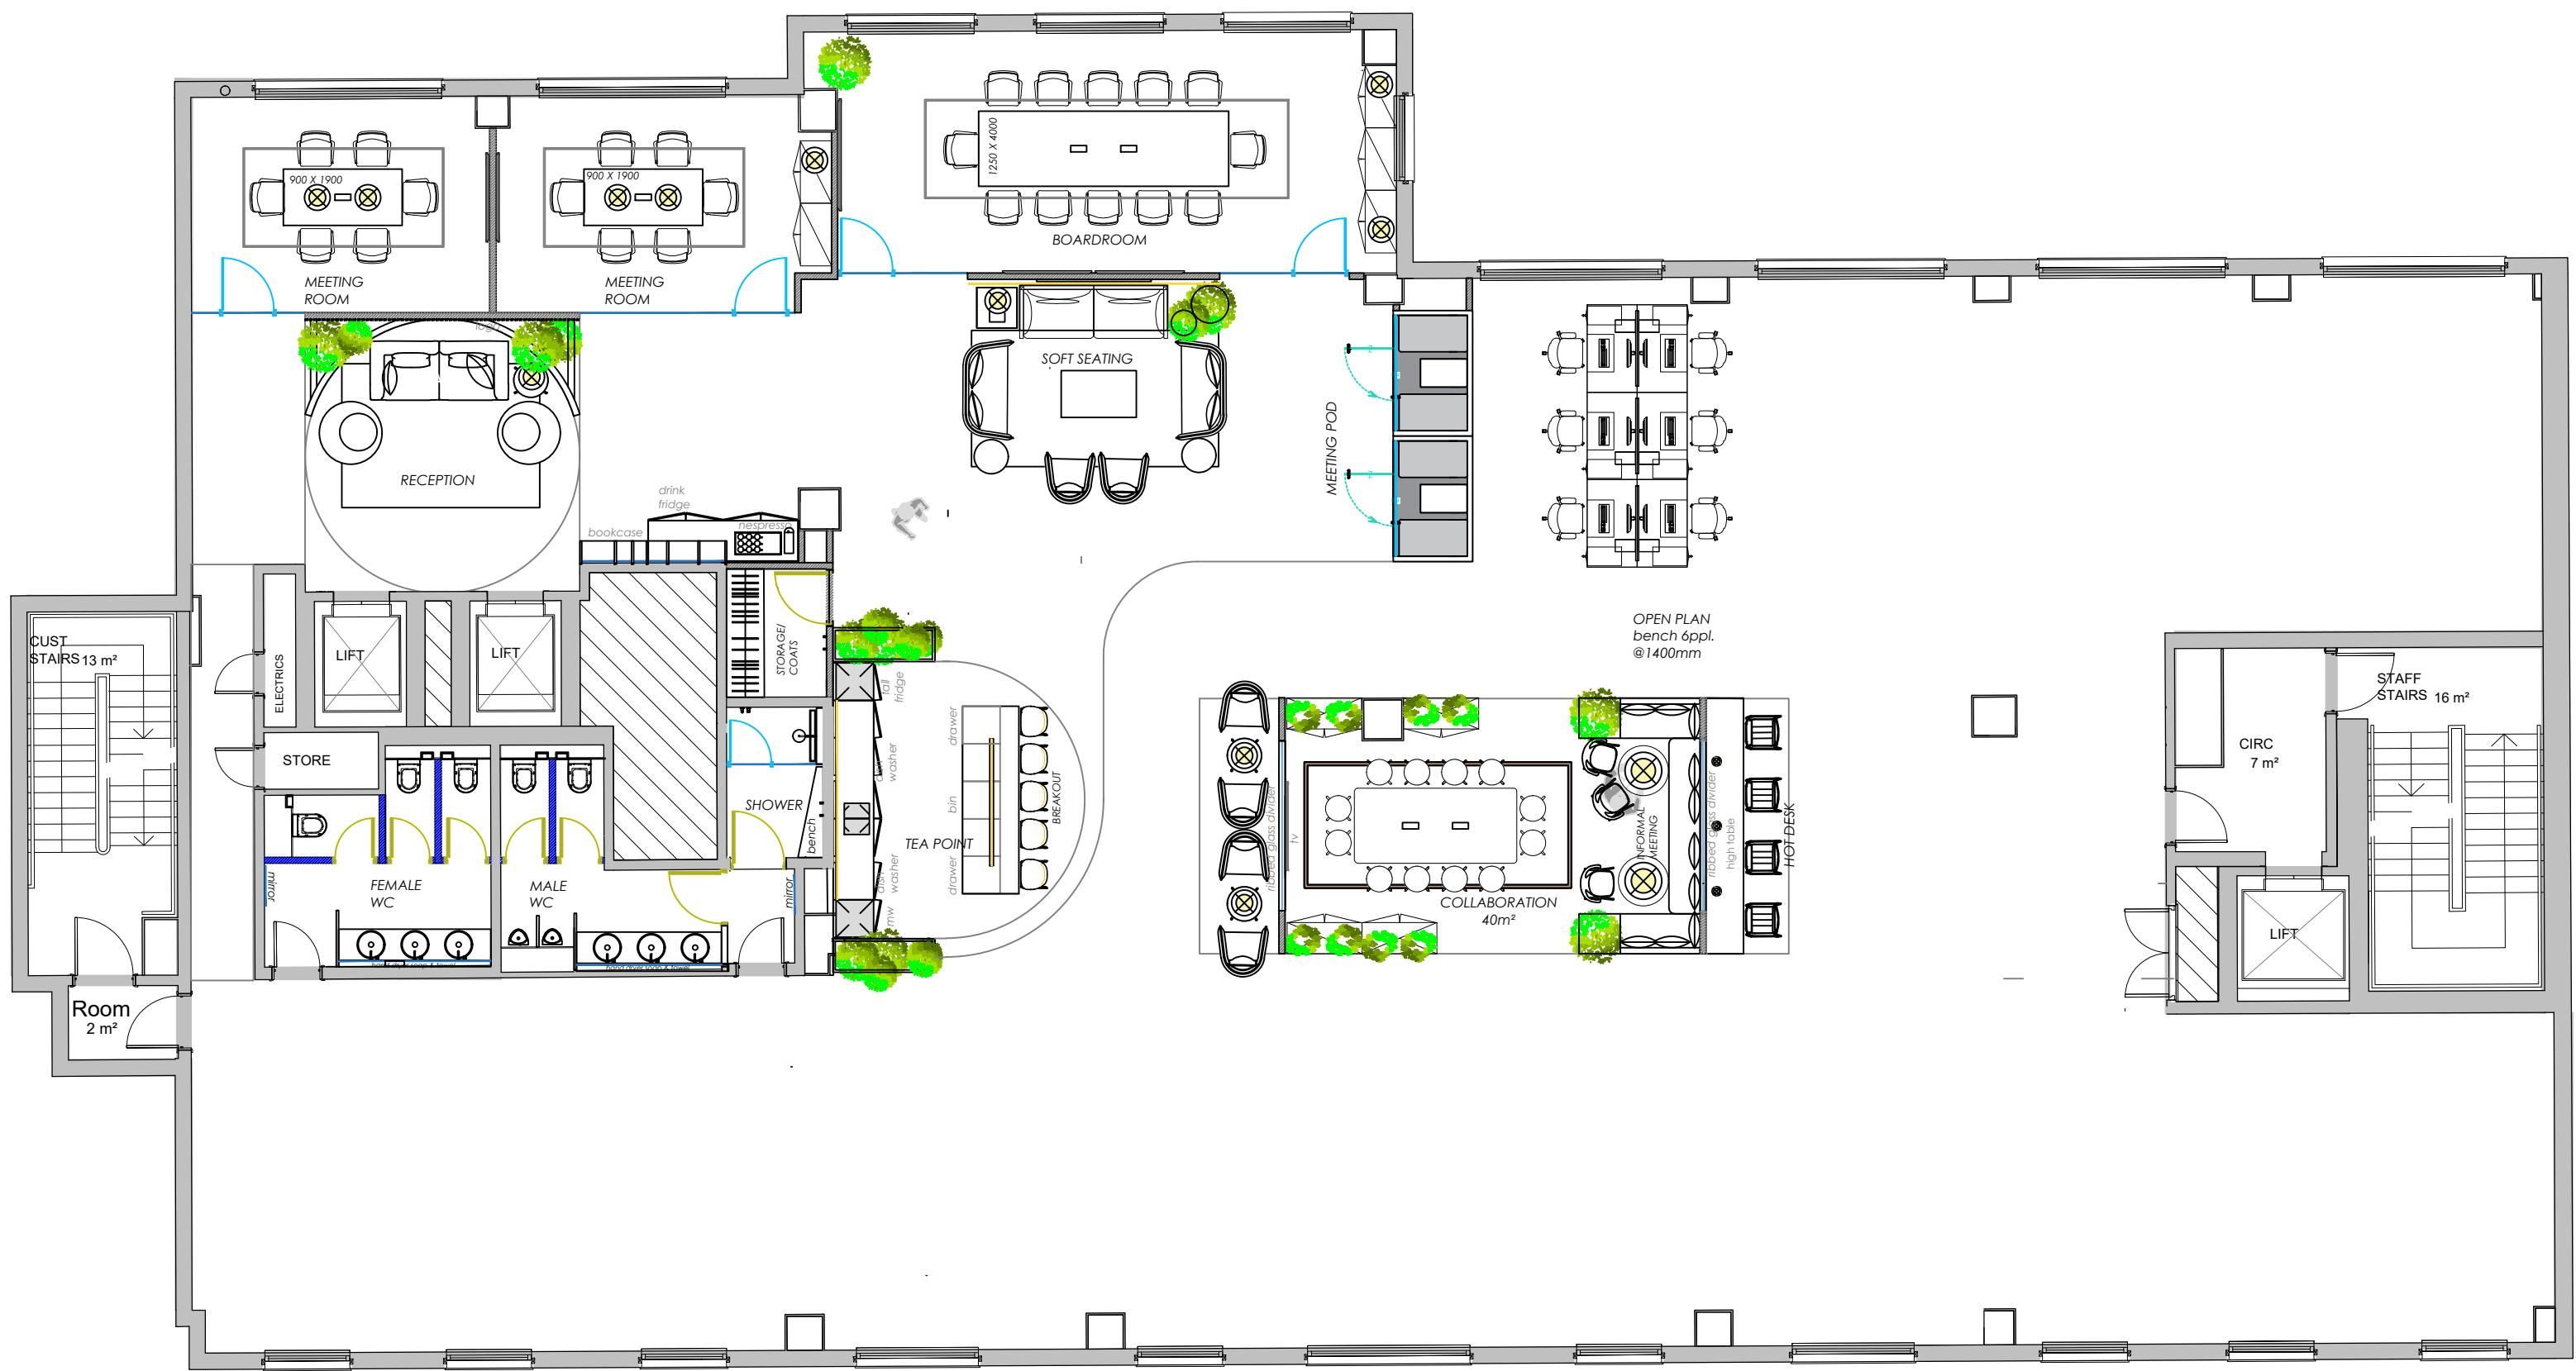

REV1	FIRST ISSUED	JG	SG	22/02/24
REV	DESCRIPTION	DRWN	CHKD	DATE

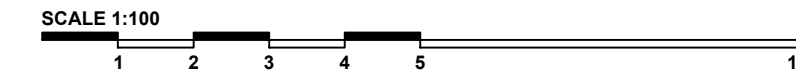

DRAWING STAGE			
CONSTRUCTION			
CLIENT			
SNAP DRAGON			
SITE ADDRESS			
1-3 HAMMERSMITH BROADWAY W6 9DL			
PROJECT DIRECTOR		PROJECT MANAGER	
SG		SG	
PROJECT DESIGNER		PROJECT SITE MANAGER	
JG		-	
DRAWING TITLE			
4HT FLOOR GENERAL ARRANGMENT			
PROJECT NO.	SCALE	STATUS	REVISION
OG24-001	1:100@A1	C1	00
DRAWING NO.			
OG24-001-HAM-04-GA			

ORCHARD

Orchard House, Threshelfords Business Park, Inworth Road,
Feering, Essex, CO5 9SE
+44 (0) 20 7061 9866
orchardgroup.co.uk