


- NOTES:**
1. This drawing to be read in conjunction with all relevant drawings, documents and specifications.
 2. Dimensions not to be scaled from drawing.
 3. Dimensions are in millimetres unless otherwise stated.



FIRST FLOOR

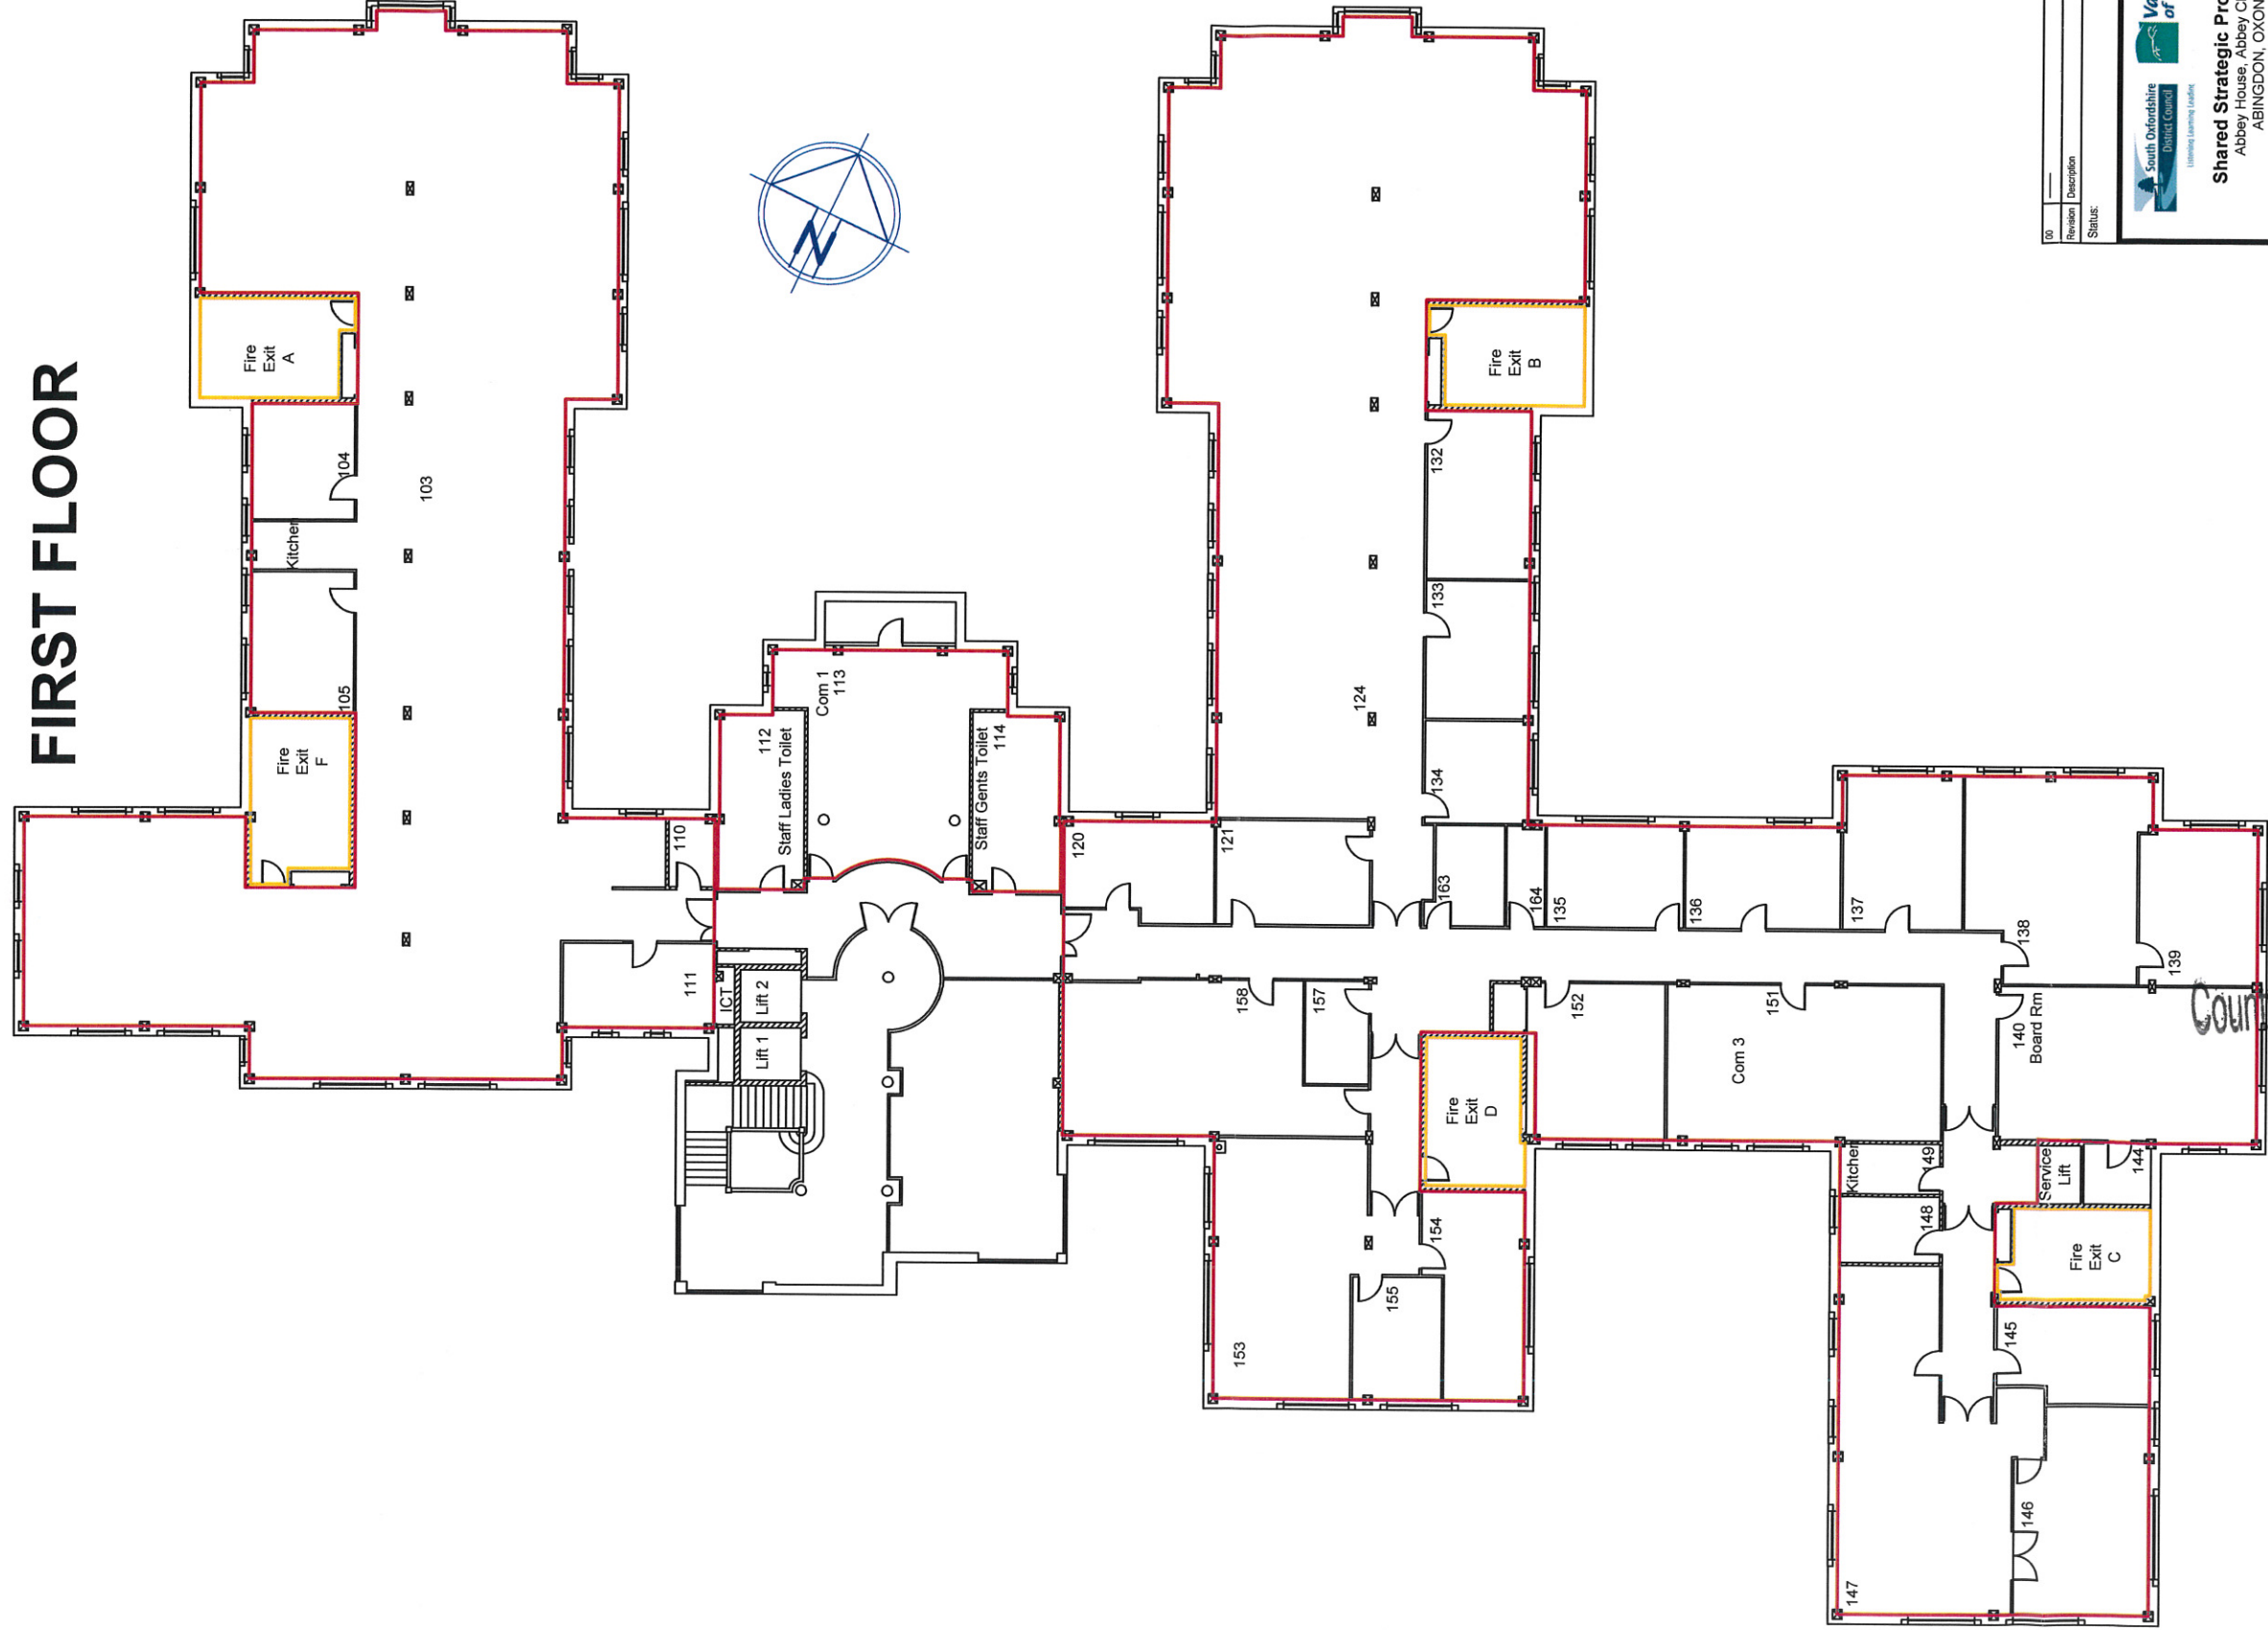

Paula
County Solicitor/Designated Officer

00	Revision	Description	xx/xx	Date
Status:				
 				
Shared Strategic Property Abbey House, Abbey Close ABINGDON, OXON OX14 3JE				
Client South Oxfordshire District Council and Vale of White Horse District Council				
Contract Abbey House Abbey Close Abingdon				
Title First Floor Demised & Common Areas				
Suzanne Malcom - Shared Economic Development Manager				
Owner	Economy Leisure & Property		Package	10/05/2014
Scale	1:250 @ A3		Drawn by	Rev.
Drawn by	RGE		Checked by	App'd by

SECOND FLOOR

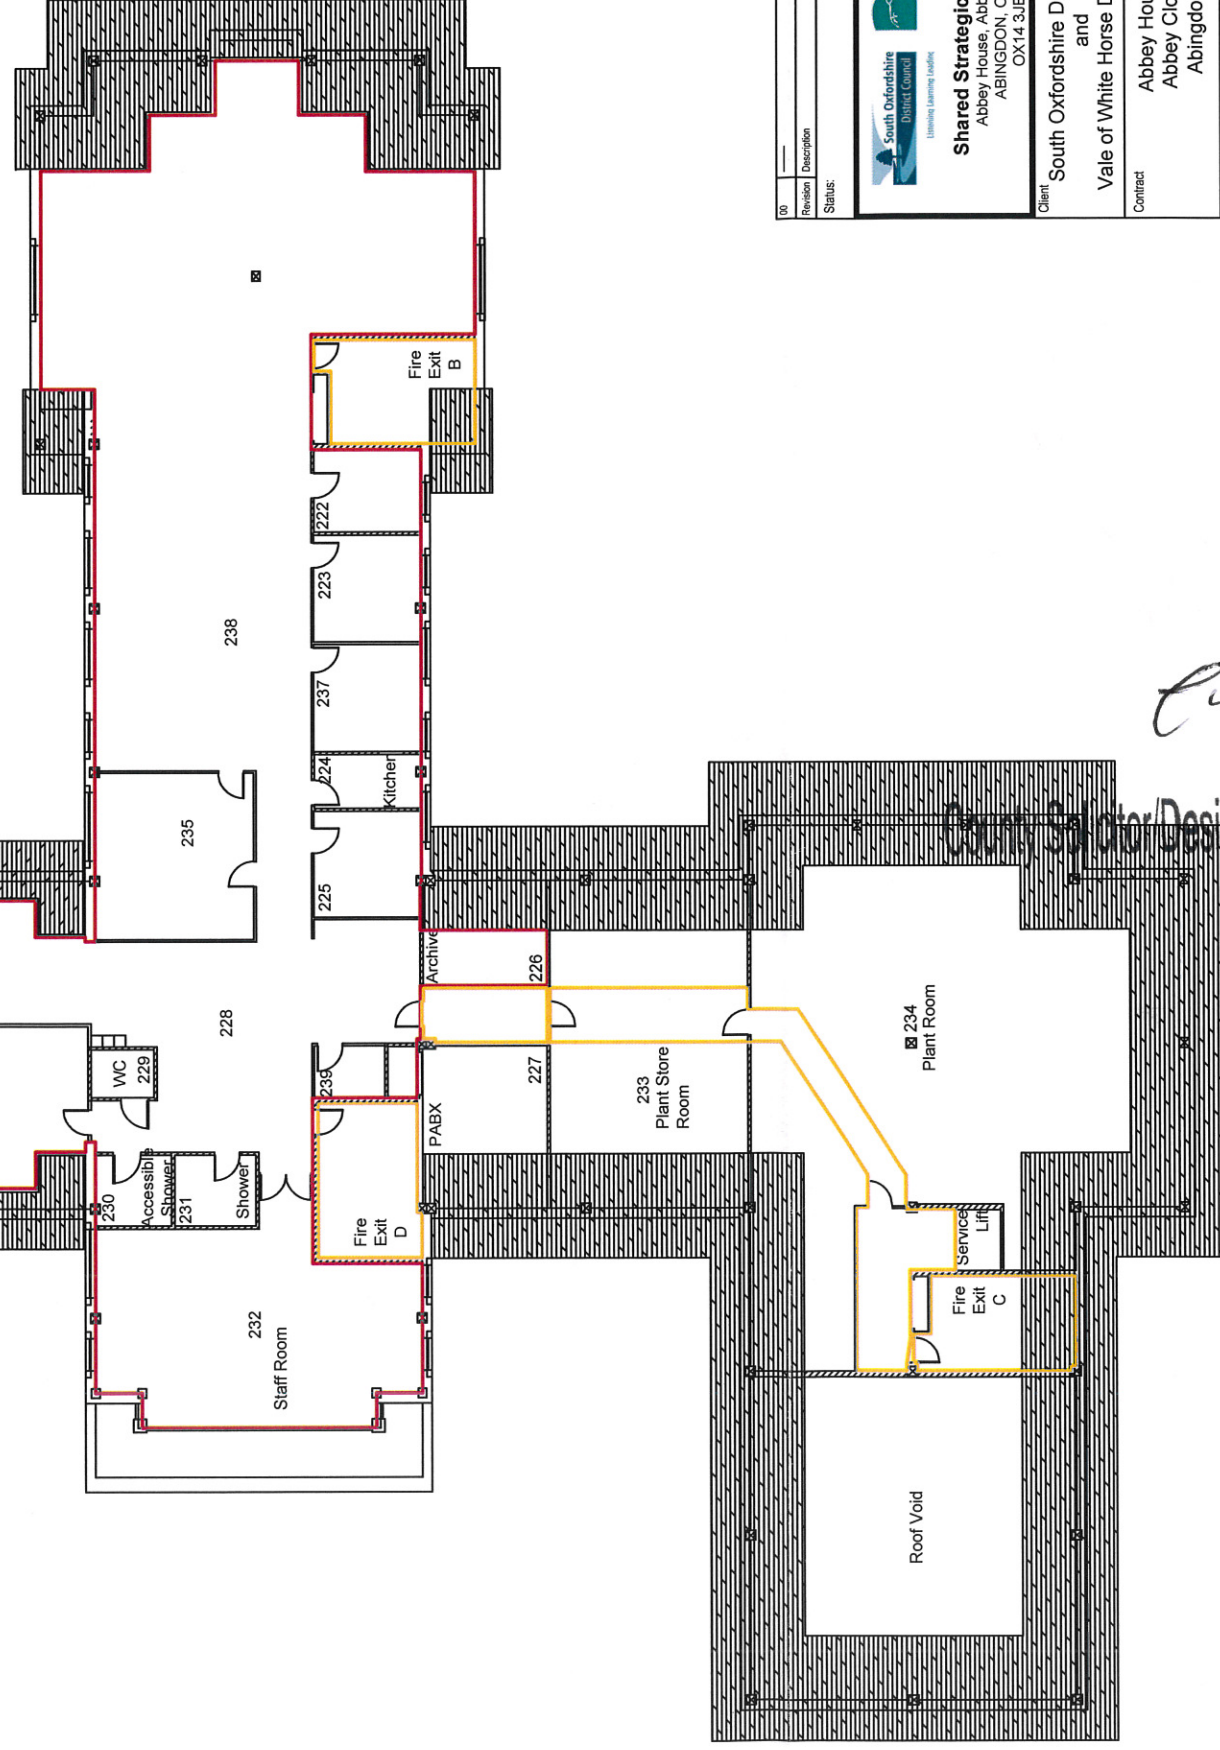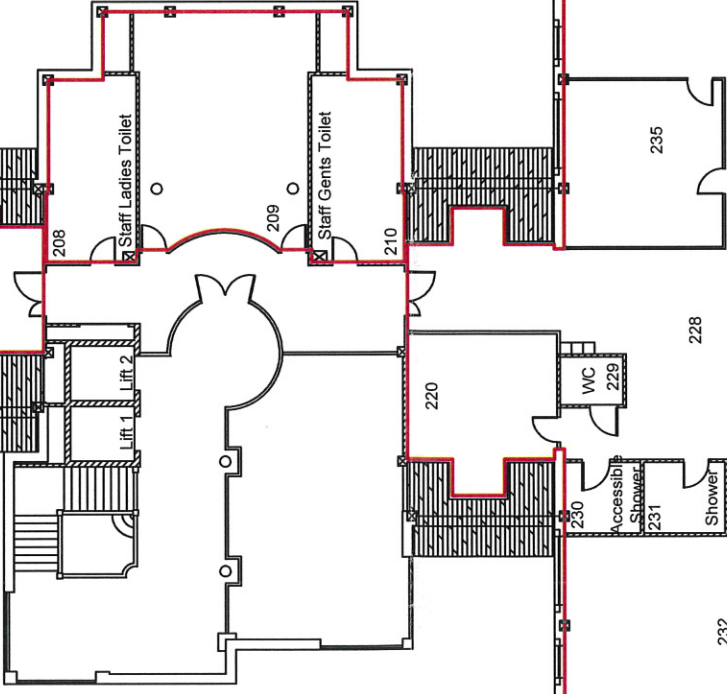

County Auditor/Designated Officer

- NOTES:**
1. This drawing to be read in conjunction with all relevant drawings, documents and specifications.
 2. Dimensions not to be scaled from drawing.
 3. Dimensions are in millimetres unless otherwise stated.

100	-----	x006
Revision	Description	Date
Status:		
 		
Shared Strategic Property Abbey House, Abbey Close ABINGDON, OXON OX14 3JE		
Client	South Oxfordshire District Council and Vale of White Horse District Council	
Contract	Abbey House Abbey Close Abingdon	
Title	Second Floor Demised & Common Areas	
Division	Suzanne Malcolm - Shared Economic Development Manager	
Economy	Leisure & Property	Rel Date 16/05/2014
Scale	1:250 @ A3	Orig. No. Second Floor
Drawn by	RGE	Check by App. by