

81 NEW ST.

BIRMINGHAM

B2 4BA

TO LET SUPERB CITY CENTRE
OFFICE ACCOMMODATION

81newst.co.uk

BOUTIQUE

High quality, design-led office space.

Following a comprehensive refurbishment, 81 New Street offers contemporary open plan and boutique office accommodation within the heart of Birmingham city centre.

- MODERN OFFICES BEHIND AN ATTRACTIVE AND TRADITIONAL FAÇADE.
- CIRCA TWO MINUTE WALK TO / FROM NEW STREET STATION / GRAND CENTRAL.
- SERVED BY AN ABUNDANCE OF CITY CENTRE AMENITIES.
- A SUPERB RANGE OF INDEPENDENT AND NATIONAL CAFES, BARS, RESTAURANTS IN CLOSE PROXIMITY.
- STUNNING VIEWS ONTO VICTORIA SQUARE.
- ATTRACTIVE MODERN BOUTIQUE OFFICE ACCOMMODATION.



ACCOMMODATION

FLOOR	(sq ft)	(sq m)
FIRST FLOOR FRONT	1,232	114.46
THIRD FLOOR FRONT	1,006	93.48

BUSINESS RATES

The tenant will be responsible for the payment of business rates and further information is available from the agent, Fisher German.

TENURE

Leasehold – the accommodation is available to let on effective full repairing and insuring lease terms to be agreed, all subject to contract.

ANTI-MONEY LAUNDERING

The successful tenant will be required to submit information to comply with anti-money laundering regulations.

LEGAL COSTS

Each party is to be responsible for its own legal costs.

SERVICE CHARGE

A service charge will apply for the services provided by the landlord. Further information is available from the agent, Fisher German.

VIEWINGS

Viewings are available by prior appointment with Fisher German.

RENT

On application to the agent Fisher German.

EPC

Rated as - C


VAT

Unless otherwise stated, all costs and rents quoted are exclusive of VAT.



SUITE AREA

First Floor Front / 1,232 sq ft / 114.46 sq m

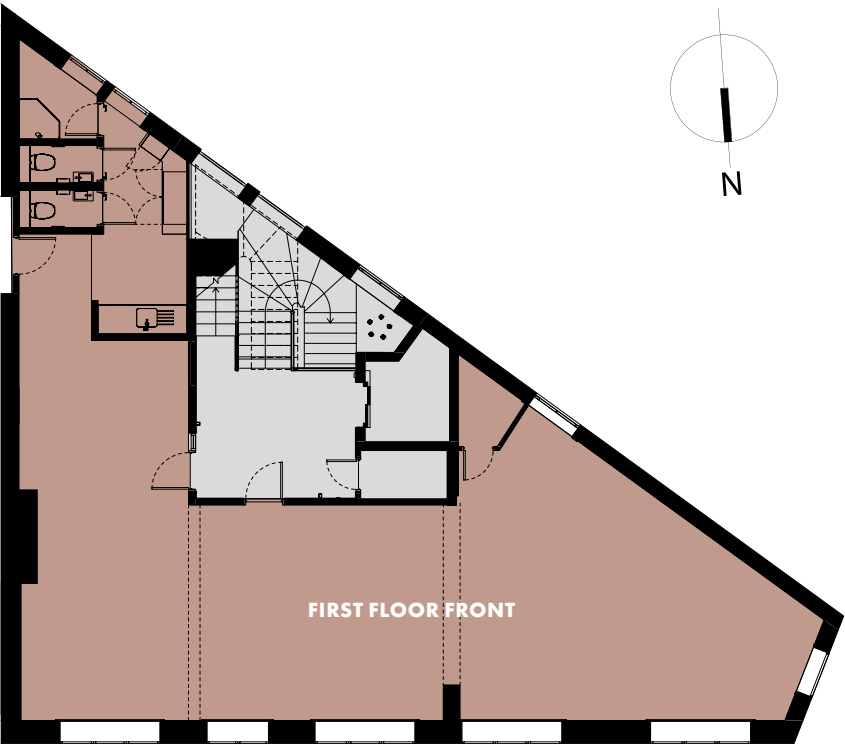


Floor plan for illustration purposes only (Not to Scale)



SUITE AREA

Third Floor Front / 1,006 sq ft / 93.48 sq m

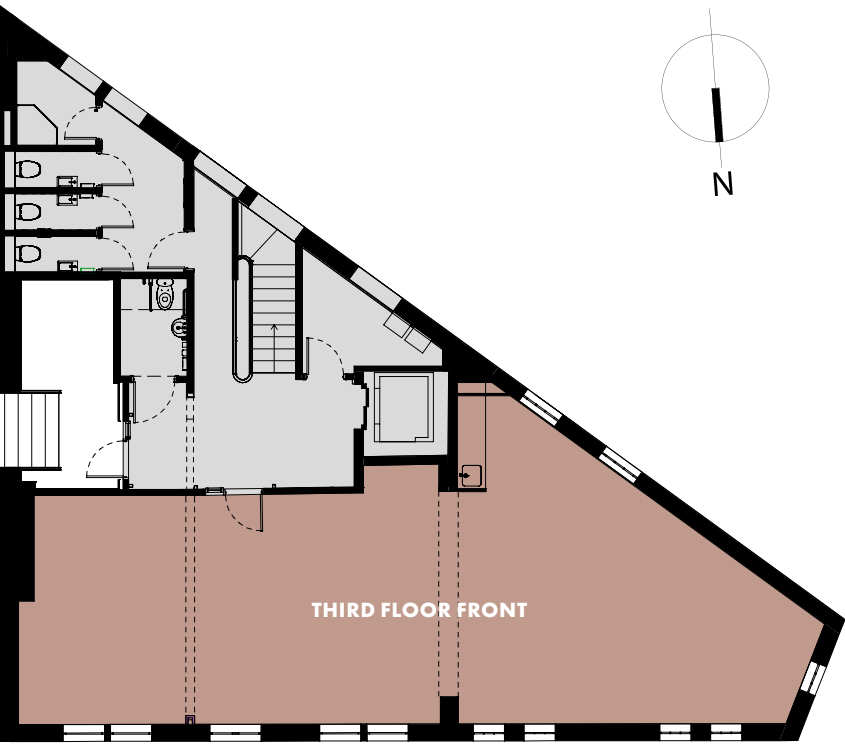

Floor plan for illustration purposes only (Not to Scale)

SPECIFICATION


- Passenger Lift
- LED Lighting
- Comfort Cooling
- Kitchen, WC & Shower Facilities










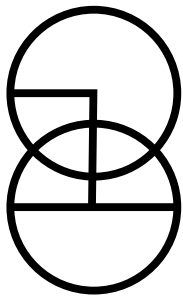

81 NEW ST.
BIRMINGHAM
B2 4BA

LOCATION

Located on New Street close to Victoria Square, the property is superbly situated in the city centre, close to the city's main transport facilities and its abundant retail and leisure amenities.

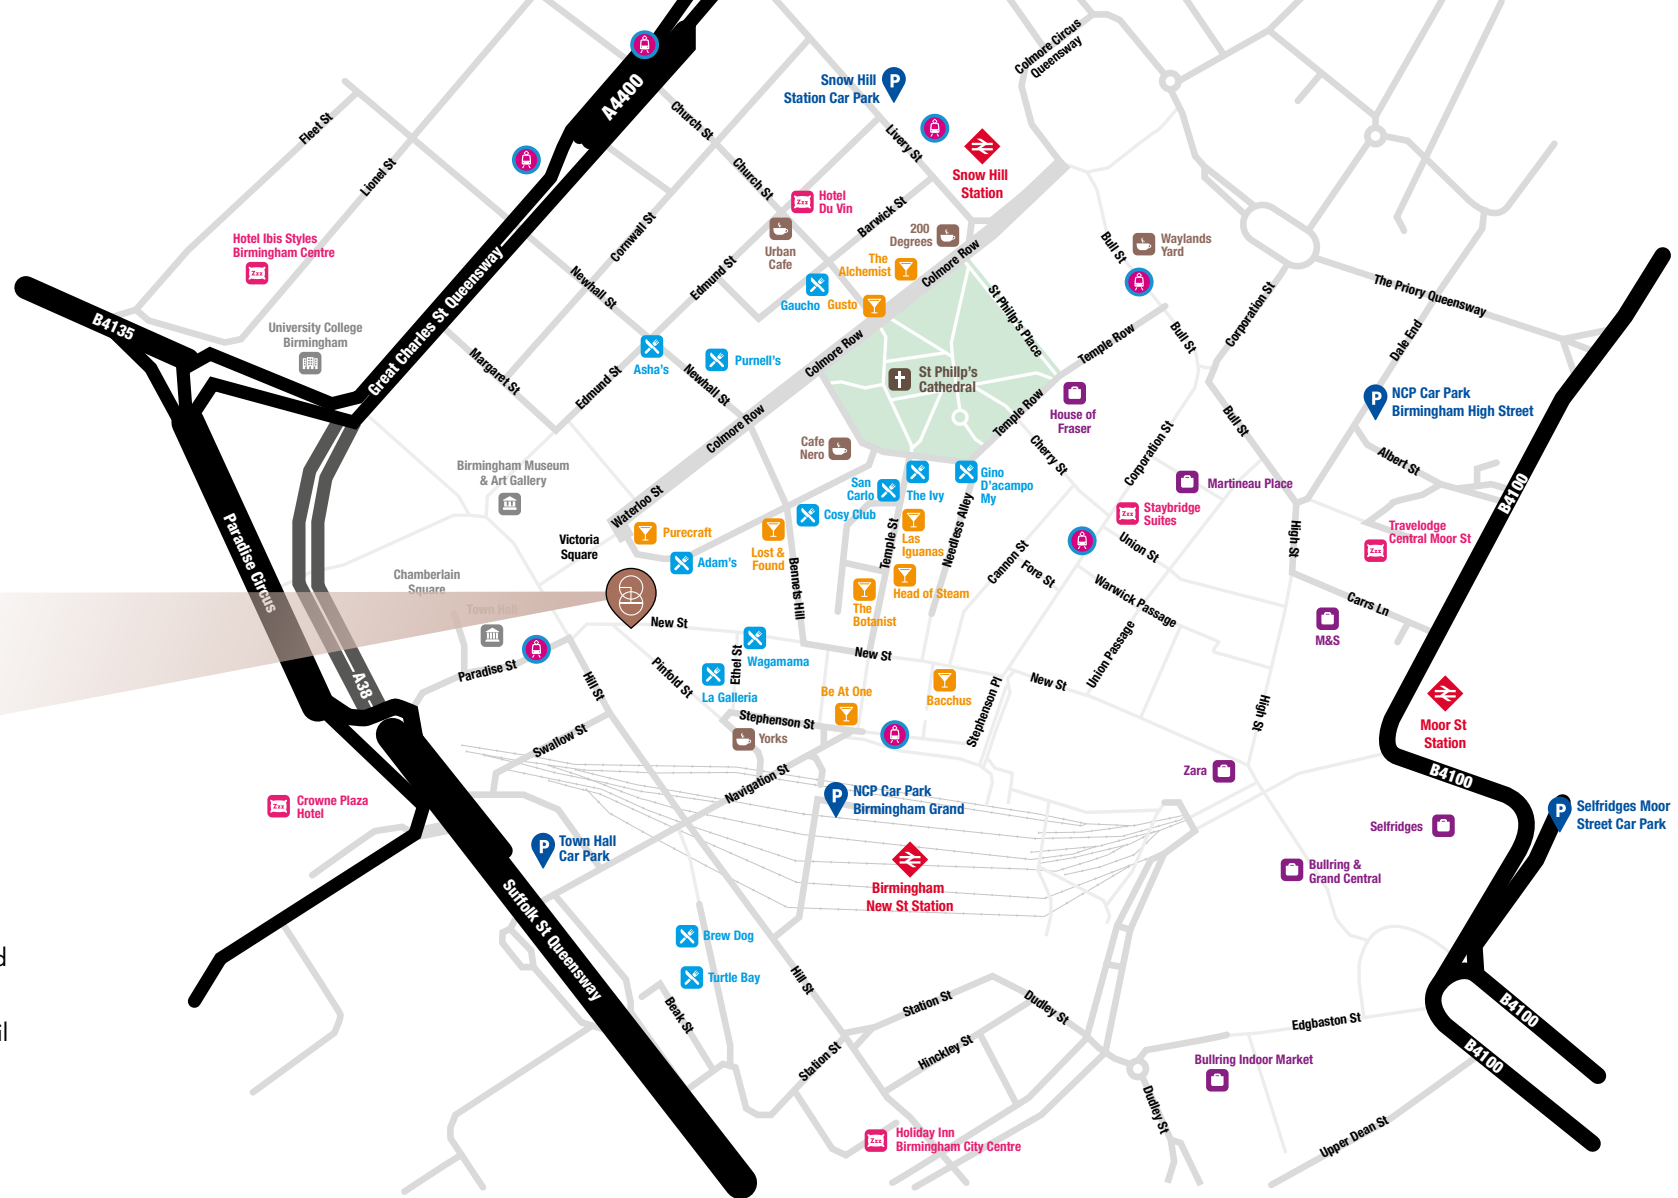

CHARLES WARRACK
D. 0121 561 7885
M. 07977 512 965
charles.warrack@fishergerman.co.uk

ARJUN DELAY
D. 0121 561 7884
M. 07966 469 240
arjun.delay@fishergerman.co.uk

JACK DUTTON
D. 0121 561 7883
M. 07814 069 462
jack.dutton@fishergerman.co.uk

Fisher German LLP and its Joint Agents give notice that: 1. They have no authority to make or give any representation or warranty on any property whether on their own behalf or on behalf of their clients or otherwise. 2. They do not owe any duty of care to you and assume no responsibility for any statements, representations, warranties or otherwise made in the particulars and you should not rely on those in the particulars. 3. The particulars are produced in good faith are set out as a general guide only and do not constitute or form an offer or a contract or part thereof. 4. Any photographs, descriptions, plans, measurements, distances and any other details in the particulars are approximate estimates only taken as the property appeared at the time and should not be relied upon as factually accurate. 5. Fisher German assumes prospective purchasers/tenants have carried out inspections to satisfy themselves that the information in the particulars is correct. August 2022. Photography by greenimaging.co.uk, A flyguncreative.co.uk experience.