


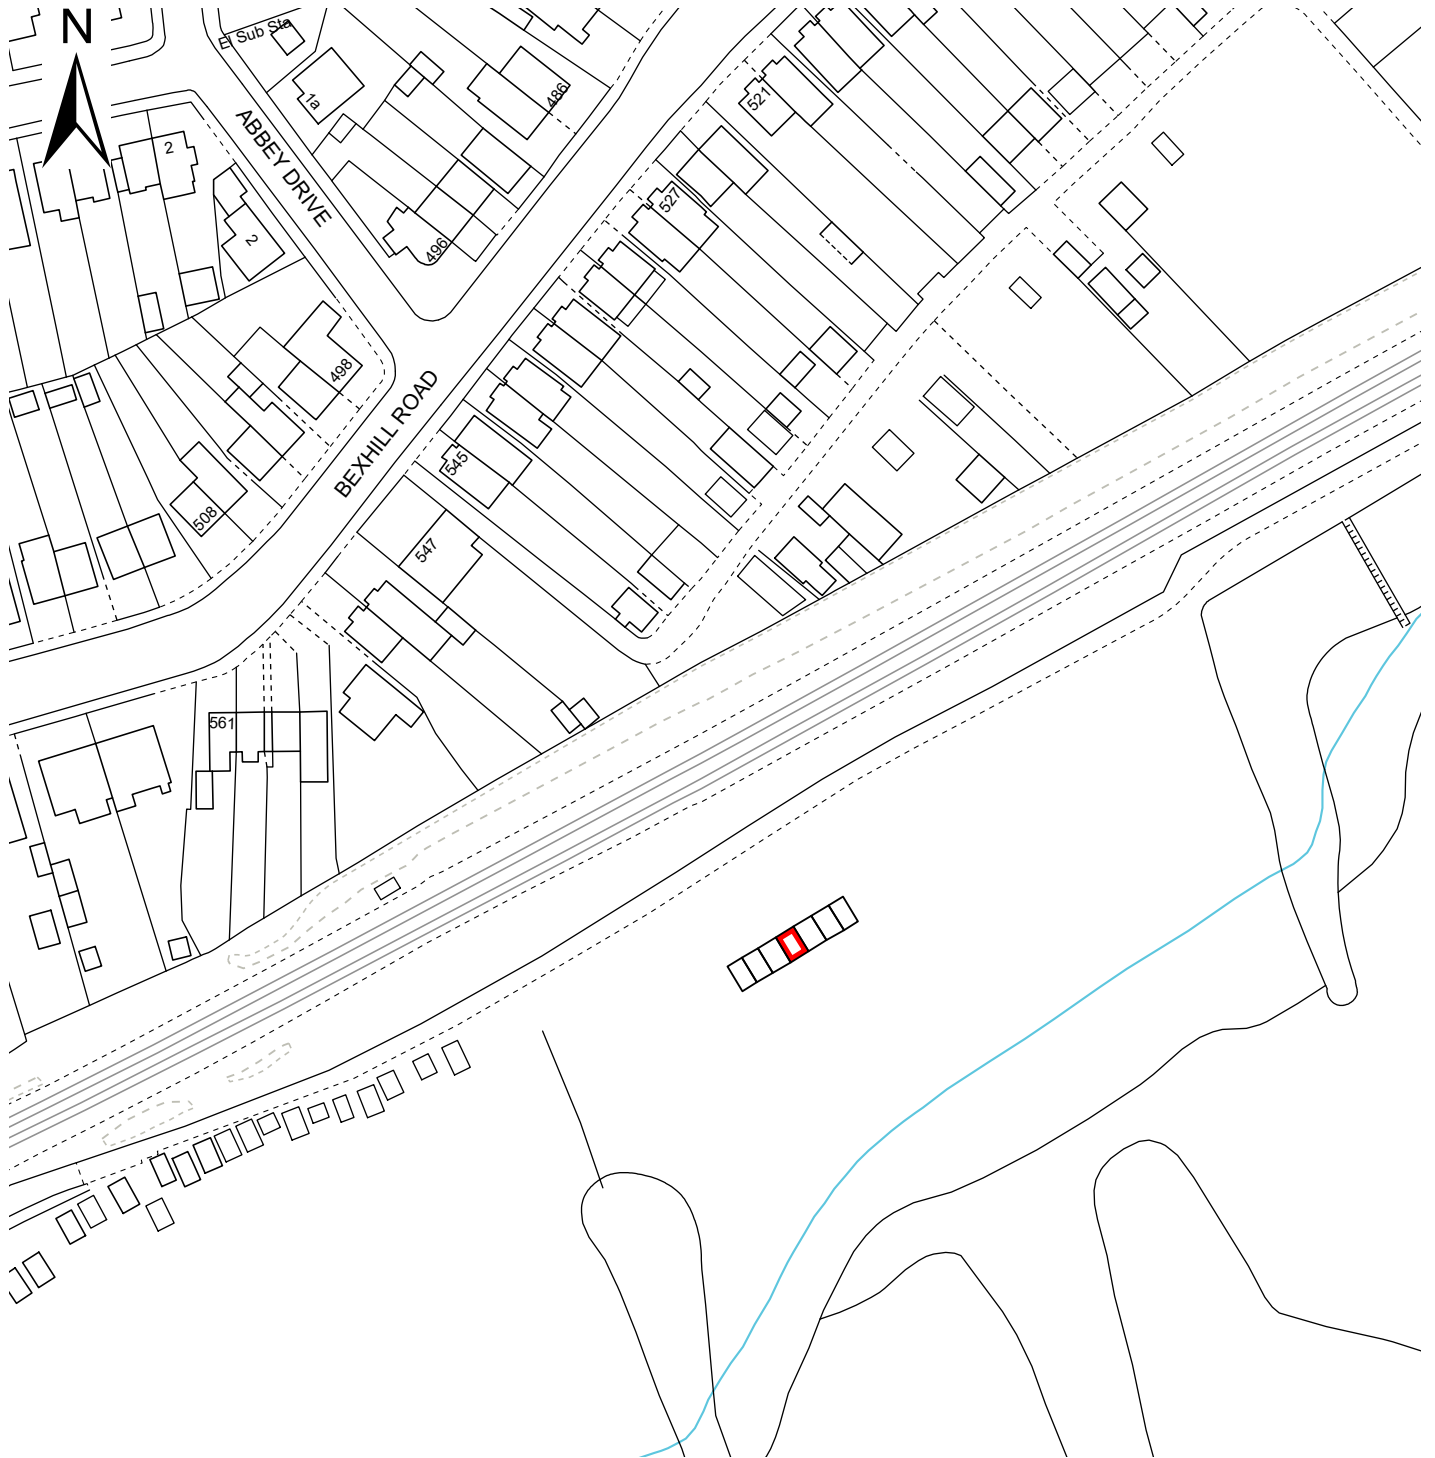

Beach Hut 4
Bulverhythe West
St Leonards-on-sea



Use of this data is subject to terms and conditions.
You are granted a non-exclusive, royalty free, revocable
licence solely to view the Licensed Data for non-commercial
purposes for the period during which Hastings Borough
Council makes it available. You are not permitted to copy,
sub-license, distribute, sell or otherwise make available
the Licenced Data to third parties in any form. Third party
rights to enforce the terms of this licence shall be reserved
to OS.

Property and Commercial Assets Manager
Amy Terry M.R.I.C.S.
Muriel Matters House, Breeds Place,
Hastings, East Sussex TN34 3UY
Tel: 01424 451085
email: estates@hastings.gov.uk

Date: Jul 2026

Scale: 1:1,250

Drawn: ST

Drawing No: ESAD 1907_BW4