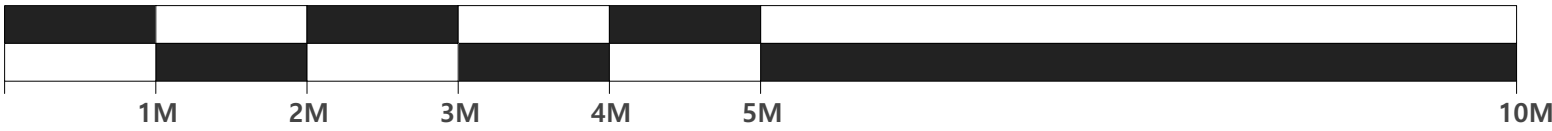
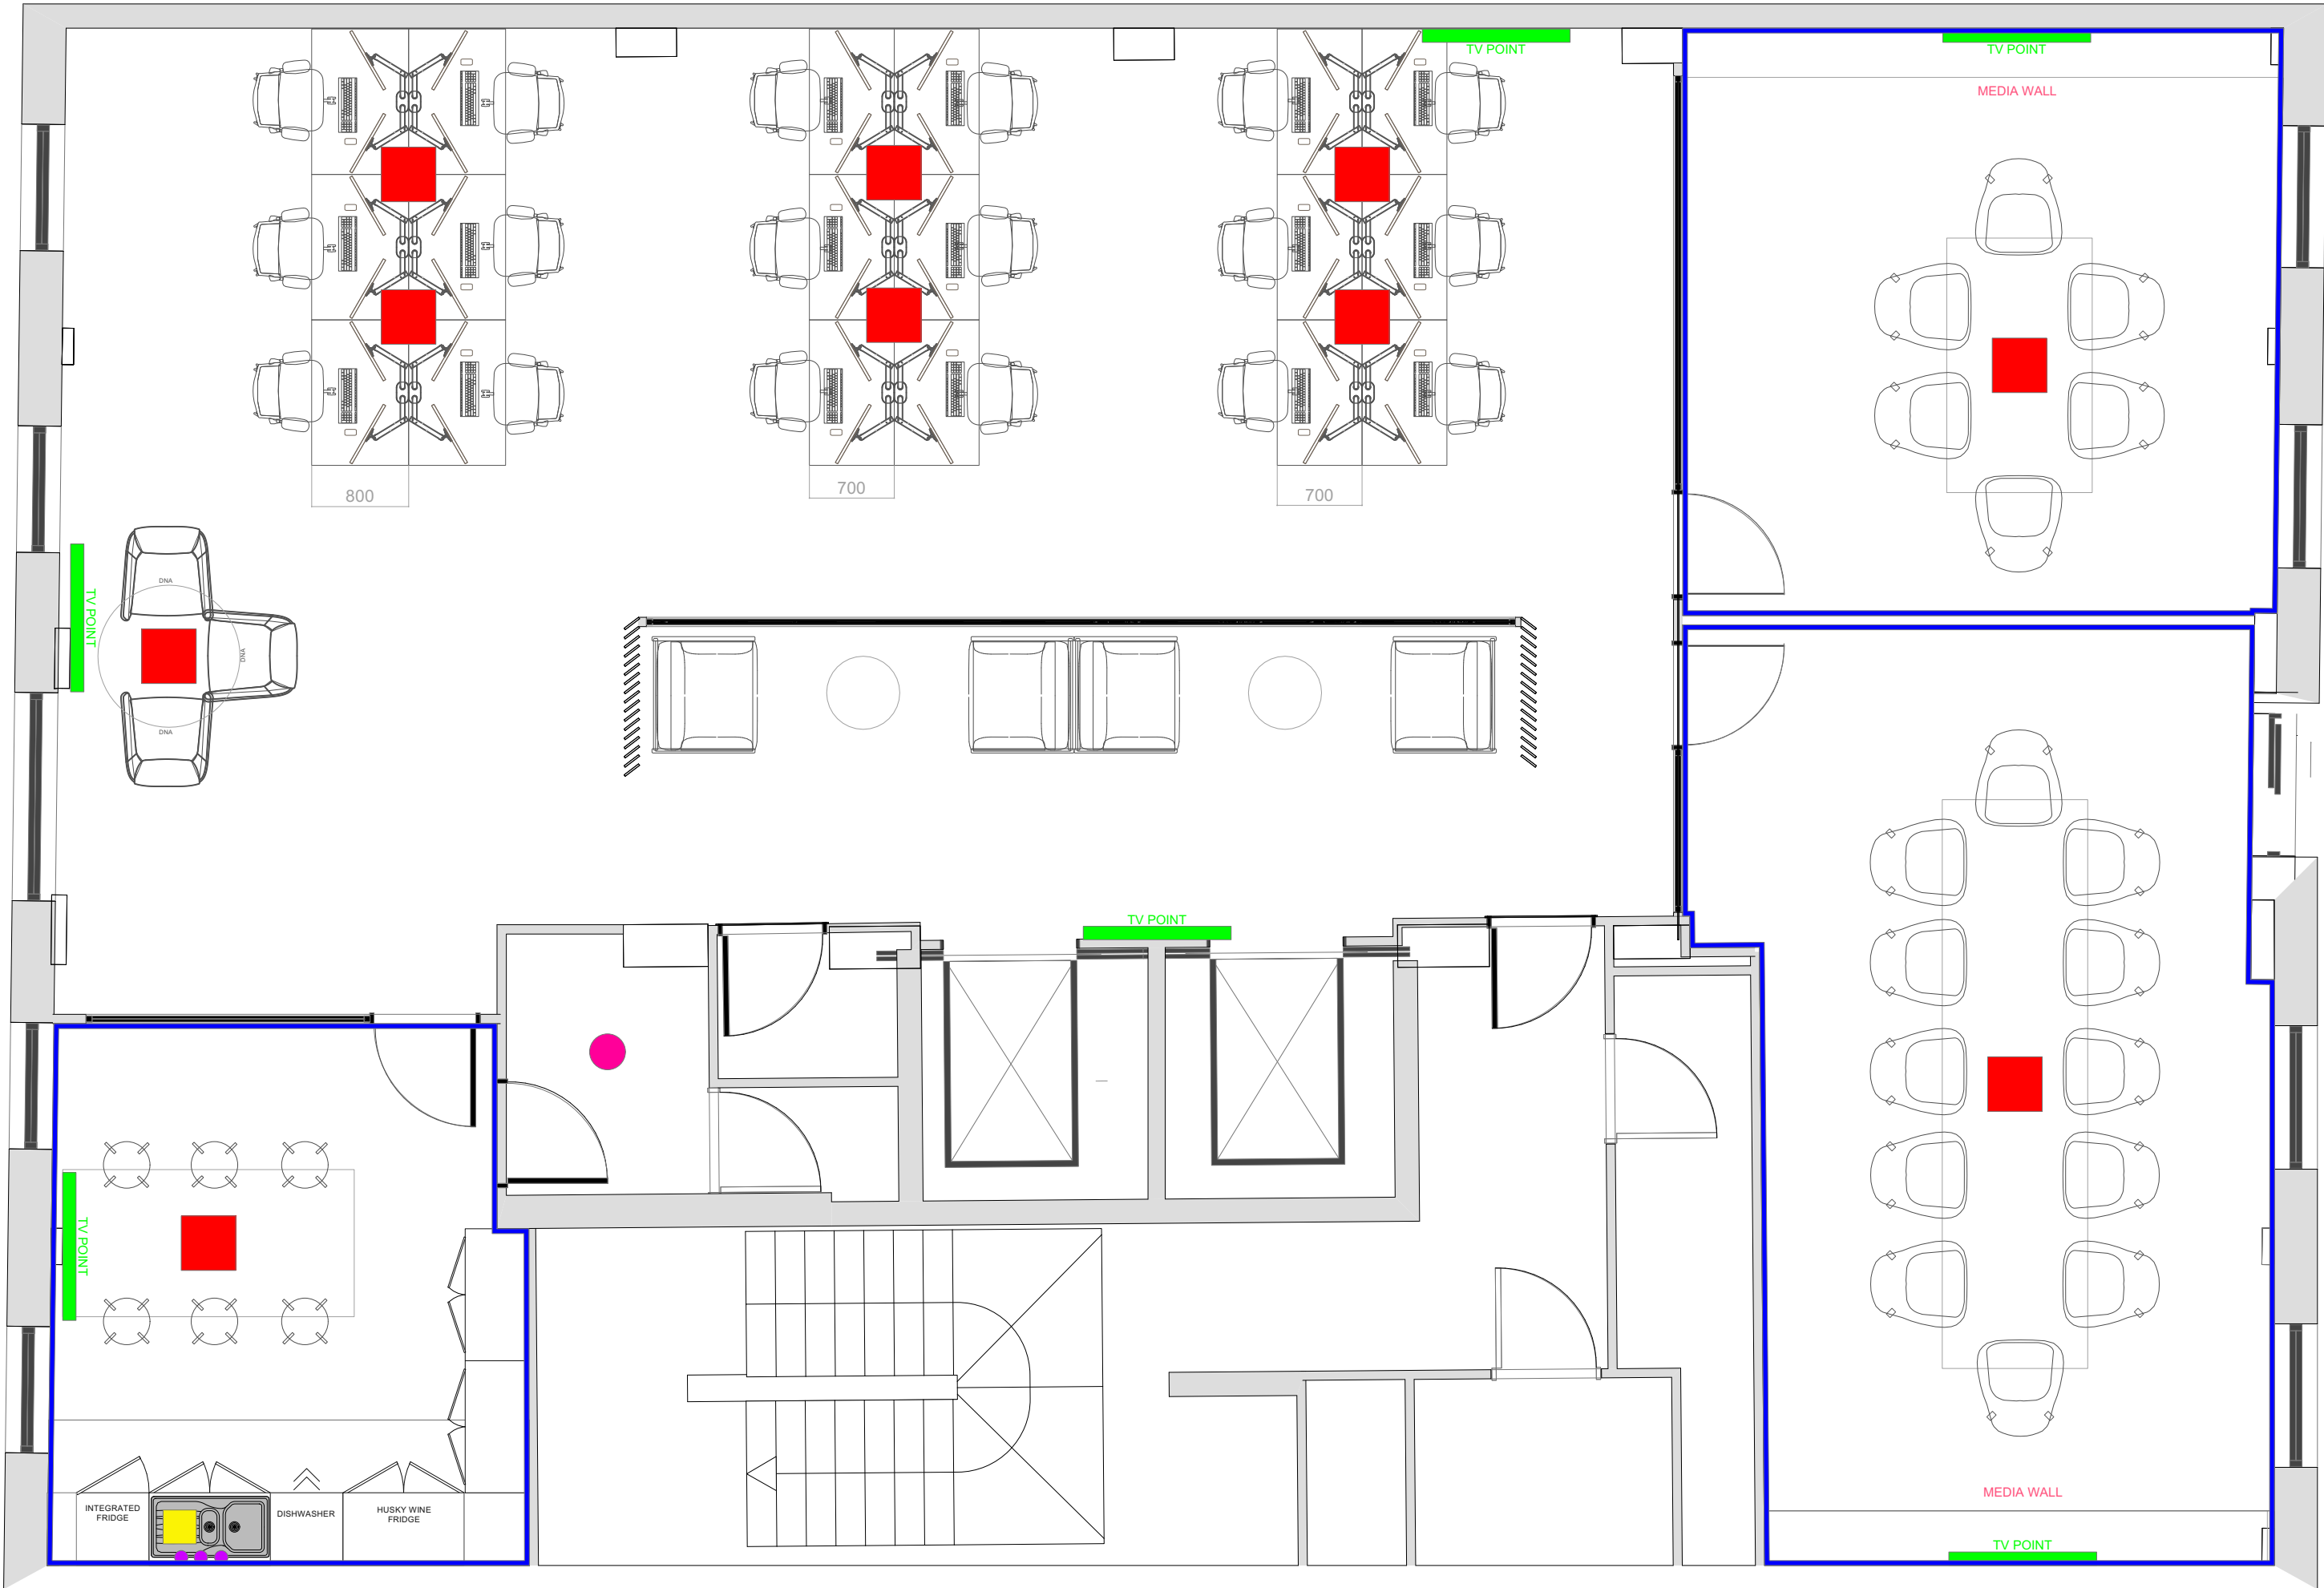


GODWIN GROUP - LONDON

ELECTRICAL / MECHANICAL / PLUMBING LAYOUT

 
 
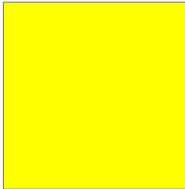
 
 
 




INTERIORA
PROJECTS
LTD

INTERIORA PROJECTS LTD
THE CORNER HOUSE, 3 WINIFRED CLOSE,
WILFORD, NOTTINGHAM
NG11 7GZ
TEL: 07515 227 777
EMAIL:scott.wakefield@interior-projects.co.uk

This drawing should not be scaled. The user is to verify all dimensions and conditions on site. The drawing is the property of Interiora Projects Ltd and they reserve the copyright. It is issued on the understanding that it will not be copied, reproduced or disclosed in whole or in part to any unauthorised party without written permission from Interiora Projects Ltd.

KEY INFO					
	FLOOR BOX		SMOKE DETECTION		WATER HEATER (& SANIFLOW IF REQUIRED)
	TV POINT		ZONE CONT COMFORT COOLING SYSTEM		HOT/COLD AND WASTE FEED

DRAWING INFO			
REVISION	NOTE	REV DATE	REVISED BY
---	---	---	---

CLIENT INFO			DRAWING INFO	
 CLIENT GODWIN GROUP PROJECT ST JAMES SQUARE FINAL DRAWING SIGN OFF PRINT:			DRAWING ELECTRICAL LAYER	FLOOR LEVEL 4
			DATE 24/02/2023	
			DRAWN BY FS	CHECKED BY SW
			SCALE 1:50@A1	ISSUE 1
			QUOTED BY SW	SHEET 1 OF 1
			DRAWING NO GODLON-EL1-0223-REV3	
			SIGN:	