



- SPACE TYPE CATEGORY
- CIRCULATION (COMMUNAL)
 - COMMUNAL
 - F&B
 - MEET
 - UTILITY
 - WELLNESS

GENERAL NOTES:

Do not scale from this drawing.

All sizes and dimensions shown remain indicative only. It remains the responsibility of the contractor to check all dimensions on site prior to commencement of any works. All drawing errors, omissions and discrepancies to be reported to the For a design team as soon as they become apparent and prior to manufacture. For a to approve all finish samples and shop drawings prior to manufacture.

FLOOR DATA - GF - CURRENT	
Area Performance Metric	Area (Sqft)
GIA	1107
NIA	2259
NIA_F&B	1366
NIA_2	613
GRAND TOTAL	5344

Rev.	Description	Date
FORA		
PROJECT		
CLERKENWELL		
DALLINGTON STREET		
DRAWING TITLE		
GROUND		
STATUS		
SCALE	DRAWN BY	CHECKED BY
1 : 75 @ A1	Author	Checker
DATE		06/15/22
DRAWING NUMBER		REVISION
CURRENT - GF		



SPACE TYPE CATEGORY

- BREAK-OUT (ON-FLOOR)
- CIRCULATION (ON-FLOOR)
- COMMUNAL
- SHARED (ON-FLOOR)
- UTILITY
- WORK
- WORK UTILITY

GENERAL NOTES:

Do not scale from this drawing.

All sizes and dimensions shown remain indicative only. It remains the responsibility of the contractor to check all dimensions on site prior to commencement of any works. All drawing errors, omissions and discrepancies to be reported to the Fora design team as soon as they become apparent and prior to manufacture. Fora to approve all finish samples and shop drawings prior to manufacture.

FLOOR DATA - L1 - CURRENT

Area Performance Metric	Area (Sqft)
GEA	399
GIA	267
NIA	883
NLA_1	3182
GRAND TOTAL	4732

MAXIMUM CAPACITY - L1

Level	Maximum Capacity
1	84

No. OF DESKS - L1 - CURRENT

Model	Description	Count
Fora Desk	1200 x 700 mm	83



SPACE TYPE CATEGORY

- BREAK-OUT (ON-FLOOR)
- CIRCULATION (ON-FLOOR)
- SHARED (ON-FLOOR)
- UTILITY
- WORK
- WORK UTILITY

GENERAL NOTES:

Do not scale from this drawing. All sizes and dimensions shown remain indicative only. It remains the responsibility of the contractor to check all dimensions on site prior to commencement of any works. All drawing errors, omissions and discrepancies to be reported to the Fora design team as soon as they become apparent and prior to manufacture. Fora to approve all finish samples and shop drawings prior to manufacture.

FLOOR DATA - L2 - CURRENT

Area Performance Metric	Area (Sqft)
GIA	269
NIA	899
NLA_1	3269
GRAND TOTAL	4436

MAXIMUM CAPACITY - L2

Level	Maximum Capacity
2	87

No. OF DESKS - L2 - CURRENT

Model	Description	Count
Fora Desk	1200 x 700 mm	87



SPACE TYPE CATEGORY

- UTILITY
- WORK

GENERAL NOTES:

Do not scale from this drawing.

All sizes and dimensions shown remain indicative only. It remains the responsibility of the contractor to check all dimensions on site prior to commencement of any works. All drawing errors, omissions and discrepancies to be reported to the Fora design team as soon as they become apparent and prior to manufacture. Fora to approve all finish samples and shop drawings prior to manufacture.

FLOOR DATA - L3 - CURRENT

Area Performance Metric		Area (Sqft)
GIA		274
NLA_1		4111
GRAND TOTAL		4385

MAXIMUM CAPACITY - L3

Level	Maximum Capacity
3	84

No. OF DESKS - L3 - CURRENT

Model	Description	Count
Fora Desk	1200 x 700 mm	84

Rev.	Description	Date
------	-------------	------

FORA

PROJECT	CLERKENWELL DALLINGTON STREET
---------	----------------------------------

DRAWING TITLE	LEVEL 3
---------------	---------

STATUS

SCALE	DRAWN BY	CHECKED BY	DATE
1 : 75 @ A1	Author	Checker	06/15/22

DRAWING NUMBER	REVISION
CURRENT - L3	



SPACE TYPE CATEGORY

- CIRCULATION (ON-FLOOR)
- COMMUNAL
- SHARED (ON-FLOOR)
- UTILITY
- WORK
- WORK UTILITY

GENERAL NOTES:

Do not scale from this drawing. All sizes and dimensions shown remain indicative only. It remains the responsibility of the contractor to check all dimensions on site prior to commencement of any works. All drawing errors, omissions and discrepancies to be reported to the Fora design team as soon as they become apparent and prior to manufacture. Fora to approve all finish samples and shop drawings prior to manufacture.

FLOOR DATA - L4 - CURRENT

Area Performance Metric	Area (Sqft)
GEA	303
GIA	293
NIA	767
NLA_1	2941
GRAND TOTAL	4304

MAXIMUM CAPACITY - L4

Level	Maximum Capacity
4	76

No. OF DESKS - L4 - CURRENT

Model	Description	Count
Fora Desk	1200 x 700 mm	76

Rev.	Description	Date
------	-------------	------

FORA


PROJECT	CLERKENWELL DALLINGTON STREET
---------	----------------------------------

DRAWING TITLE	LEVEL 4
---------------	---------

STATUS

SCALE	DRAWN BY	CHECKED BY	DATE
1 : 75 @ A1	Author	Checker	06/15/22

DRAWING NUMBER	REVISION
CURRENT - L4	

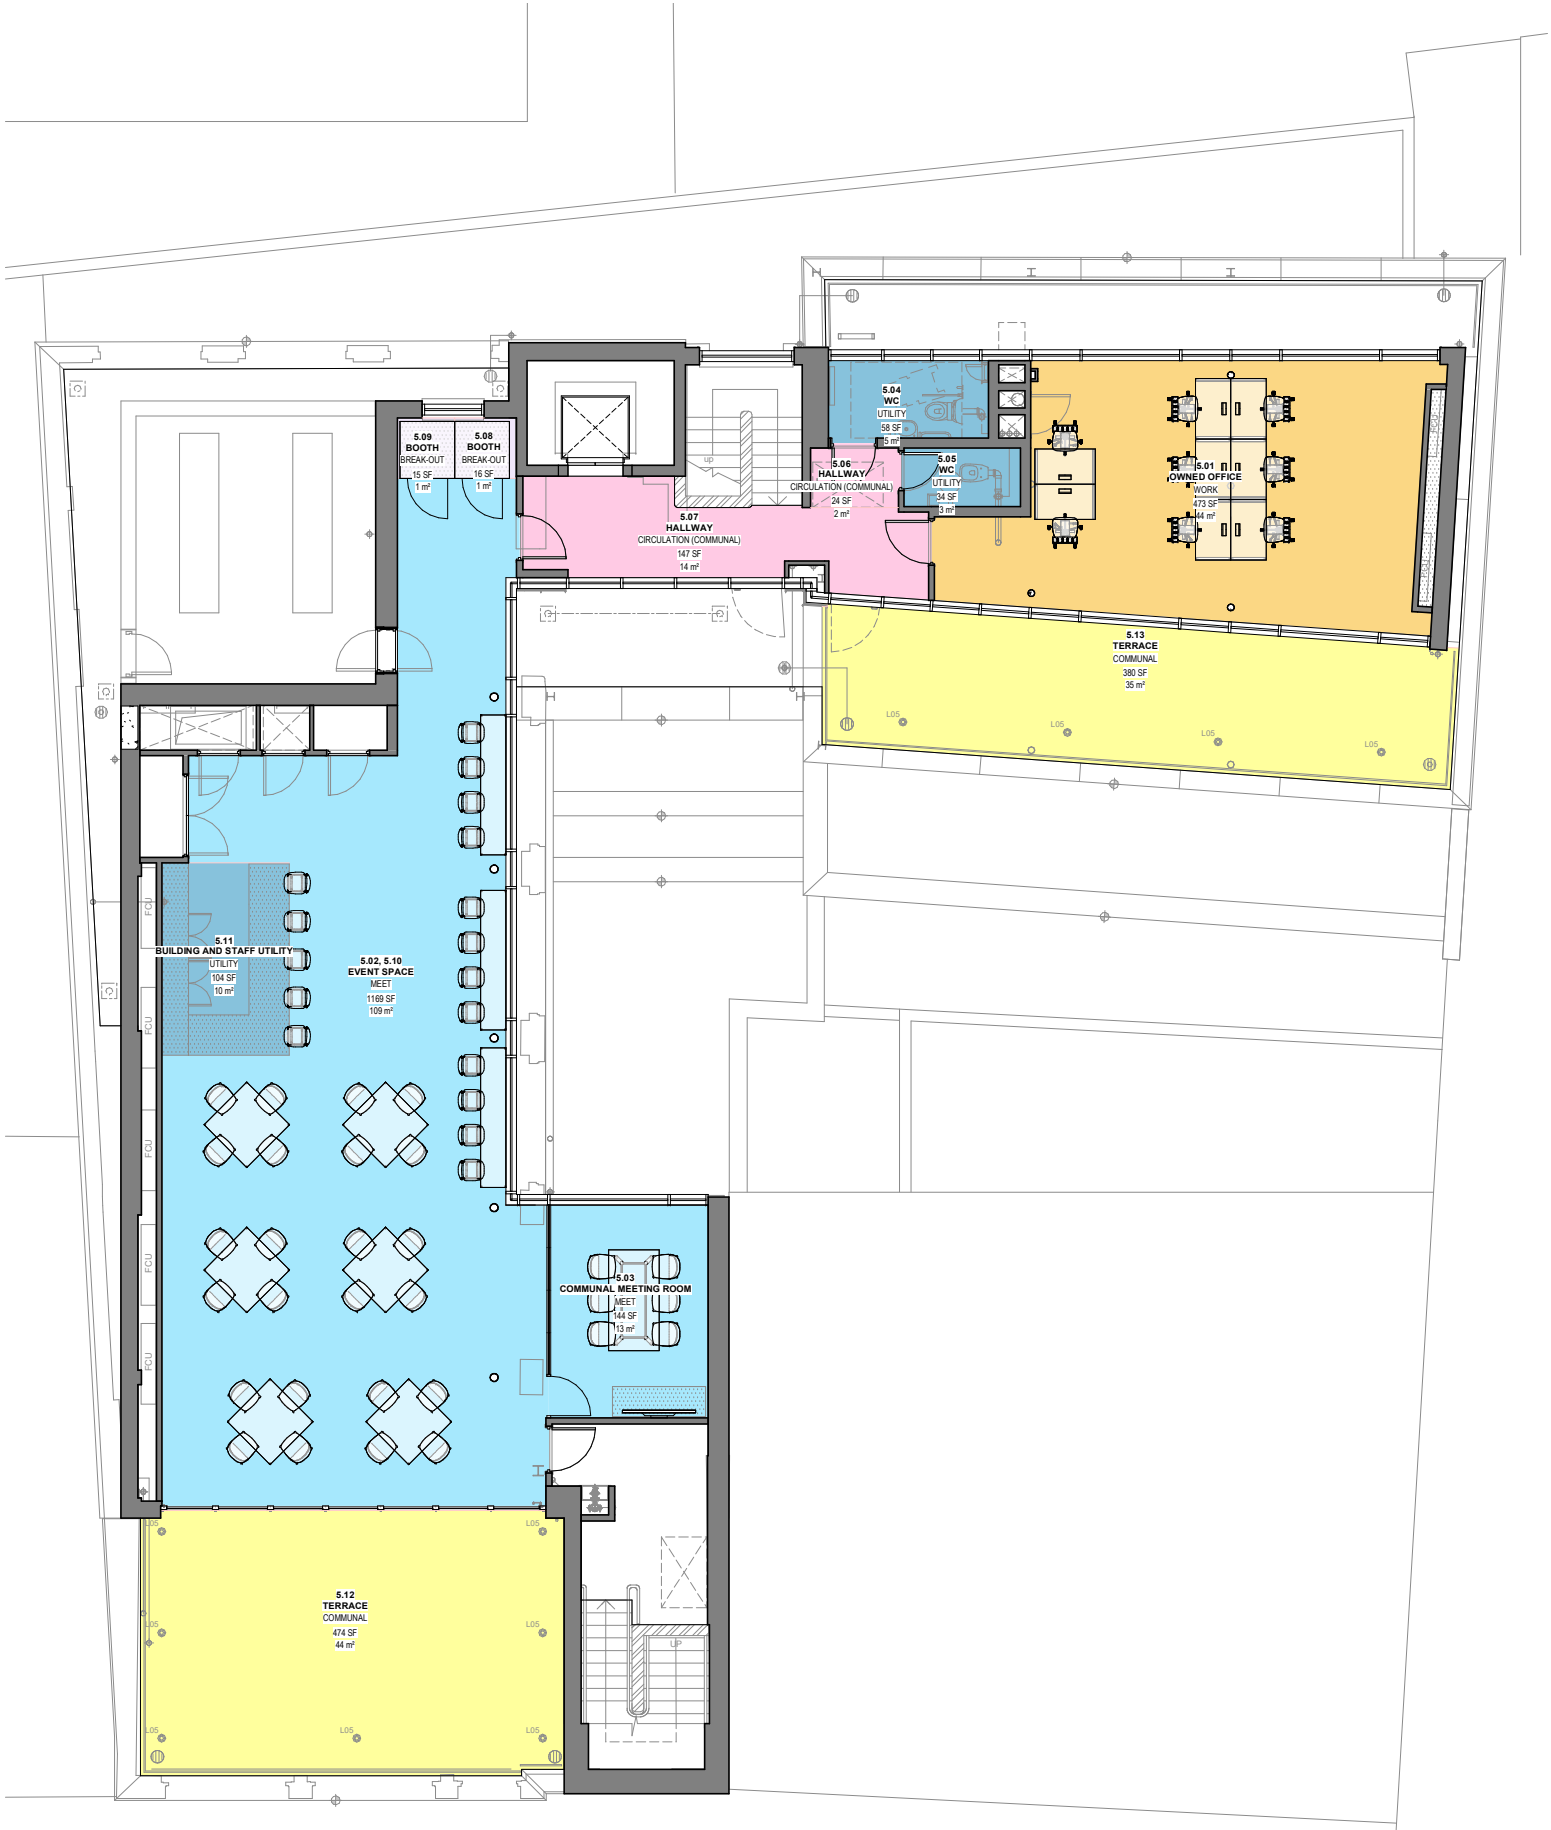

SPACE TYPE CATEGORY

- BREAK-OUT
- CIRCULATION (COMMUNAL)
- COMMUNAL
- MEET
- UTILITY
- WORK

GENERAL NOTES:

Do not scale from this drawing.

All sizes and dimensions shown remain indicative only. It remains the responsibility of the contractor to check all dimensions on site prior to commencement of any works. All drawing errors, omissions and discrepancies to be reported to the Fora design team as soon as they become apparent and prior to manufacture. Fora to approve all finish samples and shop drawings prior to manufacture.

FLOOR DATA - L5 - CURRENT

Area Performance Metric	Area (Sqft)
GEA	855
GIA	92
NIA	306
NLA_1	473
NLA_2	1313
GRAND TOTAL	3038

MAXIMUM CAPACITY - L5

Level	Maximum Capacity
5	44

No. OF DESKS - L5 - CURRENT

Model	Description	Count
Fora Desk	1200 x 700 mm	8

Rev.	Description	Date
------	-------------	------

FORA

PROJECT	CLERKENWELL DALLINGTON STREET
---------	----------------------------------

DRAWING TITLE	LEVEL 5
---------------	---------

STATUS

SCALE	DRAWN BY	CHECKED BY	DATE
1 : 75 @ A1	Author	Checker	06/15/22

DRAWING NUMBER	REVISION
CURRENT - L5	