


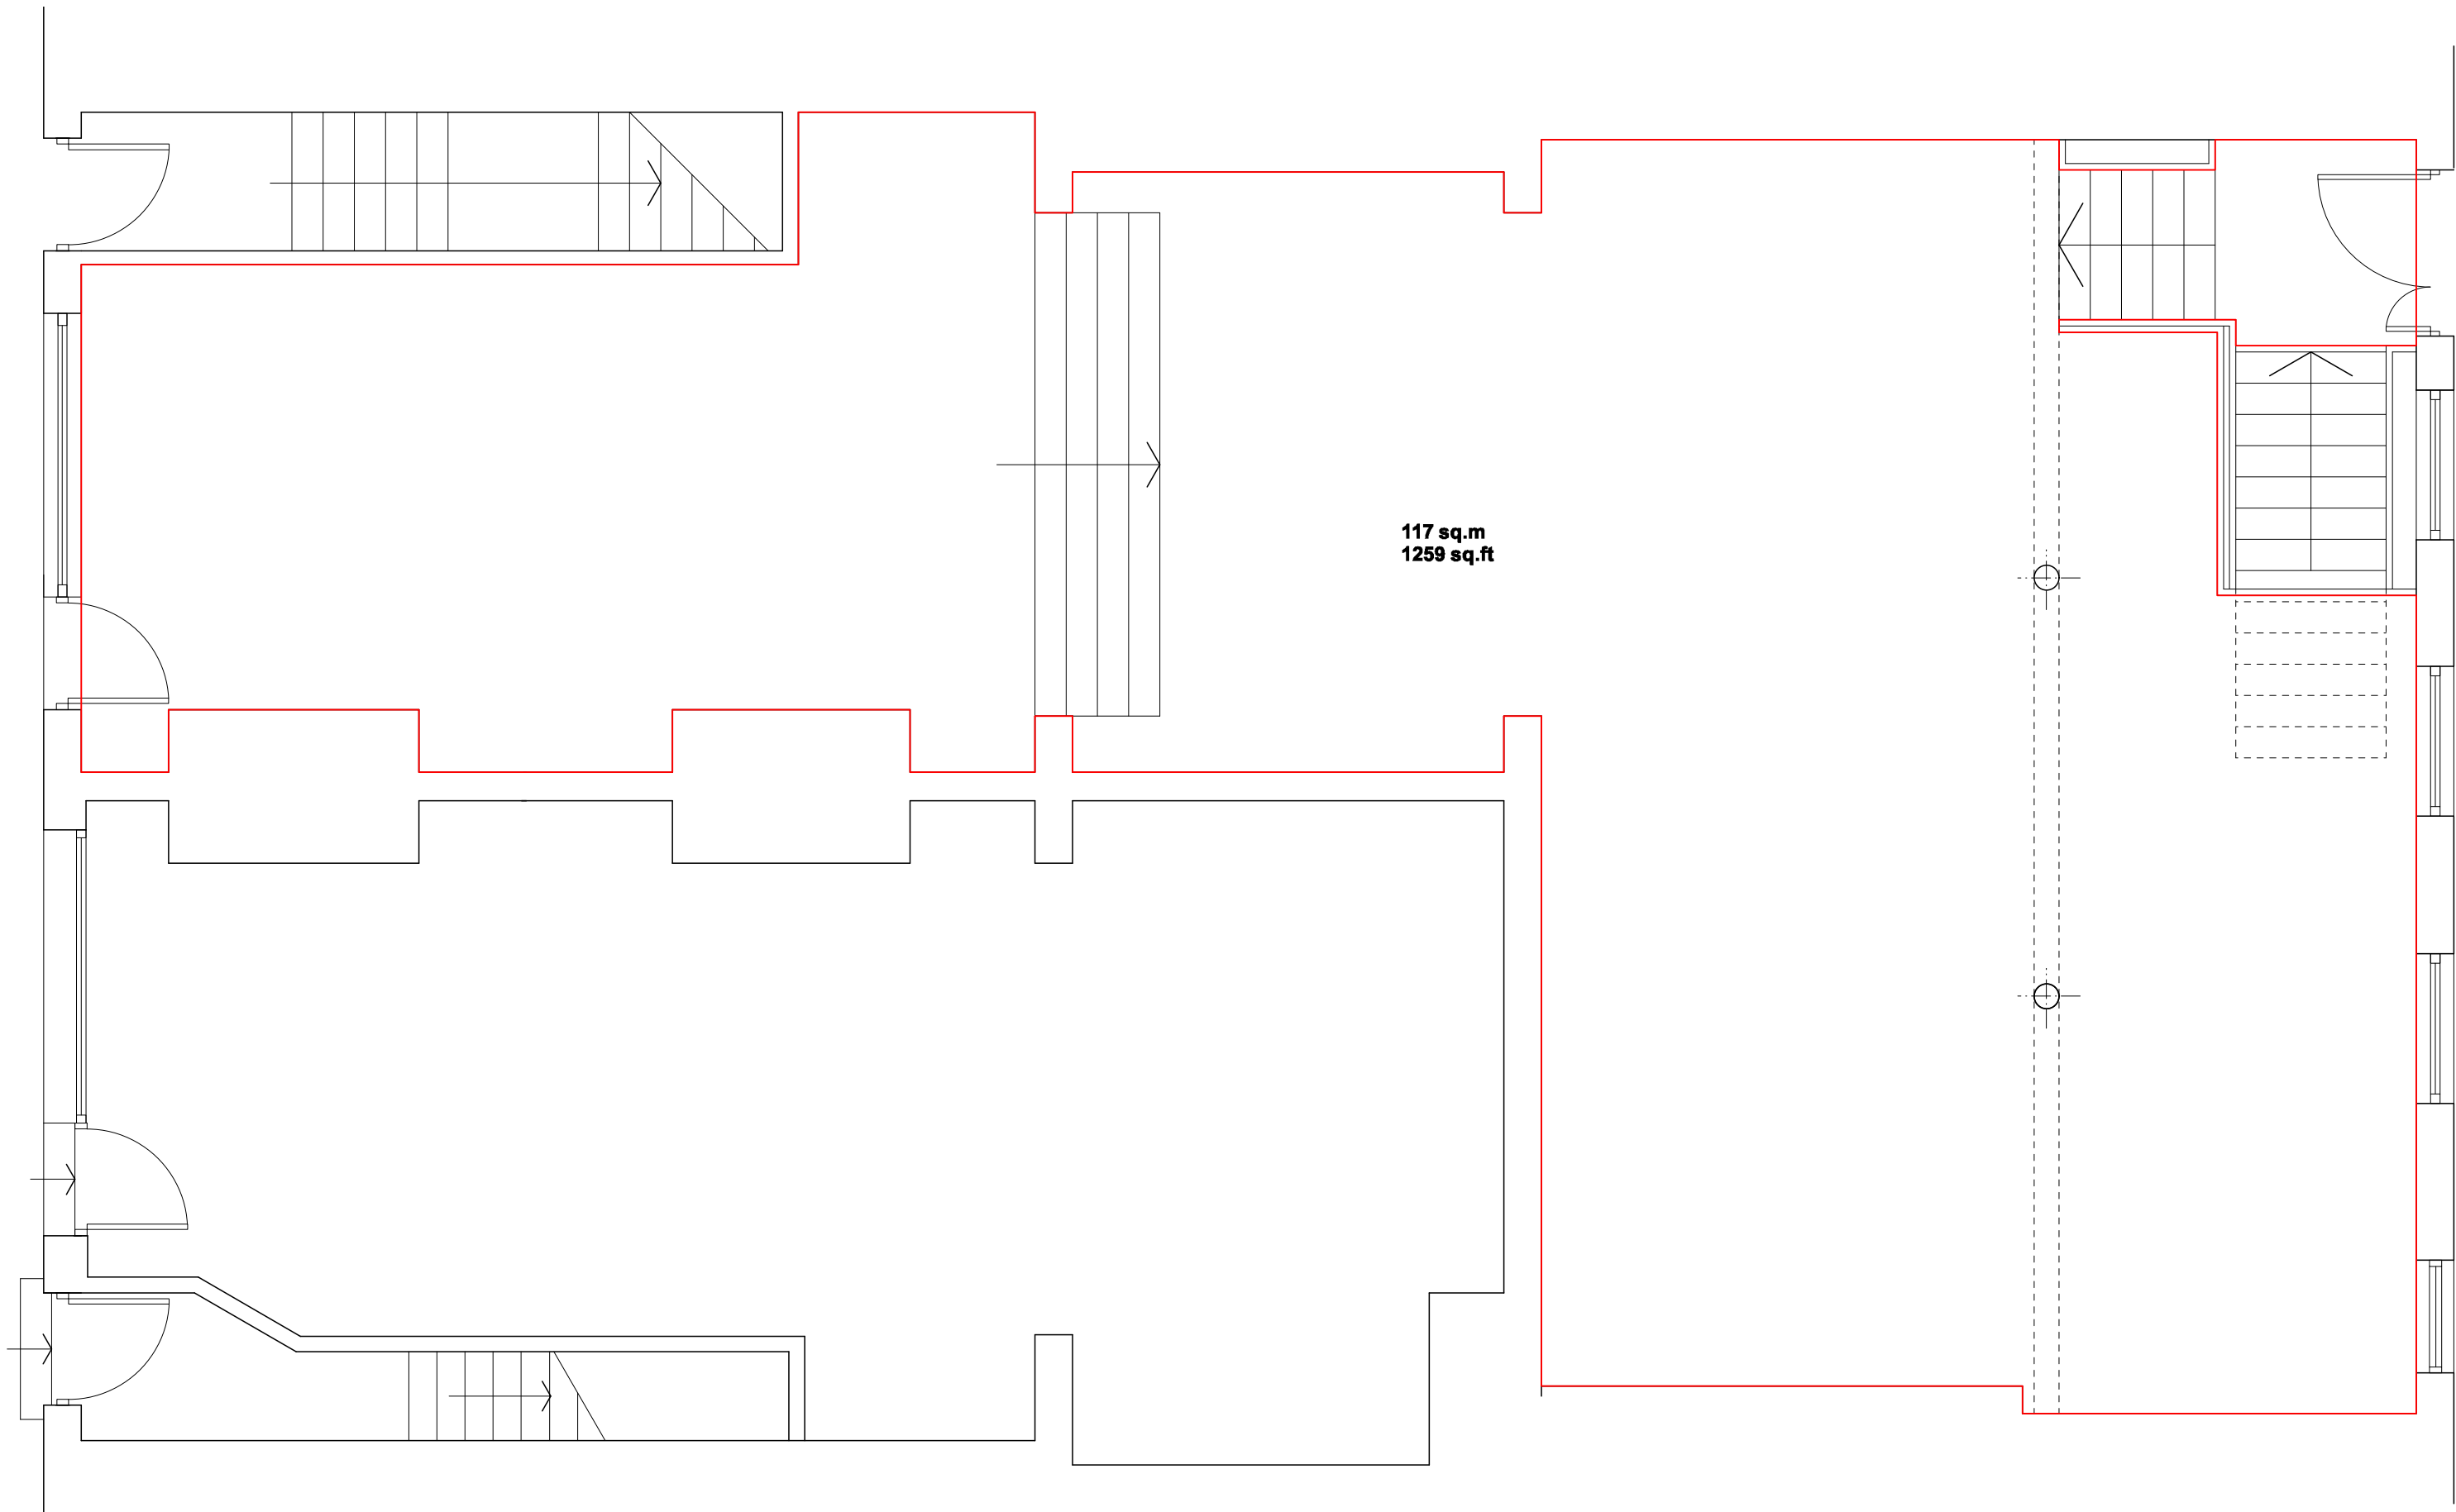

GRADE A



ALTERNATIVE

Project **Bridgeworks**

Address **67-69 Bridge Street
M3 3BQ**

Scale & Date **1:50 @ A3**

Document **Existing upper ground floor**

Doc Ref

261

PD

0004

-