


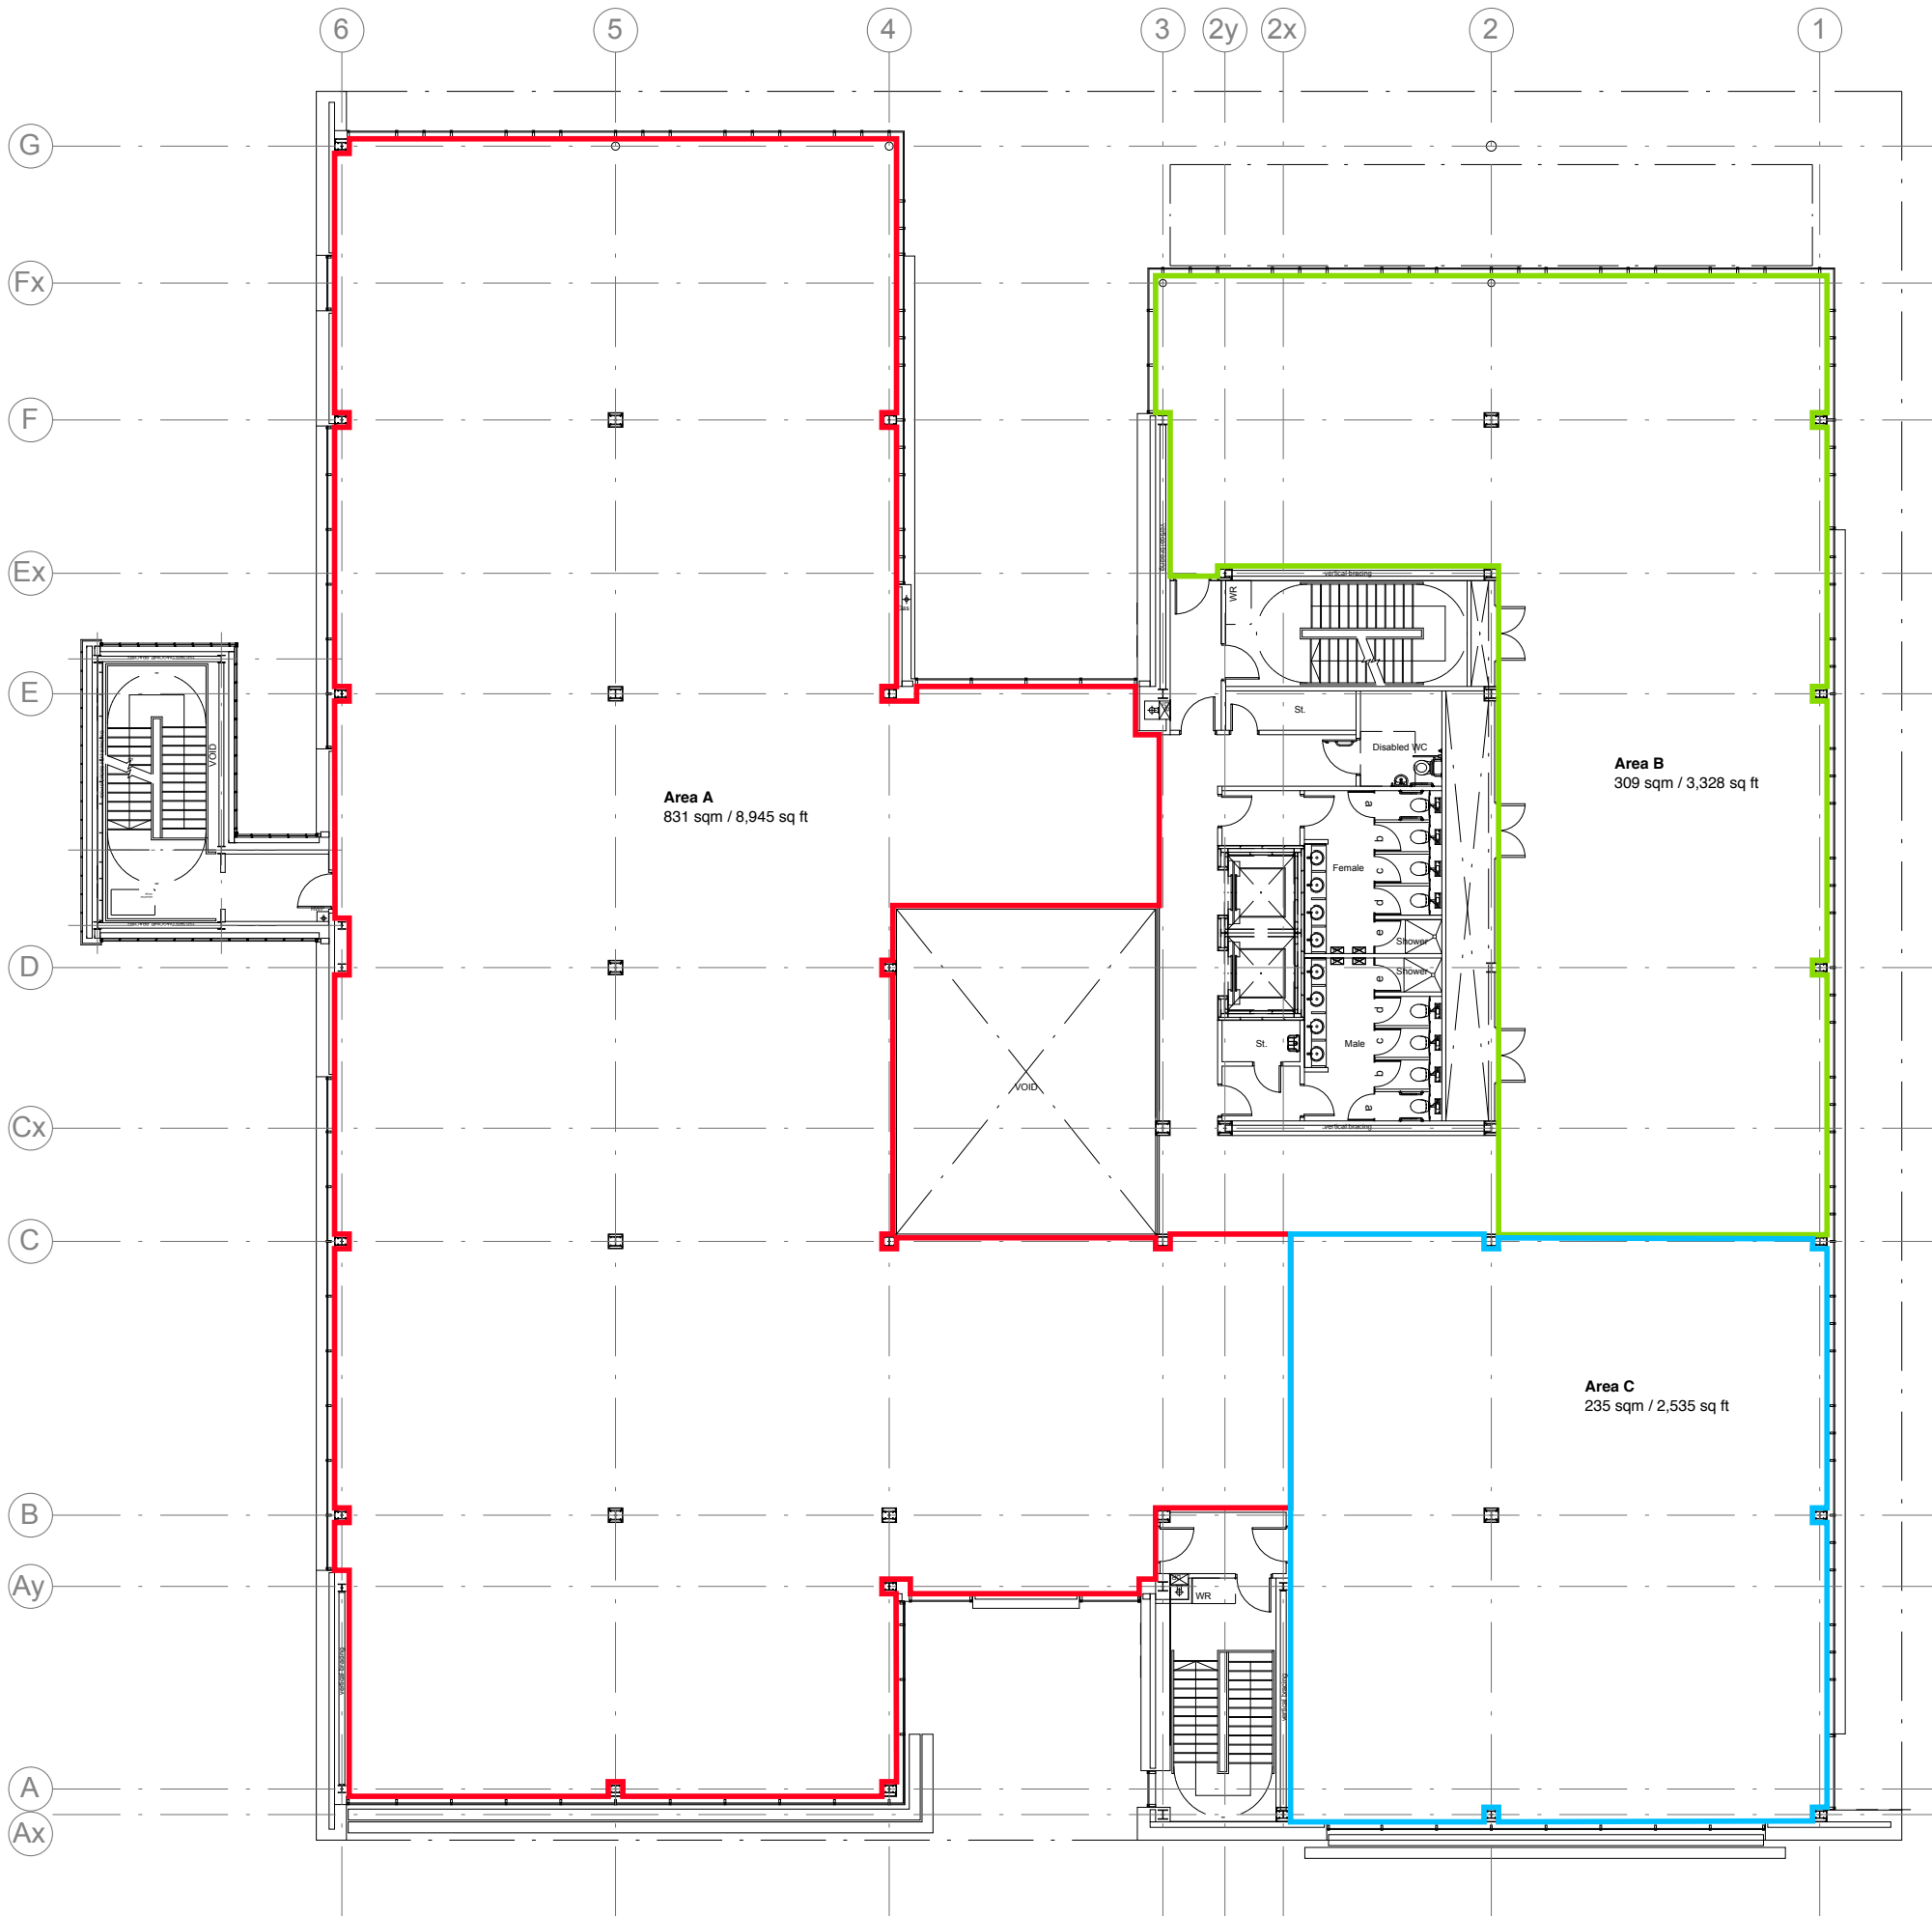


THIRD FLOOR - LEASE PLAN
Scale 1:100 @ A1

GENERAL NOTES & COPYRIGHT NOTICE

This drawing is to be read in conjunction with all other relevant drawings, specifications and employers requirements documentation. Do not scale or measure from this drawing. Use figured dimensions only. All levels and dimensions to be checked on site. All levels / dimensional discrepancies are to be brought to the immediate attention of c2:concepts Ltd.

Responsibility cannot be accepted for alteration and / or deviation from this design without acknowledgment of c2:concepts Ltd. and the contractor must verify that the works can be executed as drawn and specified, before works are commenced. All workmanship and materials to be the best of their respective kind and at least equivalent to the appropriate British Standard Code of Practice.

Copyright reserved: This drawing may only be used for the client and location specified in the title block. All drawings and specifications related to this project are copyright of c2:concepts Ltd and may not in whole or part, be copied, distributed, reproduced, disclosed to any other third party without written consent from c2:concepts Ltd, or used for any other purpose than that agreed with c2 concepts Ltd, or used in any capacity by any third party without permission of c2 concepts Ltd. All parts of the drawings and documents referred to within this notice are covered by the Copyright, Designs and Patents Act 1988 and are owned in totality by c2 concepts Ltd.

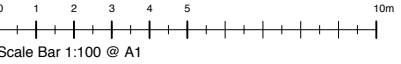

Revisions:	
Rev A 11.08.23 LB	Revised to show other demise areas

Status	INFORMATION
--------	-------------

 c2:concepts Consultants, creative. www.c2concepts.co.uk		● Glasgow: 0141 221 8229 Queens House, 29 St Vincent Place Glasgow, G1 2DT London: 0203 011 1984 Henry Wood House, 2 Riding House St London, W1W 7FA	
Project		Maxim 7 Parklands Avenue Eurocentral ML1 4WQ	
Client		Catalyst Consult	
Title		Third Floor Lease Plan	
Drawn LB	Checked —	Date 07.08.2023	
Scale 1:100 @ A1	Project no. c2:1029	Drawing no. SK-AL(70)3-01	Rev. A