
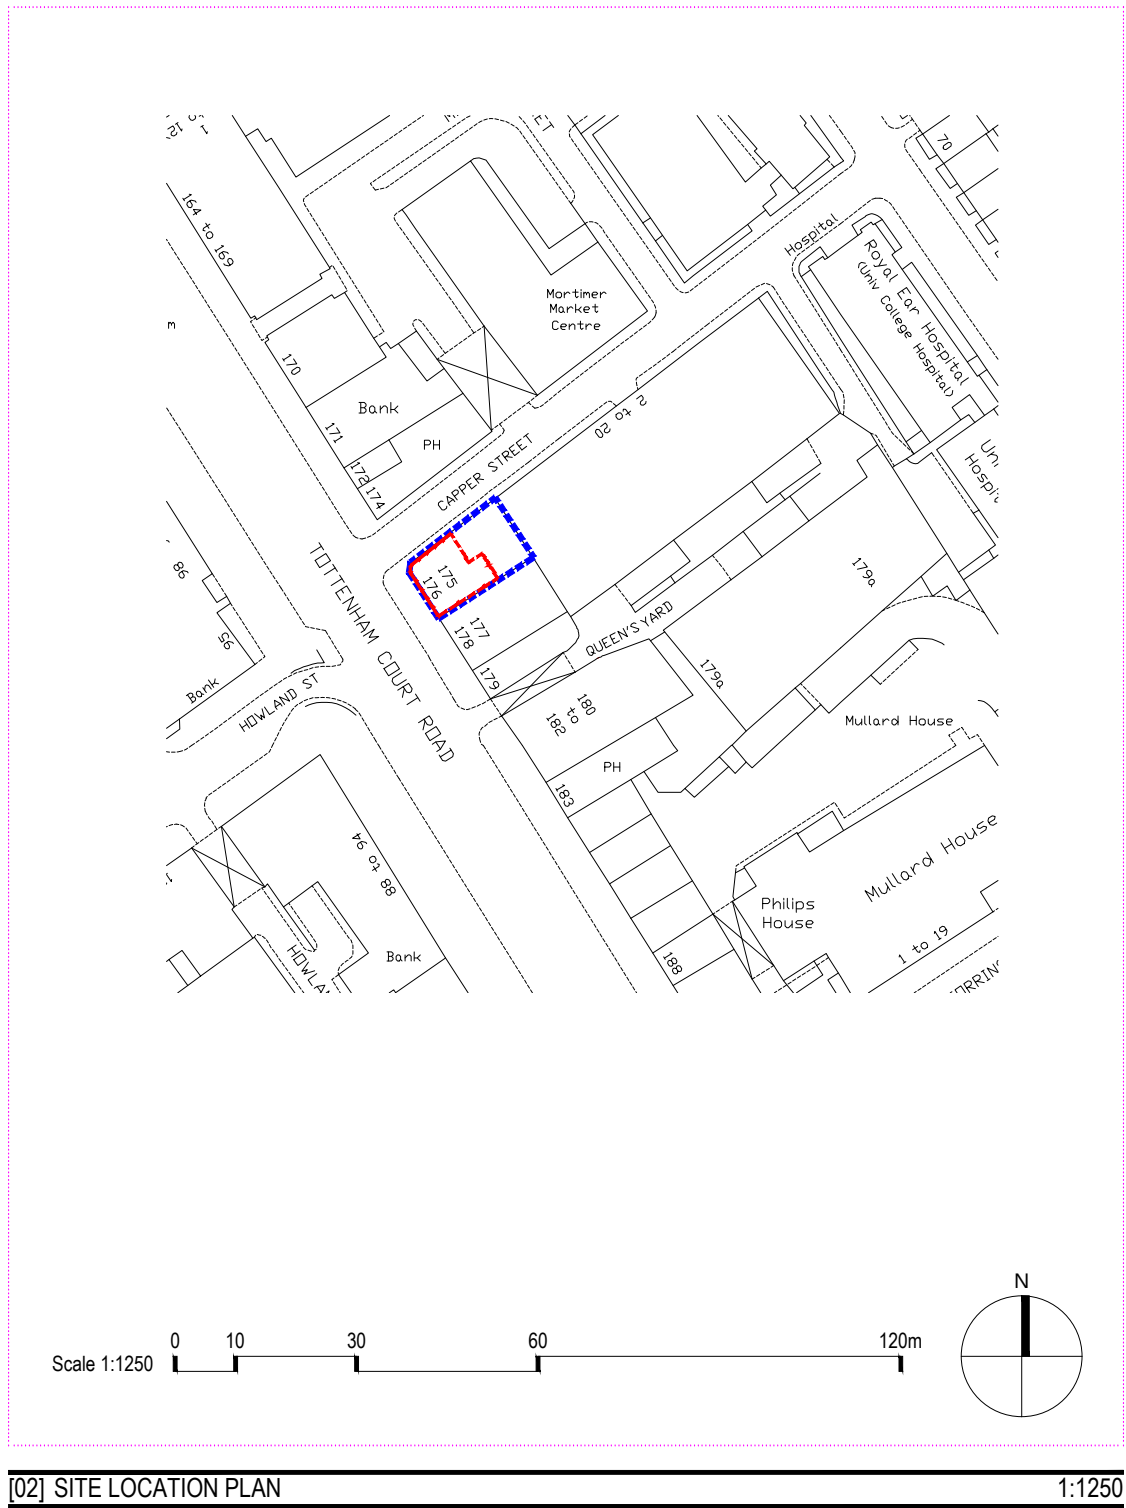


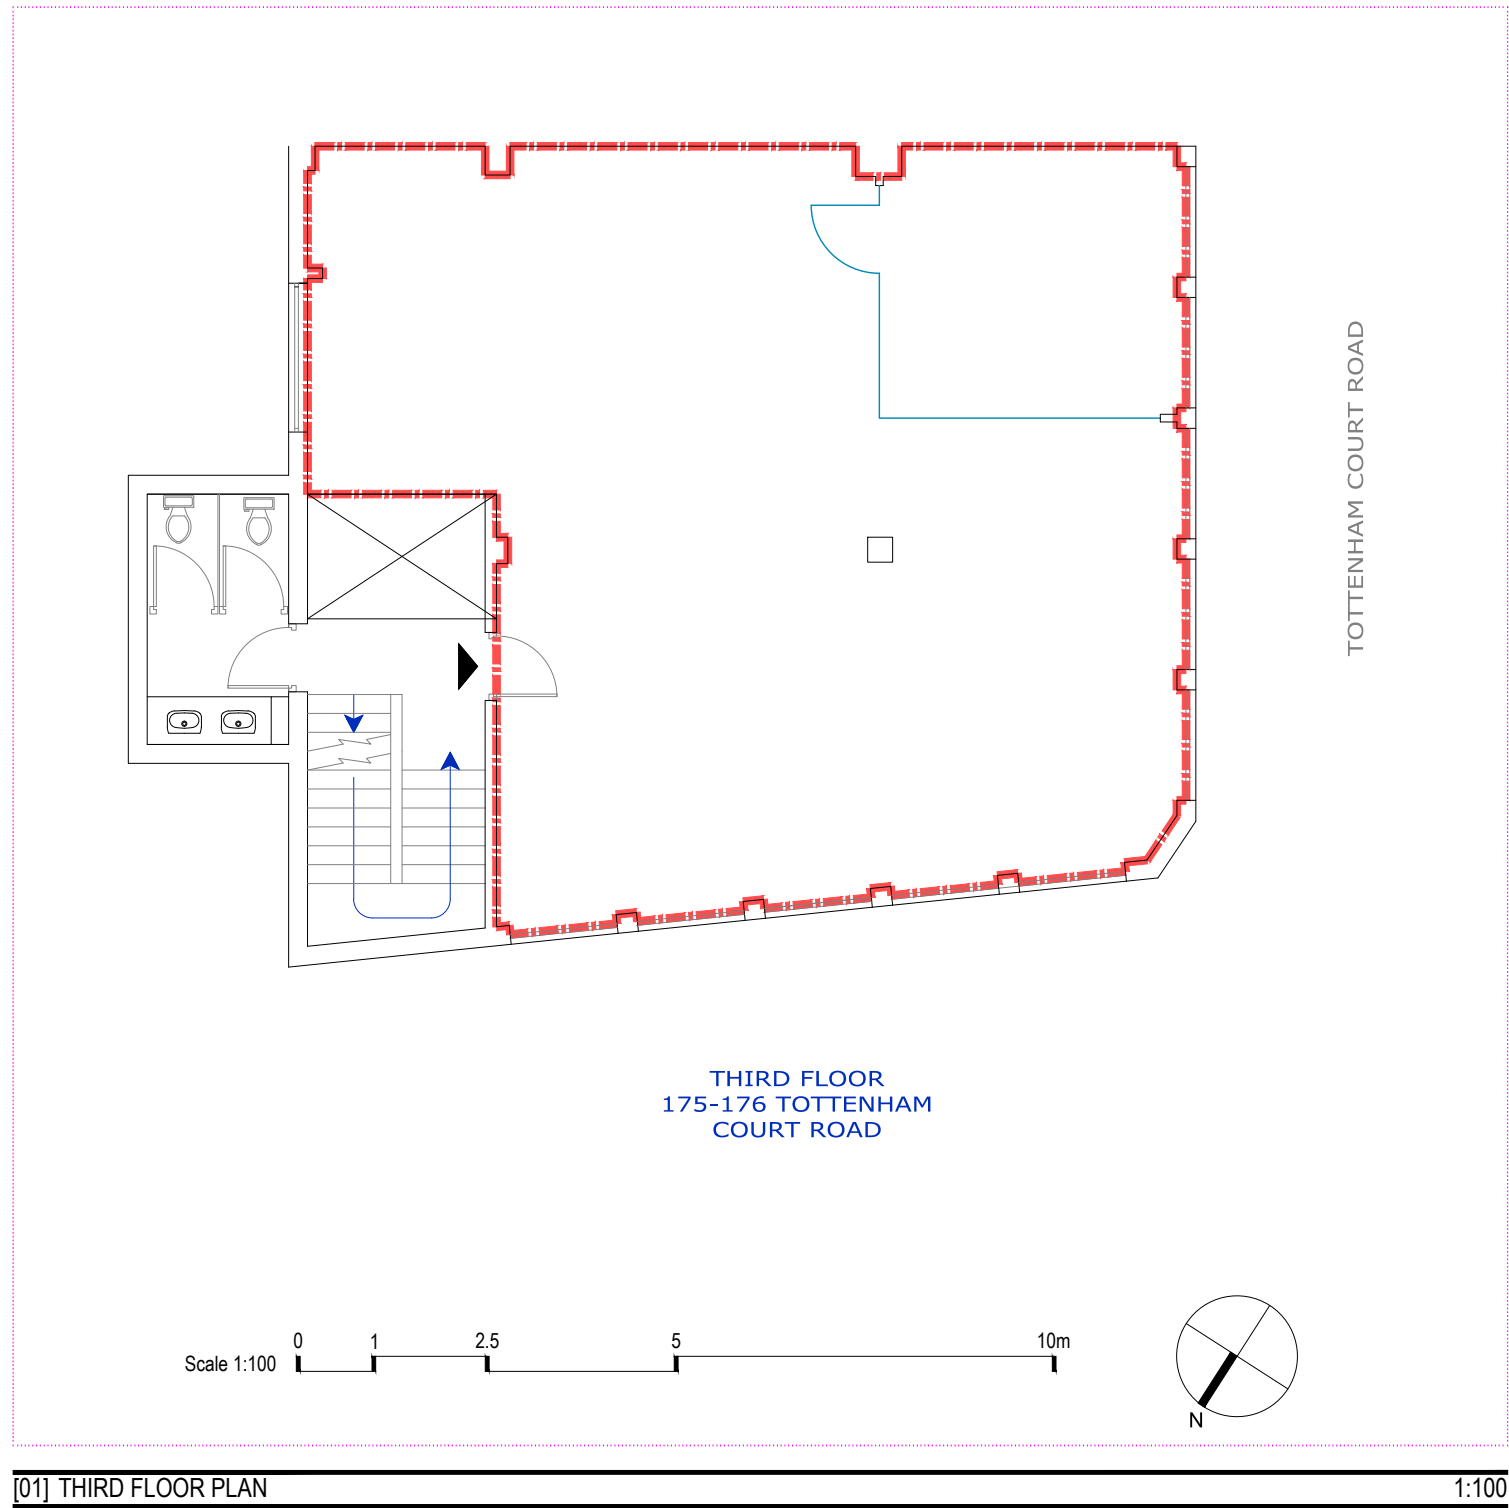

ISO-A3	LSE1 04/06/21 Lease Plan	VIVENDI ARCHITECTS LTD Unit E3U, Bounds Green Industrial Estate, Ringway, London N11 2UD Tel/Fax +44 (0)20 3232 4000 - email: info@vivendiarchitects.com © VIVENDI ARCHITECTS LTD 2009 All rights reserved, including but not limited to The Copyright, Designs and Patents Act 1988	CLIENT:	DRAWN:	STATUS:	
			Lazari Investments	AW	LSE	
				CHECKED:		
			GK		SCALE AT A3:	REVISION:
			ISSUED BY:	1:100 & 1:1250	LSE1	
			GK	JOB AND DRAWING NO:		
PROJECT TITLE:						
175-176 Tottenham Court Road, London W1						
DRAWING TITLE:						
Third Floor & Site Location Plan			1 860-E02-03			