


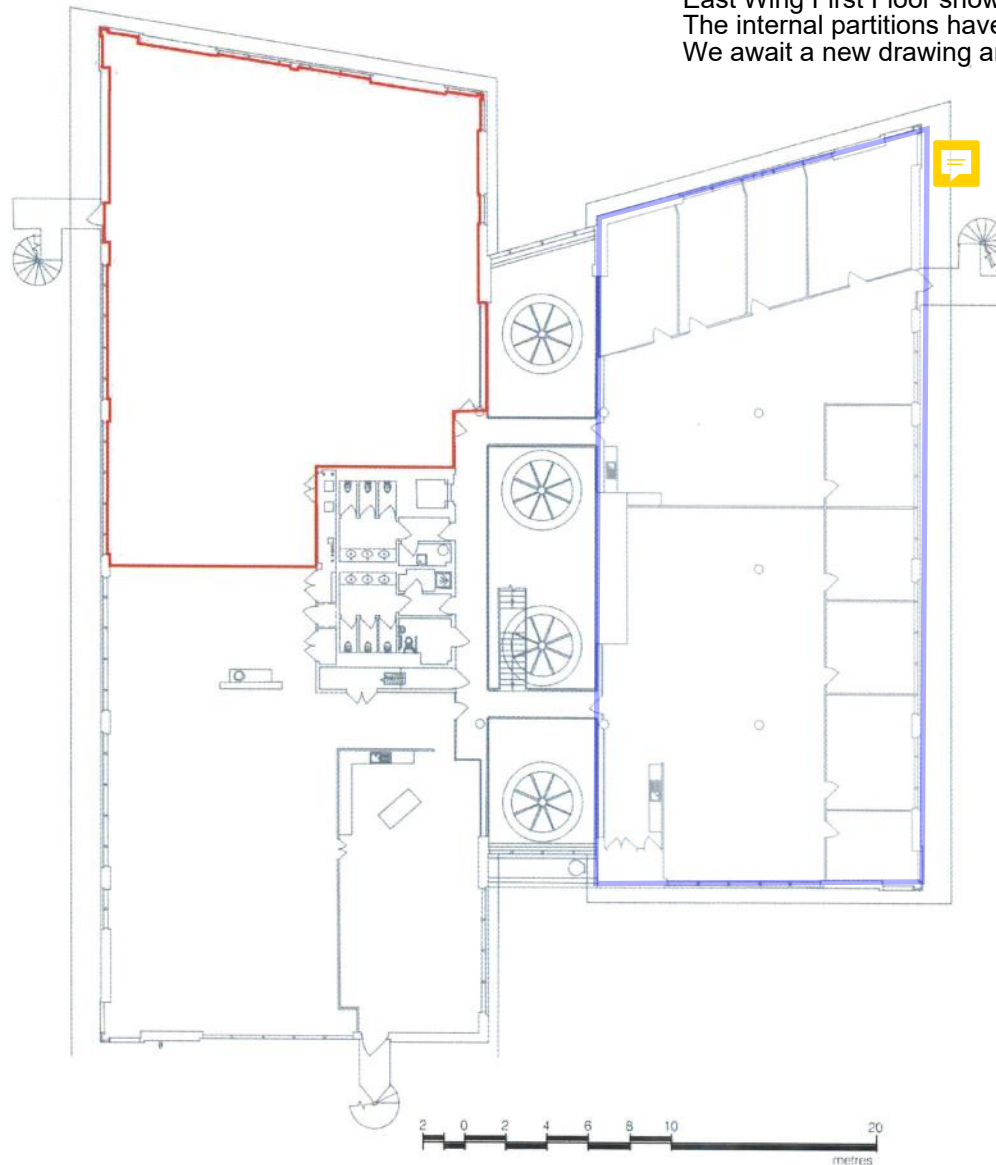

PLAN 1

East Wing First Floor shown edged in blue.
The internal partitions have been removed.
We await a new drawing and will forward



LEASE PLAN

1020 CAMBOURNE BUS. PK

Cambourne, Cambs CB23 6DW

First Floor - West

— Lease Demise


Notes:

Care should be taken when drawings are printed to avoid image distortion.

This drawing is issued for lease registration purposes only and further copies should be printed under the appropriate licence.

Revisions:

A - Original Issue (January 2021)

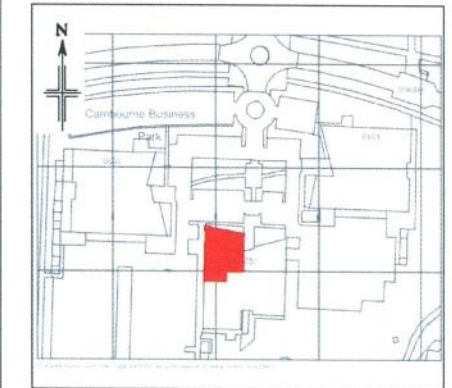

Location Plan

Scale 1:2500

This drawing contains Ordnance Survey data which has been reproduced with the permission of the Controller of Her Majesty's Stationery Office. Crown copyright 2019. Licence Number 100022432

Dwg No.

LF2753-LP-G-W

Issue A

January 2021

Presentation Scale- 1:250 @ A3

**Lane
Frankham**




info@laneandfrankham.com / +44(0)20 3714 7063 / www.laneandfrankham.com

Proposed GA
Scale 1:50



Existing Location Plan
Scale 1:500

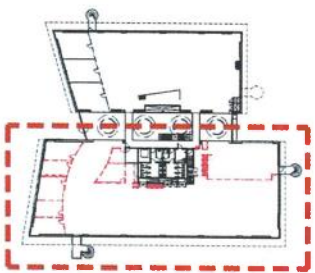

- EXISTING 1200*800 DESK
- EXISTING 1400*800 DESK
- EXISTING 1500*750 MEETING TABLE
- EXISTING PALM TRUNK TO BE RELOCATED ALONG WITH NEW CEILING ART - FEASIBILITY TBC
- EXISTING SOFA - DIMS TBC
- EXISTING MEETING POD - DIMS TBC
- EXISTING RACKING BAYS
- INDICATIVE 1200*600 PRINTER FOOTPRINT (SUBJECT TO SITE SURVEY)
- INDICATIVE PRINTER / STORAGE / COLLATE SPACE

DO NOT SCALE FROM THIS DRAWING
THIS DRAWING IS PRINTED AND DIGITAL. KOREAN IN THE INDUSTRY OF OPTRY LTD. AND MAY NOT BE COPIED, REPRODUCED OR DIGITALLY RE-COPIED TO CAD WITHOUT PRIOR CONSENT. ALL CONTRACTORS AND SUB-CONTRACTORS MUST VERIFY SIZES AND CONDITIONS ON SITE BEFORE COMMENCING. ANY DISCREPANCIES ARE TO BE REPORTED TO THE DESIGNER BEFORE PROCEEDING.

ALL DRAWINGS AND INFORMATION COPYRIGHT ©



As Proposed
First Floor

1020 Cambourne

Revisions		Status	A1
		PRELIMINARY	
A	10.12.20	L.A. ENT. CONSULTING'S REVIEW	