
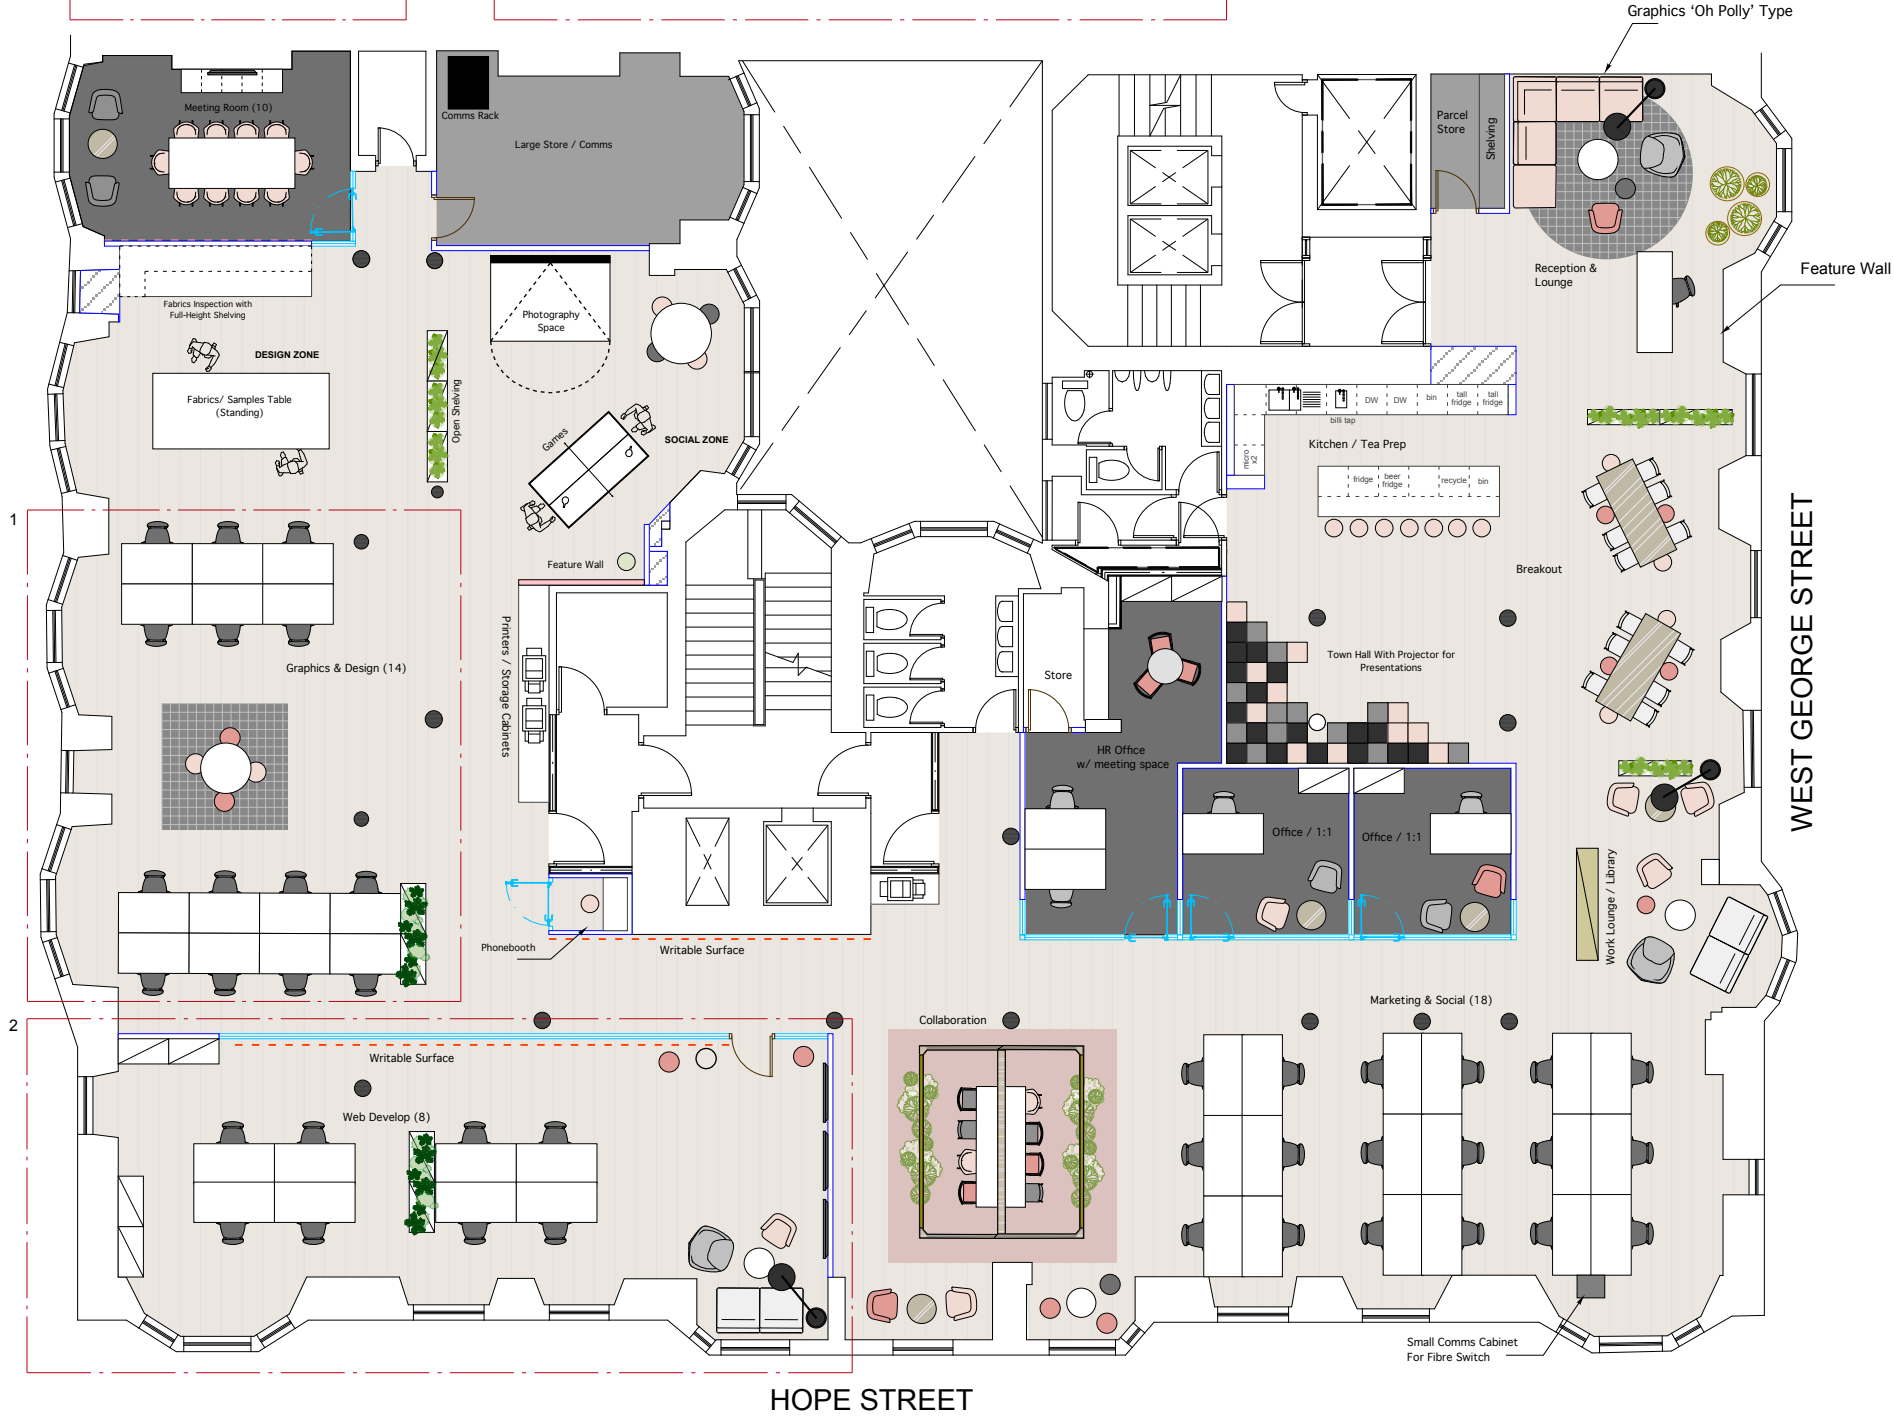


Options for Future Proofing Circumstances

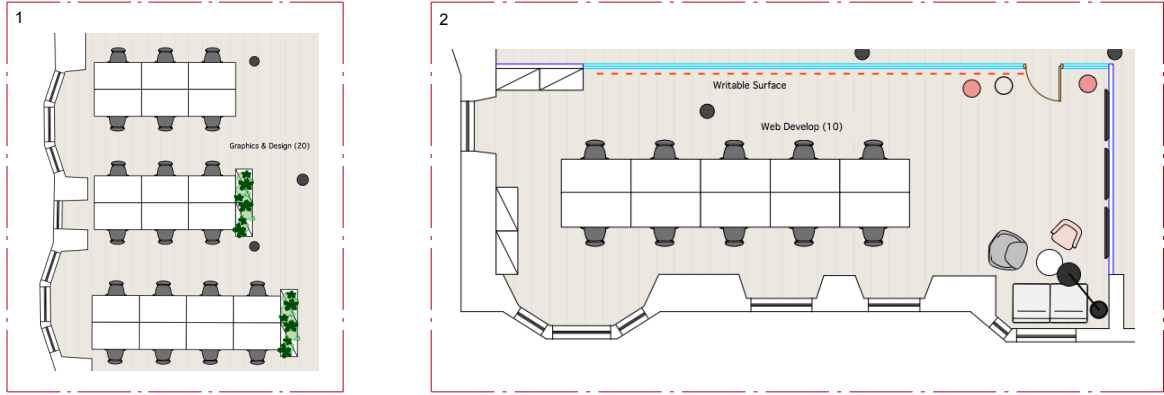


GENERAL NOTES & COPYRIGHT NOTICE

This drawing is to be read in conjunction with all other relevant drawings, specifications and employers requirements documentation. Do not scale off this drawing. Use figured dimensions only. All levels and dimensions to be checked on site. All levels / dimensional discrepancies are to be brought to the immediate attention of c2:concepts Ltd.

Responsibility cannot be accepted for alteration and / or deviation from this design without acknowledgment of c2:concepts Ltd. and the contractor must verify that the works can be executed as drawn and specified, before works are commenced. All workmanship and materials to be the best of their respective kind and at least equivalent to the appropriate British Standard Code of Practice.

Copyright reserved: This drawing may only be used for the client and location specified in the title block. All drawings and specifications related to this project are copyright of c2:concepts Ltd and may not in whole or part, be copied, distributed, reproduced or disclosed to any other third party without written consent from c2:concepts Ltd. All parts of the drawings and documents referred to within this notice are covered by the Copyright, Designs and Patents Act 1988.

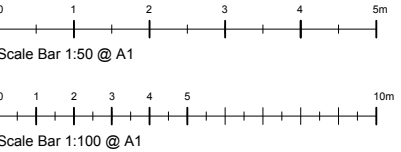

SECOND FLOOR - PROPOSED FURNITURE LAYOUT

SCALE 1:75 @ A1

Revisions:	
------------	--

Status	FOR INFORMATION
--------	-----------------

2

c2:concepts
Considered, creative.
www.c2concepts.co.uk

- Glasgow: 0141 221 9229
Queens House, 29 St Vincent Place
Glasgow, G1 2DT
- Manchester: 0161 537 7009
No.1 Spinningfields, Quay St
Manchester, M3 3JE
- London: 0203 011 1984
Henry Wood House, 2 Riding House St
London, W1W 7FA

Project	Turnberry House 175 West George Street Glasgow G2 2LB				
Client	Oh Polly				
Title	Second Floor Proposed Furniture Layout				
Drawn	KDR	Checked	JC	Date	22.07.19
Scale	1:75 @ A1	Project no.	c2:719	Drawing no.	AL(70)2.01
				Rev.	-