


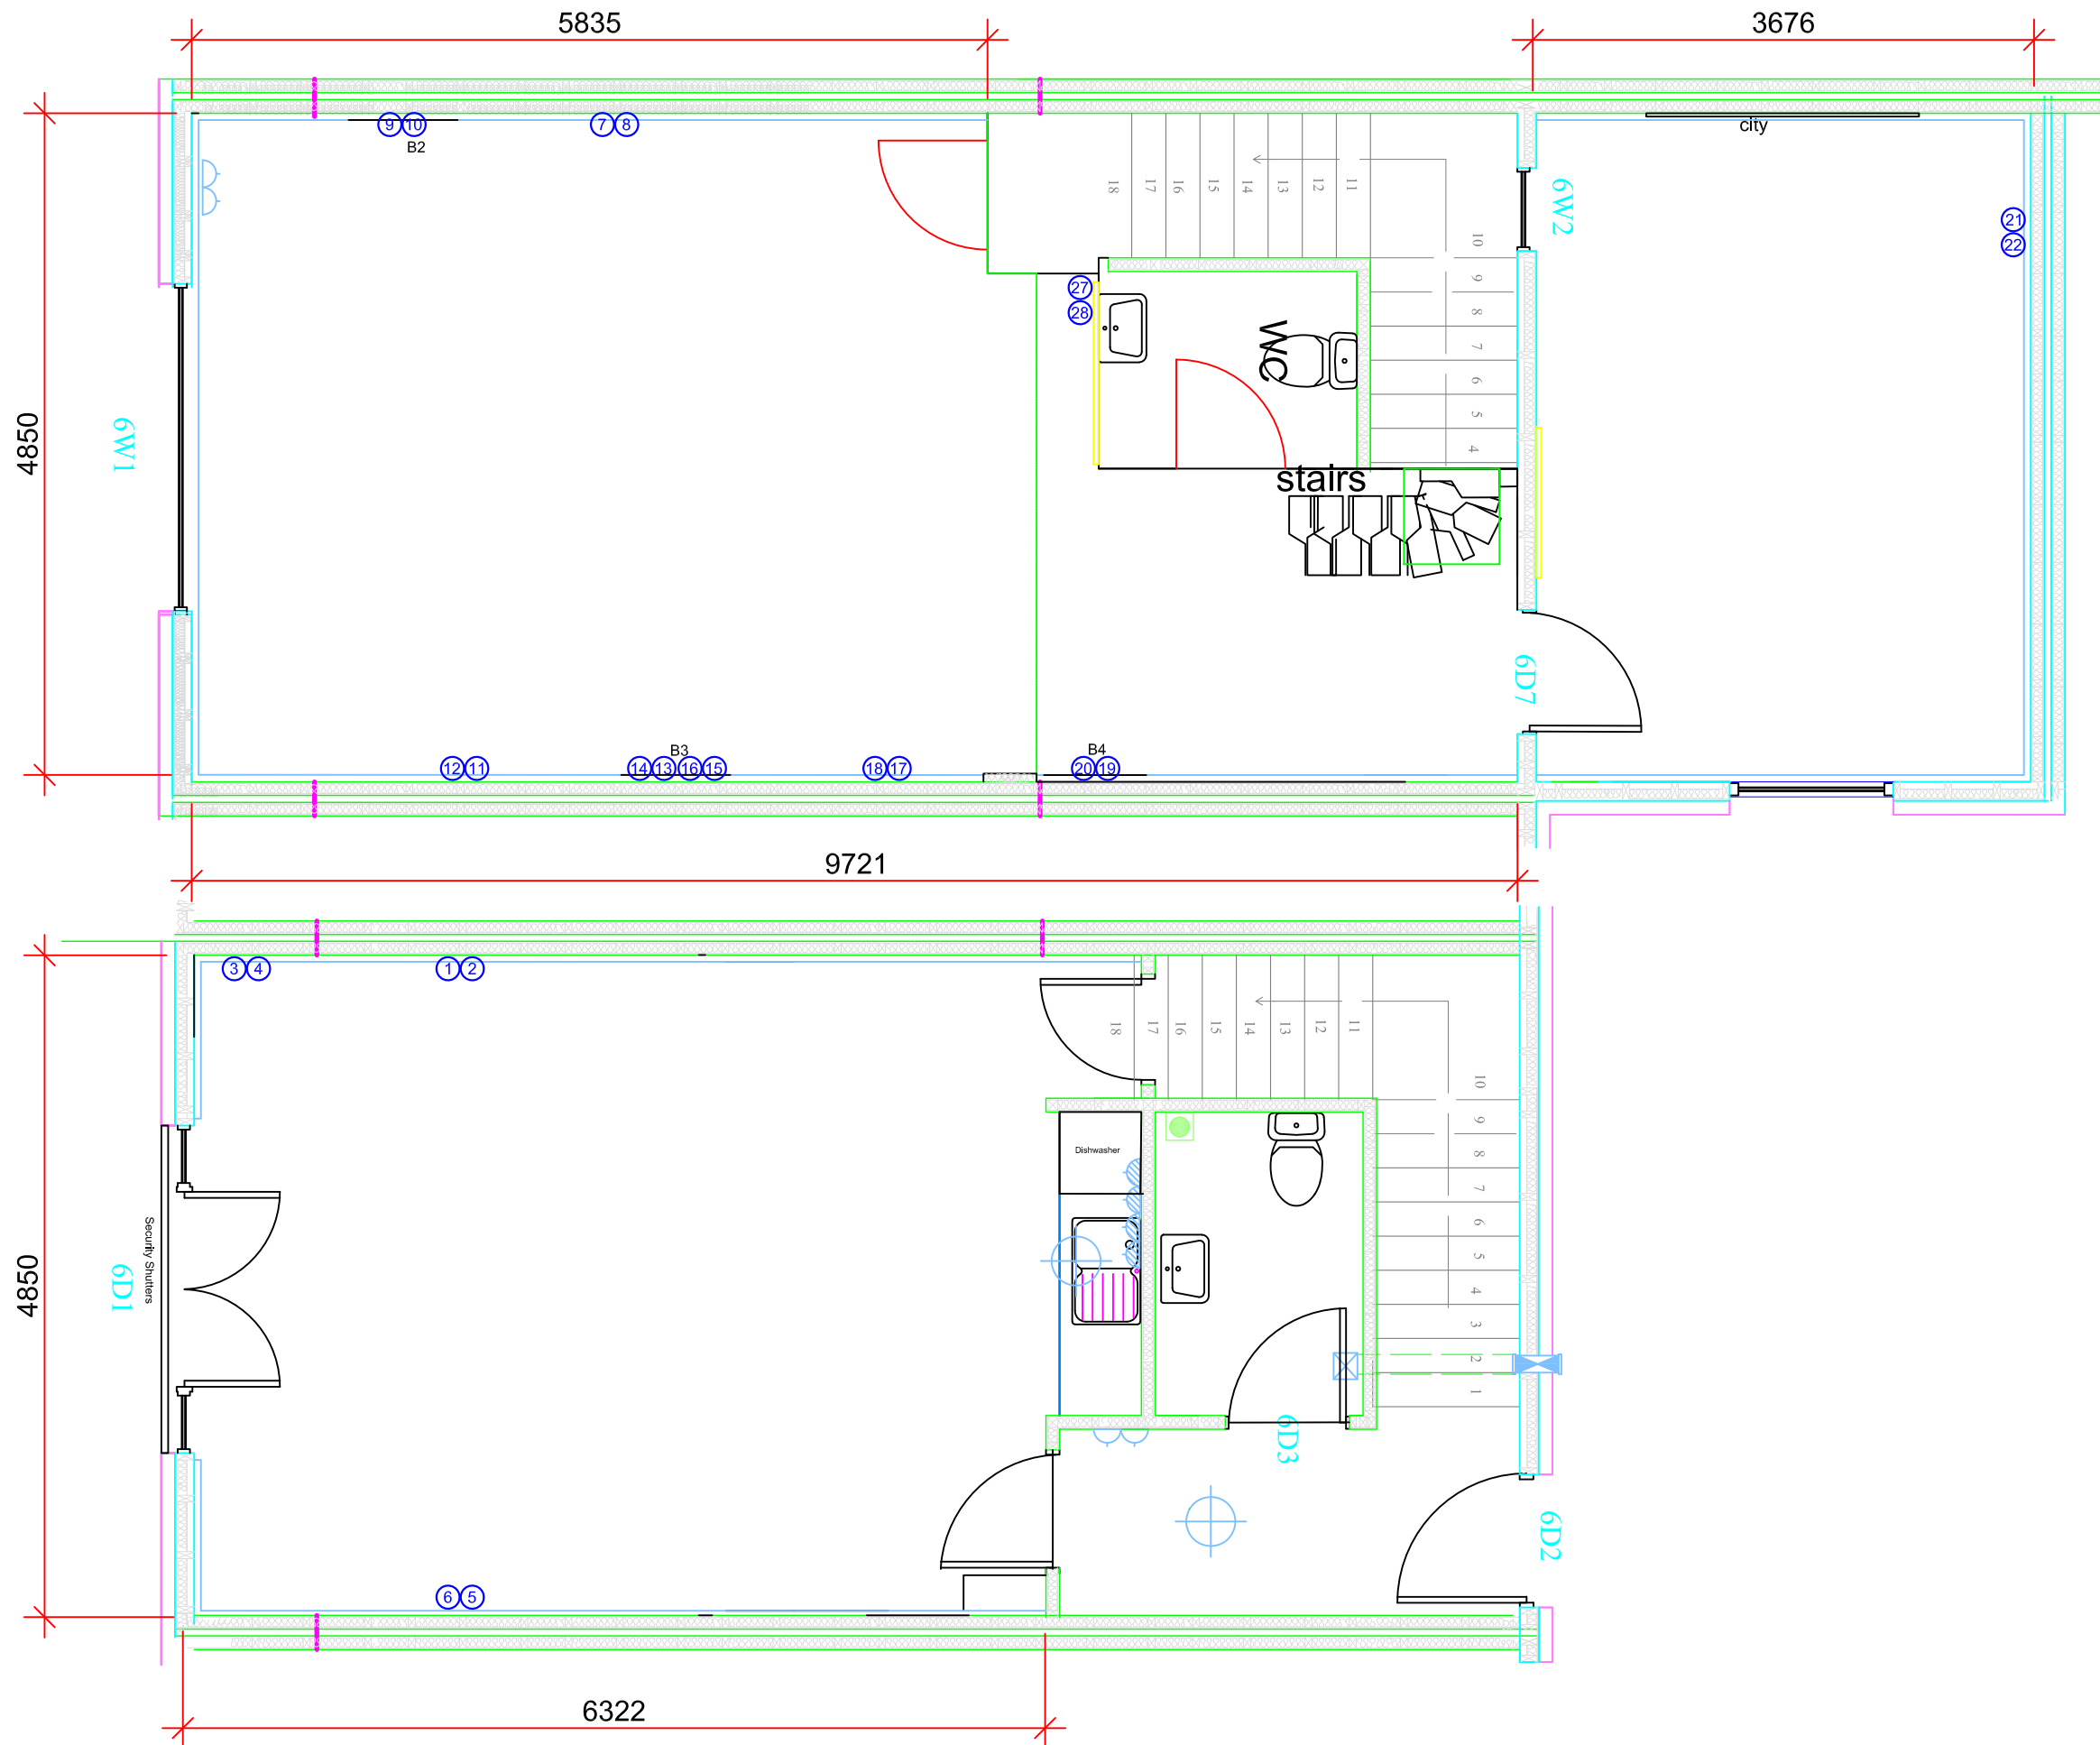

REV No	REVISION NOTE	DATE	REV BY	CHECKED BY	REV/ DATE A 03/05/2023		Forest Row	
A	#	#	#	#	ISS BY	PAGE	Office Plan	
					CLIENT ID		DWG NO FR_281020_01	SCALE 1:50 @A3