

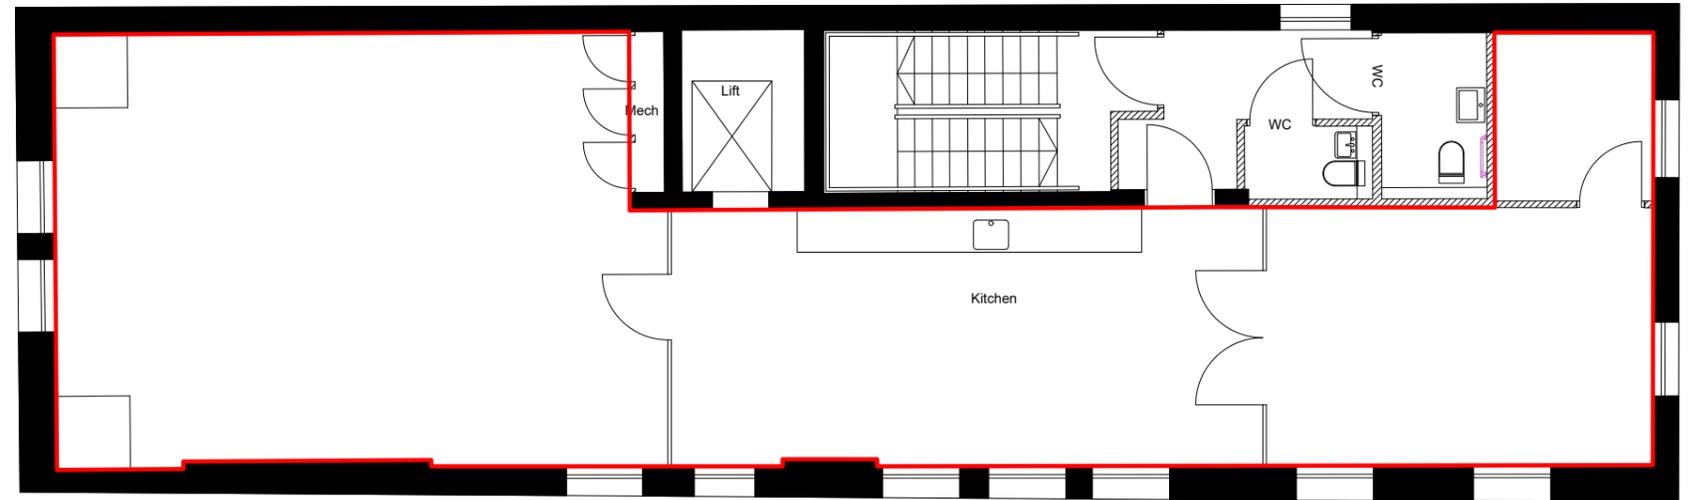


Location Plan

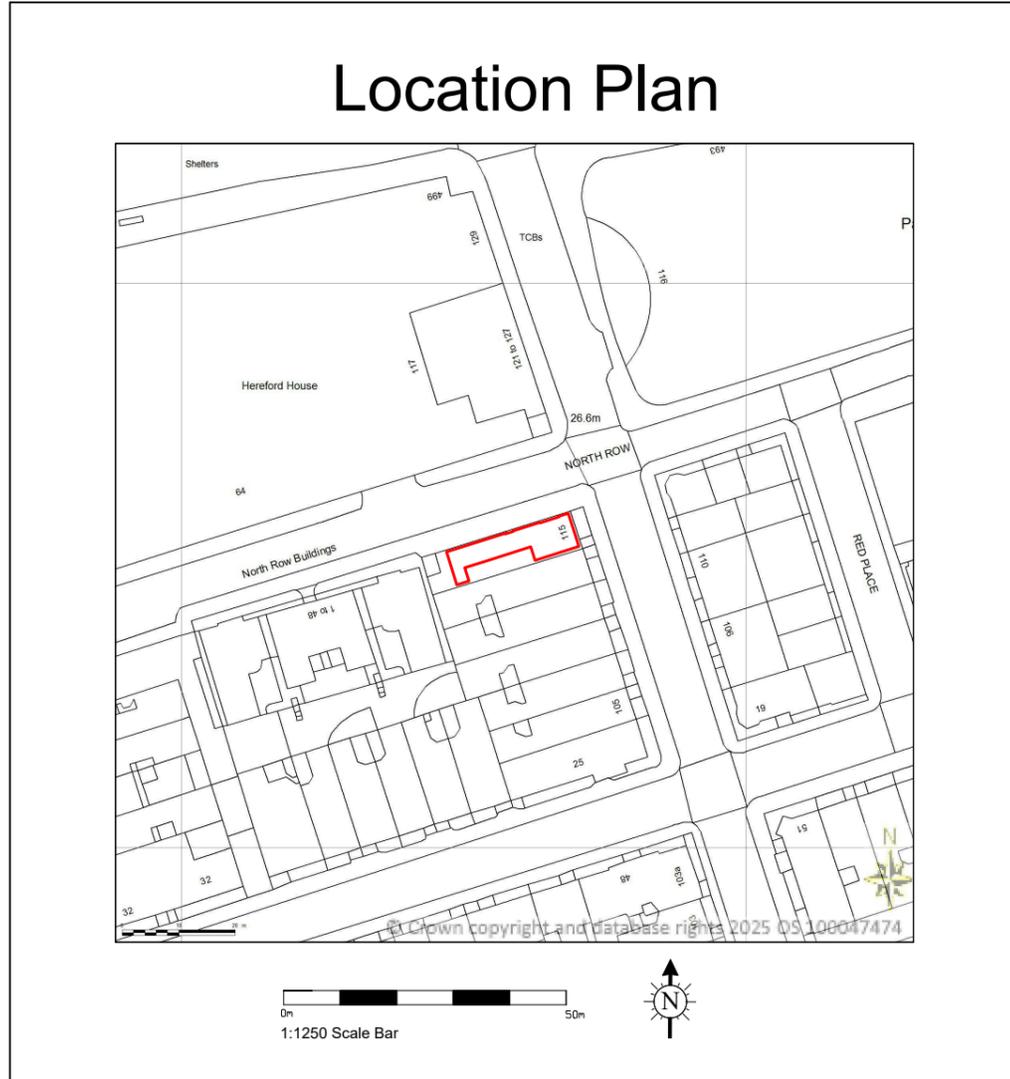

Fourth Level

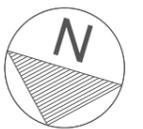

Park Street

115 Park Street
London
W1K 7AP

Drawing Name
Fourth Level Lease Plan

| Date | Revision | Project Number | Description | Rev |
|------------|----------|----------------|-----------------|-----|
| 13/02/2025 | 00 | 25.02.3194 | Property Survey | 0/0 |

REFERENCE KEY

sterlingtemple

0203 4639225
www.sterlingtemple.com