

# Pall Mall

KING STREET

**bruntwood**  
SciTech

# Pall Mall

KING STREET

Workspace for the  
socially conscious

**bruntwood**  
SciTech

Pall Mall is home to businesses with a common goal - creating real and lasting change for the world we live and work in.



# A new Manchester workspace for those who strive for real change



Bringing together companies that want to make a positive impact



Premium workspace that flexes to your design and contract needs



Rich in amenity for good work-life balance



# Committed to acting responsibly

Our approach to sustainability is baked right into the fabric of Pall Mall.

Through retaining the existing structure, we've avoided the need to rebuild which would have resulted in approximately **7,900 tonnes** of additional carbon emitted - equivalent to one passenger making **26,000 flights** from London to New York\*.

 Operationally net zero in common areas

 Net zero upfront carbon

 New smart building management system

 Sustainable fit outs with recycled furniture and materials procured for common areas

 Secure EV charging points

 Air source heat pumps - a sustainable alternative to gas boilers

 New mechanical ventilation heat recovery units to provide fresh air control to occupiers

 All electric heating and cooling system

 Full glazing replacement to boost energy efficiency


 Biophilia throughout to create high air quality and comfort levels

 Large secure cycle hub



**BREEAM®**  
Very Good

\*United Nations' Official Carbon Emissions Tool

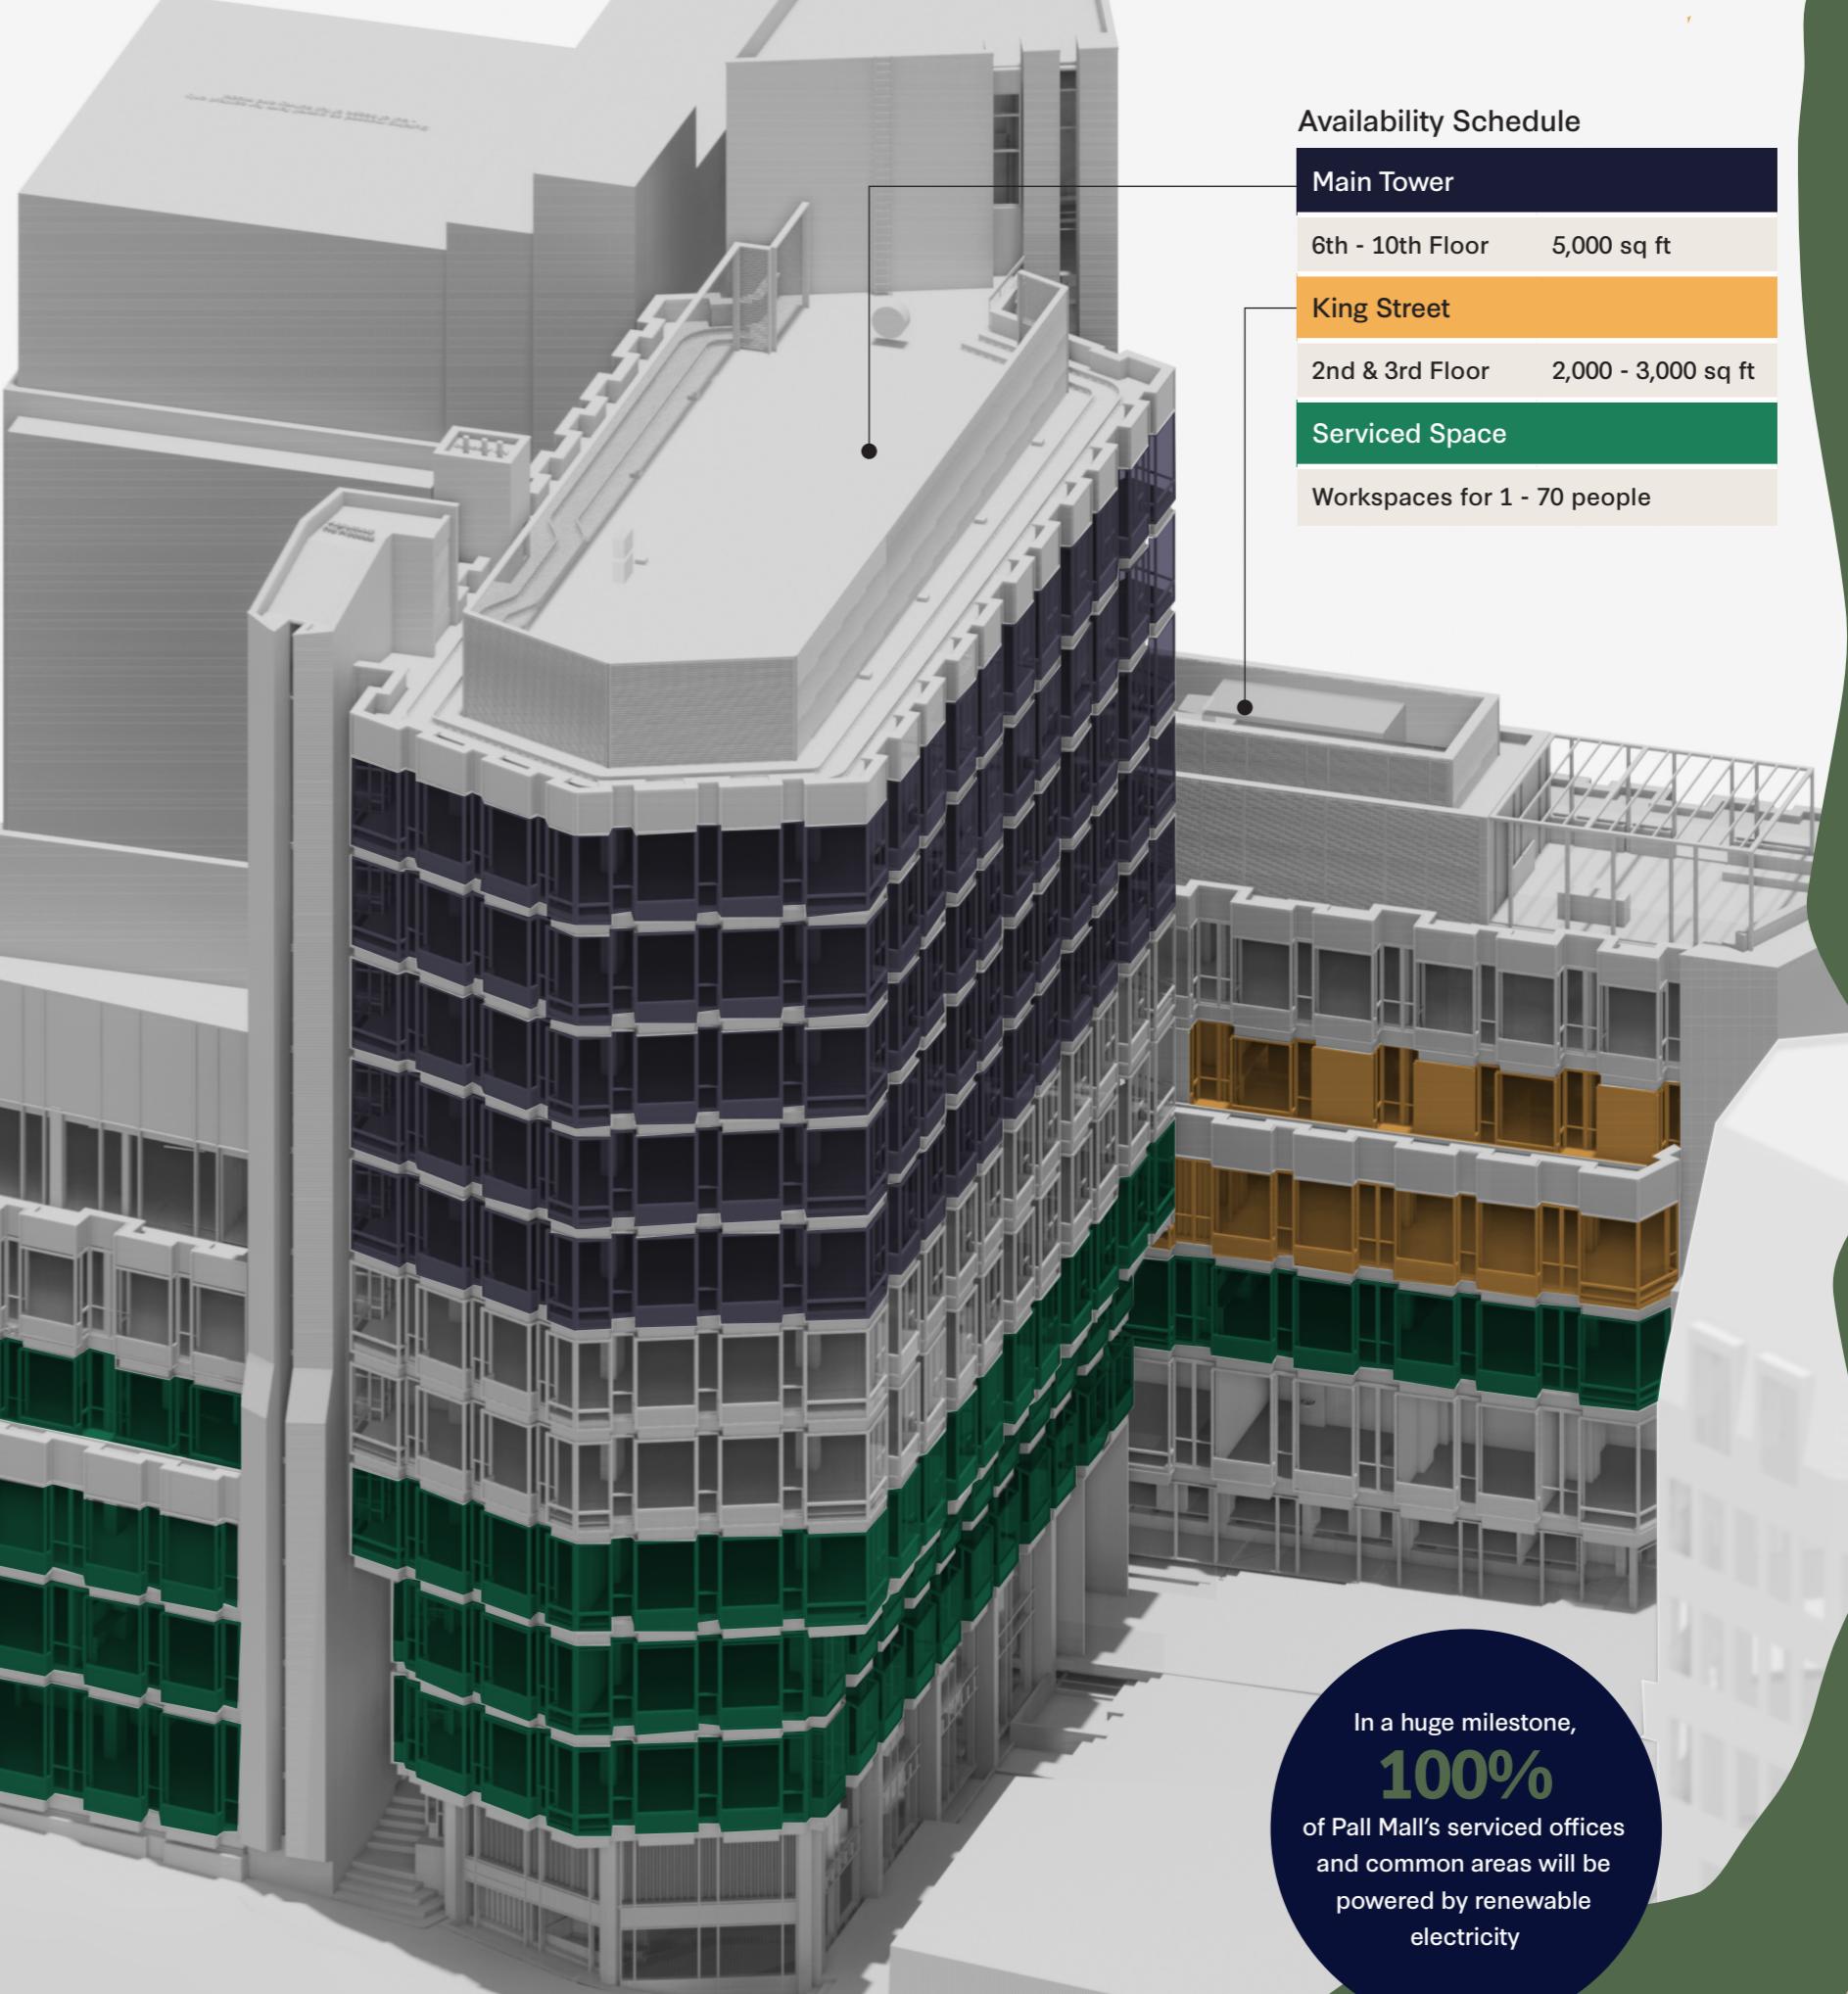

## Availability Schedule

### Main Tower

6th - 10th Floor 5,000 sq ft

### King Street

2nd & 3rd Floor 2,000 - 3,000 sq ft

### Serviced Space

Workspaces for 1 - 70 people



Illustrative CGI Pollen Square at Pall Mall

# A new location for the city


## Pollen Square at Pall Mall

A previously underused space in Manchester city centre, Pall Mall's outdoor piazza has been officially renamed Pollen Square - commemorating one of the original architects, Francis Pollen, of Brett, Pollen & Teggin.

Featuring an on-site cafe, arrival into Pall Mall and plenty of biophilia, Pollen Square is set to become a revitalised space for anyone visiting Manchester to enjoy.

LOWER GROUND

# Your arrival experience

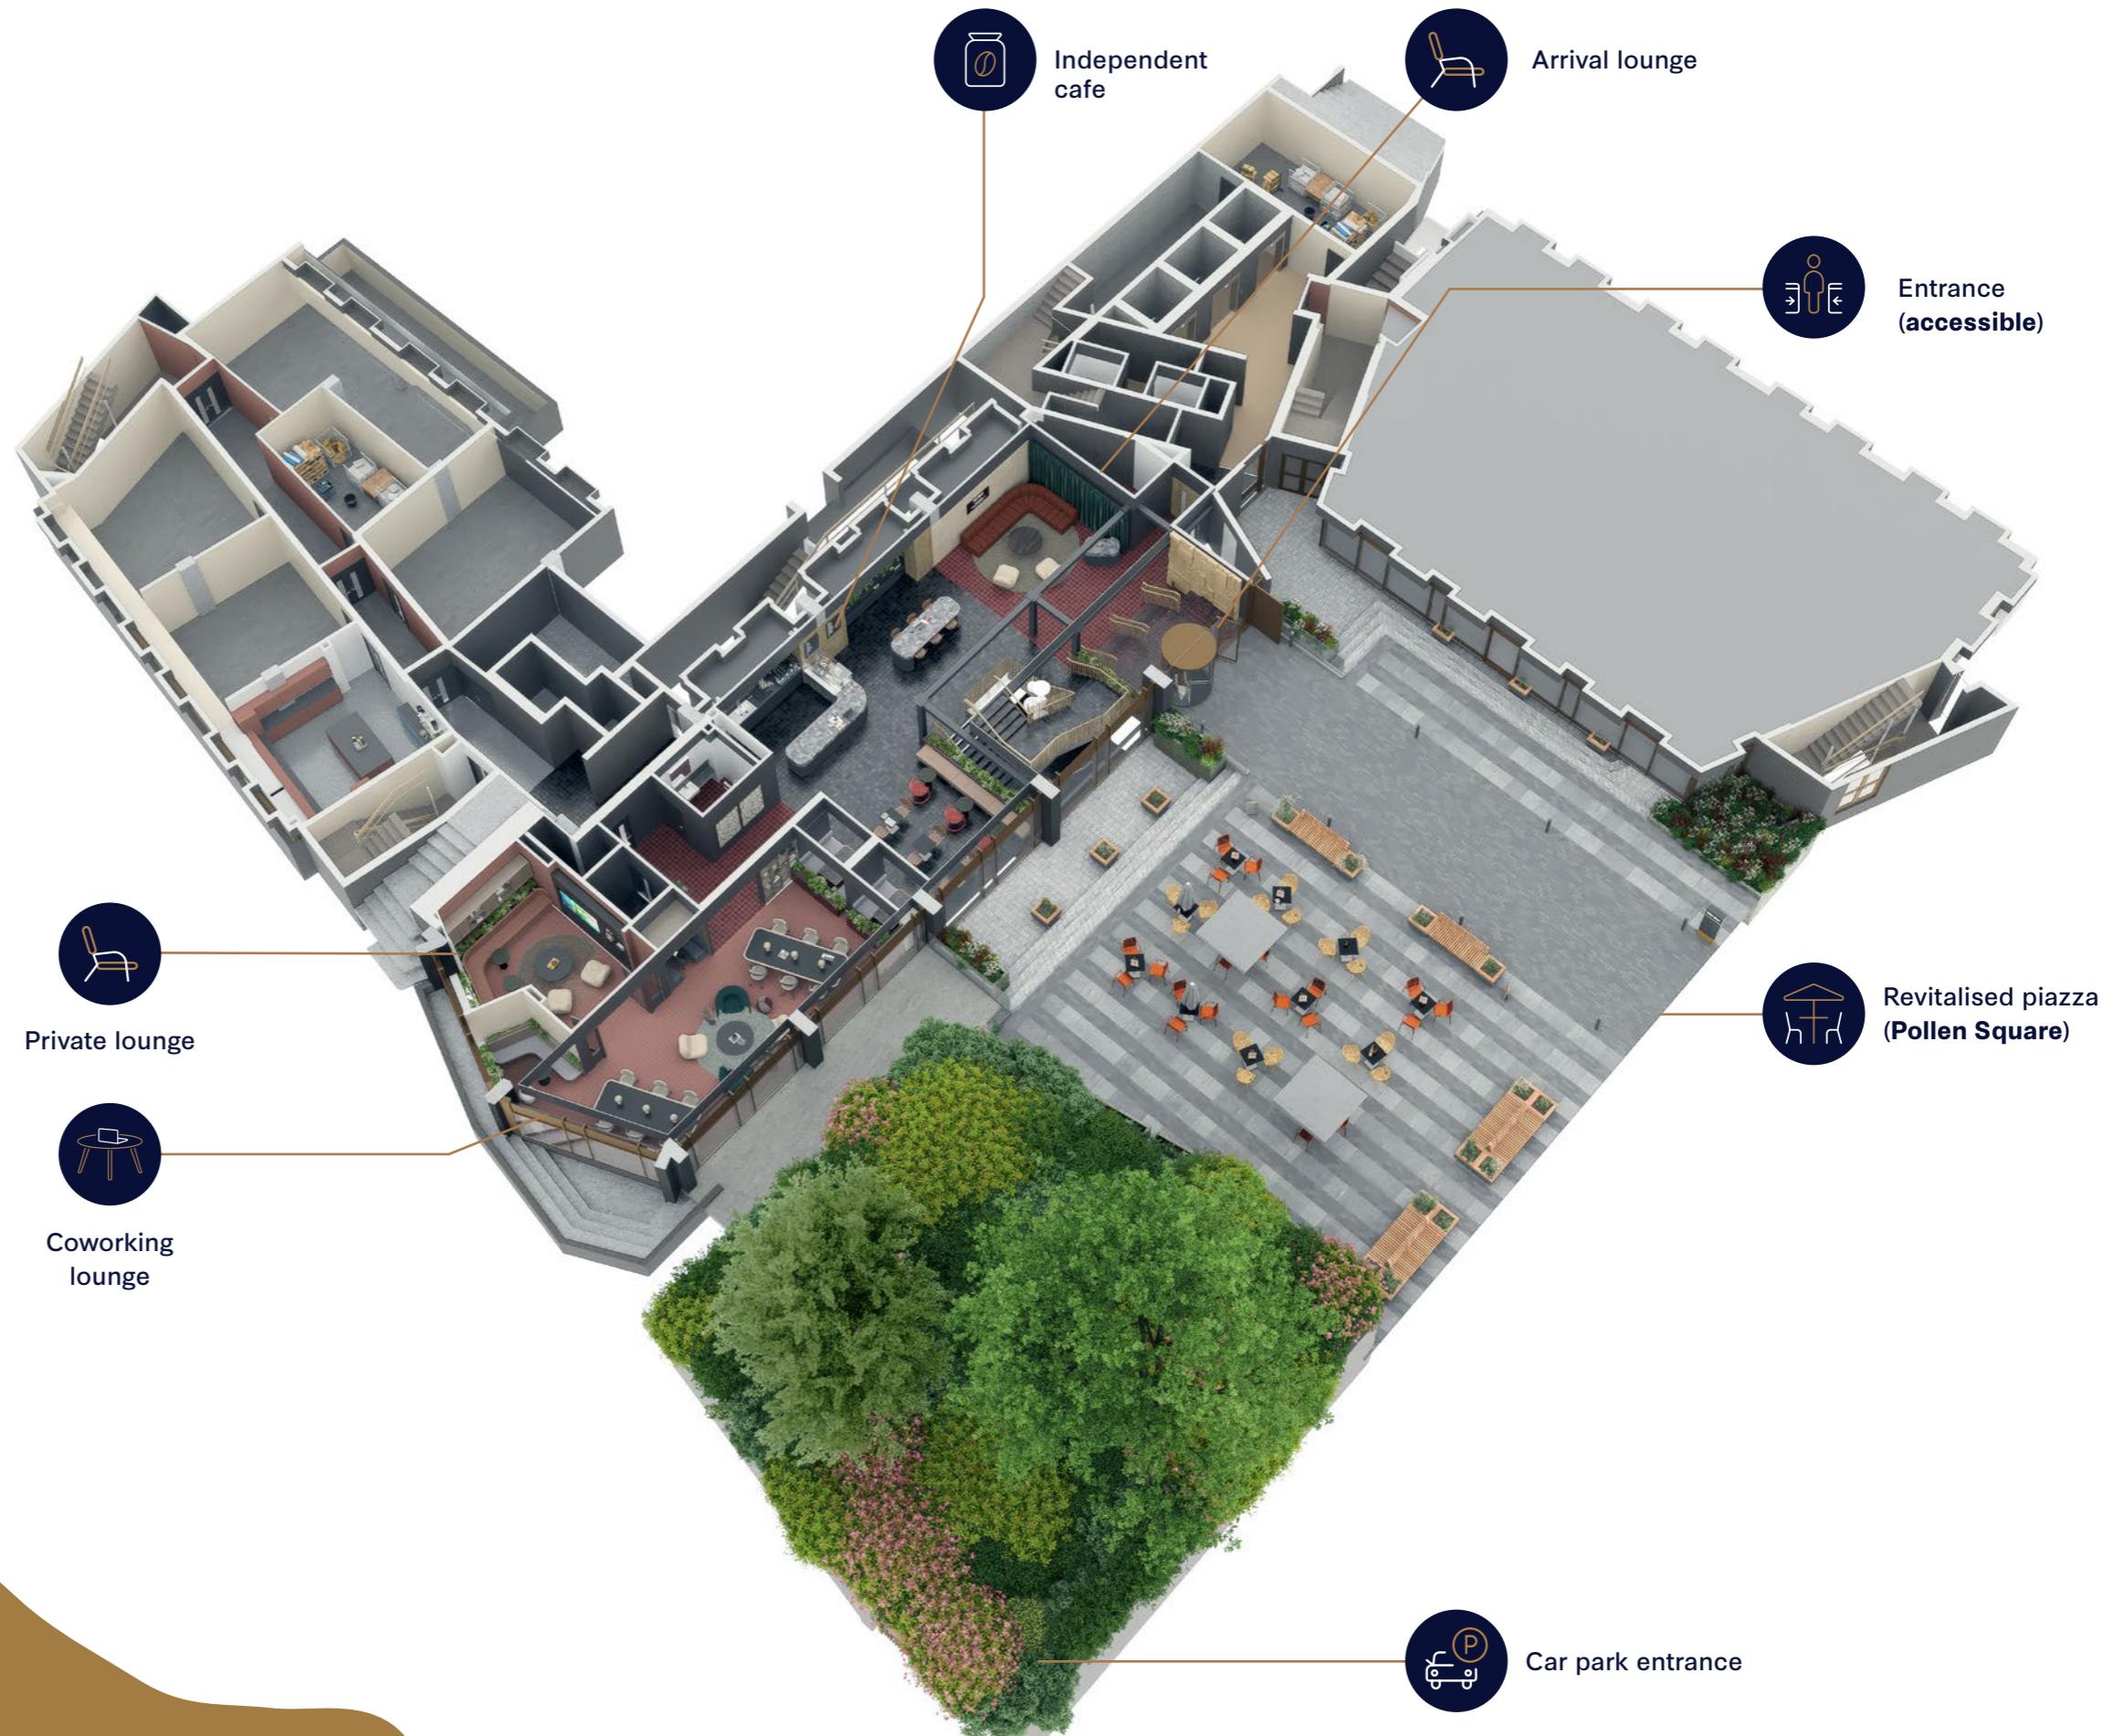



360  
TOUR  
⟳

Click or  
scan

Arrival coworking lounge, CGI




360  
TOUR  
⟳

Click or  
scan

## WELLNESS FLOOR

# State-of-the-art amenity

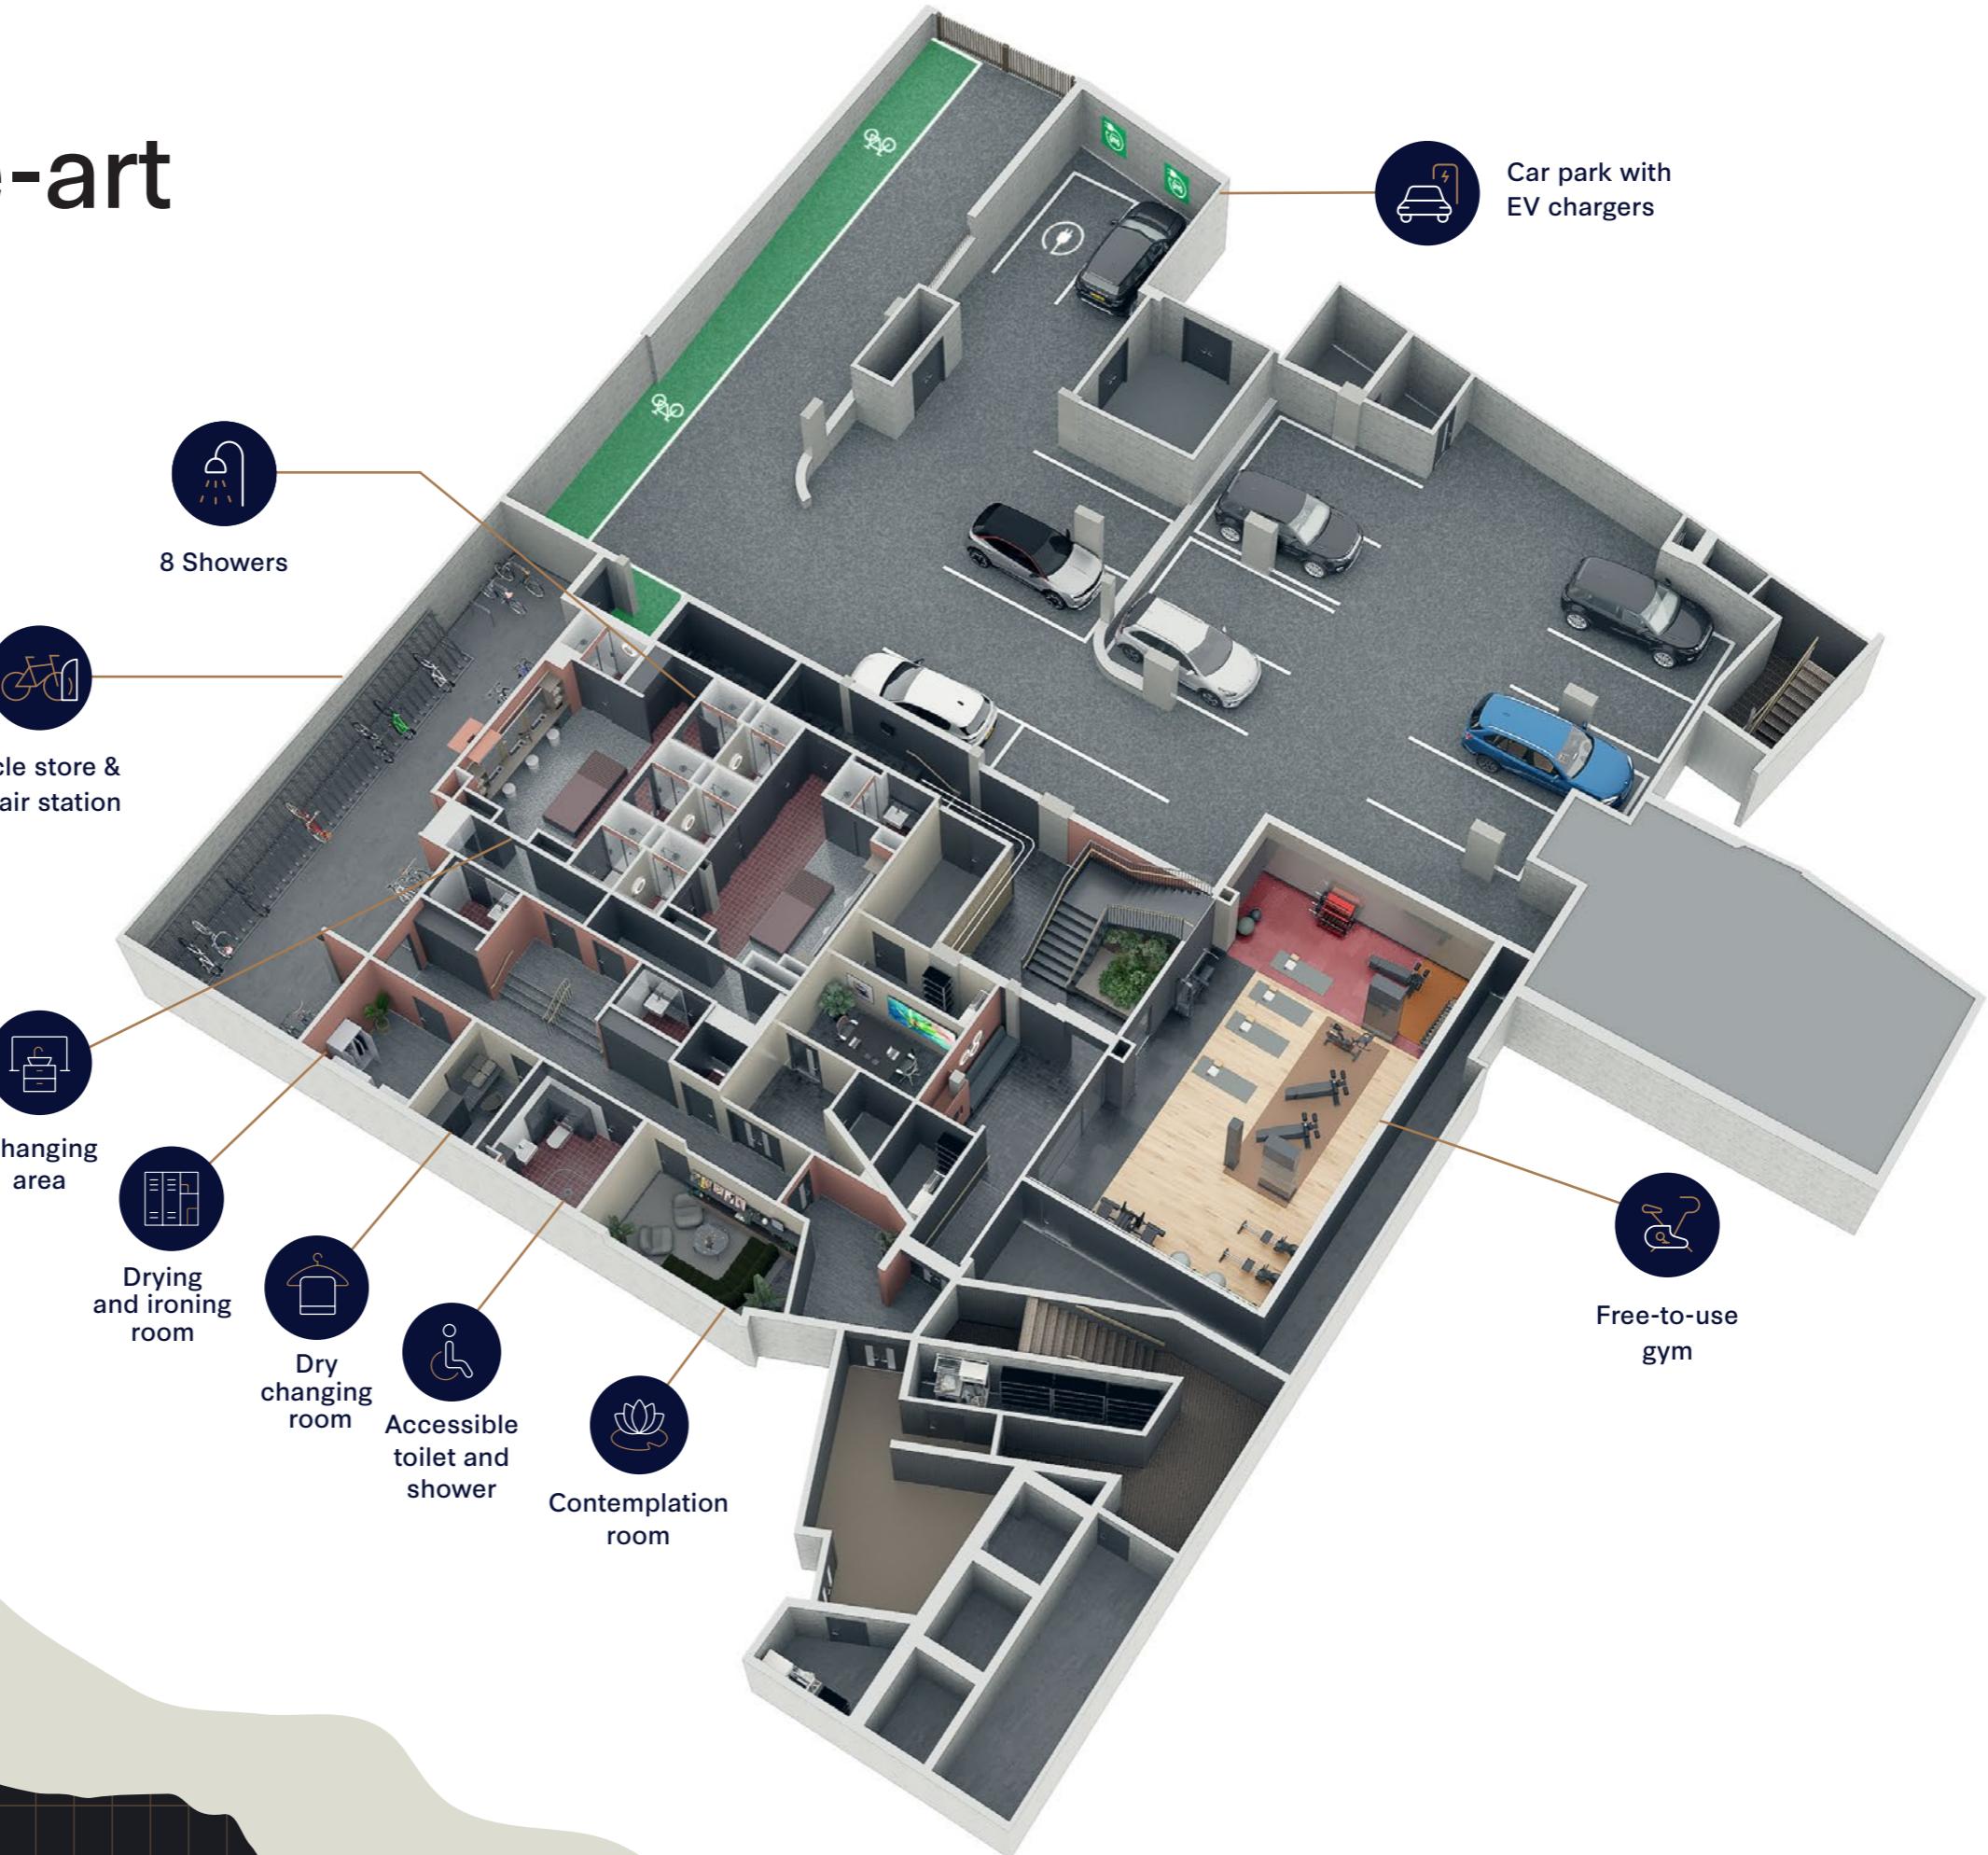

360  
TOUR

Click or  
scan



Complimentary gym and studio, CGI




Click or  
scan

360  
TOUR  
⟳

GROUND FLOOR

# Private offices. Meeting rooms. Communal spaces.

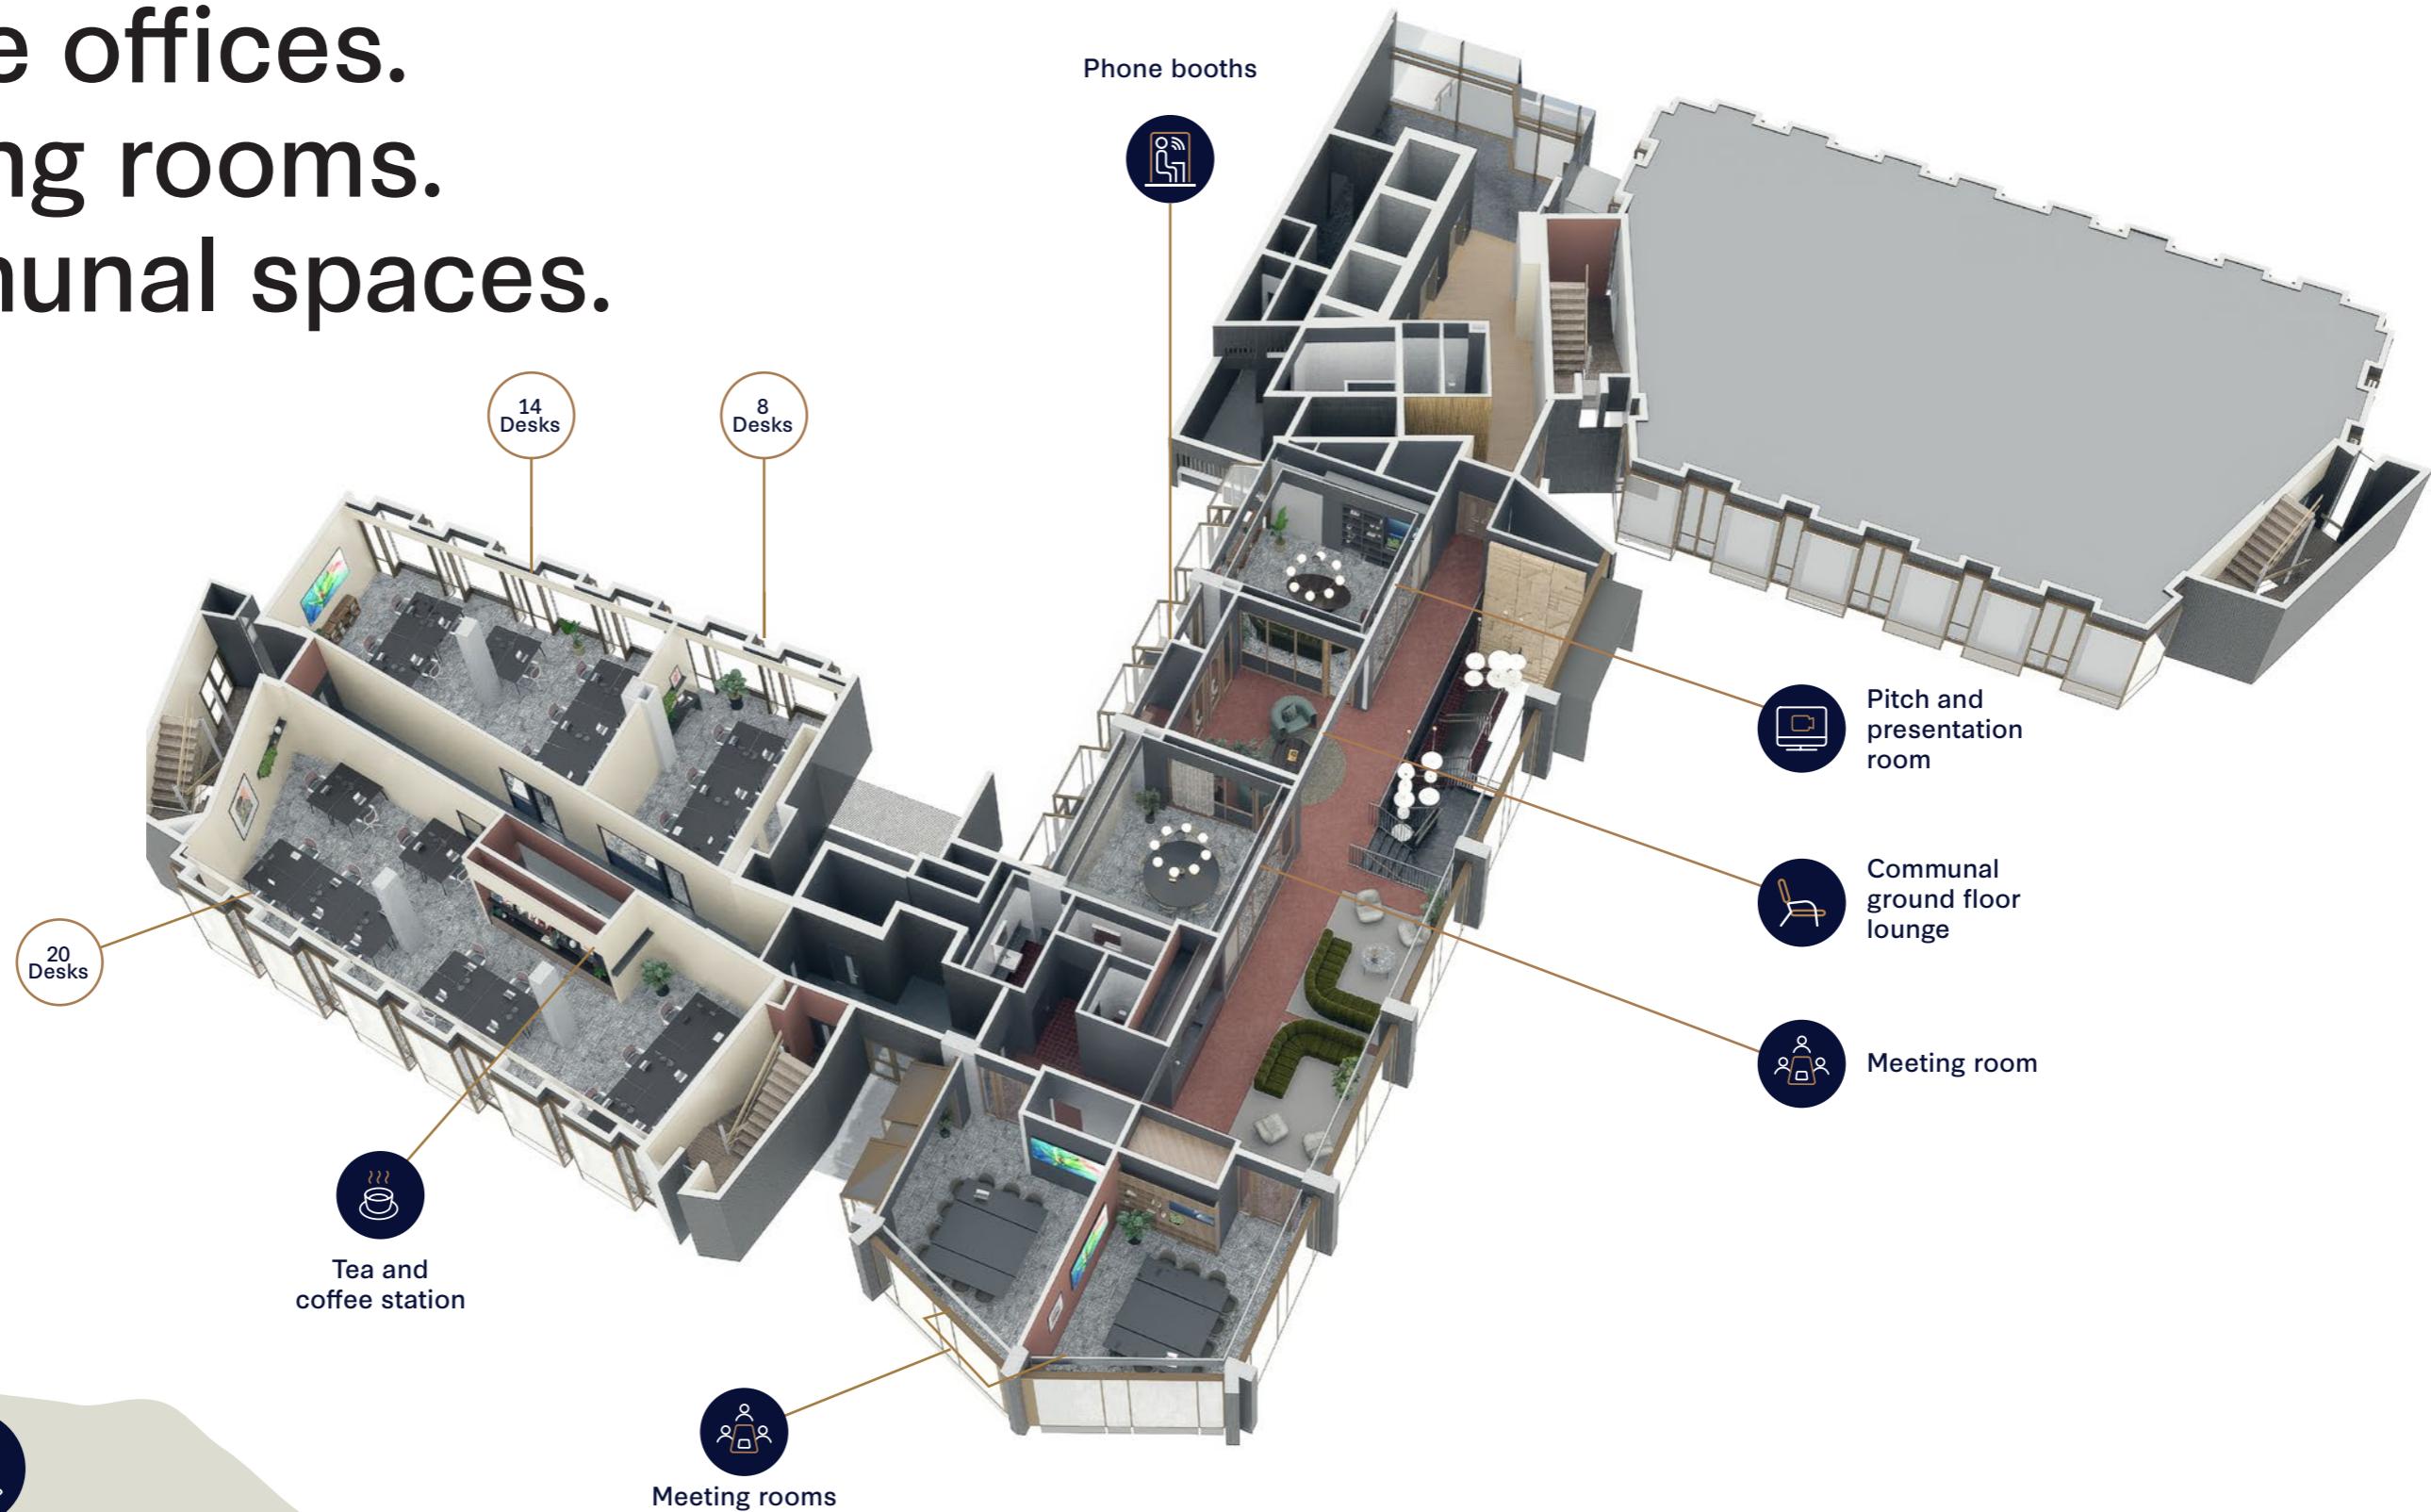

Click or  
scan



360  
TOUR  
➡

Click or  
scan

Meeting room and workspace CGI

# Entertain from the rooftop



Communal space for you and your guests



Bookable space for private events



Retractable roof for year-round use



Views overlooking King Street





360  
TOUR  
↗

Click or  
scan

Roof terrace, CGI

# Workspace

# Fully fitted and furnished options

Whether you're a start-up or an expanding business, Pall Mall has been designed to take care of your needs from the very beginning.

Our fully fitted and furnished options mean you can move straight in without lifting a finger. Your meeting rooms, breakout spaces, furniture, internet and more will already be installed.

And, with no upfront costs, all of these services are wrapped up into one easy monthly bill.



Illustrative CGI

## Looking for the ultimate flexibility?

Our serviced offices are ideal for those who want a ready-made private space on a monthly pay-by-desk plan.

Or, if you don't want to go it alone, we can find you the perfect office partner to share the workspace with.



Illustrative CGI

**Enquire today**



Click or  
scan



360  
TOUR  
➡

Click or  
scan

Leased office, CGI

SERVICED AND FITTED & FURNISHED WORKSPACE

# For ultimate flexibility

Floors 1-3

## Serviced offices

Suites from 2 - 39 people

Our serviced offices provide everything you need as soon as you move in - offices from 2 - 39 desks.

## Fitted & furnished all-inclusive workspace


2,145 - 2,991 sq ft



Serviced space



Fitted & furnished all-inclusive workspace

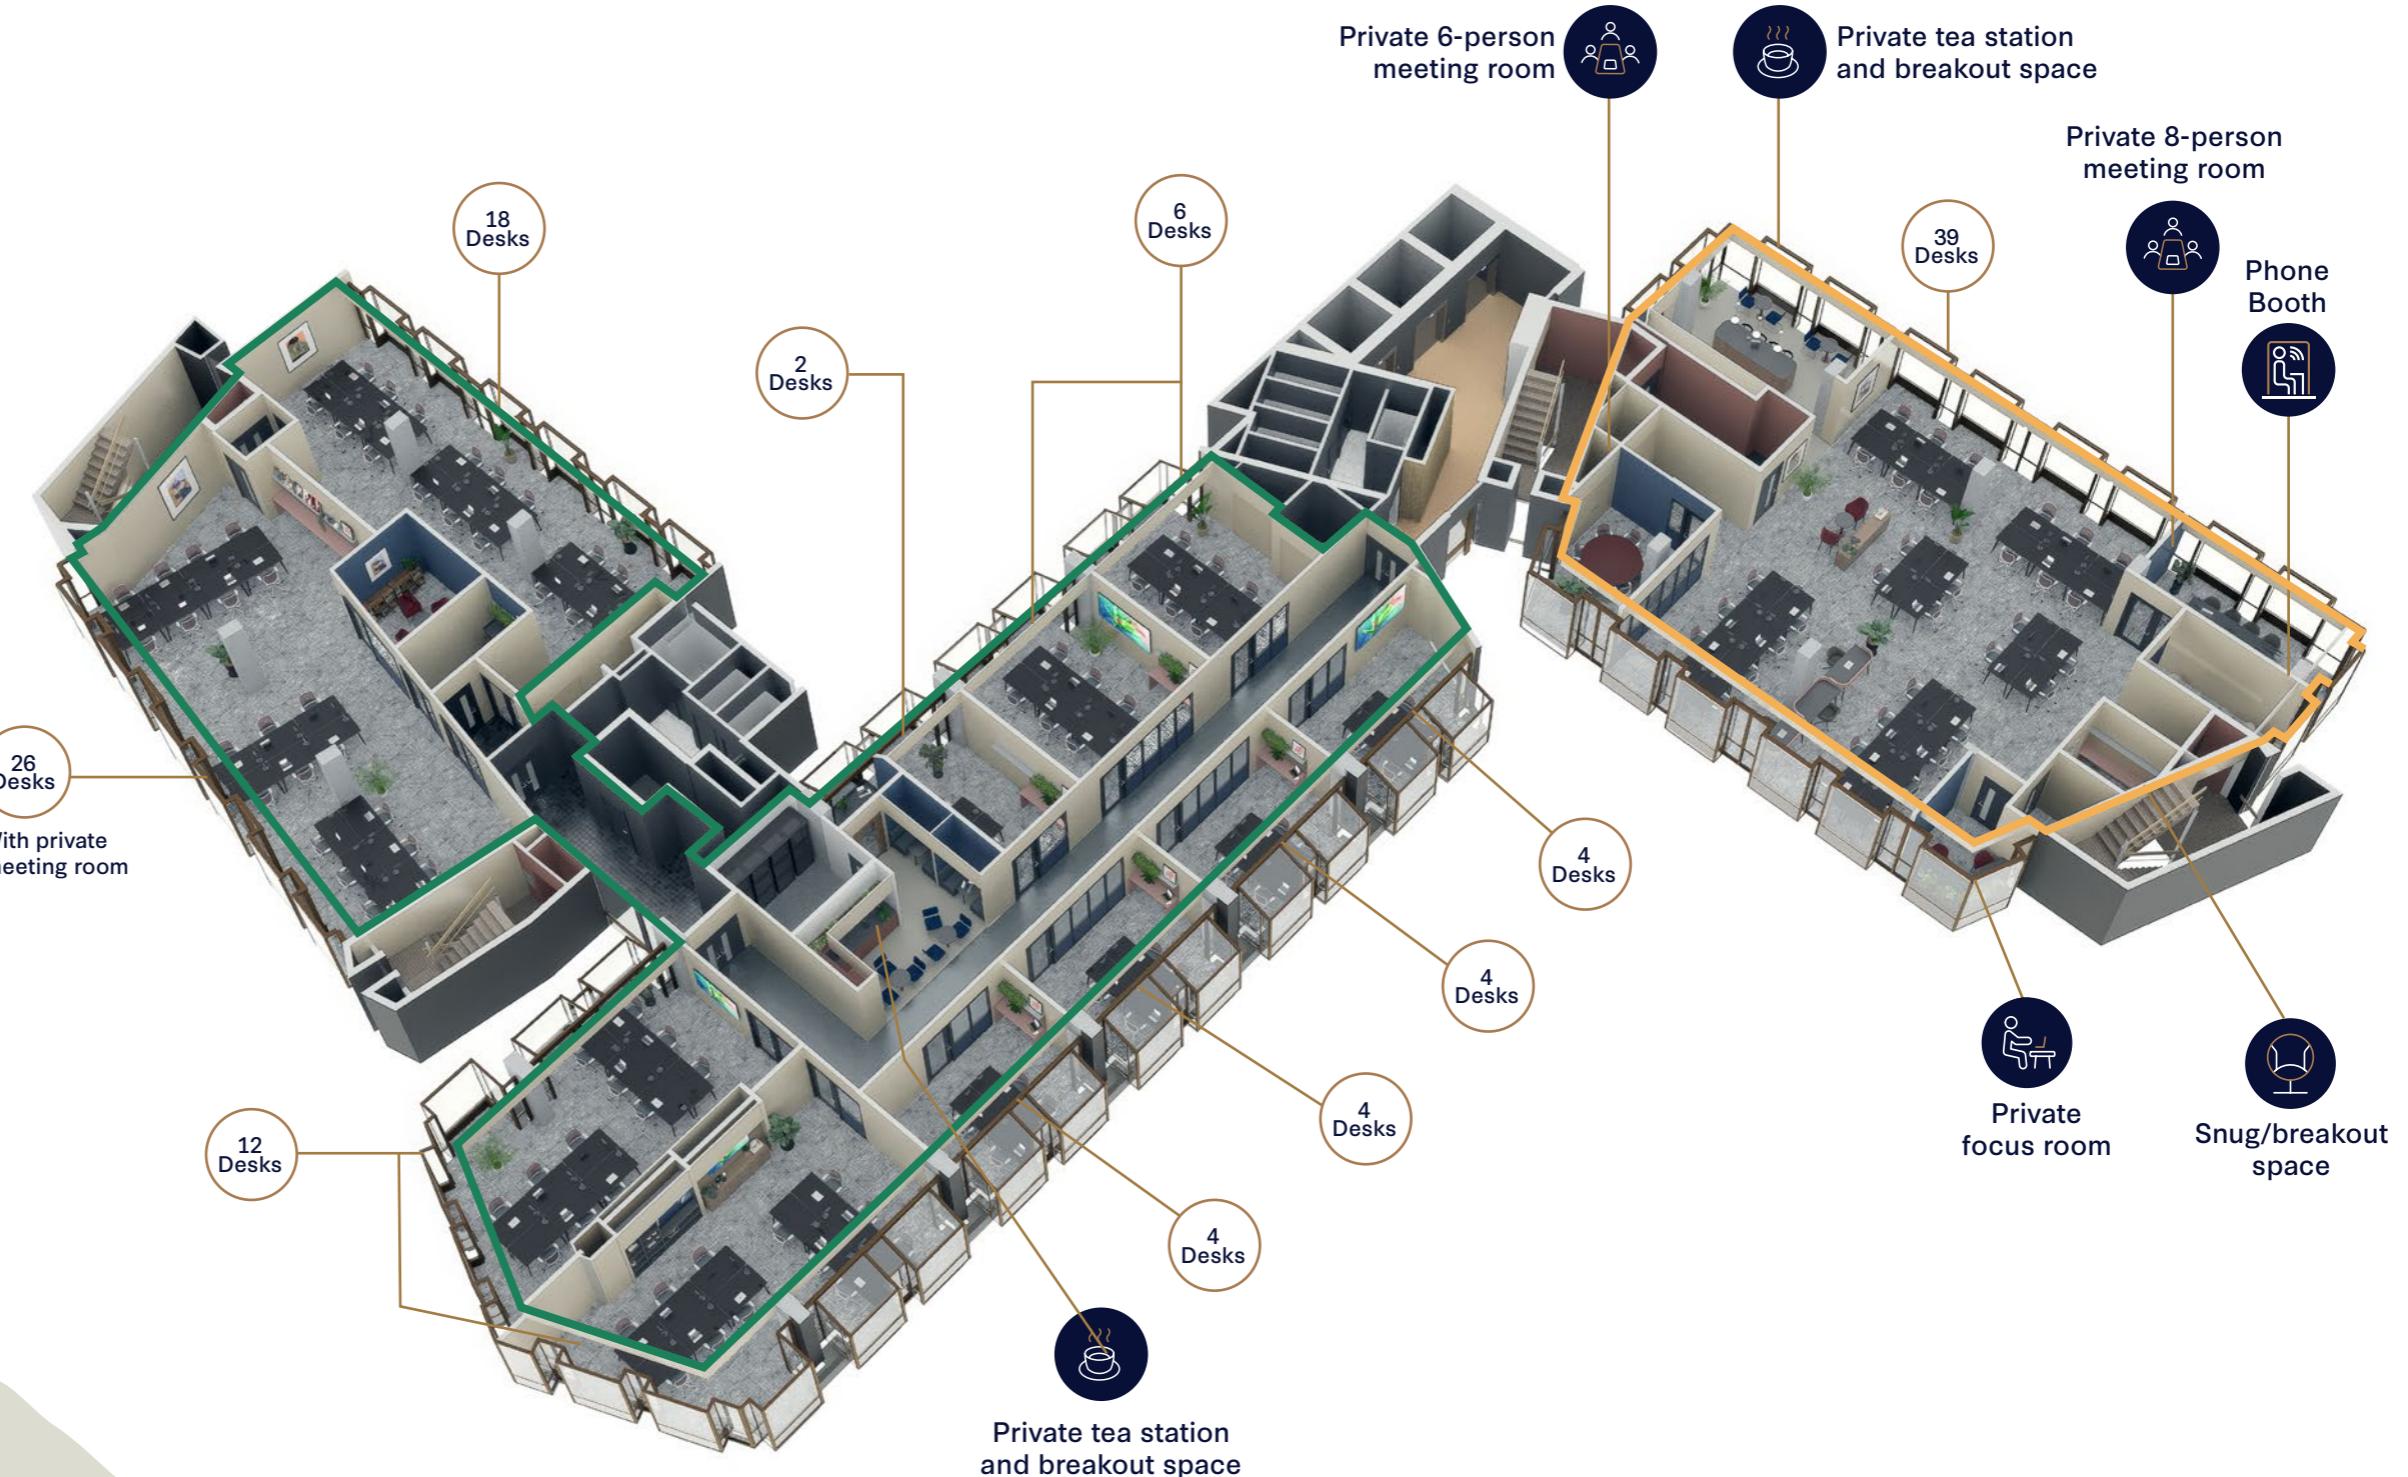

360  
TOUR

Click or  
scan



360  
TOUR

Click or  
scan

Serviced office, CGI

LEASED OR FITTED & FURNISHED WORKSPACE


# For ultimate control

## Typical Upper Floor

### Leased offices

Up to 5,000 sq ft

This example shows how you could create different types of spaces within your perfect office. Whatever you need, our dedicated in-house design team can help you to visualise your next workplace.

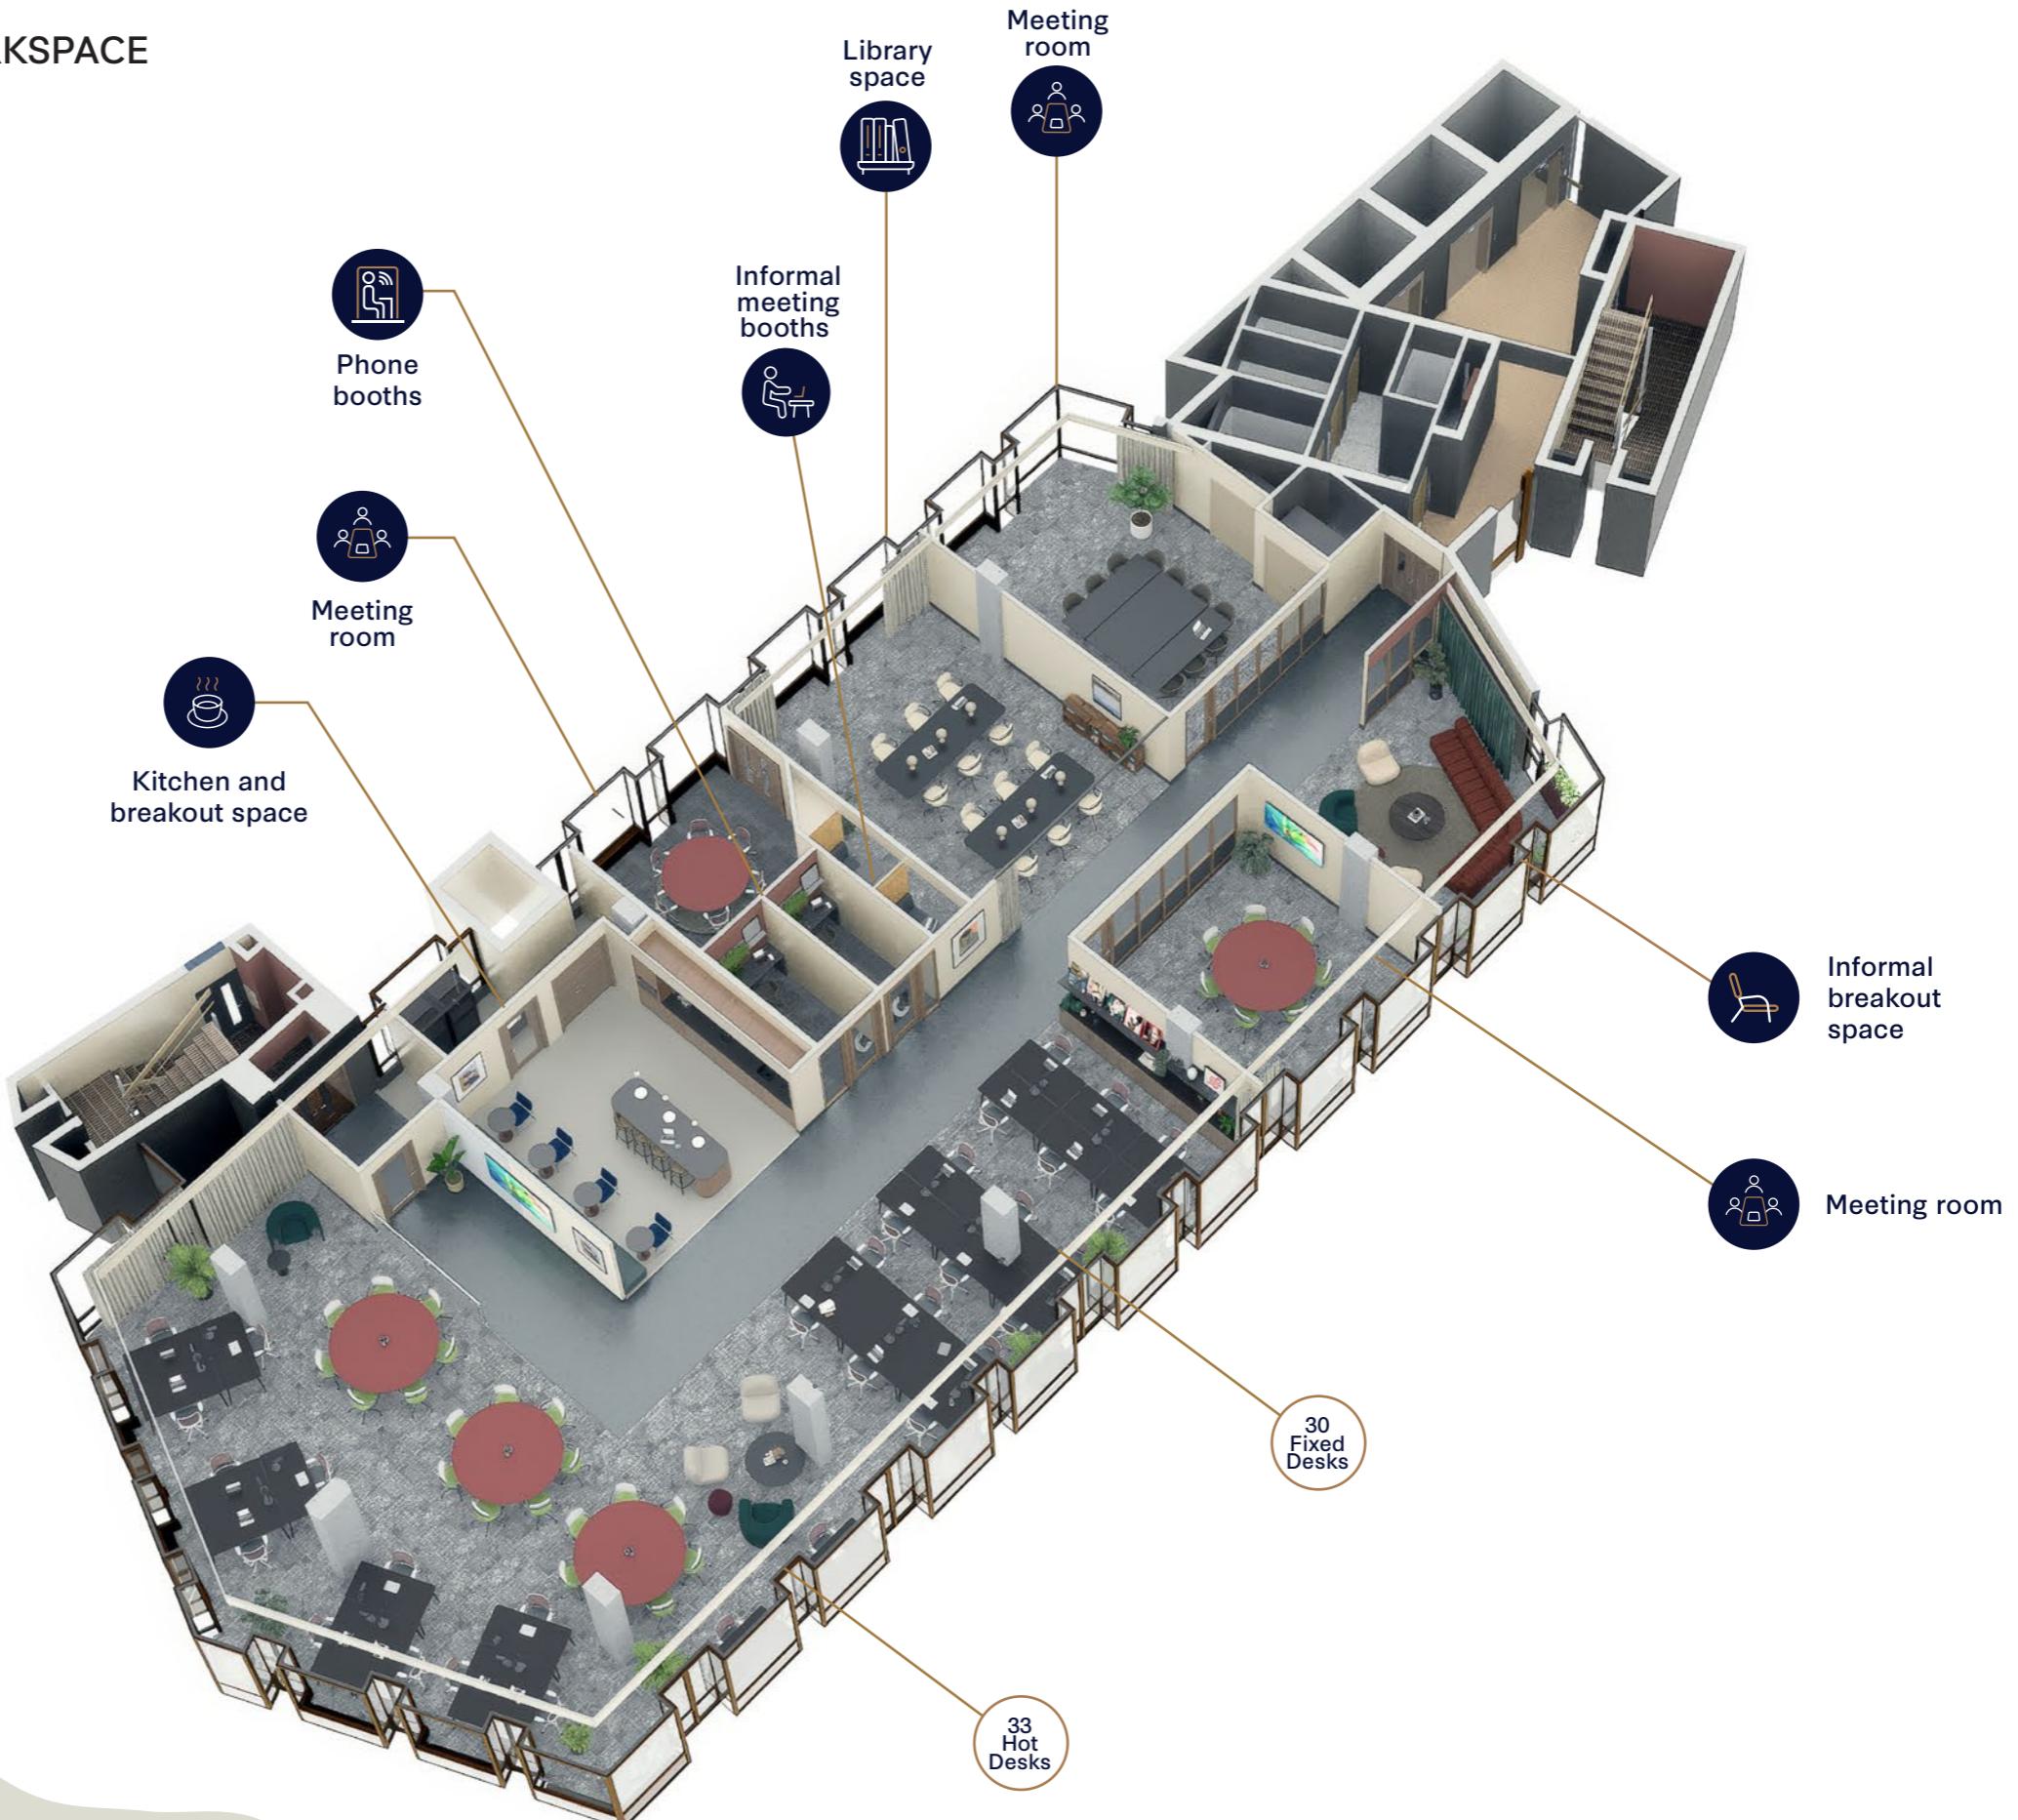

360  
TOUR

Click or  
scan



# Interior Designed Fully Managed Workspace

**Just give us the word and we'll design, create and manage a fully-fledged office for you so you can focus on doing what you love.**

Our fully managed workspace wraps every provision – including bills, cleaning, furnishing and more – into a single monthly fee.

You can customise the entire package too. We start with a basic offer of rent and fit-out but can scale up from there. Simply choose the size and any essential requirements. It's the perfect choice for project teams as well as growing companies looking for a simplified solution.

## What's included:

All occupational costs; rent, service charge, insurance and business rates

Premium fittings and furnishings with no capital outlay

Internet connections (primary and backup)

Lunchtime and evening clean

Facilities Management

Dilapidations

Electricity usage  
(subject to fair use policy)

## Key features:



Flexible contract



Ready to move into straight away



Your own, private office



One simple monthly bill



# Leased Offices

**Our leased offices are for companies that want to personally build a work environment in their own image.**

We provide the space and a place in the Bruntwood SciTech community, but the rest is completely down to you. It's a blank canvas for your business, ready to customise to your liking.

Lease to any size and scale up or down with flexible contracts. Bring your own furniture. Manage your own bill payments. Brand your surroundings as you see fit. If preferred, we'll add an end-to-end design and fit-out service, led by the Bruntwood SciTech team.

## What's included:

Unfurnished private office for you to customise

24/7 building access

Use of communal business lounge

Free access to gym, showers and changing rooms

25% off meeting room bookings for any Bruntwood SciTech venue

Amenity at your fingertips through the Bruntwood app

Optional design and fit-out services

Amenity at your fingertips through the Bruntwood app

## Key features:



Fully customisable office



Use of communal areas



Optional design and fit out services



A monthly bill that meets your requirements



# Serviced Offices

**This is your choice for maximum flexibility in a team of two or more people. Our Serviced package can act as a short-term project hub or a swing space, ideal for work demands that can change every six months or more.**

We offer a simplified rental plan - just pay for the desks you want, one by one, and expand or shrink those requirements when necessary.

This is particularly useful for startups and rapidly growing businesses. Serviced desks give you room to hit any target and bring more people into your vision. Alternatively, use us as a satellite office and give your teams a city base of their own.

## What's included:

- A private office
- 24/7 building access
- Use of communal business lounge
- Showers and changing rooms
- 25% off meeting room bookings for any Bruntwood SciTech venue
- Cleaning, internet and phone services
- A communal kitchen
- Rent periods beginning at six months
- Amenity at your fingertips through the Bruntwood app

## Key features:



Flexible contract



Ready to move into straight away



Your own, private office



One simple monthly bill

# Coworking options

Coworking space gives you the ultimate high-quality, flexible workspace. Simply choose from Memberships, Shared Desk and Dedicated Desk options in vibrant environments to power your productivity.

Join our coworking community from £95 per month

## Pay As You Go

Need a little more flexibility? PAYG customers can use the Pall Mall lounge from as little as **£12.50** per half day, with refreshments included throughout your visit. Simply enquire on our website.


## Memberships

Our memberships bring you to the ultimate premium workspace, designed with flexibility in mind. Just pick a seat and enjoy our refreshments and superfast WiFi. You'll also be able to access the lounges in any of our buildings that offer membership across Manchester, Liverpool, Birmingham and Leeds.

## Shared Desk

Join a shared desk alongside other flexible workers and entrepreneurs, whenever you need to focus. It's a quiet, reliable space for solo projects or collaboration, designed for professionals who are regularly on the move, but thrive within an ergonomic work setting.

Access Pall Mall outside of normal office hours. Enter our lounge and take advantage of other refreshments and amenities. We offer shared desks for three days a week, so tell us what's best for your schedule.

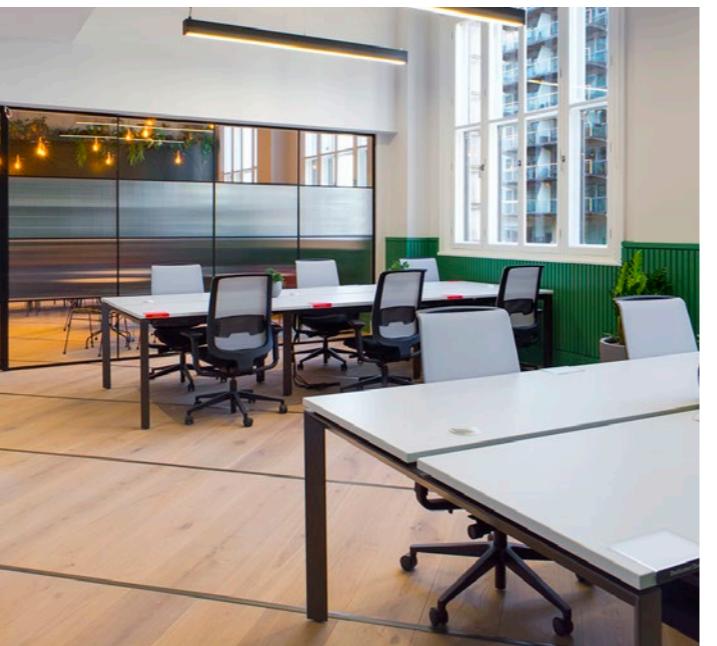

## Compare coworking options

	<b>Memberships</b> From £95 per month	<b>Shared desks</b> From £195 per month	<b>Dedicated desks</b> From £295 per month
Access to lounges in other Bruntwood SciTech buildings as well as your 'home' location, 3 days per week	●		
Shared desks in a Bruntwood SciTech coworking studio, 3 days per week		●	
Unlimited access to a dedicated desk in a Bruntwood SciTech coworking studio			●
Flexible contracts	●	●	●
24 hour access		●	●
Superfast WiFi	●	●	●
25% off meeting room bookings for any Bruntwood SciTech venue	●	●	●
Bruntwood App access	●	●	●
Free events programme	●	●	●
On-site customer service team	●	●	●
Premium coffee, tea and filtered water	●	●	●
Use of communal business lounge	●	●	●
Use of a communal kitchen	●	●	●
Locker storage			●
Bike store	●	●	●
Showers & changing rooms	●	●	●
Private phone booths	●	●	●

# Location, location, location

**Nestled on the prestigious King Street, our location places you at the heart of the city's finest offerings.**

From upscale bars and exquisite restaurants to premier shopping and captivating theatre, the choices for breakfast, lunch, and after-work entertainment are endless.

With tram and train stations just a 10-minute stroll away, you and your team can easily embrace a more sustainable and active commuting lifestyle.

Pall Mall is not just a place to work, it's a gateway to experiencing the best of city life.



# In the heart of the city

## Neighbourhoods

### Central Business District

The heart of Manchester's commerce, offering unparalleled networking and growth opportunities.

### Central Retail District

A bustling, vibrant hub of activity packed with prestigious addresses.

### Oxford Road Corridor

A neighbourhood bursting with collaboration and innovation across business and academia.

## Bruntwood SciTech Innovation Hubs

- |                     |                   |                            |
|---------------------|-------------------|----------------------------|
| 1 Alberton          | 9 Kings House     | 16 York House              |
| 2 Bank Chambers     | 10 Manchester One | 17 111 Piccadilly          |
| 3 Blackfriars House | 11 Neo            | 18 113-115 Portland Street |
| 4 Bloc              | 12 Oxford Place   | 19 117-119 Portland Street |
| 5 Bond              | 13 Pall Mall      | 20 127 Portland Street     |
| 6 Centurion House   | 14 St James'      |                            |
| 7 Circle Square     | 15 Union          |                            |
| 8 Faulkner House    |                   |                            |



Royal  
Exchange

Arndale  
shopping  
centre

Market Street

Piccadilly  
Gardens  
Metrolink


King Street

Piccadilly  
train station

Manchester  
Art Gallery

St Peter's  
Square  
Metrolink

Town Hall

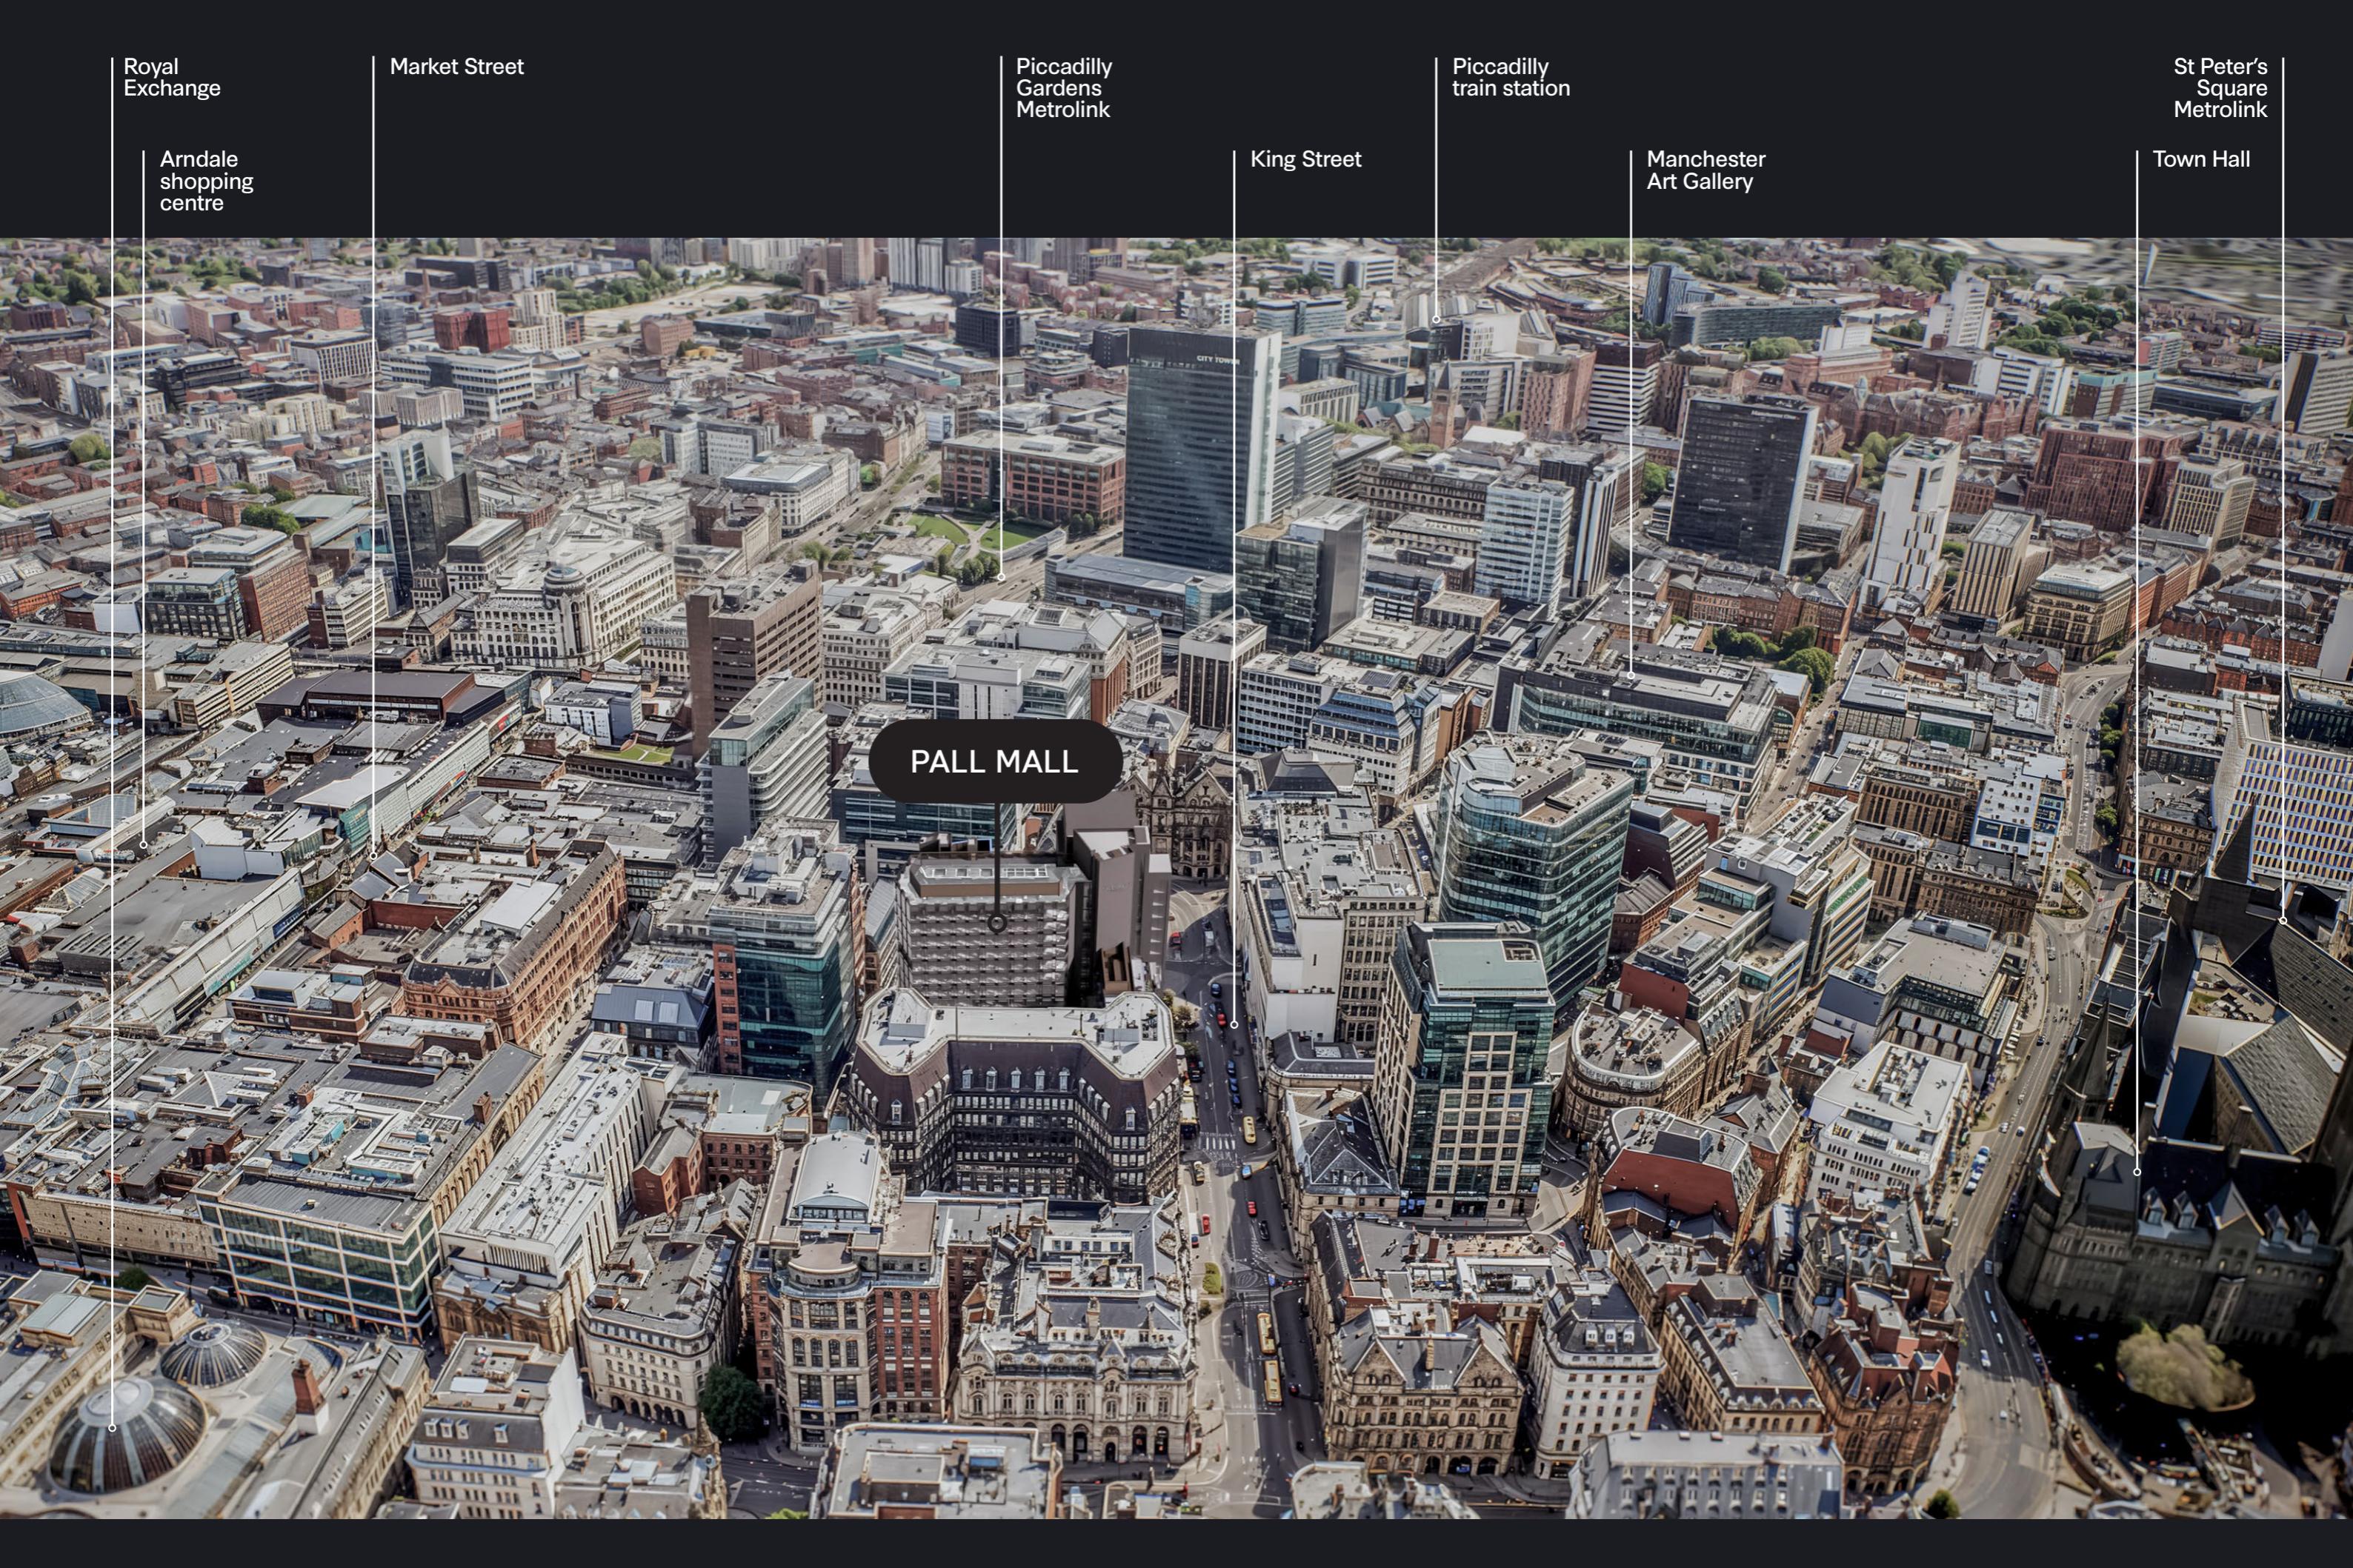

PALL MALL

# Powering economies through innovation in our cities

Bruntwood SciTech is a joint venture between Bruntwood, Legal & General and Greater Manchester Pension Fund.

We're the largest dedicated property platform serving the UK's innovation economy - the perfect place for forward-thinking businesses to scale and grow.

## 4.8M

Sq ft of world-class specialist workspace

## £500M

Recent investment from Bruntwood, Legal & General and Greater Manchester Pension Fund (GMPF)

Home to **1,100** high growth start-ups, scale ups, and global businesses

**31** city centre innovation hubs and **9** campuses

**4.8m** sq ft of world-class specialist workspace

Dedicated to supporting the growth of the UK's innovation-led businesses

Recent investment of **£500 million** from Bruntwood, Legal & General, and new partner, Greater Manchester Pension Fund (GMPF)

Our mission is to grow a **£5 billion** UK-wide portfolio that can support **2,600** high-growth businesses by **2032**



# A culture of sustainability

Recognising the urgency of the climate crisis, and driven to create change from within the commercial property sector, we're committed to developing a sustainable and fair future for our communities by reinventing with the planet in mind in four key areas:



**Investing in renewable energy** - all common areas, serviced offices and our own offices are using grid-supplied electricity generated from renewable sources



**Upgrading existing buildings** - for instance, by changing gas-fuelled boilers to air source heat pumps, which release less carbon emissions.



**Creating new, net zero buildings** - our new buildings are net zero in construction and operation (in common areas), and don't use fossil fuels to provide heating and hot water.



**Recommending sustainable interior design options** - from carpets to lighting, our team can suggest environmentally friendly design choices that match your budget.

**It's impossible to summarise all of our sustainability actions, goals and success stories into a few short paragraphs, so we invite you to dive deeper into our work by taking a look at our additional resources:**

For more information, or if you have any questions, our dedicated team is ready to assist at [sustainability@bruntwood.co.uk](mailto:sustainability@bruntwood.co.uk)

View our  
Sustainability  
Brochure



Click or  
scan



# Meet your community team

**Our community team is the beating heart of what Bruntwood SciTech offers you.**

From integrating you into our dynamic community events programme, to supporting your daily office needs, they're on-hand to ensure you receive the tailored care required for your success.

Join us at Pall Mall and discover the perfect blend of professional support and personal care from a team dedicated to your growth.

## **Angie Evans**

Customer Operations Manager

I'm super excited to be looking after Pall Mall and I'm really looking forward to welcoming customers to the building. My role each day is to ensure that all of our customers have the best experience and I work closely with the on-site team to ensure this happens. From the facilities being spotless to the amazing service you receive, my ambition is to make sure it's memorable for all the right reasons!



I have worked at Bruntwood for 15 years and really enjoy building great relationships with customers and supporting our team so they enjoy their roles and are motivated to deliver an outstanding service each day. When I'm not at work I enjoy getting out in the fresh air, going for walks and looking after my three daughters.

## **Gareth Beard**

Senior Area Operations Manager



I've been fortunate enough to work on many exciting projects over the past few years in the city and Pall Mall is definitely one of those! I lead a number of Customer Operations Managers across Manchester City Centre to ensure our customers receive exceptional service across our buildings.


I've worked for Bruntwood for seven years with five of those in the city centre. One of my priorities is to continually evolve our offerings to meet our customers' needs.

When I'm not at work, I love running, cycling and raising money for charity. I love spending time with my two children who keep me very busy!



# Download the Bruntwood App

Book meeting rooms, RSVP to events, and receive exclusive discounts.

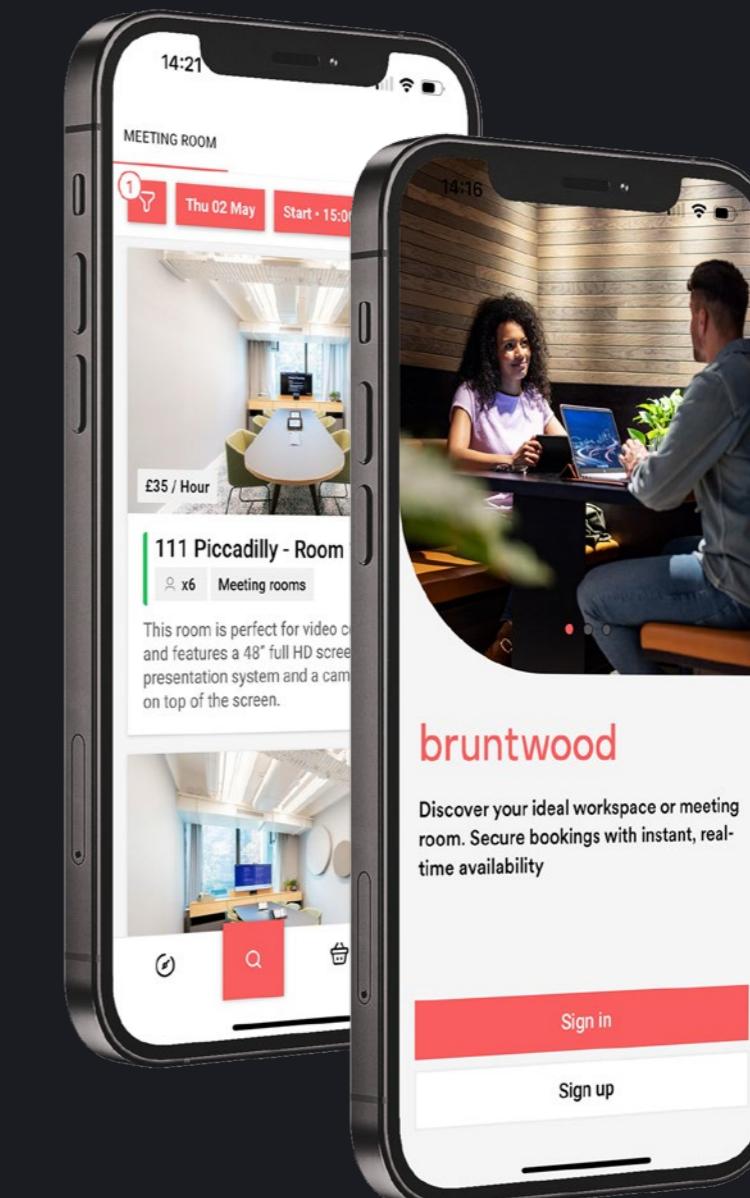

Available on:



Enquire now

Josh Hancock  
Associate Commercial Director  
joshua.hancock@bruntwood.co.uk

**savills**

Daniel Barnes  
dbarnes@savills.com

Richard Lowe  
rclowe@savills.com

**CBRE**

Mark Garner  
mark.garner@cbre.com

Joseph Rigby  
joseph.rigby@cbre.com

Frankie Isherwood  
frankie.isherwood@cbre.com

Pall Mall  
King Street  
Manchester  
M2 4PD

Pall Mall is supported by:



**European Union**  
European Regional  
Development Fund

**bruntwood**  
SciTech



In line with the Misrepresentation Act 1967, Unfair Contract Terms Act 1977 and The Property Misdescriptions Act 1991, Bruntwood SciTech gives notice that:  
1. These particulars are a general outline only, for the guidance of prospective purchasers or customers, and do not constitute the whole or any part of an offer or contract. 2. Bruntwood SciTech cannot guarantee and accepts no liability whatsoever for the accuracy of any description, dimensions, references to condition, necessary permissions for use and occupation and other details contained herein and prospective purchasers or tenants must therefore not rely on them as agent advisor or other representative statement of fact or representations and must satisfy themselves as to their accuracy. 3. No employee of Bruntwood SciTech has any authority to make or give any representations or warranty or enter into any contract whatever in relation to the property. 4. Bruntwood SciTech will not be liable, in negligence or otherwise, for any loss arising from the use of these particulars. 5. Space planning contained in this brochure is indicative only and may require modifications to the building design. 6. All floor plans are not to scale and are for identification purpose only.

**bruntwood**  
SciTech