



B

Booths Park



bruntwood
Places

Where wellbeing meets work





Energise your working day

A day at Booths Park gives you so much more than just a desk or an office.

Explore
Wellness
Facilities






Work-life balance lives at Booths Park

There's a new wellbeing hub featuring a dedicated studio with Peloton fitness classes and a Peloton cycle studio, secure bike storage, showers and modern changing facilities.

Paired with a vibrant community events programme, and you can find a moment of mindfulness with a lunchtime stroll or borrow a bicycle for a ride around the beautifully manicured grounds. It's a workplace designed to help your team feel their best and genuinely enjoy where they work.

At Bruntwood, we know it's often the little things that matter so we have provided a few extras to really make your day easier...

-  Access to premium shower facilities, vanity area and lockers
-  Free use of the gym and studio
-  Secure bicycle storage and repair station
-  **PELOTON** on demand classes
-  220 acres of greenery to explore

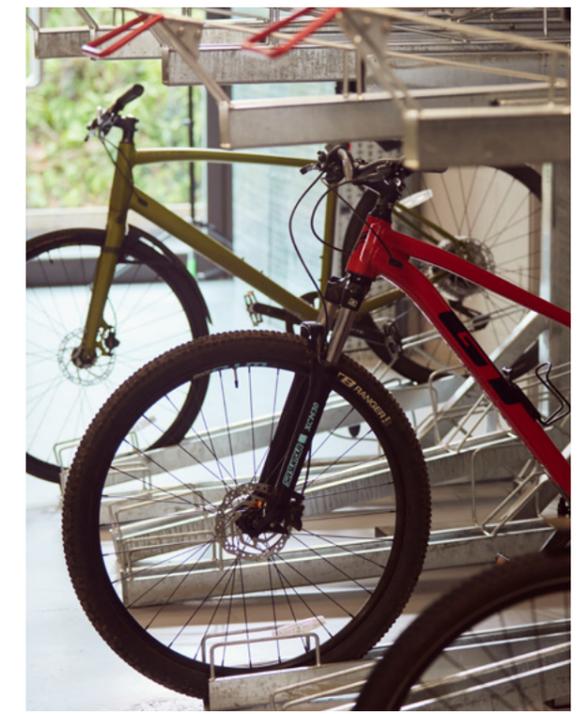

Booths Park No.2

Recently refurbished, Booth Park No.2 is a high spec social workspace in the heart of Knutsford.

In addition to exceptional offices, the upgrade includes a complete reimagining of the building's arrival experience, WCs, lift lobbies and communal breakout spaces delivering a warm and natural interior design inspired by the green surroundings of Booths Park.







Indicative floorplan

This space plan shows an example layout of Booths Park No.2's split scheme configuration on the 2nd floor.

Some floors present an unique opportunity to occupy the full level, or can be split down to accomodate a specific size requirement.

- 1 01 - Entrance
- 1.a 01.a - Welcome desk
- 2 Welcome seating
- 3 Kitchen / casual work
- 4 Booth seating
- 5 Casual meeting booth
- 6 Meeting rooms
- 7 Open plan desk space
- 8 Comms room
- 9 Storage lockers
- 10 Quiet working

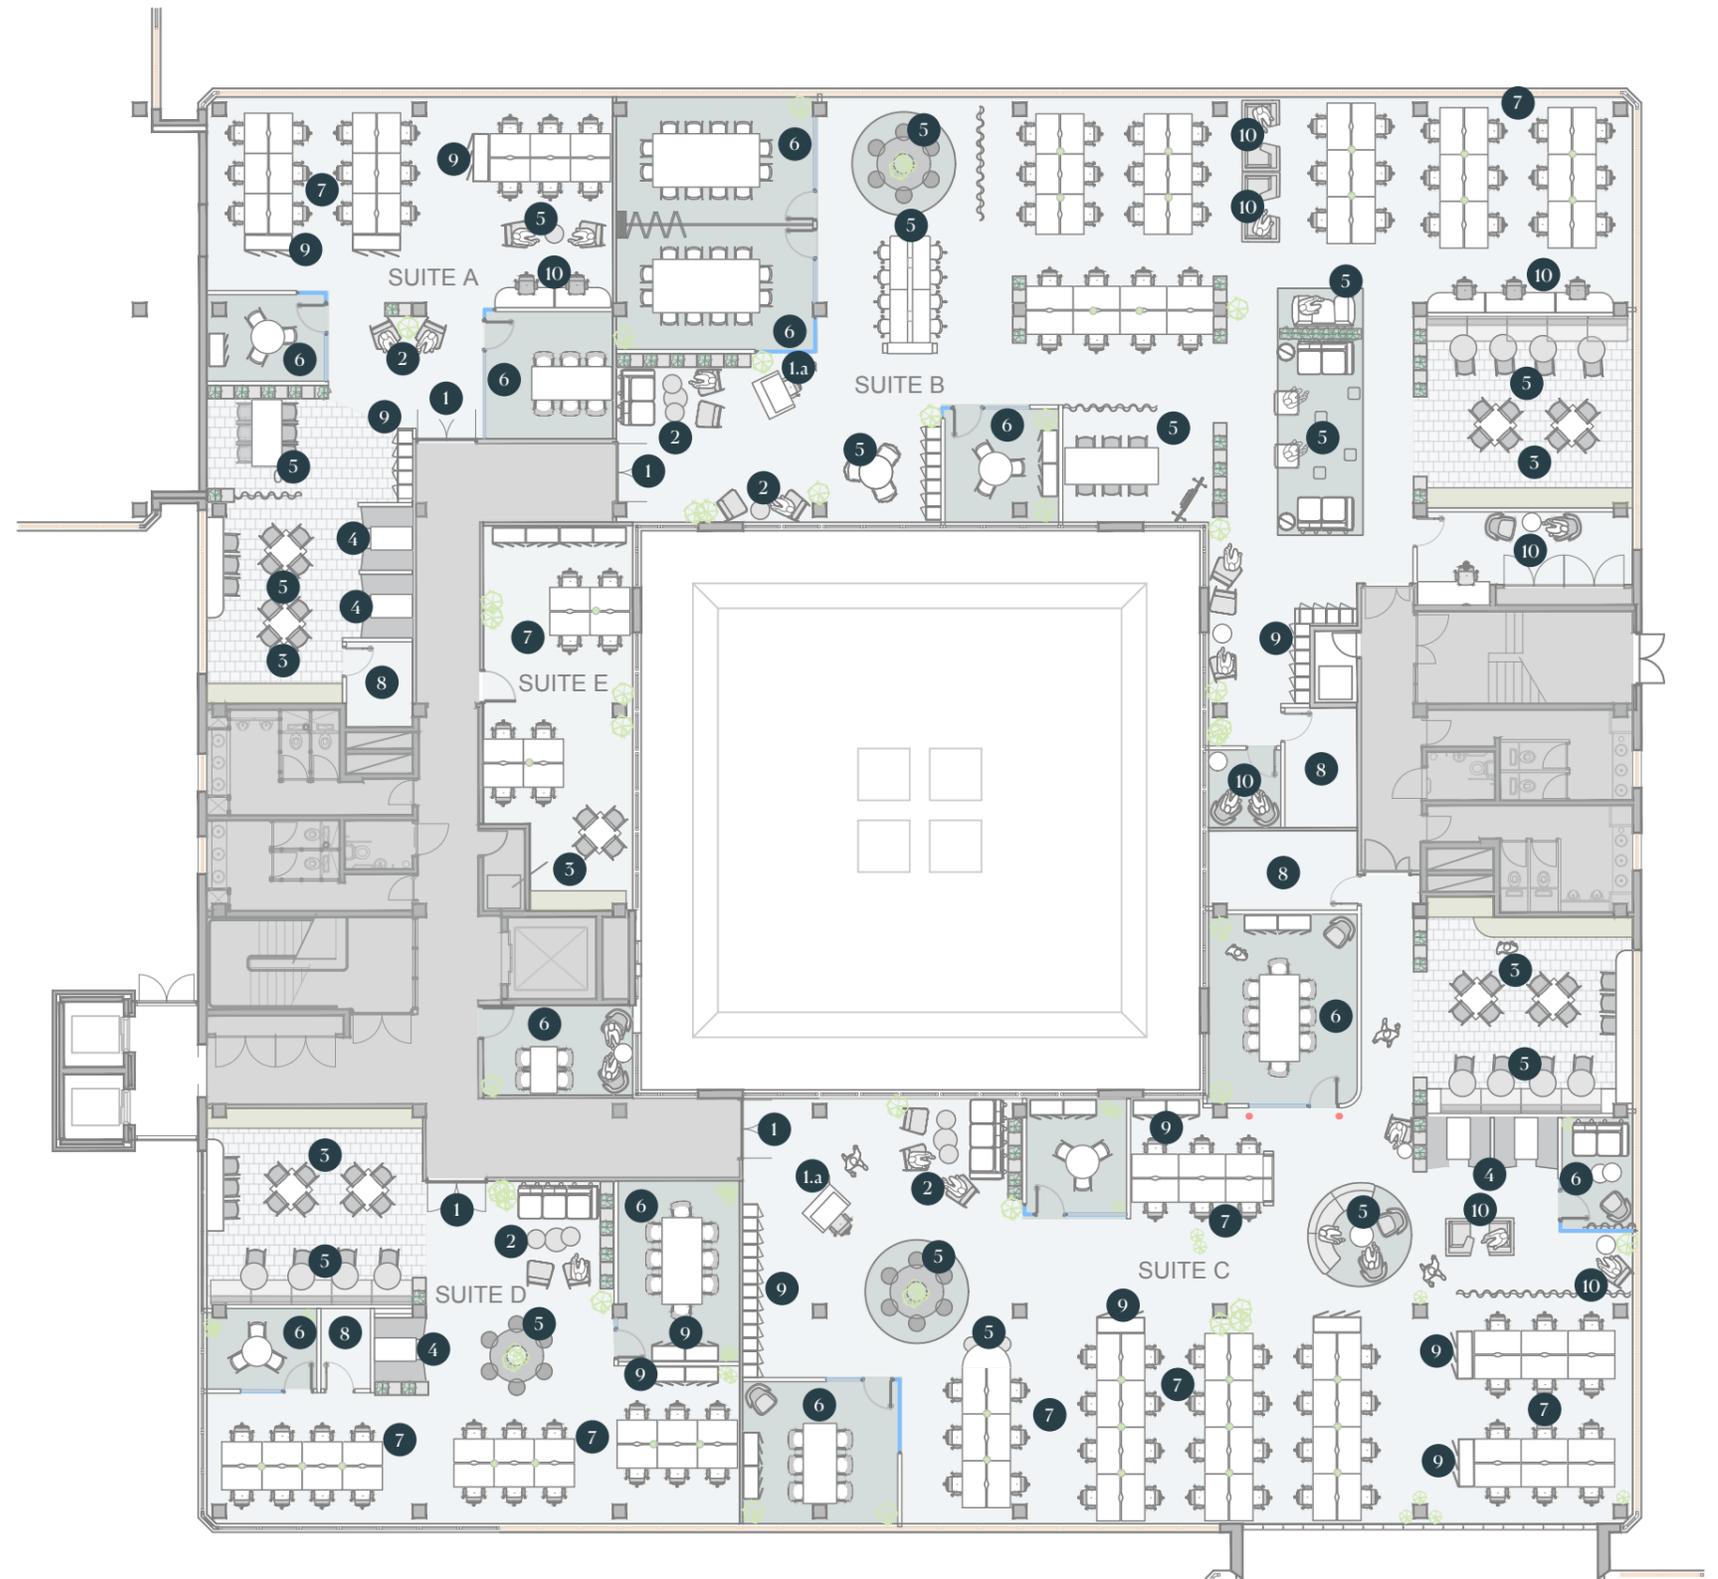

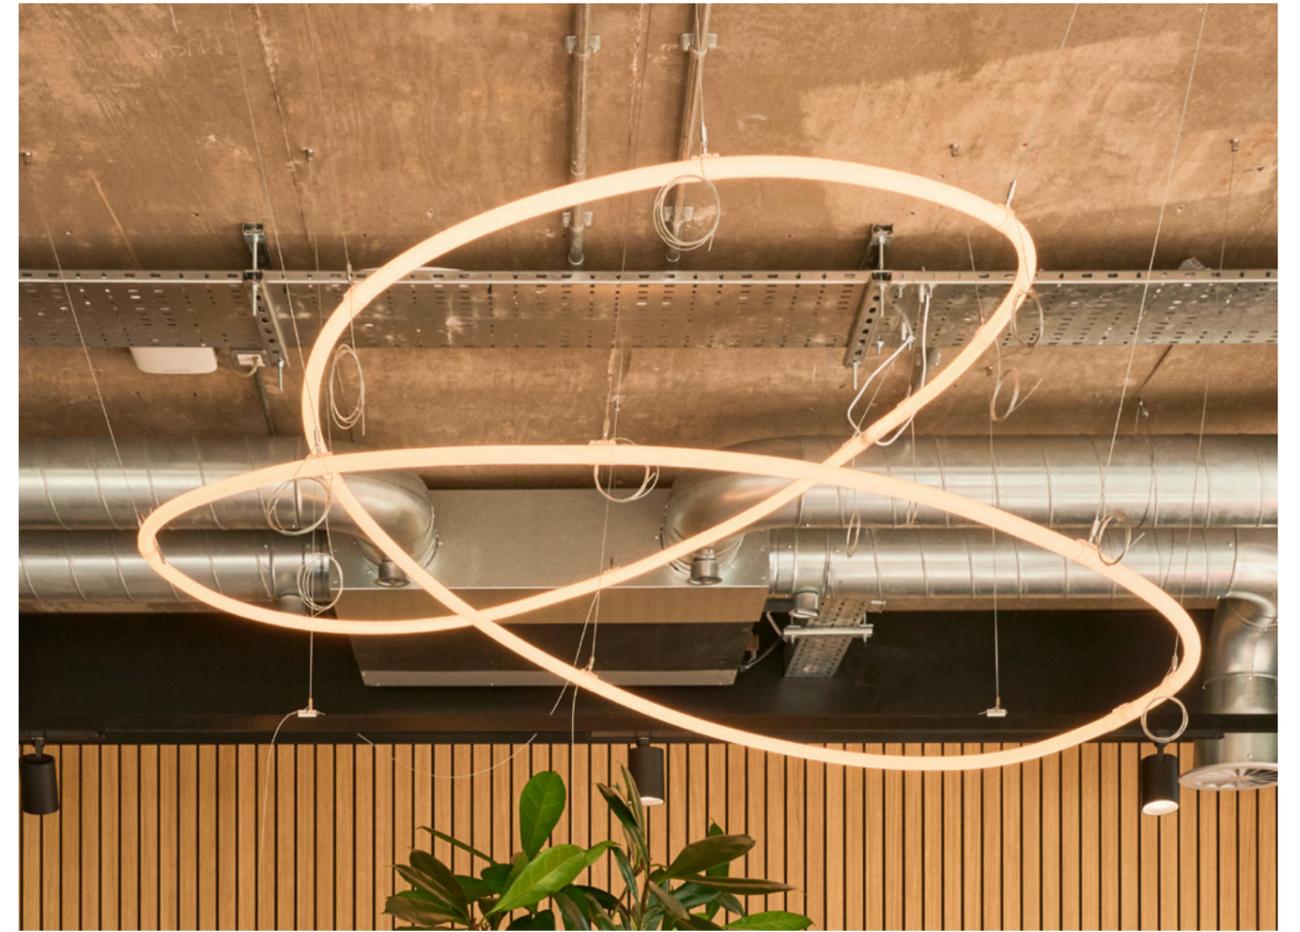



Booths Park No.2

Availability

Entire building

45,010 sq ft

Ground Floor	Sqft
GA	6,644
GB	6,649
GC	3,241

First Floor	Sqft
Full floor	16,355

Second floor: Split scheme	Sqft
Suite 2A	2,041
Suite 2B	4,848
Suite 2C	4,699
Suite 2D	1,883
Suite 2E	517





Booths Park
Chelford Road
Knutsford
Cheshire
WA16 8GS

For more information please
call us or visit the website:

0161 233 7877
bruntwood.co.uk

 **bruntwood**  **Bruntwood**  **Bruntwood**

In line with the Misrepresentation Act 1967, Unfair Contract Terms Act 1977 and The Property Misdescriptions Act 1991, Bruntwood Works Limited gives notice that:
1. These particulars are a general outline only, for the guidance of prospective purchasers or customers, and do not constitute the whole or any part of an offer or contract. 2. Bruntwood Works Limited cannot guarantee and accepts no liability whatsoever for the accuracy of any description, dimensions, references to condition, necessary permissions for use and occupation and other details contained herein and prospective purchasers or tenants must therefore not rely on them as agent advisor or other representative statement of fact or representations and must satisfy themselves as to their accuracy. 3. No employee of Bruntwood Works Limited has any authority to make or give any representations or warranty or enter into any contract whatever in relation to the property. 4. Bruntwood Works Limited will not be liable, in negligence or otherwise, for any loss arising from the use of these particulars. 5. Space planning contained in this brochure is indicative only and may require modifications to the building design. 6. All floor plans are not to scale and are for identification purpose only.

bruntwood
Places

