


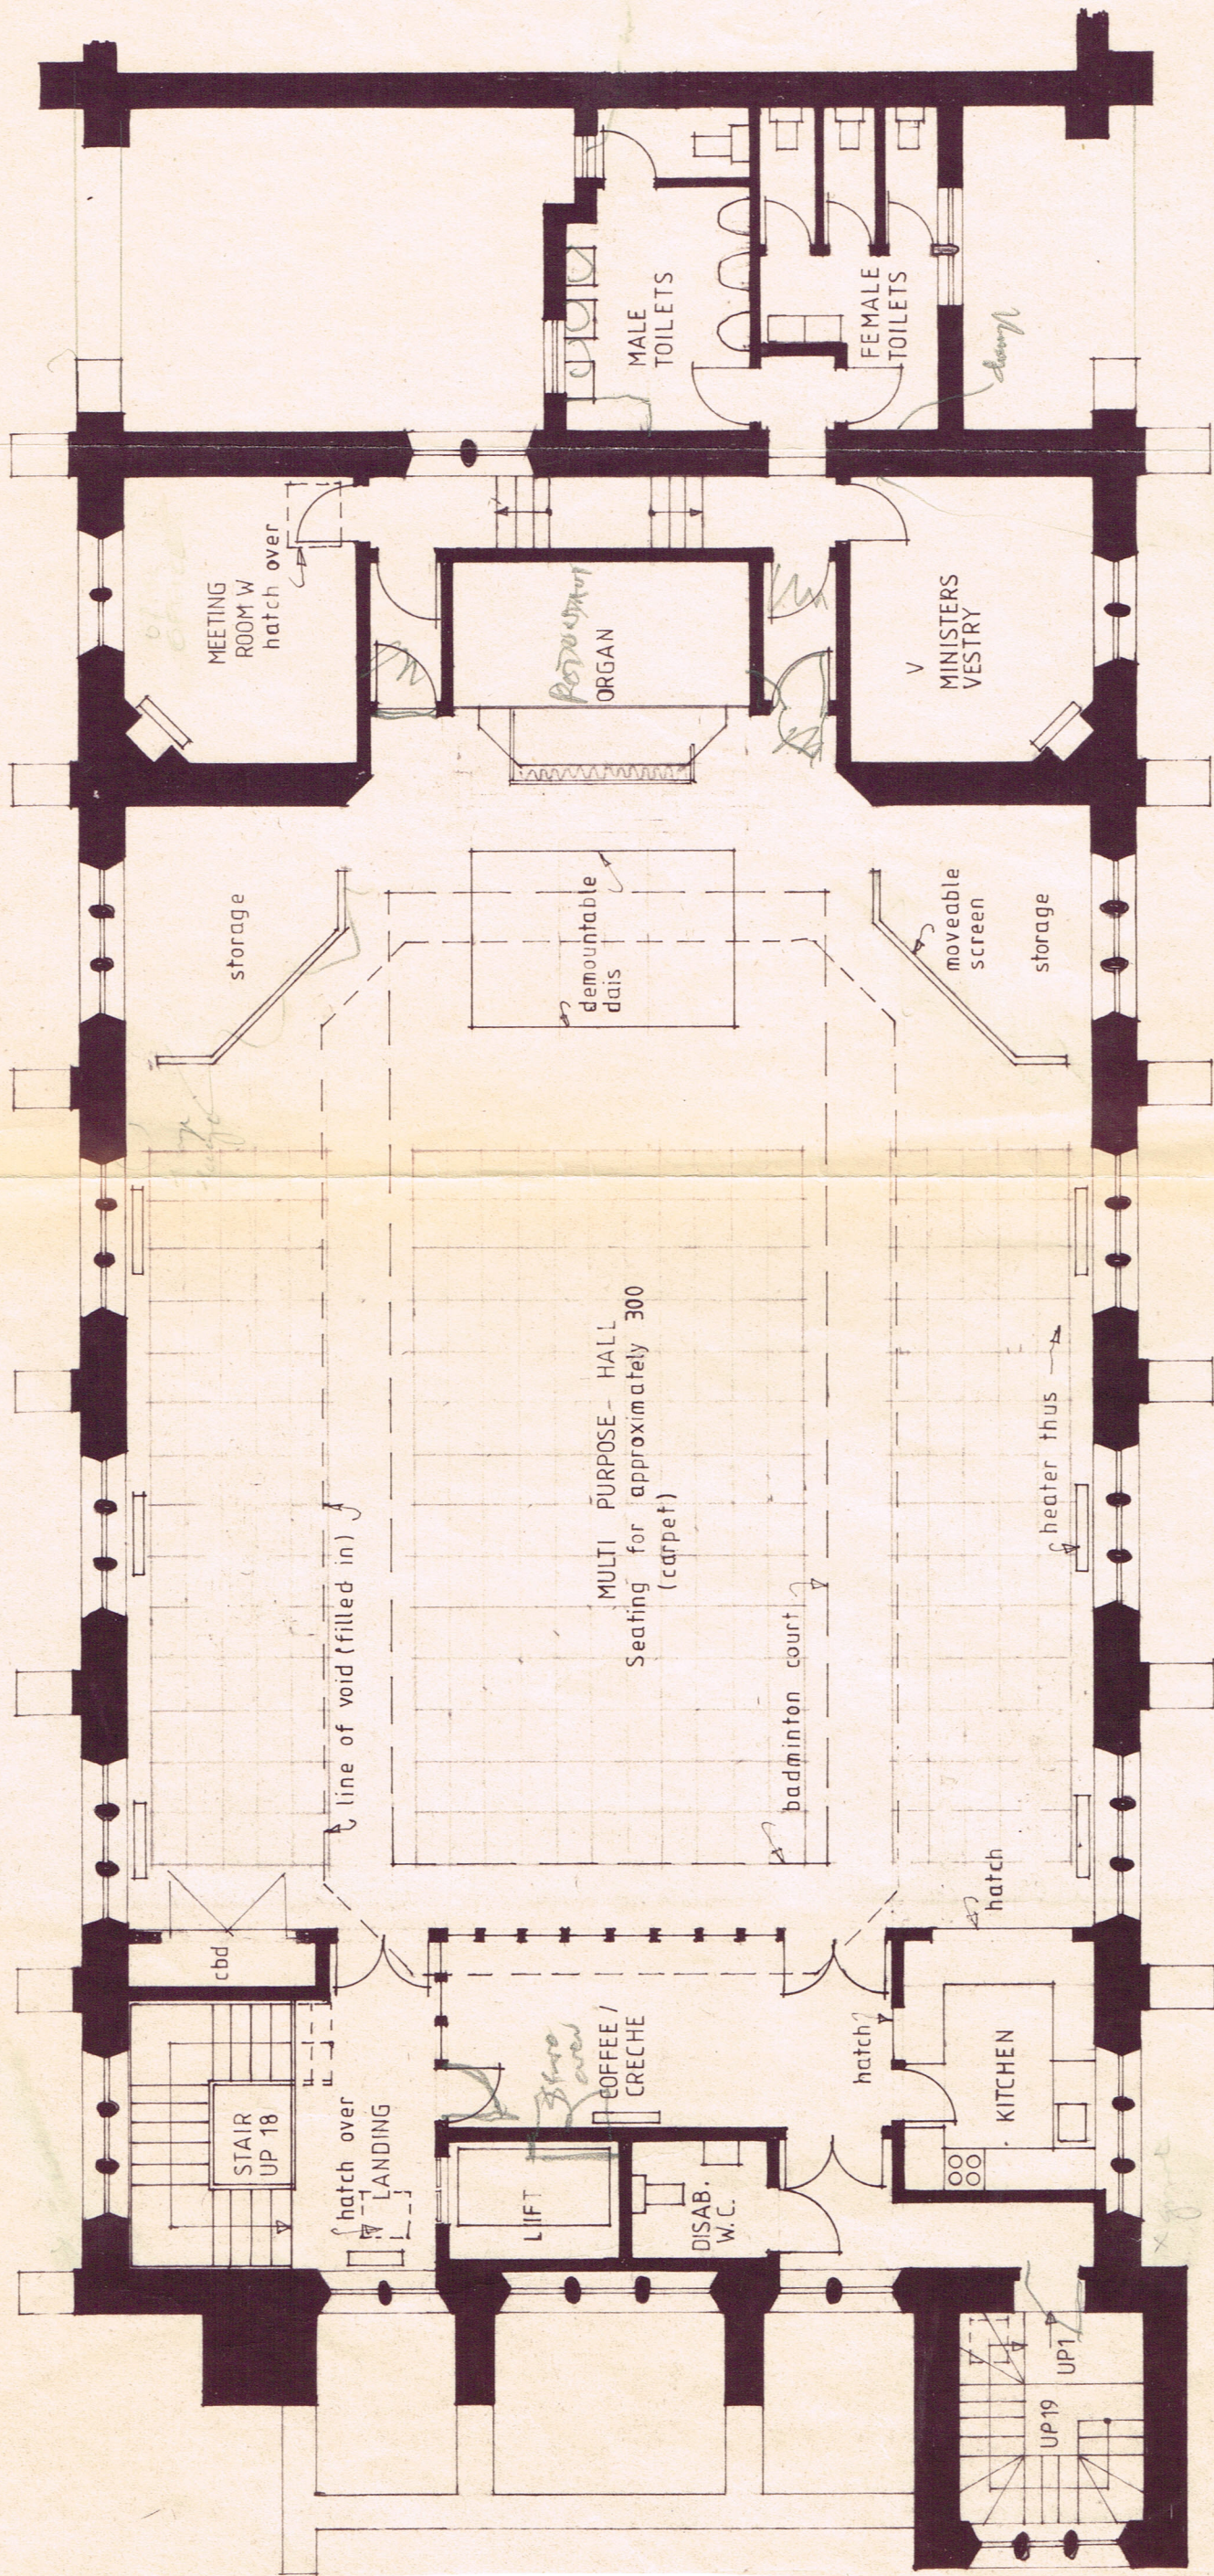

Project

Scale 1/96 (1/8")

COWLEY ROAD METHODIST
CHURCH OXFORD

Date 8 JAN 82

[illegible]

Title	PLAN
Drawn	PRH

Drawn

q1S/13

J. ALAN BRISTOW, D. ARCH., A.R.I.B.A., ARCHITECT

Job No.

Dwg No

Rev

293

22

No dimensions should be scaled

Copyright