



Existing kitchen

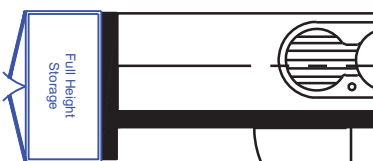

ACC

Open plan
42 desks
(1000mm x 600mm)

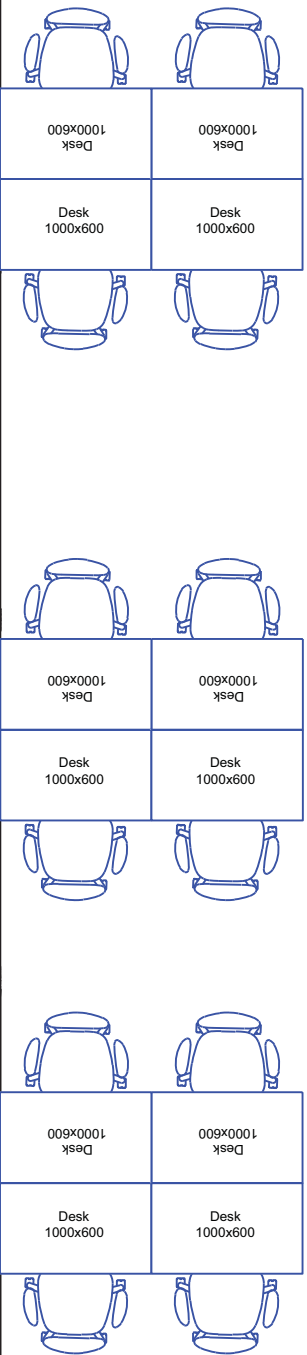


Reception /
Waiting area

LOBBY

DN TO B

Existing storage

2-5 ST JOHN'S SQUARE

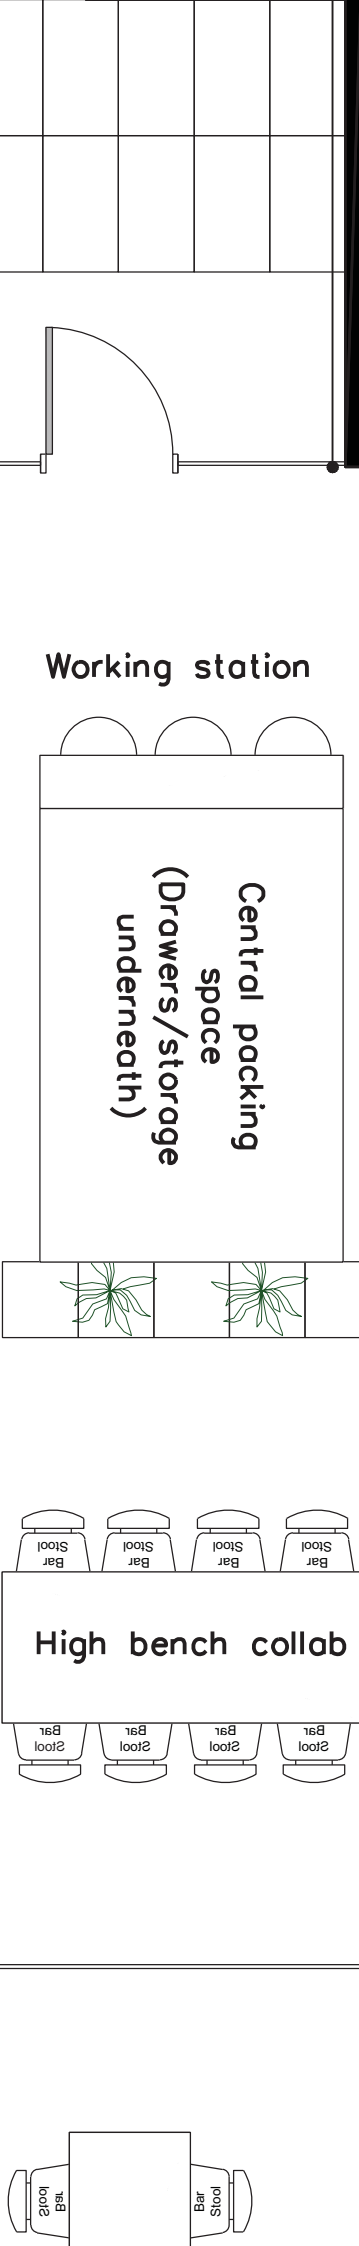

Working station

Exhibition display table

Exhibition display space / transformable space

Stock room rolling storage

preloved dark pink and grey 4ppl booth

preloved light pink and grey booth

Welcome Area

Nested Cofee Tables

STORE

UP TO G

Storage room (secure)

Full Height Storage

Display rails

BOH racking solution, provided by Kitt

BOH racking provided by K

De kitte em

