

48

ST VINCENT
STREET

PRESTIGE & POSITION

TO LET

4th floor west
8,015 sq ft

WELCOME TO 48 ST VINCENT STREET

Set at the crossroads of business and retail, it offers premium workspace, unbeatable connectivity, and the perfect platform for modern enterprise.




Watch the video



AT THE CORNER OF COMMERCE & CULTURE

48 St Vincent Street occupies a prominent position within Glasgow's Central Business District. This impressive building is located in a prime location on the corner of Buchanan Street and St Vincent Street. Buchanan Street is Glasgow's prime retail pitch and is the second busiest shopping thoroughfare in the UK after London's Oxford Street.

Shopper footfall on Buchanan Street is estimated to exceed 1 million people per week.

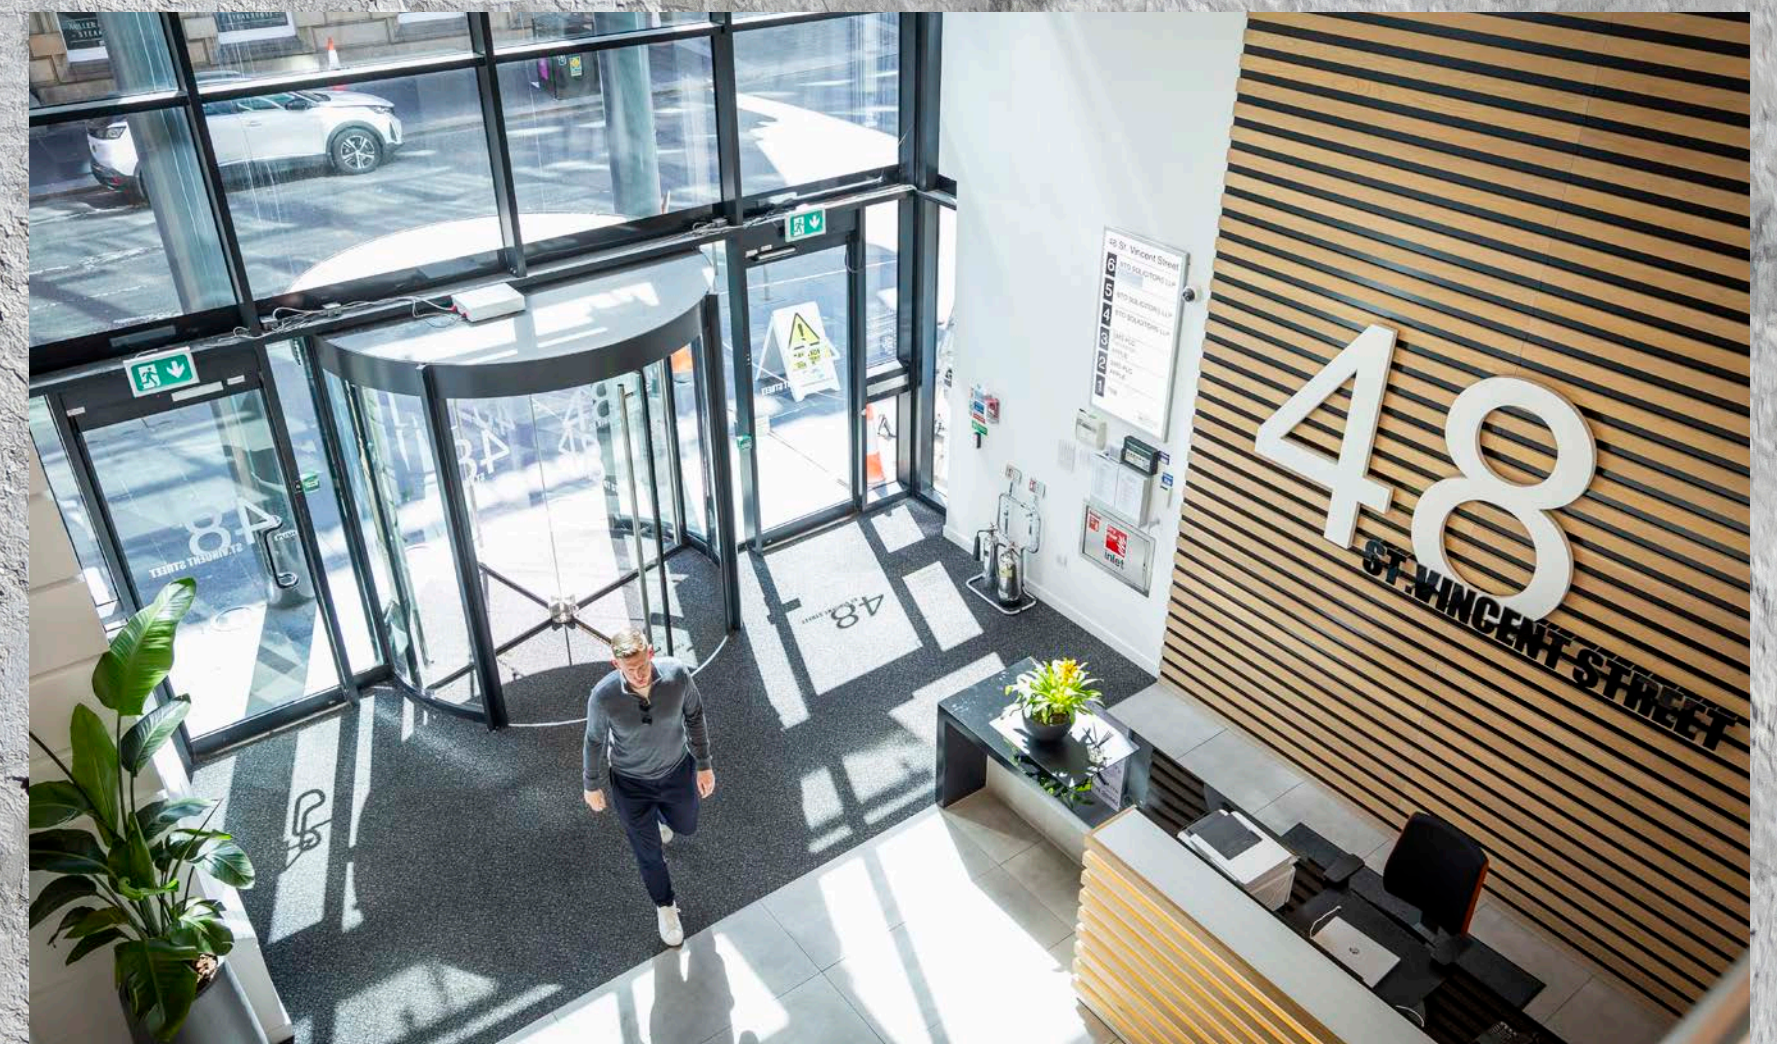

IMPRESSIVE TENANT LINE-UP

6TH FLOOR

BTO Solicitors LLP

5TH FLOOR

BTO Solicitors LLP

4TH FLOOR

BTO Solicitors LLP - **EAST**

Available

8,015 sq ft - **WEST**

3RD FLOOR

Apple - **EAST**
SMS Energy - **WEST**

2ND FLOOR

Apple - **EAST**
SMS Energy - **WEST**

1ST FLOOR

All Bar One
TSB Bank Plc
Skipton Building Society
Apple

GROUND FLOOR

All Bar One
TSB Bank Plc
Skipton Building Society
Apple



ALL·BAR·ONE





Indicative CGI image

SPACE THAT WORKS AS HARD AS YOU DO

Smart layouts. Seamless flow. Tailored for productivity and presence.







Indicative CGI image




LIGHT FILLED, MODERN SPACE...

SPECIFICATION

Modern businesses demand more than just desks and meeting rooms. Create a workplace design to attract and retain top talent.

- Superb natural daylight throughout the building
- Feature double height entrance
- A fully manned reception lounge
- 24/7 building access
- Bright open plan floor plates with excellent flexibility
- Contemporary finishes including exposed concrete waffle ceiling detail
- 3 passenger lifts
- New Electric heat pump VRF air conditioning system
- New high efficiency LED linear light fittings with presence detection and daylight dimming
- Fully DDA compliant
- Cycling and shower facilities
- Secure car parking available
- EPC B rating

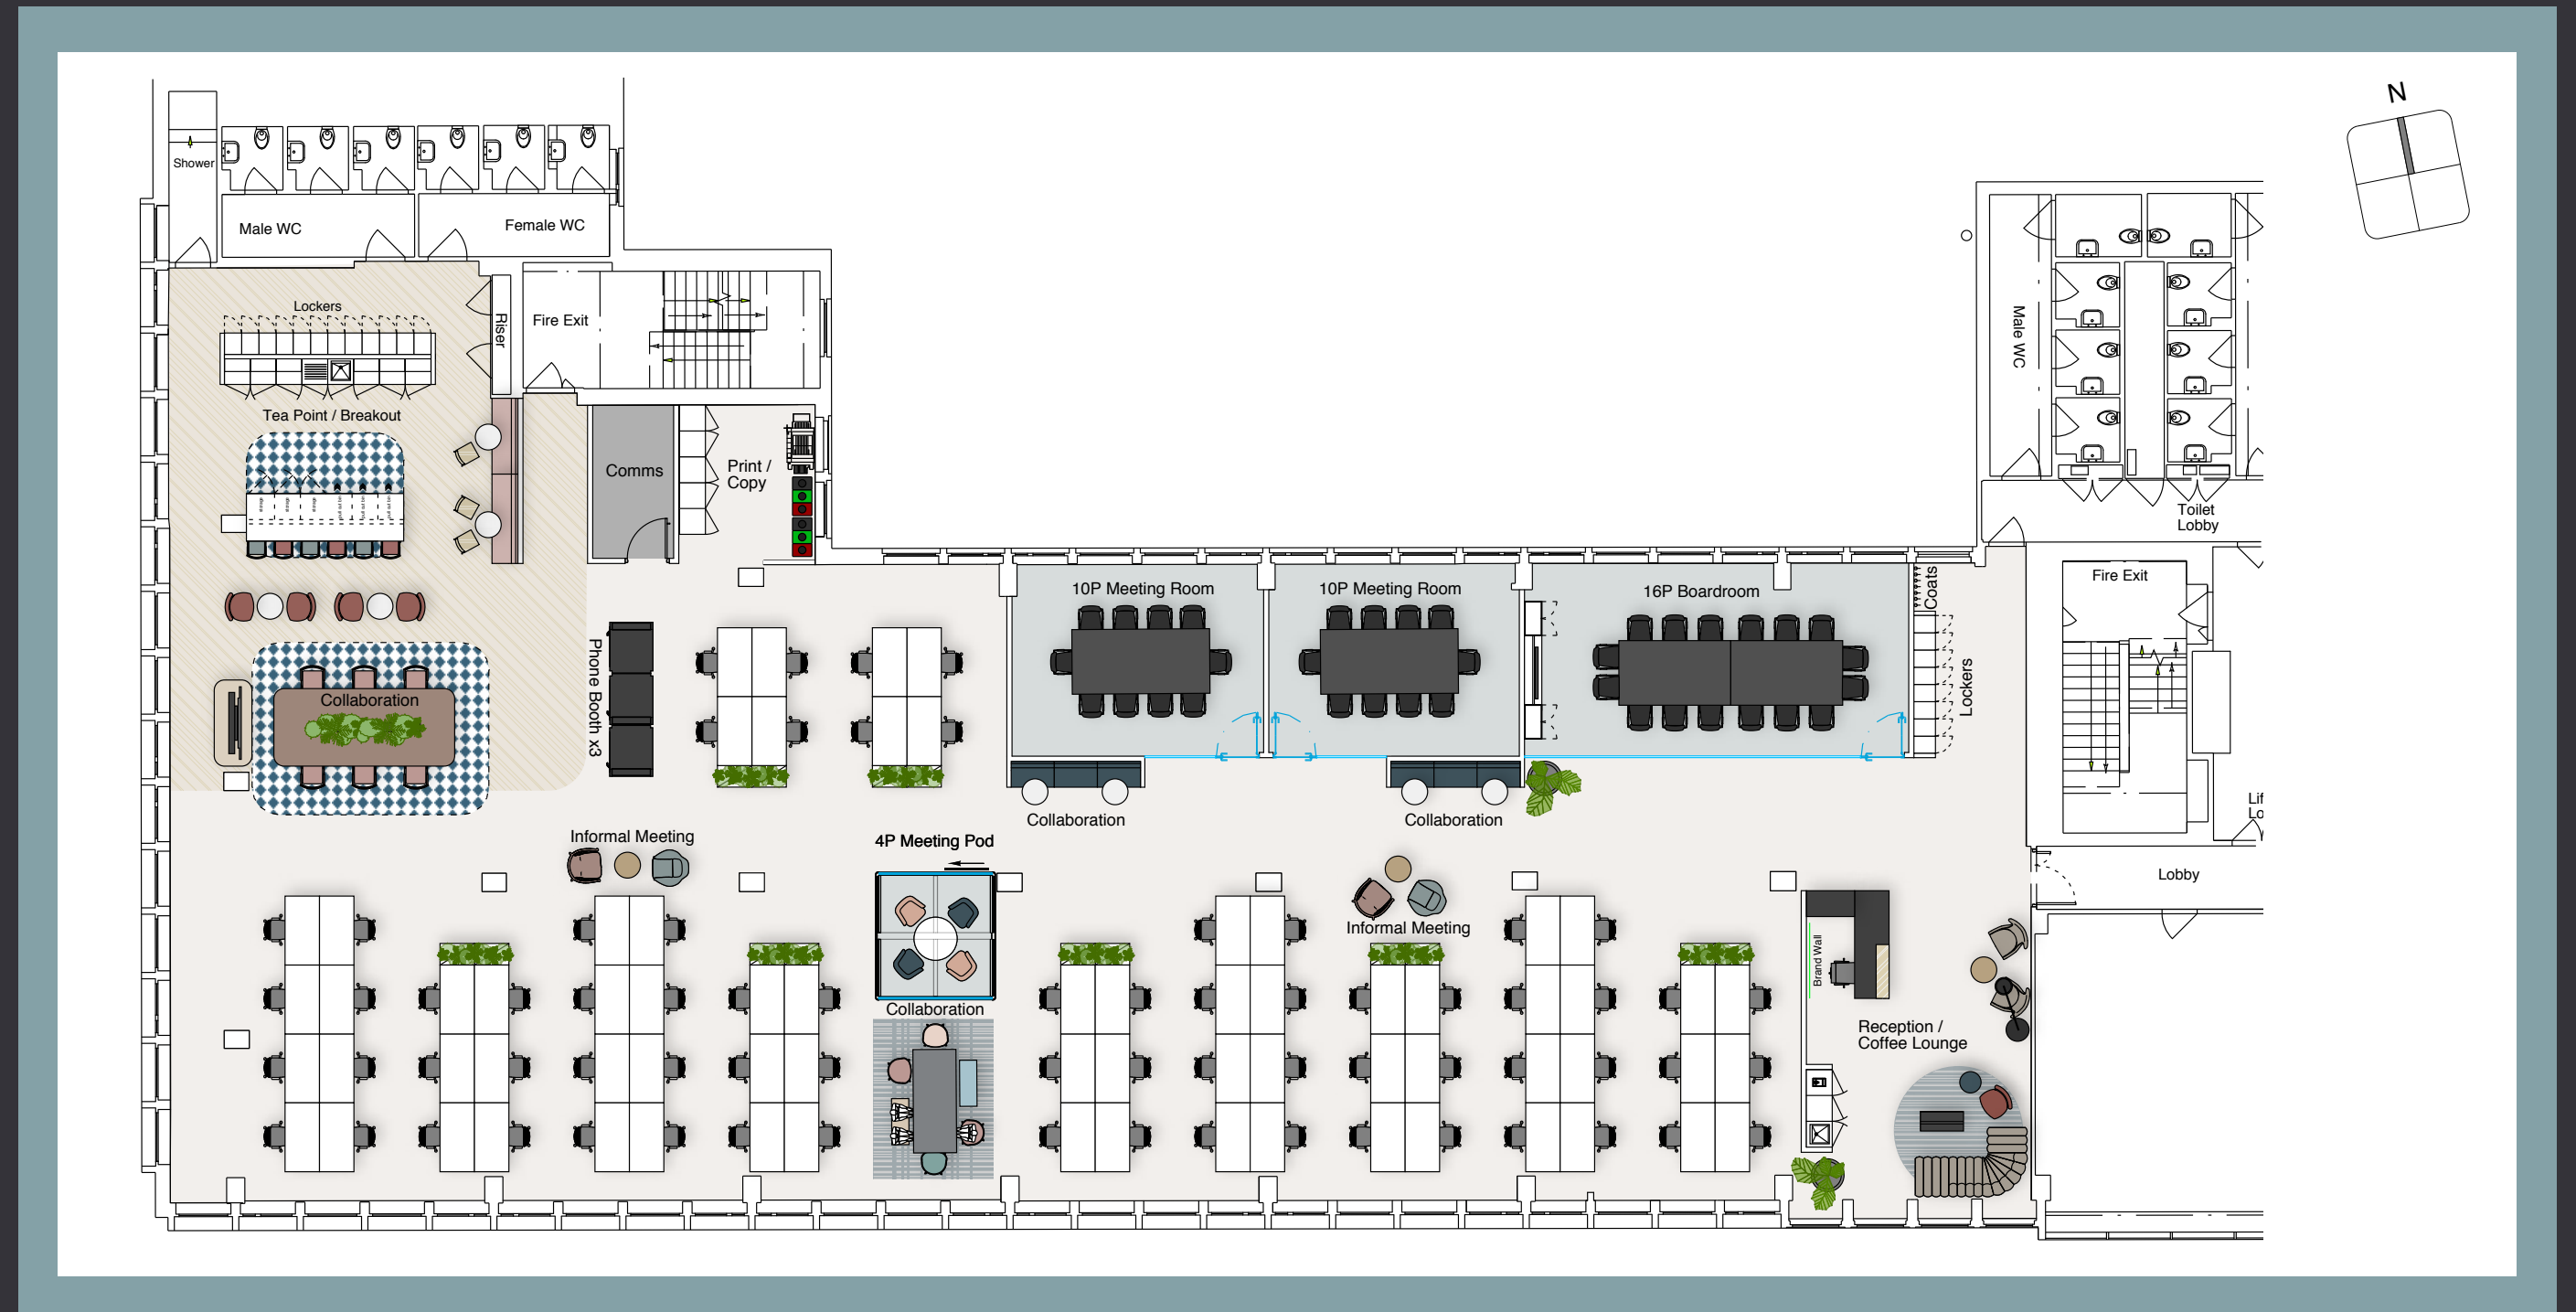

INDICATIVE SPACE PLAN EXAMPLE

STANDARD WORKING

70 x Workstations - 1600 x 800mm
1:10 sqm per person

MEETING ROOMS

1 x 16 Person Boardroom Room
2 x 10 Person Meeting Room
1 x 4 Person Meeting Pod

SUPPORT FACILITIES

1 x Reception / Waiting
4 x Collaboration
2 x Informal Meet Areas
3 x Phone Booths
1 x Tea Point/ Breakout
1 x Comms Room
1 x Print / Copy
1 x Lockers & Coat Storage



48 St. Vincent Street



Bus Station



Subway Station



Train Station



Prime Retail



Shopping Centre

5 minute walk

10 minute walk




Retail & Amenities

- Buchanan Street
- Buchanan Galleries
- St. Enoch Centre
- George Square
- Royal Exchange Square
- Princes Square
- The Glasgow Royal Concert Hall
- Apple Store
- The Ivy

Transport Hubs

- Glasgow Central Station
(Main rail link, 3–5 min walk)
- Glasgow Queen Street Station
(Main rail link, 5–7 min walk)
- Buchanan Bus Station
- Buchanan Street Subway Station
- Charing Cross Station
- Cowcaddens Subway Station
- Argyle Street Station
- Anderston Station

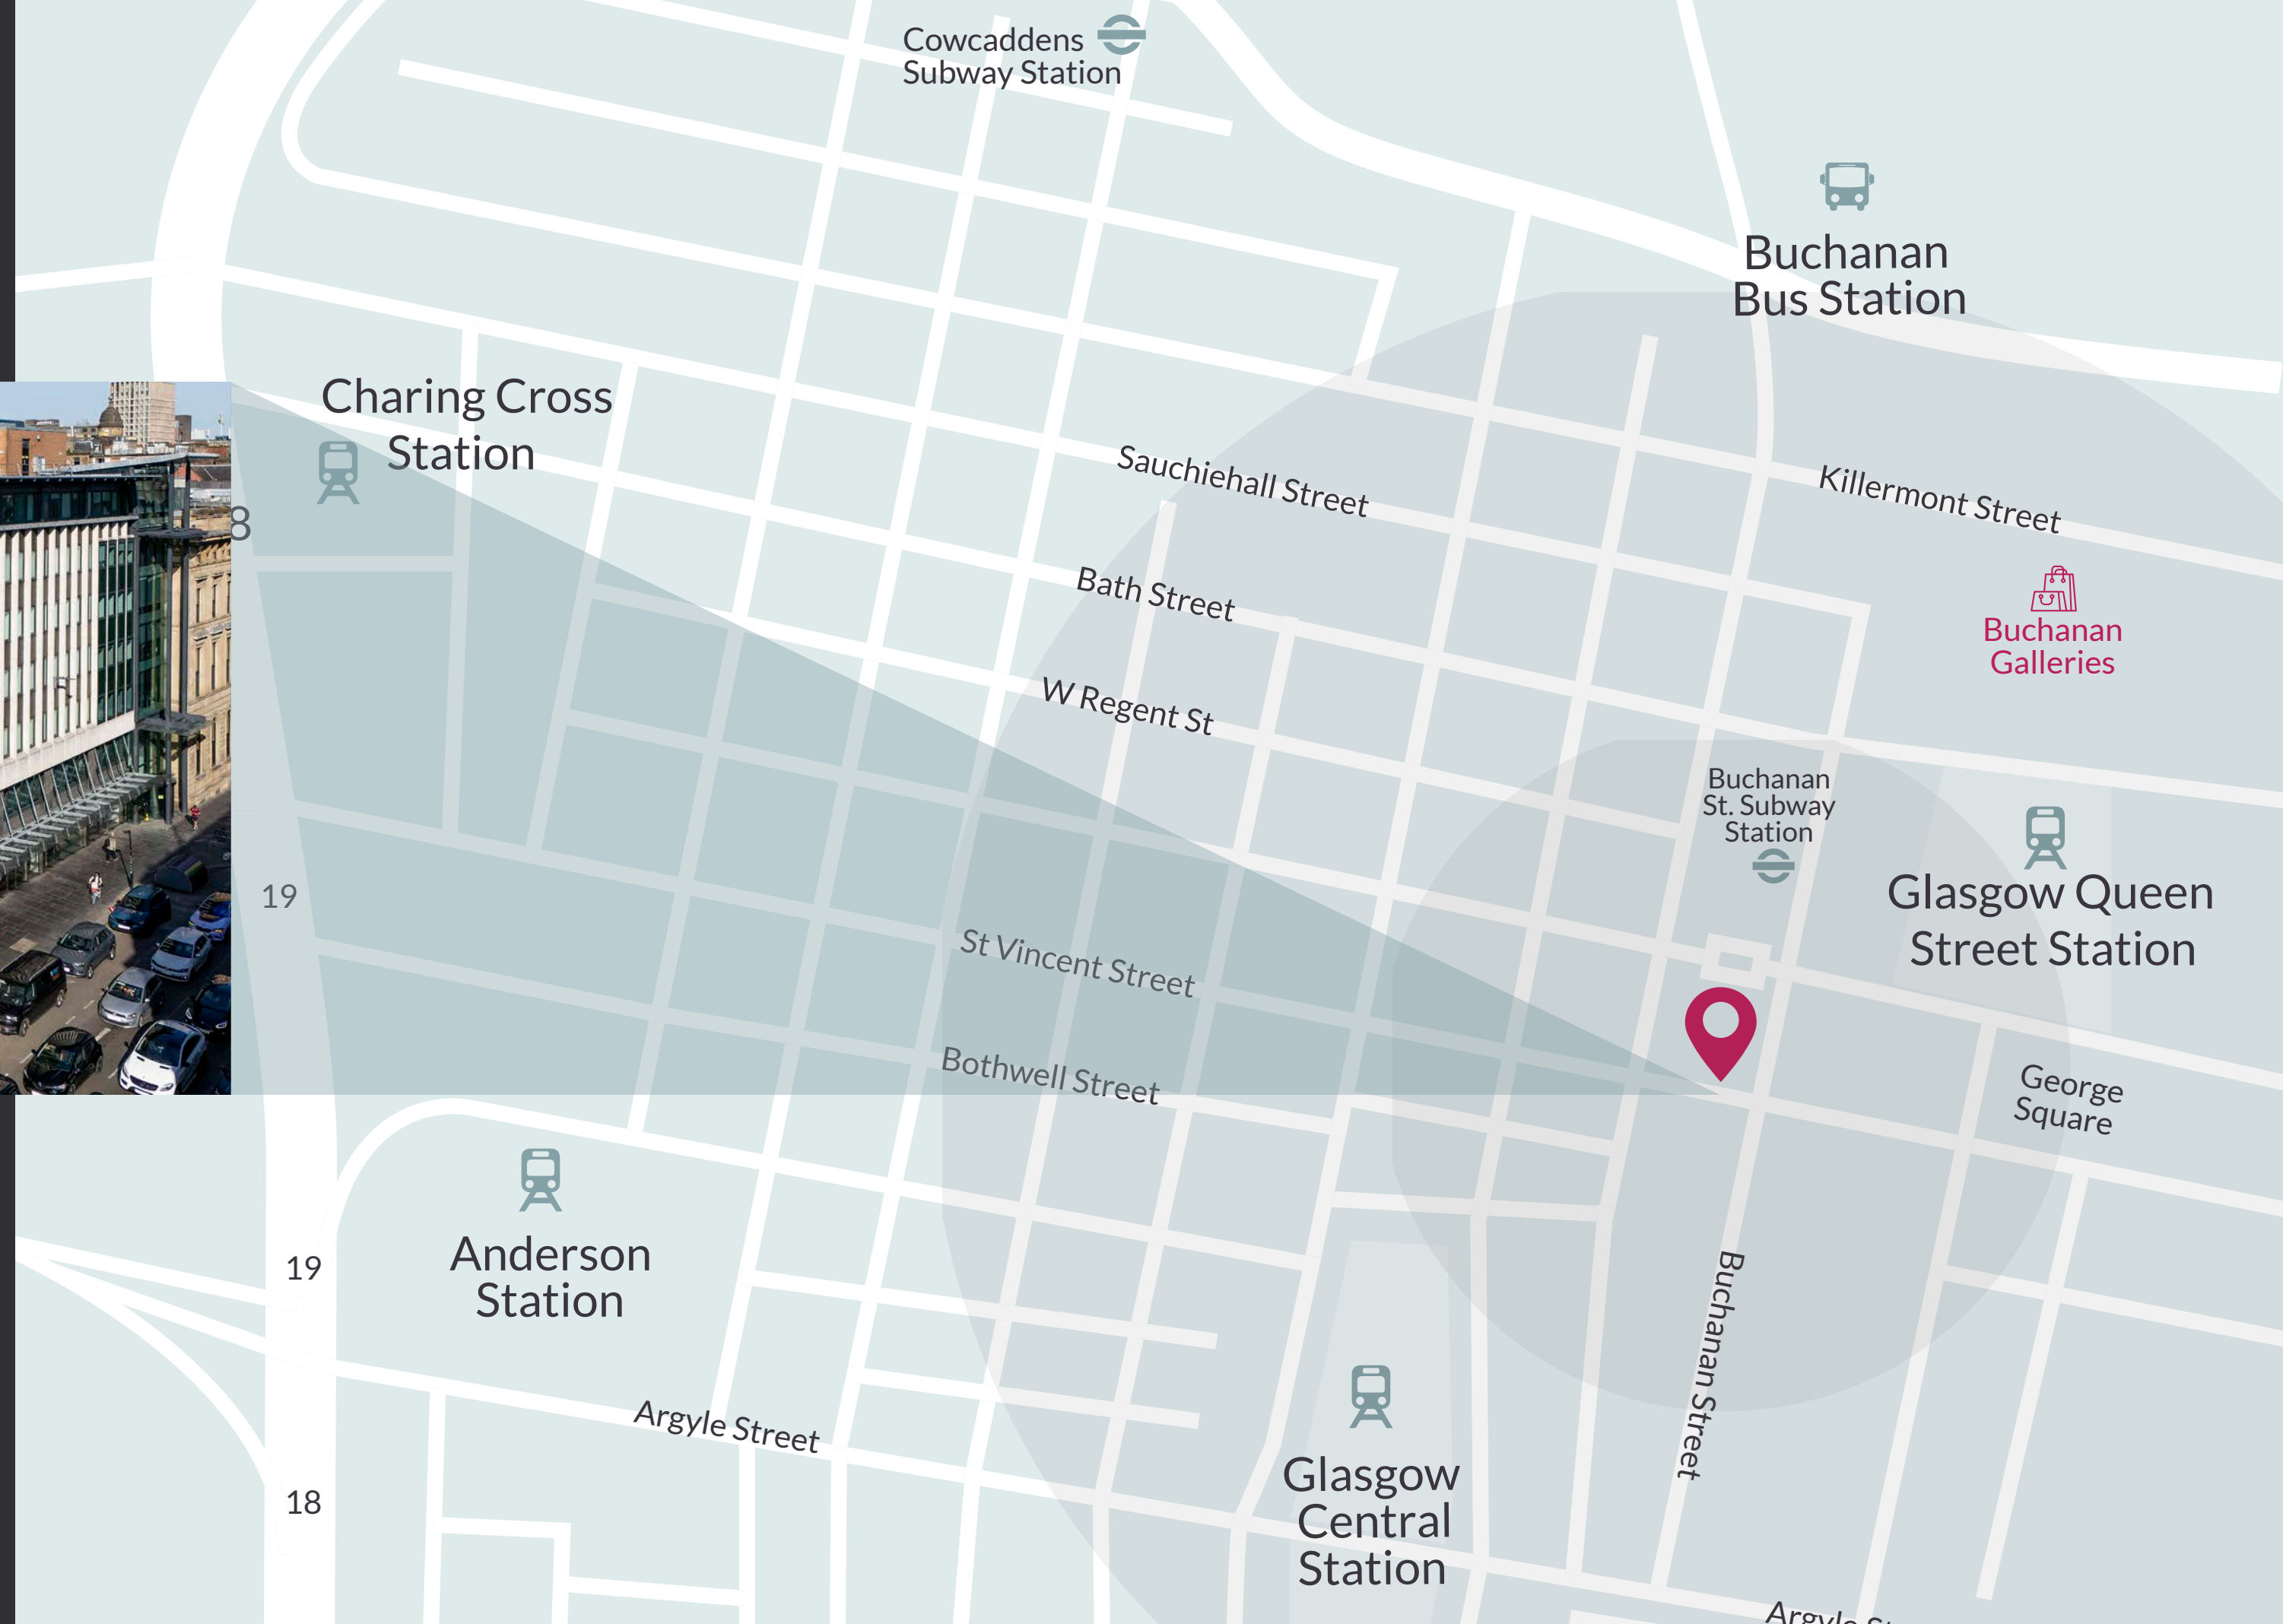

48

**ST VINCENT
STREET**

FOR MORE INFORMATION

Contact the joint leasing agents:



Fergus MacLennan
fergus@adaptcommercialproperty.com
07964 554345



Colin McGhee
colin.mcgee@savills.com
07714 140771

Adapt Commercial Property and Savills on their own behalf and for vendors or lessors of this property, whose agents they are, give notice that: 1. The particulars are produced in good faith, but are a general guide only and do not constitute any part of a contract. 2. No person in the employment of the agent(s) has any authority to make or give any representation or warranty whatsoever in relation to this property. 3. The property is offered subject to contract and unless otherwise stated all rents are quoted exclusive of VAT. 4. Nothing in these particulars should be deemed a statement that the property is in good condition, or that any services or facilities are in working order. 5. Unless otherwise stated, no investigations have been made regarding pollution, or potential land, air or water contamination. Interested parties are advised to carry out their own investigations if required. z 2025. Design by Ninetwo.