





DRAWING NOTES

This drawing (and associated documentation) is the copyright of UKBS LTD. The drawing or any part thereof may not be copied, reproduced or disclosed to any third party without the prior written consent of the UKBS Building Surveys.

Under no circumstances should dimensions be scaled from this drawing. All dimensions and/or levels are to be checked on-site prior to the commencement of any work. Any discrepancies to be reported to the UKBS Offices or representative thereof immediately. If IN DOUBT ASK.

LEGEND

- Windows
- Toilet
- Kitchen Sink
- Sluice
- Hand Basin
- Ceiling Height

 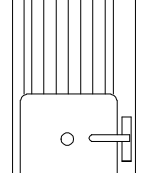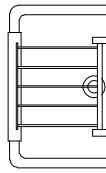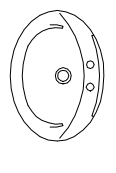

Rev	Description	Drawn	Date	Chkd	App'd

AMENDMENTS

UK Building Surveys
15 Brougham Cross
Grappenhall Heyes
Warrington
Cheshire WA4 3DR
Tel: 01925 834444
Mobile 07733 358 887
Email: mark.sutton@ukbuildingsurveys.co.uk

Site

Title


Fairacres
Windsor
SL4 4LE

Surveyed By	WMI	Checked By	HJH	Status	Original
Designed By	---	Approved By	MAS		
Scale	Sheet Size	CAD File	UOS-7793	Date	17/10/2019


1:100	A0	Existing Pearl Calder Demise		
-------	----	------------------------------	--	--

Drawing No


UKBS-7793

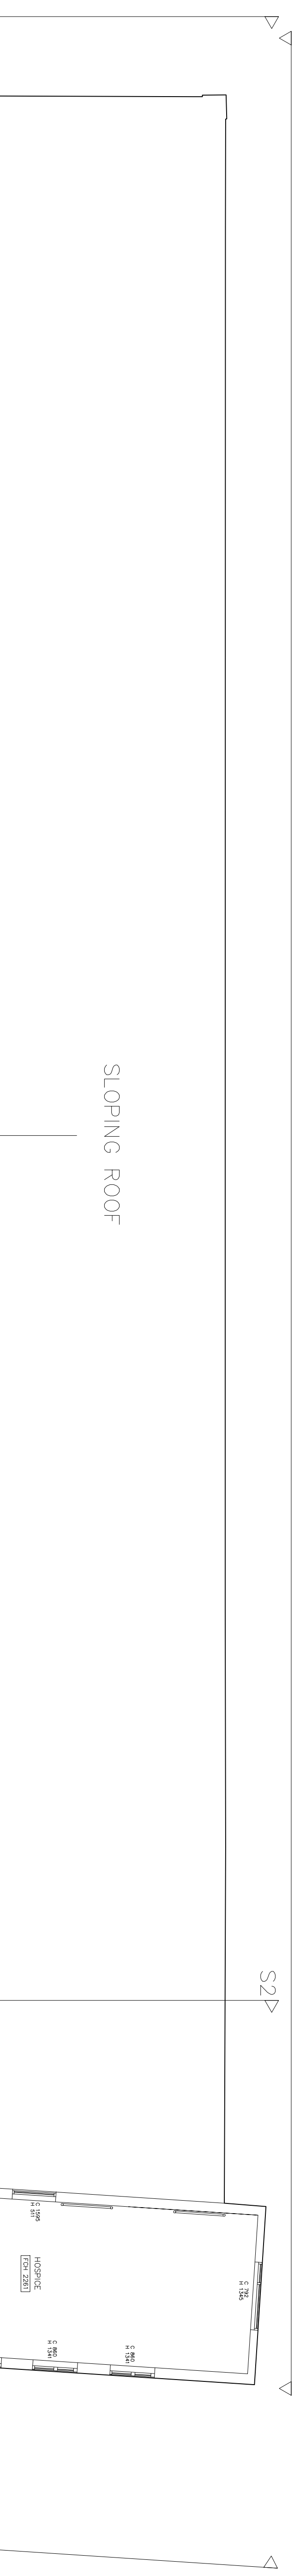

ELEVATION 1

 


ELEVATION 2

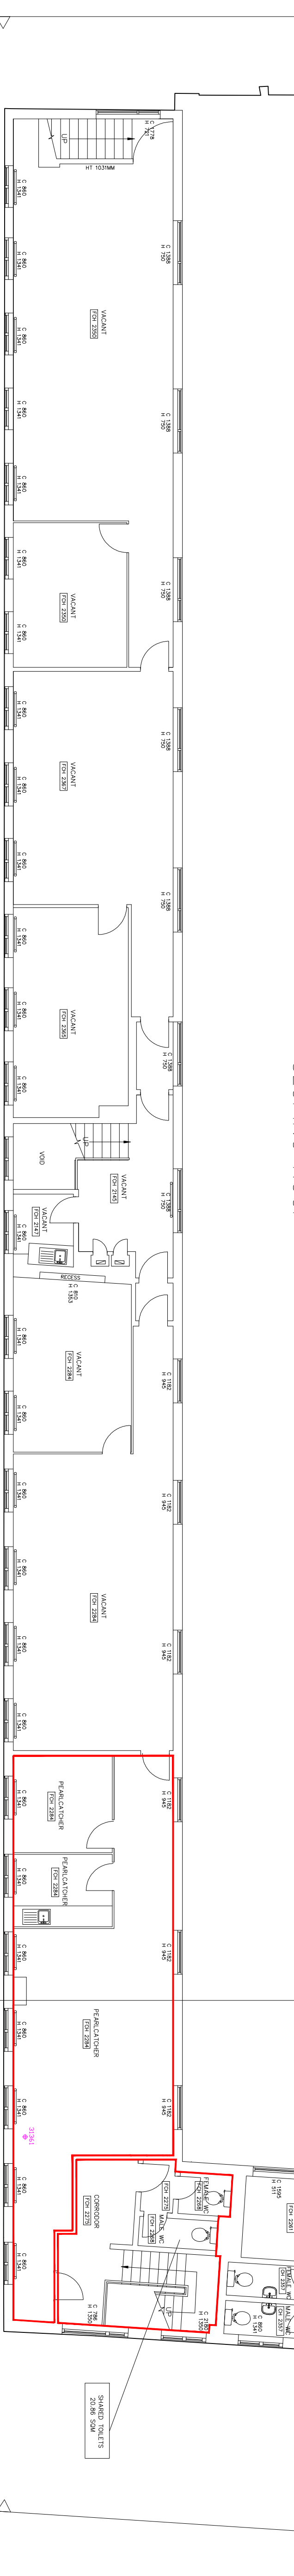

ELEVATION 3

ELEVATION 4

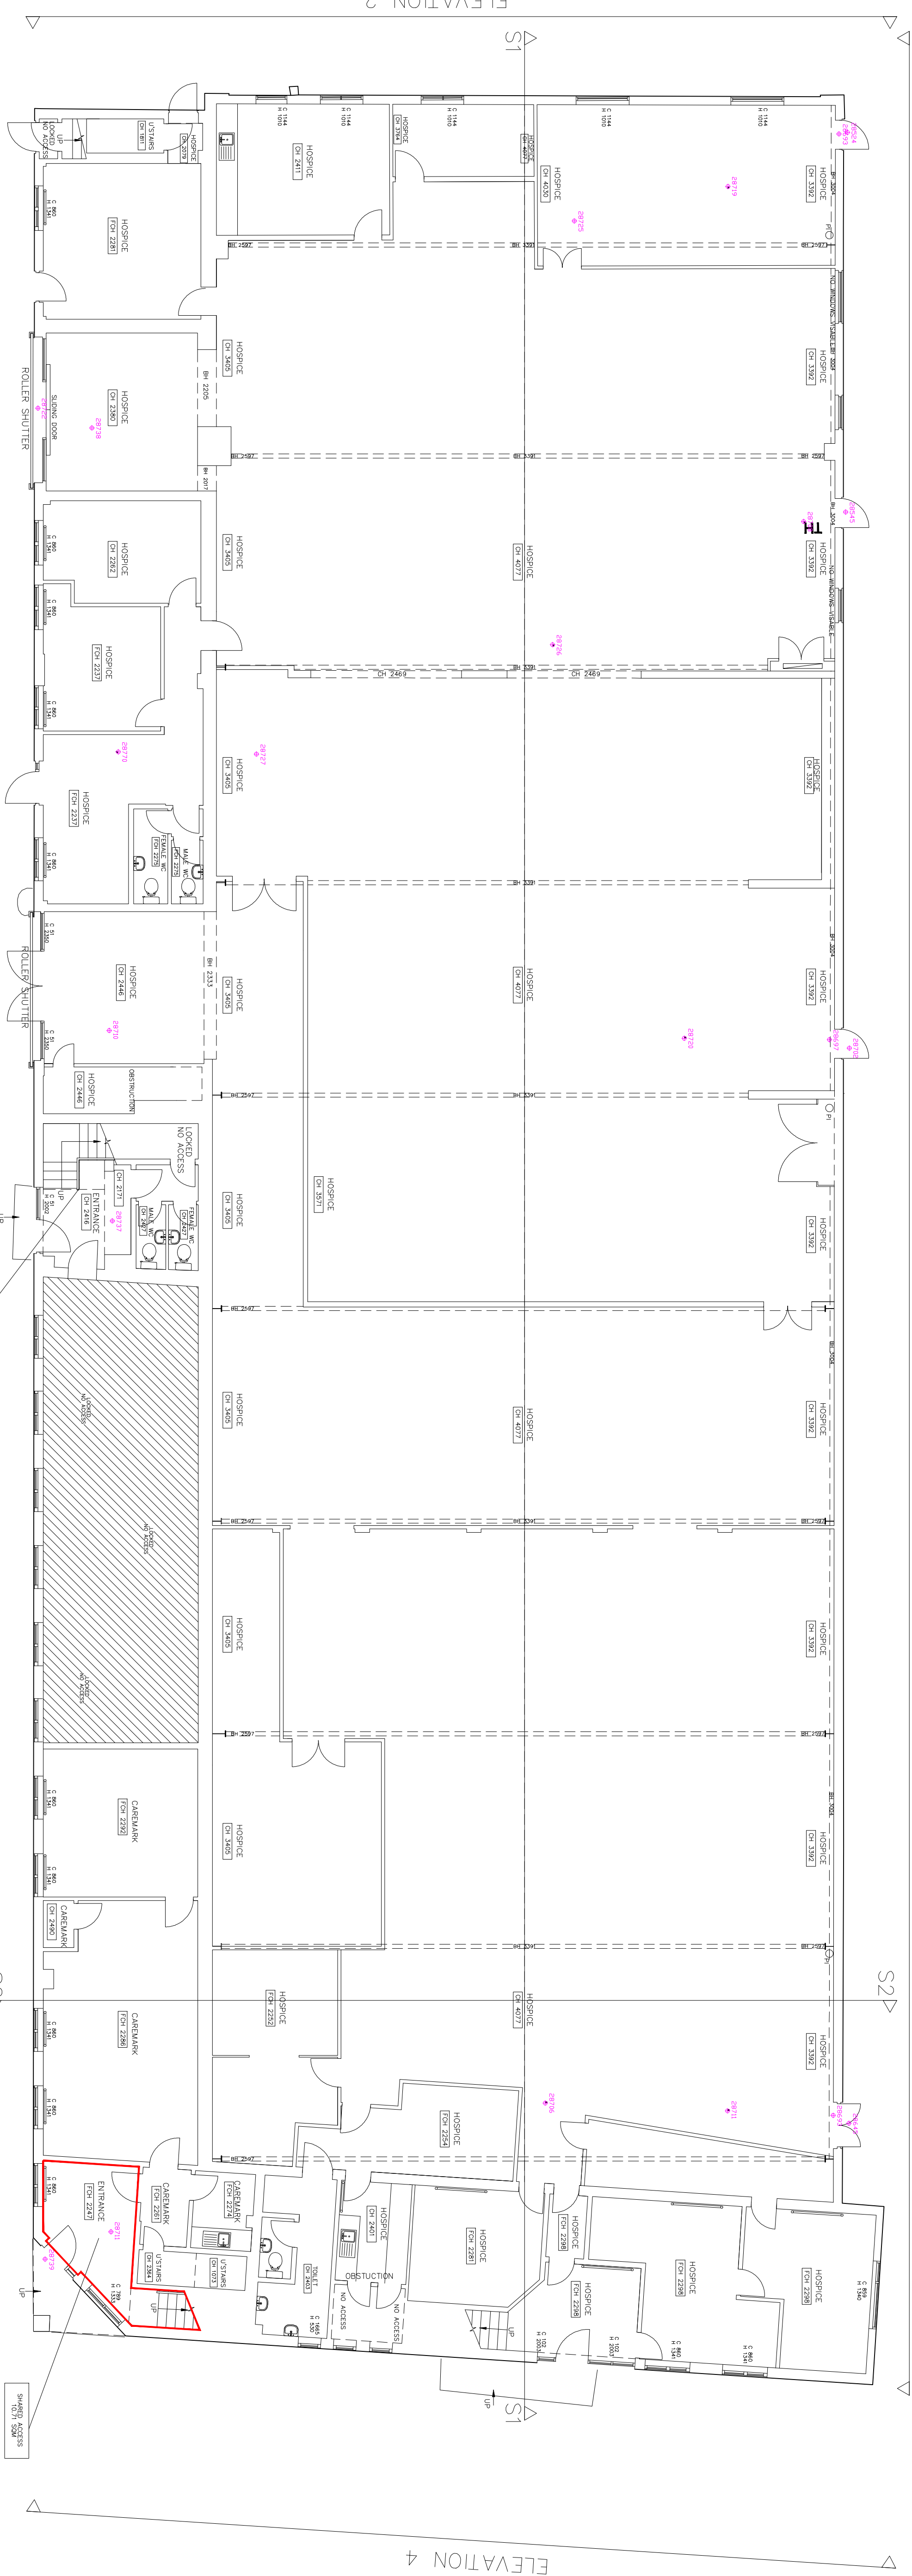

ELEVATION 1

GROUND FLOOR

ELEVATION 2

FIRST FLOOR

