


© 2008
All Rights Reserved
This drawing is the property of Creative Box
It is not to be used for any other purpose
without the written consent of Creative Box
www.creative-box.co.uk



40 Ludgate Hill
Birmingham B5 1EP
Tel : 0121 233 2300
Fax : 0121 233 2370
www.creative-box.co.uk

CLIENT	
PROJECT	NEW CONNORHILL STREET
DATE THIS LAND REGISTRY PLAN	
SCALE 1:10	PROJECT NO
DATE 15/10/08	REF
DRAWN BY	SH02-01

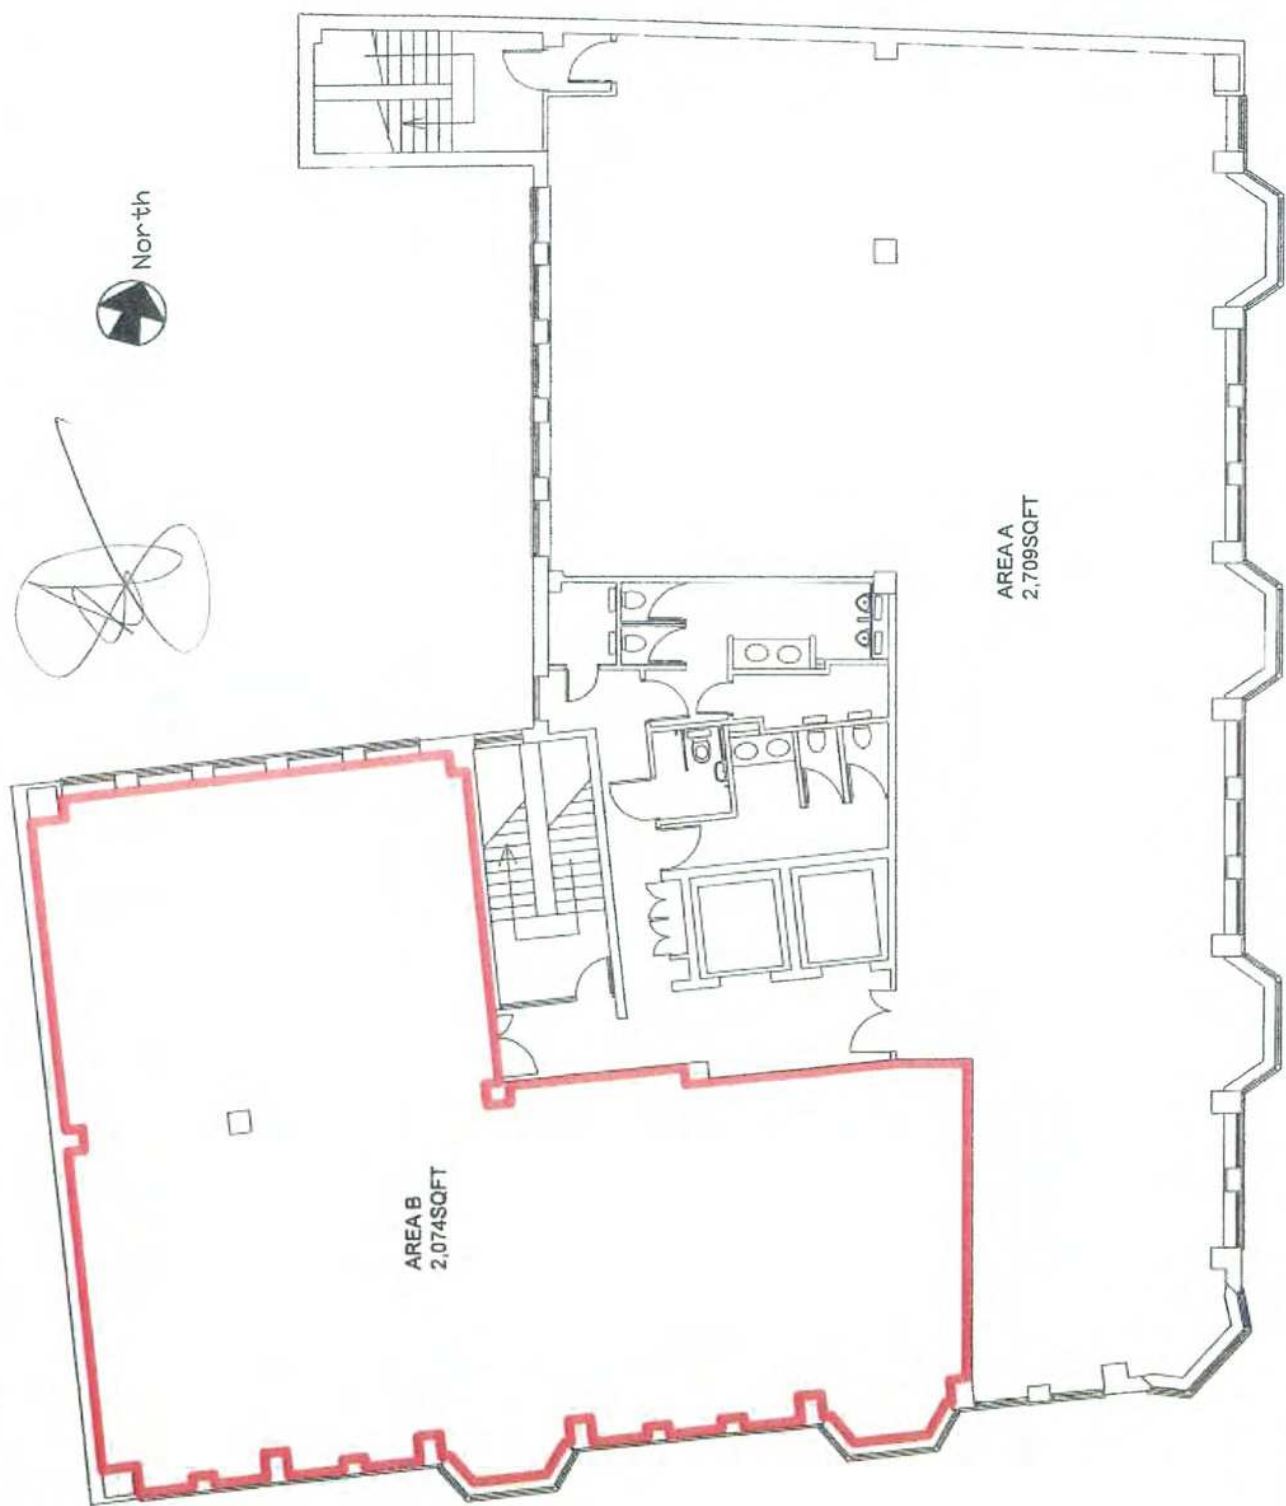

North

AREA B
2,074SQFT

AREA A
2,709SQFT