

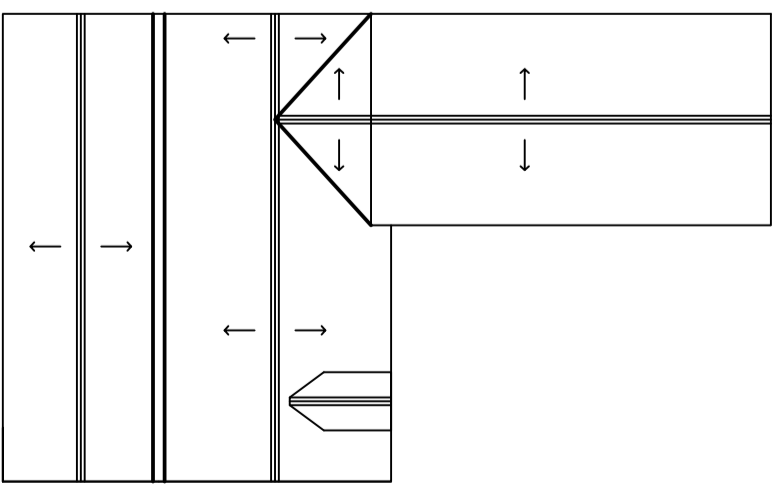
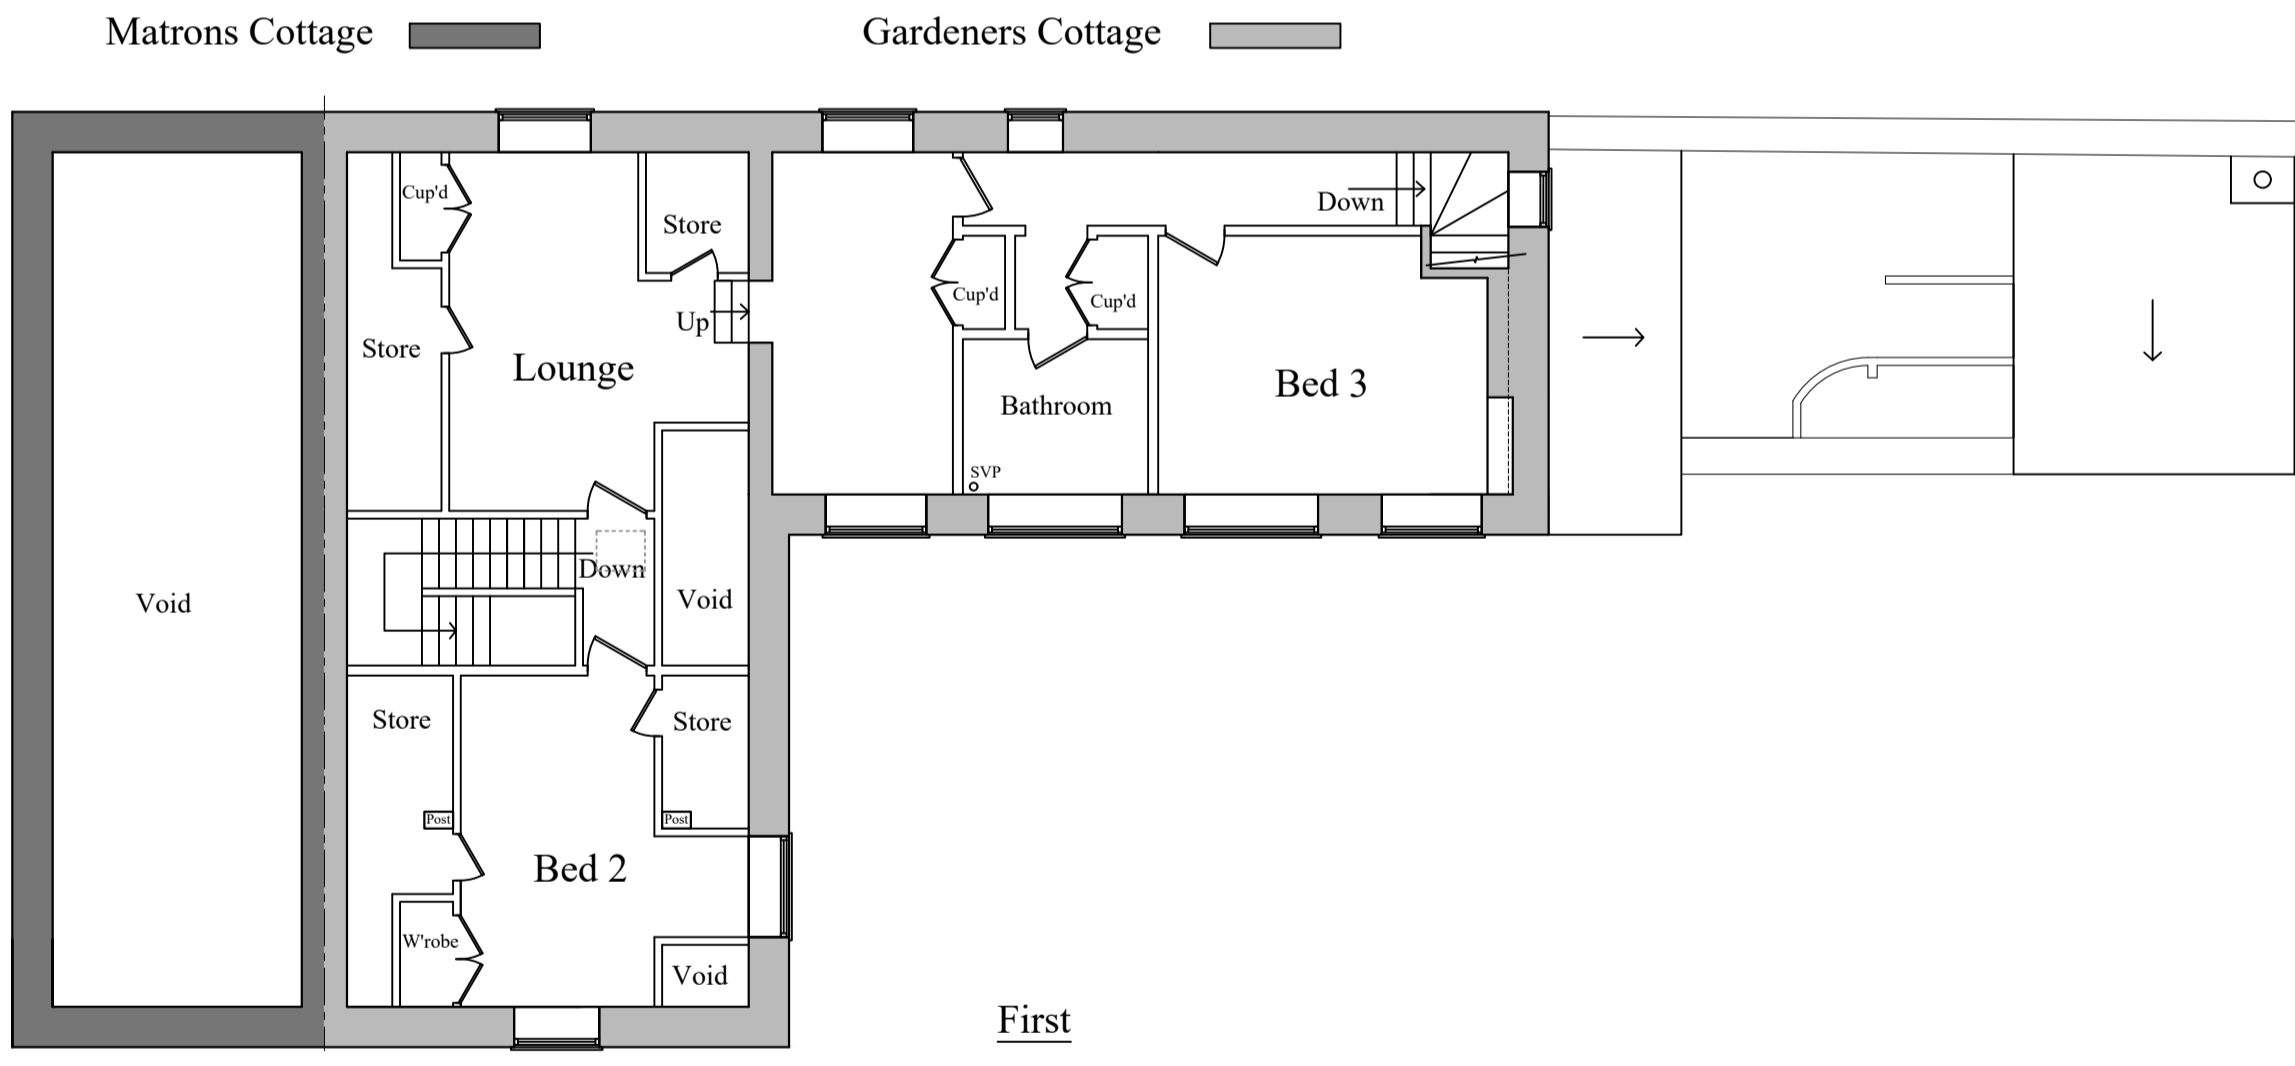
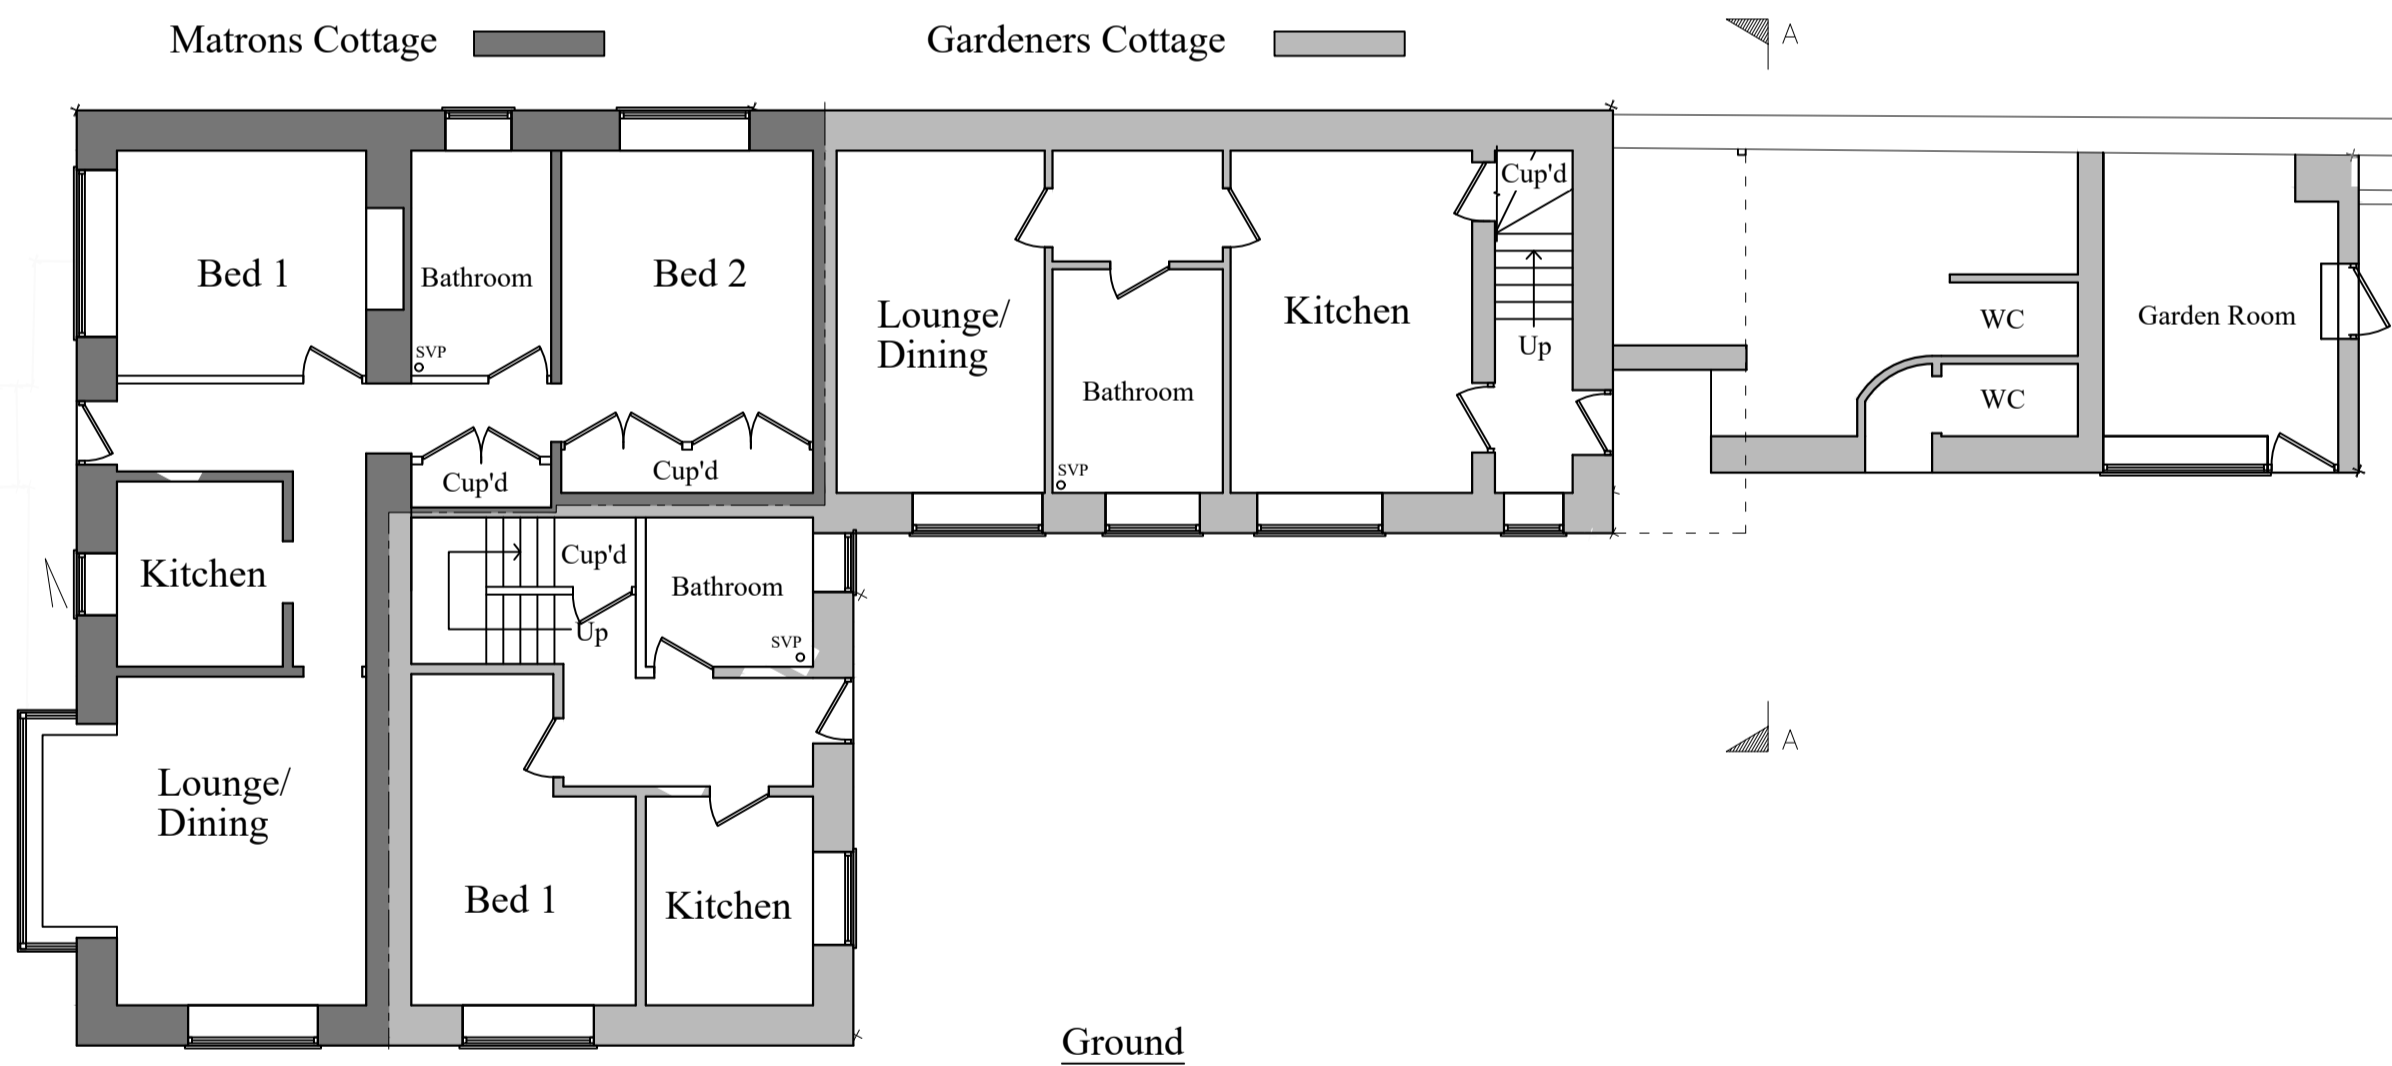


Roof: Blue Slate  
Walls: Natural Stone/Timber Panel and Render  
Joinery: PVCu Framed

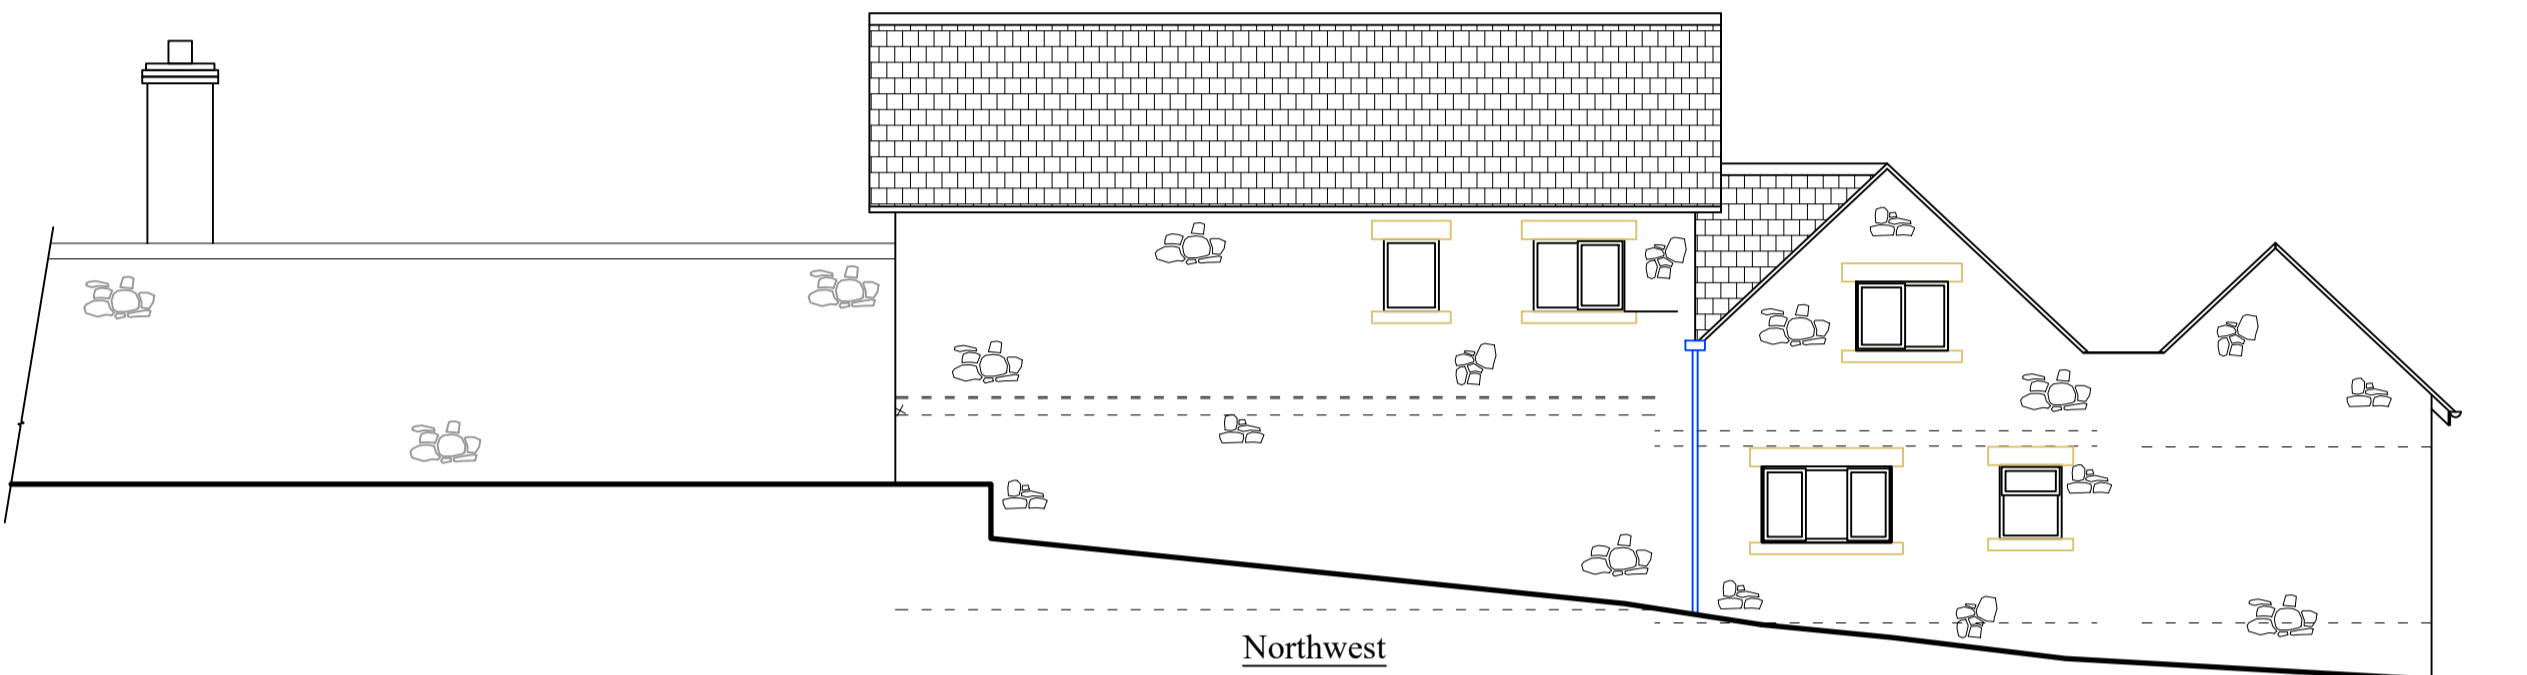

## Planning

This drawing is the Copyright of SJ Design Limited.  
All dimensions must be checked on site.  
All materials and workmanship are to be in accordance with prevailing British Standards, Codes of Practice, Building Regulations, manufacturers and fabricator recommendations and all to the complete satisfaction of SJ Design Limited.

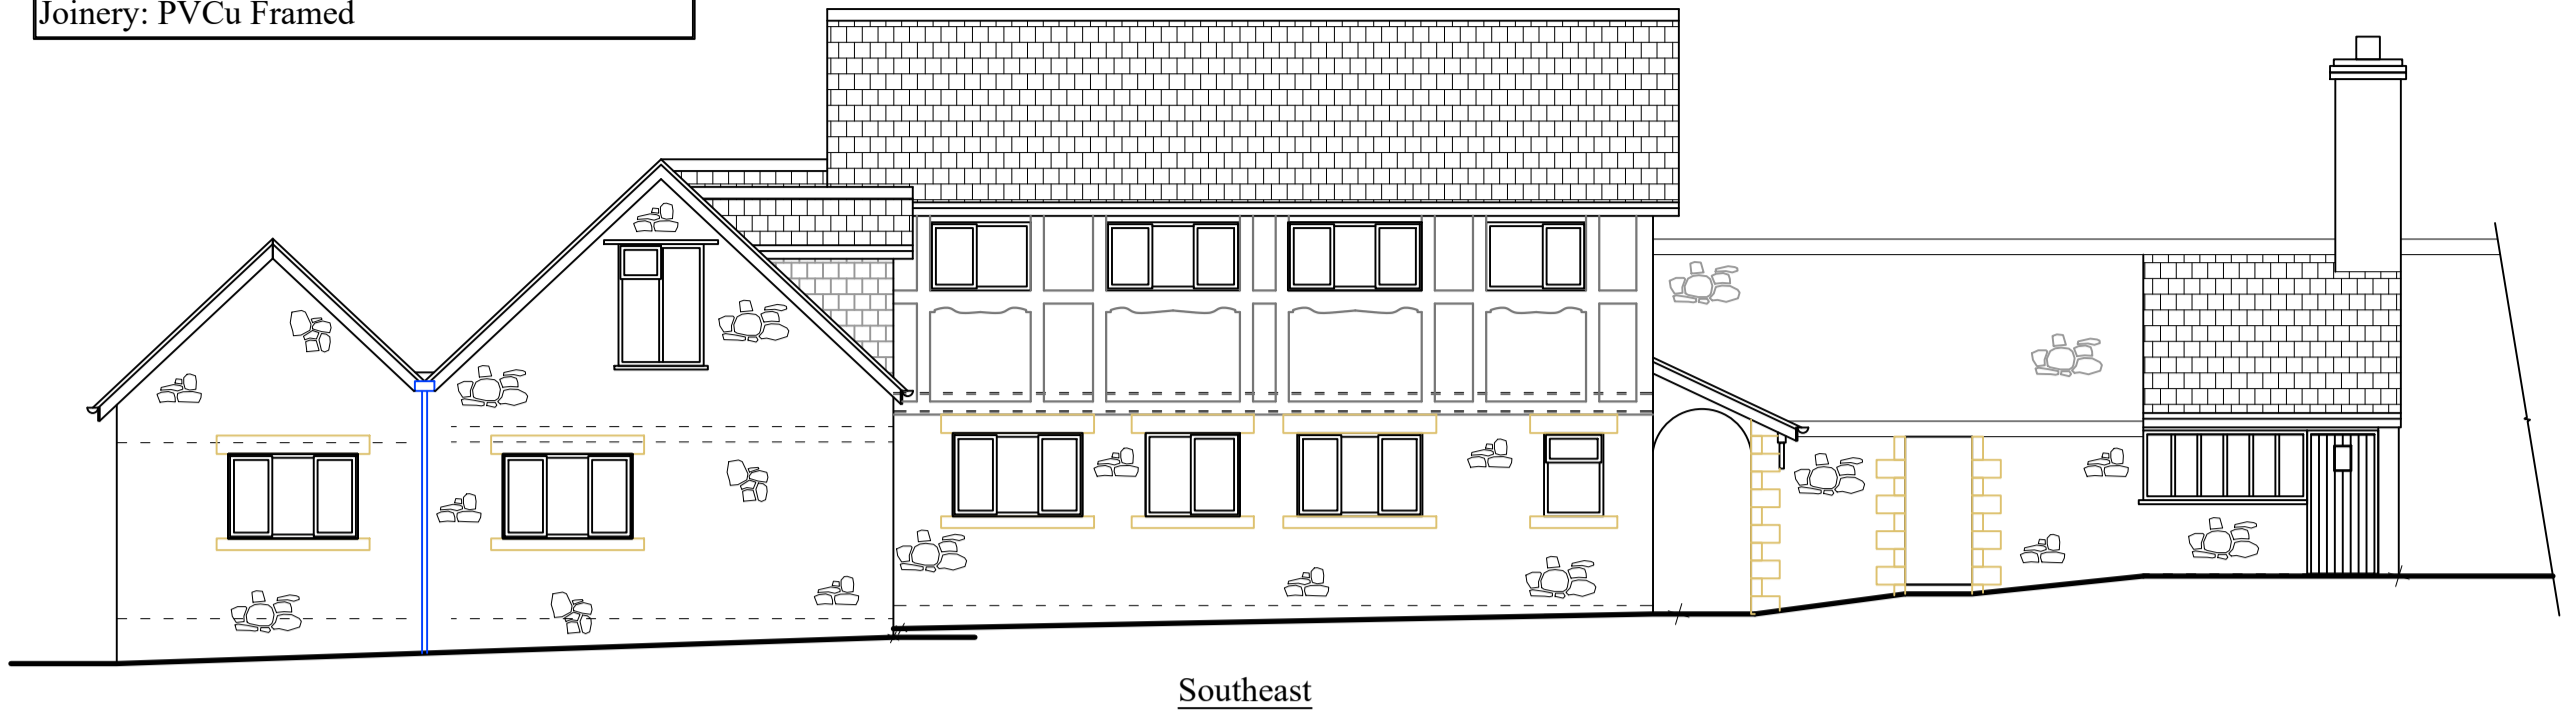


**DESIGN LTD**

**Building Design & Surveying Consultants**  
The Old Co-Op Building, Church Street,  
Hayfield, High Peak SK22 2JE  
Tel: 01663 742903 Fax: 01663 751247  
Mobile: 07984 007 067 Email: info@sjdesign.net  
www.sjdesign.net

Client

Job Title

56 St Johns Road  
Buxton  
Derbyshire  
SK17 6TR

Drawing Title  
**Gardeners and Matrons  
Cottages As Existing**

Scale: 1:100; @A1 unless stated  
Date: April 2025 Drawn by: SJ

Drawing No. 300 Rev.