

## **WOODSIDE COURT**

Dairy House Yard, Sparkford BA22 7LH

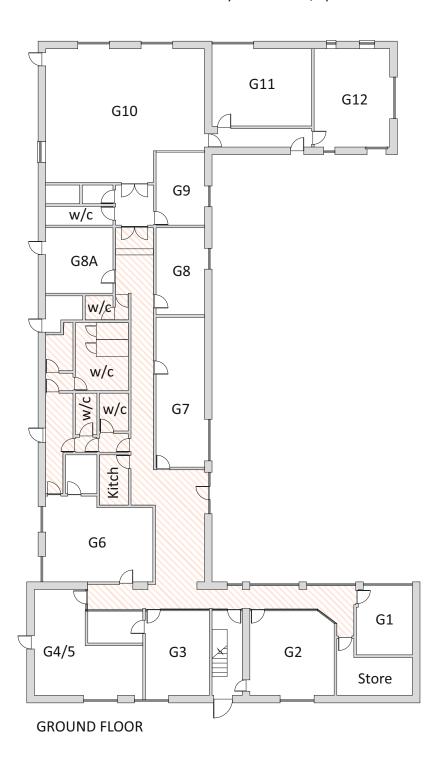

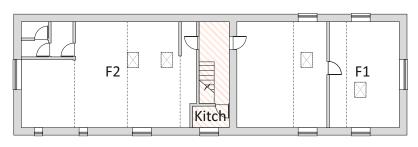

FIRST FLOOR

Project DAIRY HOUSE YARD WOODSIDE COURT  Client FOULIS (FPIL)  Drawing Title COMMUNAL PLAN  Scale NOT TO SCALE  Date 16.06.2023  Drawn CH  DWG No. DUNNING COMMUNAL PLAN		
Client FOULIS (FPIL)  Drawing Title COMMUNAL PLAN  Scale NOT TO SCALE  Date 16.06.2023  Drawn CH	Project	DAIRY HOUSE YARD
FOULIS (FPIL)  Drawing Title COMMUNAL PLAN  Scale NOT TO SCALE  Date 16.06.2023  Drawn CH  DWG No.		WOODSIDE COURT
COMMUNAL PLAN  Scale NOT TO SCALE  Date 16.06.2023  Drawn CH	Client	FOULIS (FPIL)
NOT TO SCALE  Date 16.06.2023  Drawn CH	Drawing Title	COMMUNAL PLAN
16.06.2023  Drawn CH  DWG No.	Scale	NOT TO SCALE
CH DWG No	Date	16.06.2023
DWG No.	Drawn	СН
DHY.WC.COM PLAN.	DWG No.	DHY.WC.COM PLAN.