

LEGEND

- Workspace
- Reception
- Meeting Room
- Communal
- Storage
- Circulation
- Phone Booths
- IT/ Comms
- Toilets
- Building Core

All designs are the sole property of Knotel Inc. and may not be used, transferred, or disclosed to a third party without their express permission. No dimensions or other information should be inferred from the electronic copy unless specifically shown on the hard copy drawings or specifications. Do not scale from this drawing. Figured dimensions only are to be used 'For Construction' and any scaling of the drawing will be at the Contractor's risk. Contractor to verify all dimensions, levels and components on-site. Any discrepancies shall be addressed in writing to Knotel Inc. for clarification prior do the commencement of the work, otherwise to Contractor shall bear the full responsibility for any associated cost. Any claims for variations or extras shall be submitted to Knotel Inc. for assessment prior to approval of any such variation or extra. This drawing is to be read in conjunction with all other contract documentation.

GENERAL NOTES

REVISIONS

ID	NAME	DATE	COMMENTS
01	EN	08.07.25	PROPOSAL


FLOORPLAN

PROPERTY ADDRESS
2ND FLOOR
16 BOWLING GREEN LANE

RENTABLE SIZE	SCALE *not to scale
DRAWN BY EN	CHECKED BY EN

FILE NAME
KNOTEL GENERAL ARRANGEMENT PLAN - LEVEL 01

KNOTEL

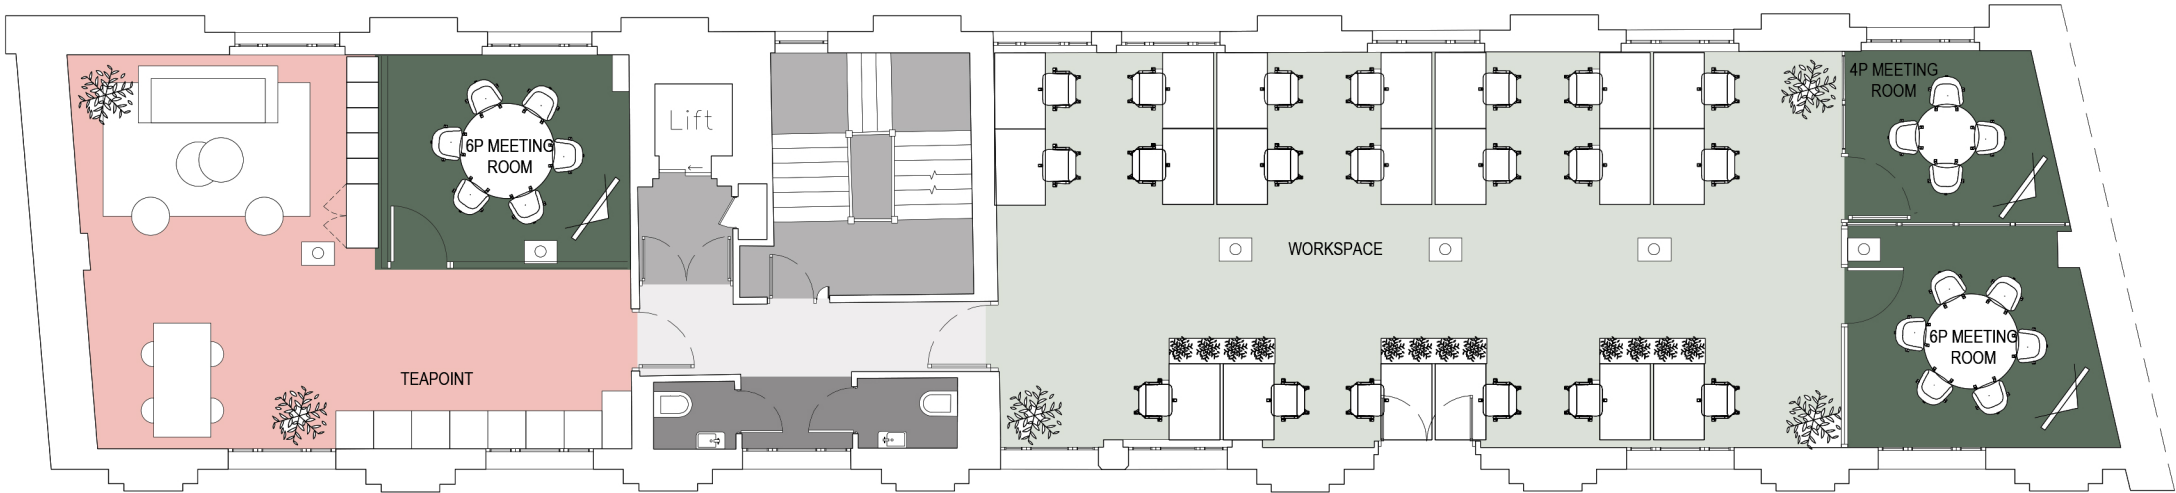

Workplace Strategy

Collaboration Seats	8
Dedicated Workstations	20
Enclosed Meeting Seats	16

Room Counts

WORKSPACE		COMMUNAL		TOILETS	
WORKSPACE	-	LOUNGE	1	UNISEX TOILET	2
MEETING		TEA POINT	1		
MEETING ROOM (6P)	2	PHONE BOOTHS			
MEETING ROOM (4P)	1	(1P) PHONE BOOTH	2		