
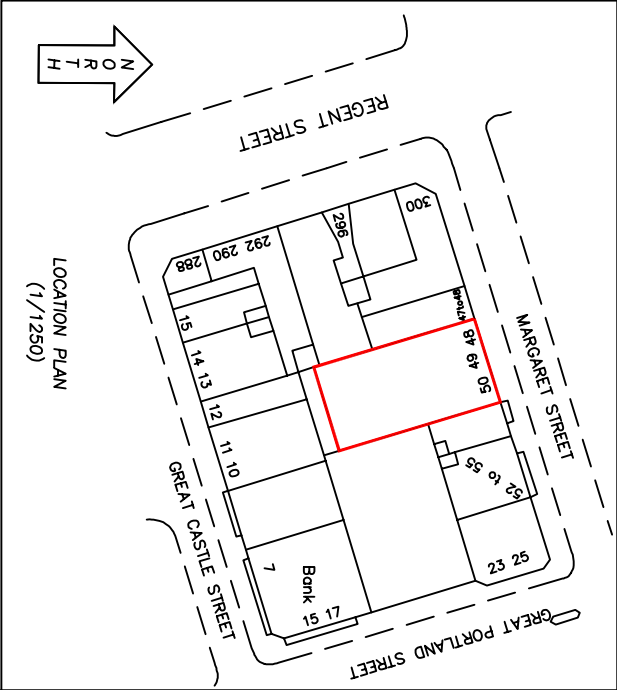


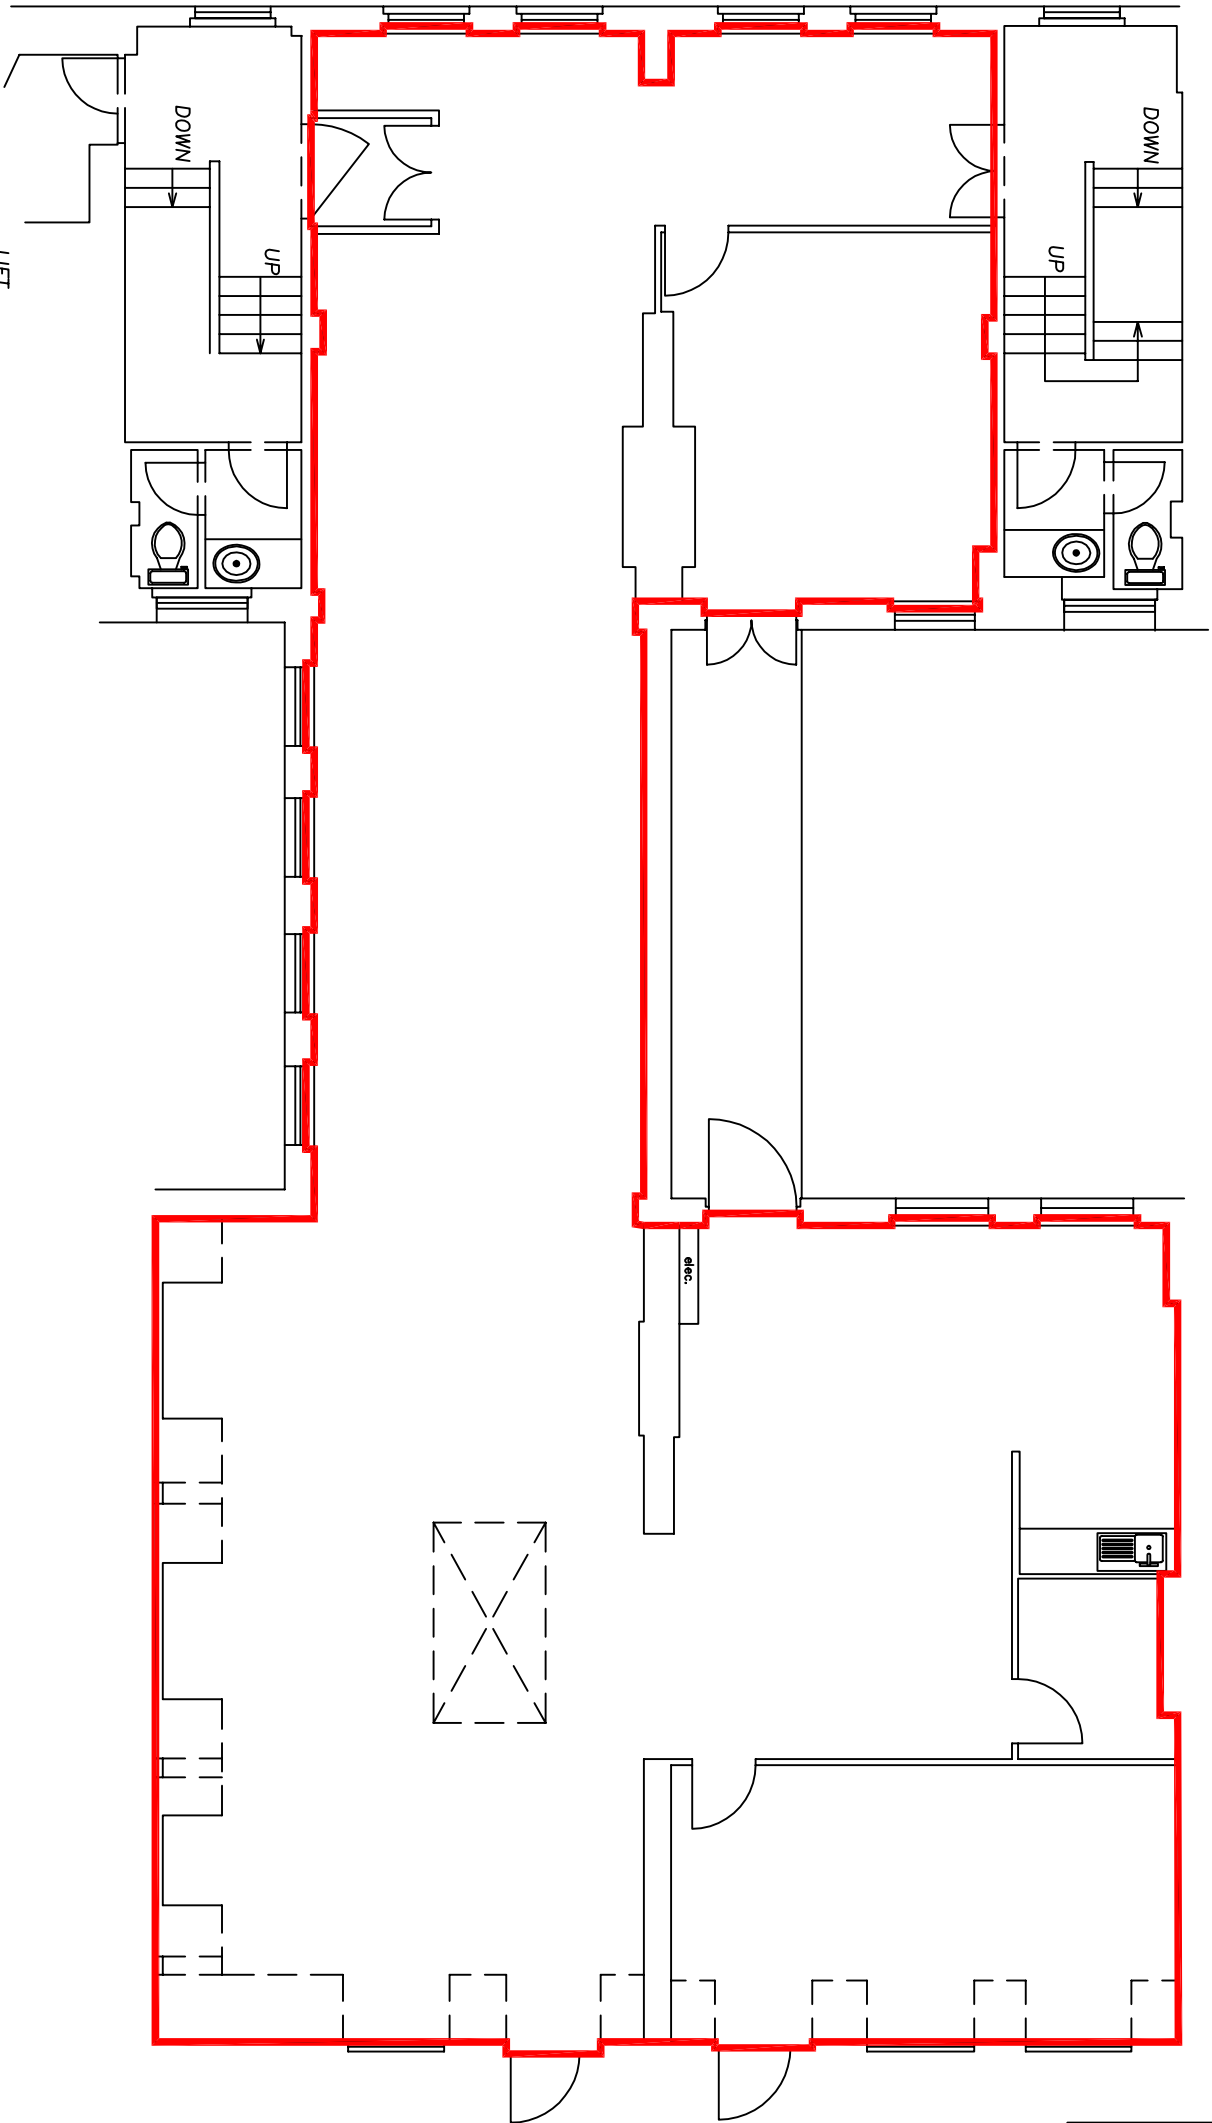

Hanover House
78-82 High Street
Brentwood, Essex CM14 4AP
Telephone: 01277-212794
Fax: 01277-214928
e-mail: admin@gryphonsurveys.co.uk
www.gryphonsurveys.co.uk

GRYPHON SURVEYS

Project:
47-50 MARGARET STREET
LONDON W1

Title:
THIRD FLOOR

Drawn	L.J.R.				D
Checked					C
					B
					A

Scale
1:100(@A3)

Date
07/11

Ref:

G3902-1